



Responsibility is not accepted for errors made by others scaling directly from this drawing. All construction information should be taken from noted and dimensioned figures only.

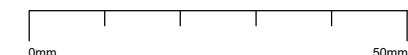

A3 Original Sheet Size

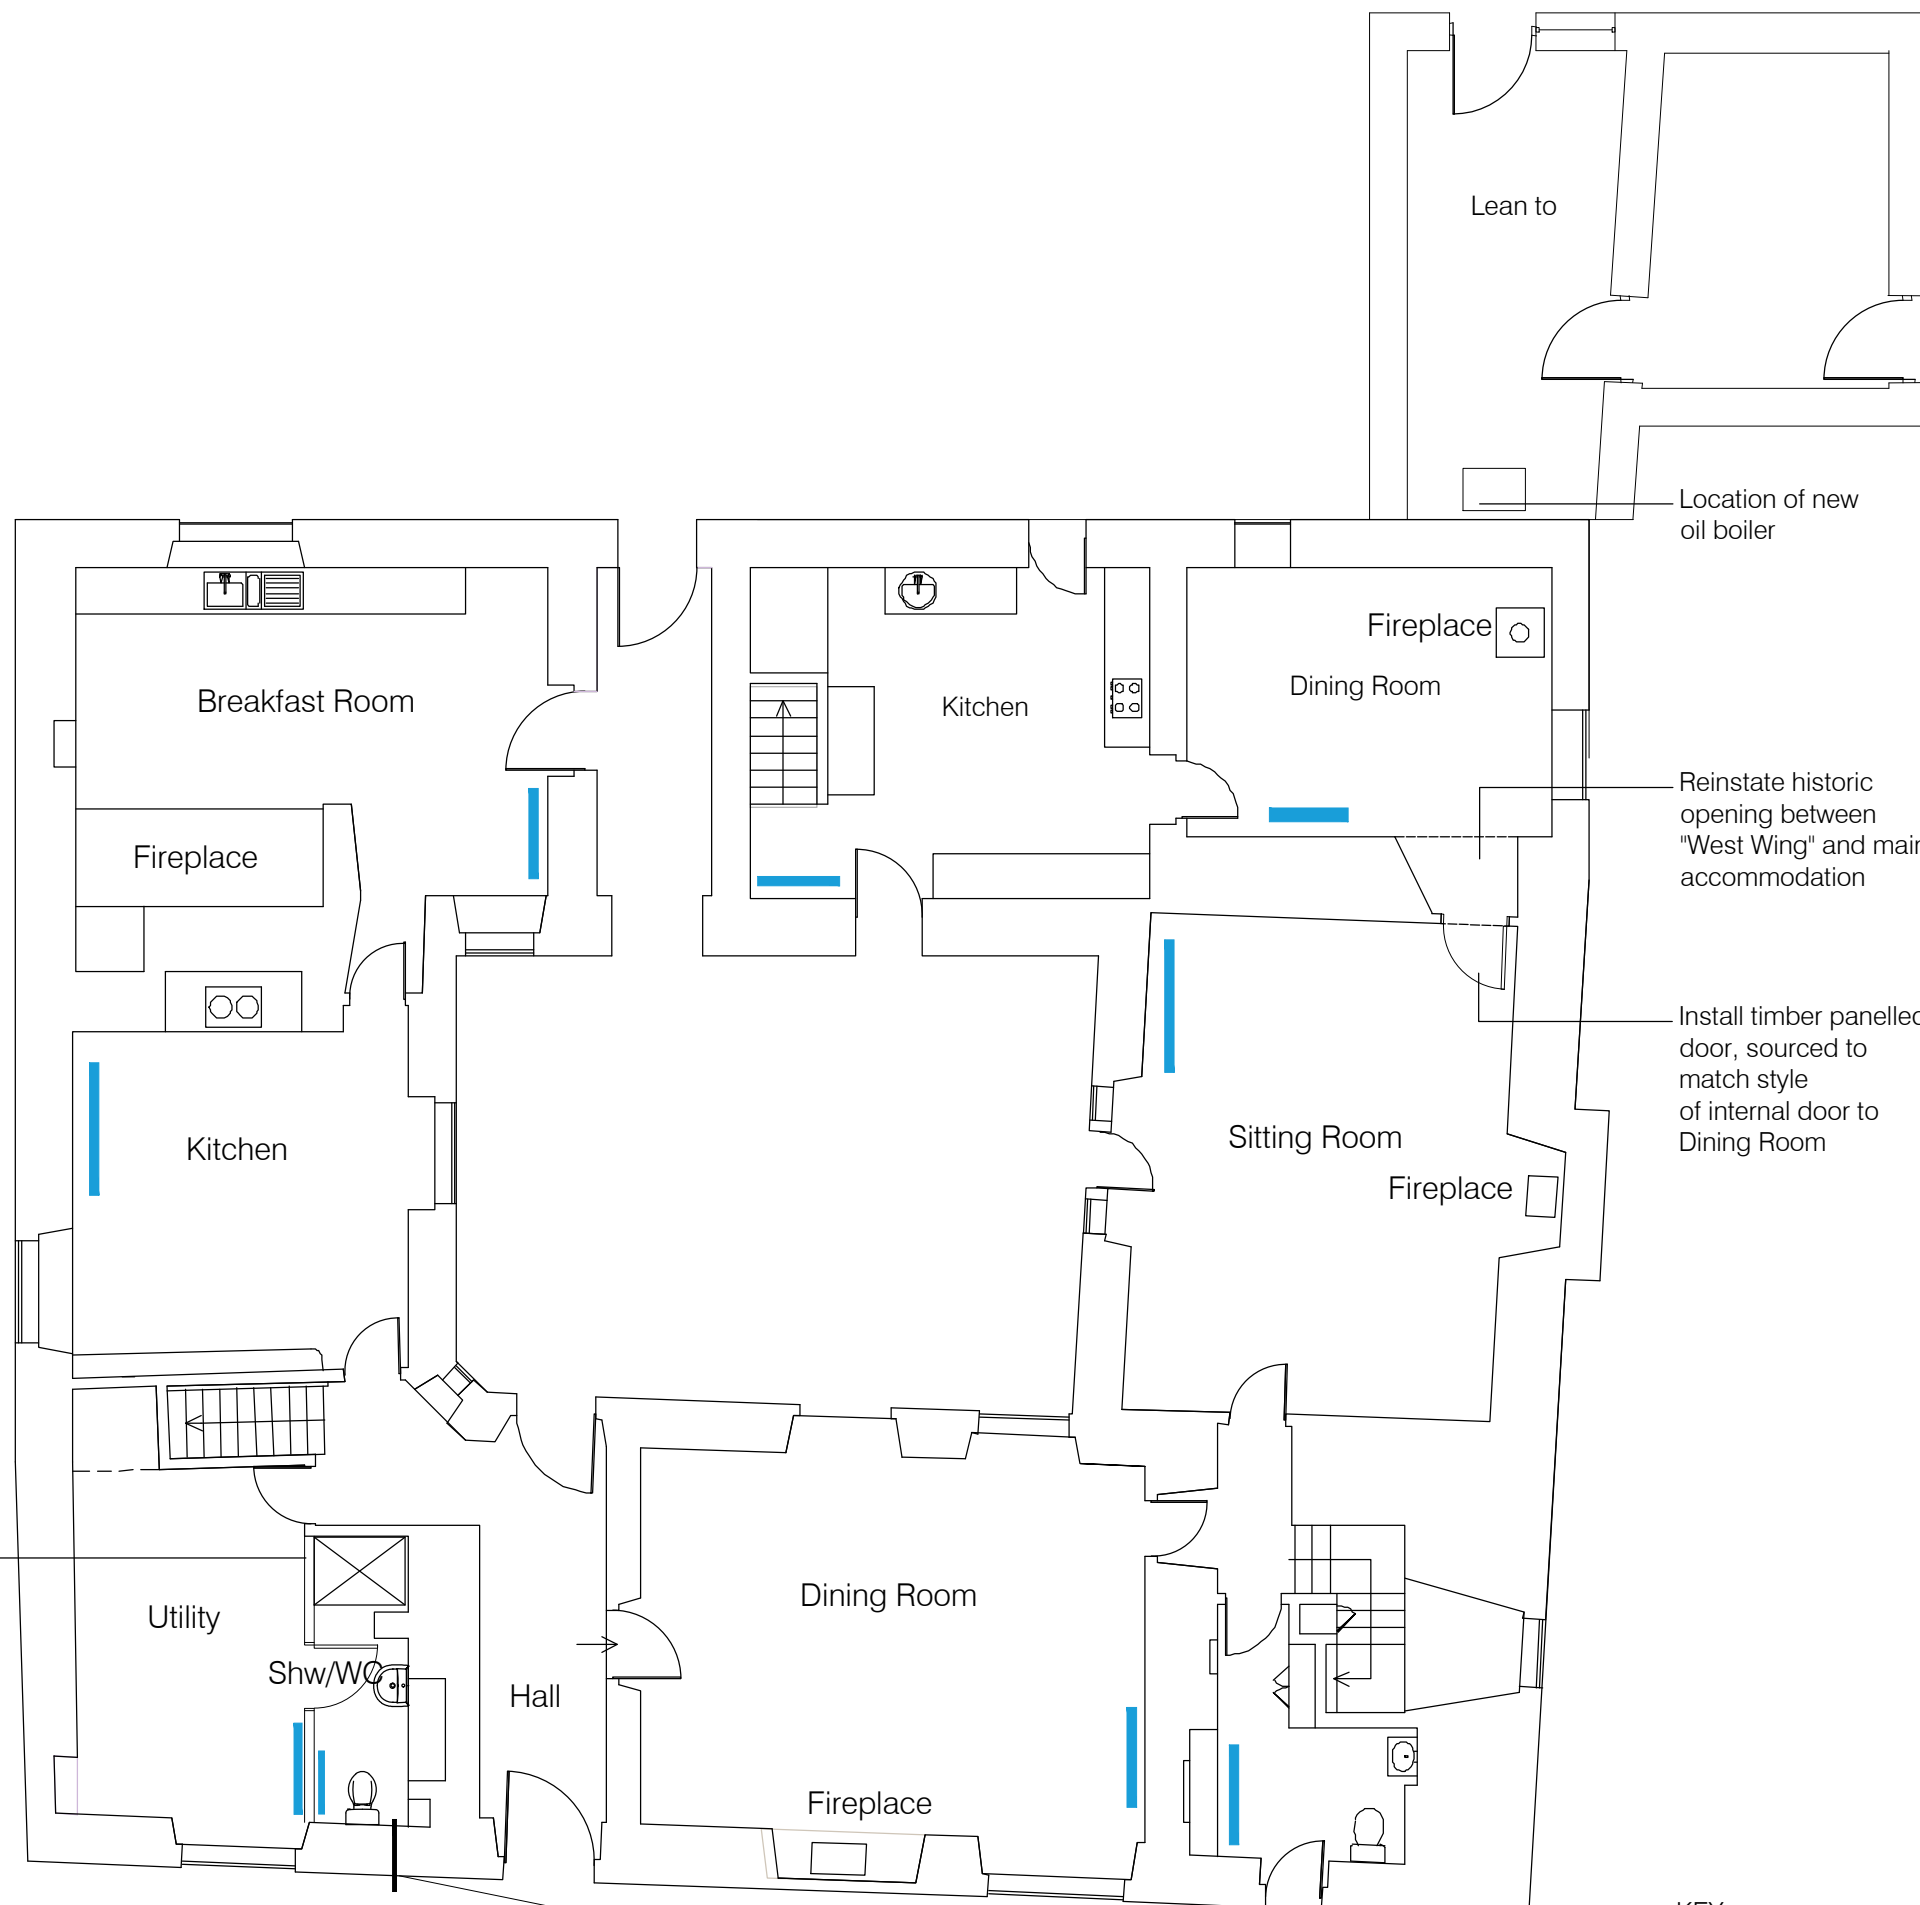

Install  $\frac{3}{4}$  height timber stall partition to form new Shower/WC

False floor to be constructed over existing flagstones to accommodate soil pipes

Soil pipe to exit through wall at low level and connecting into existing underground soil drain

KEY

New radiator

1:100



## Proposed - Ground Floor

P2 22.11.23 PRELIMINARY ISSUE FOR COMMENT

Rev	Date	Name	Check	Note
DRAWING STATUS				

PLANNING

CLIENT

MR N LUSCOMBE

HAYDEN ASSOCIATES  
CHARTERED SURVEYORS

RICS  
Regulated by RICS

PROJECT

PROPOSED  
GROUND FLOOR PLAN

DRAWING TITLE

ALTERATIONS  
MAIN HOUSE  
MARSLAND MANOR  
MORWENSTOW

DATE	SCALE	AUTHOR	CHECKED
22.11.23	1:100	CDS	EH
DRAWING No.			REVISION No.
2205.12			P2