




Section AA

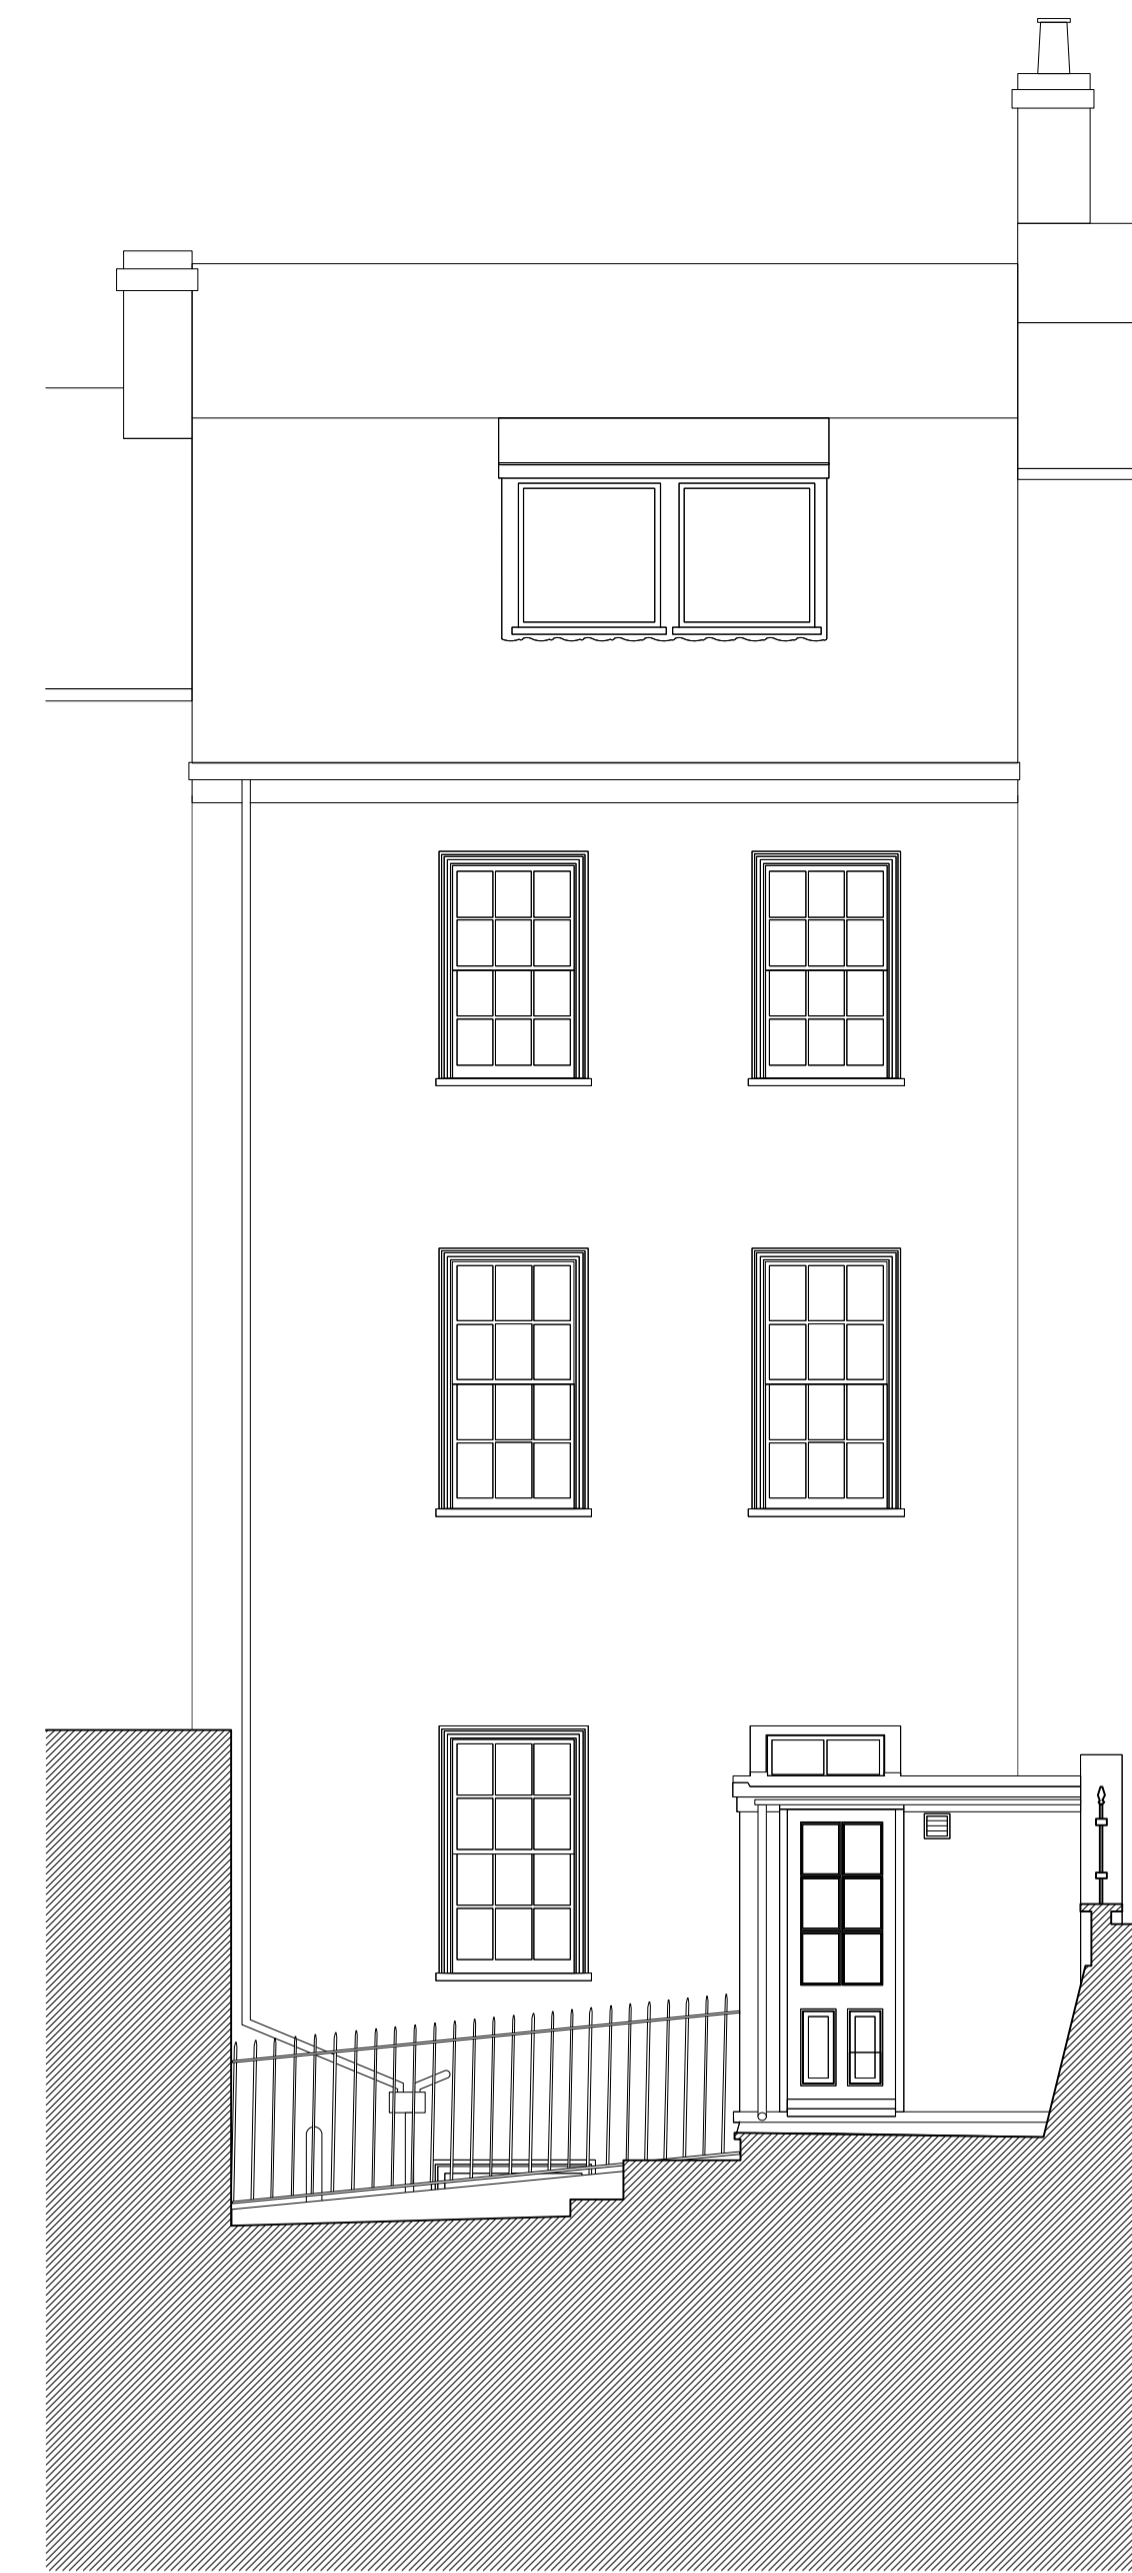


Rear Elevation (North)

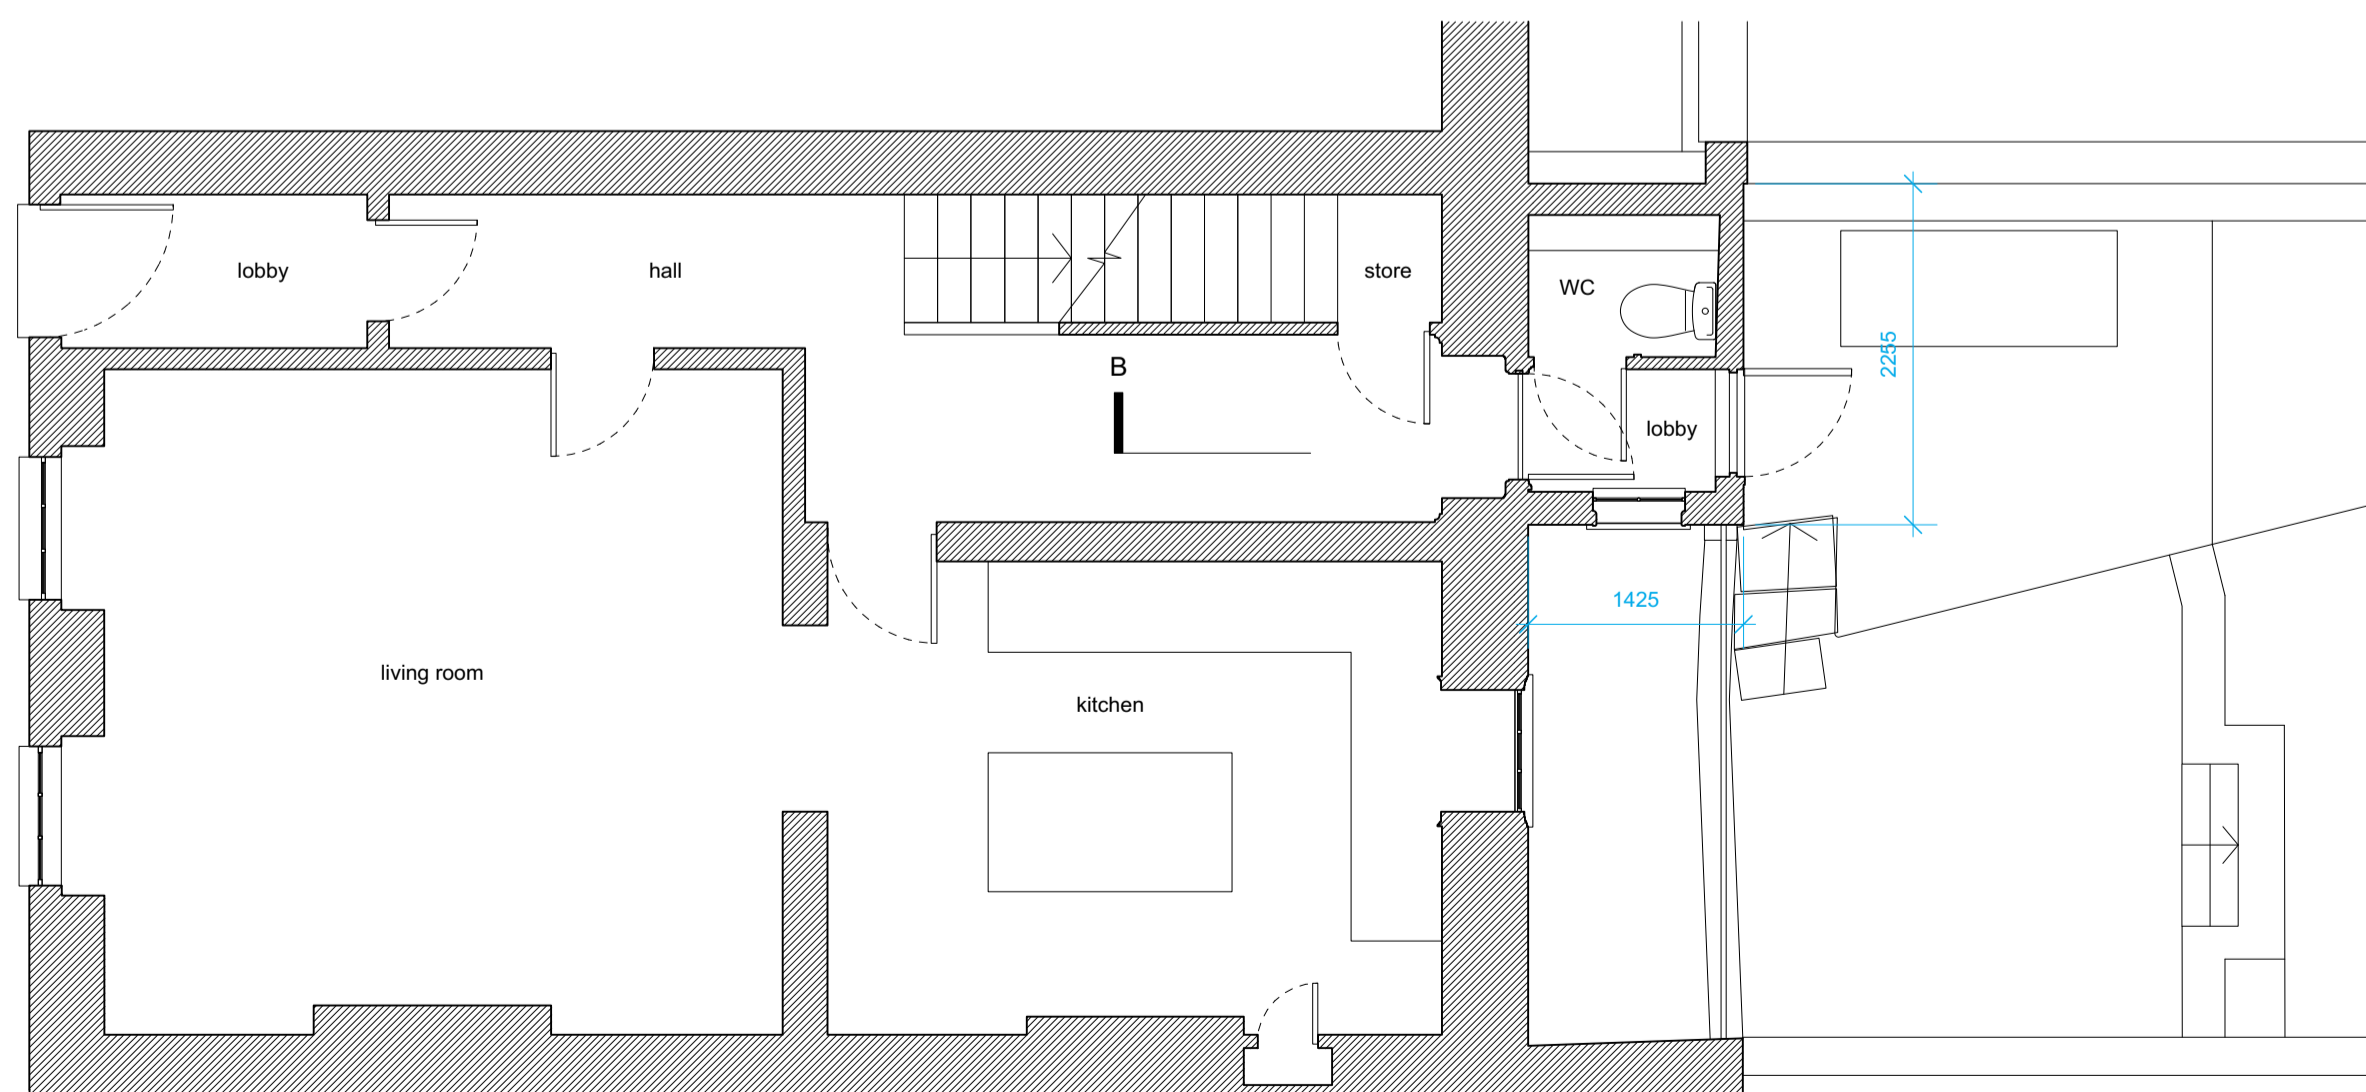

Ground Floor Plan

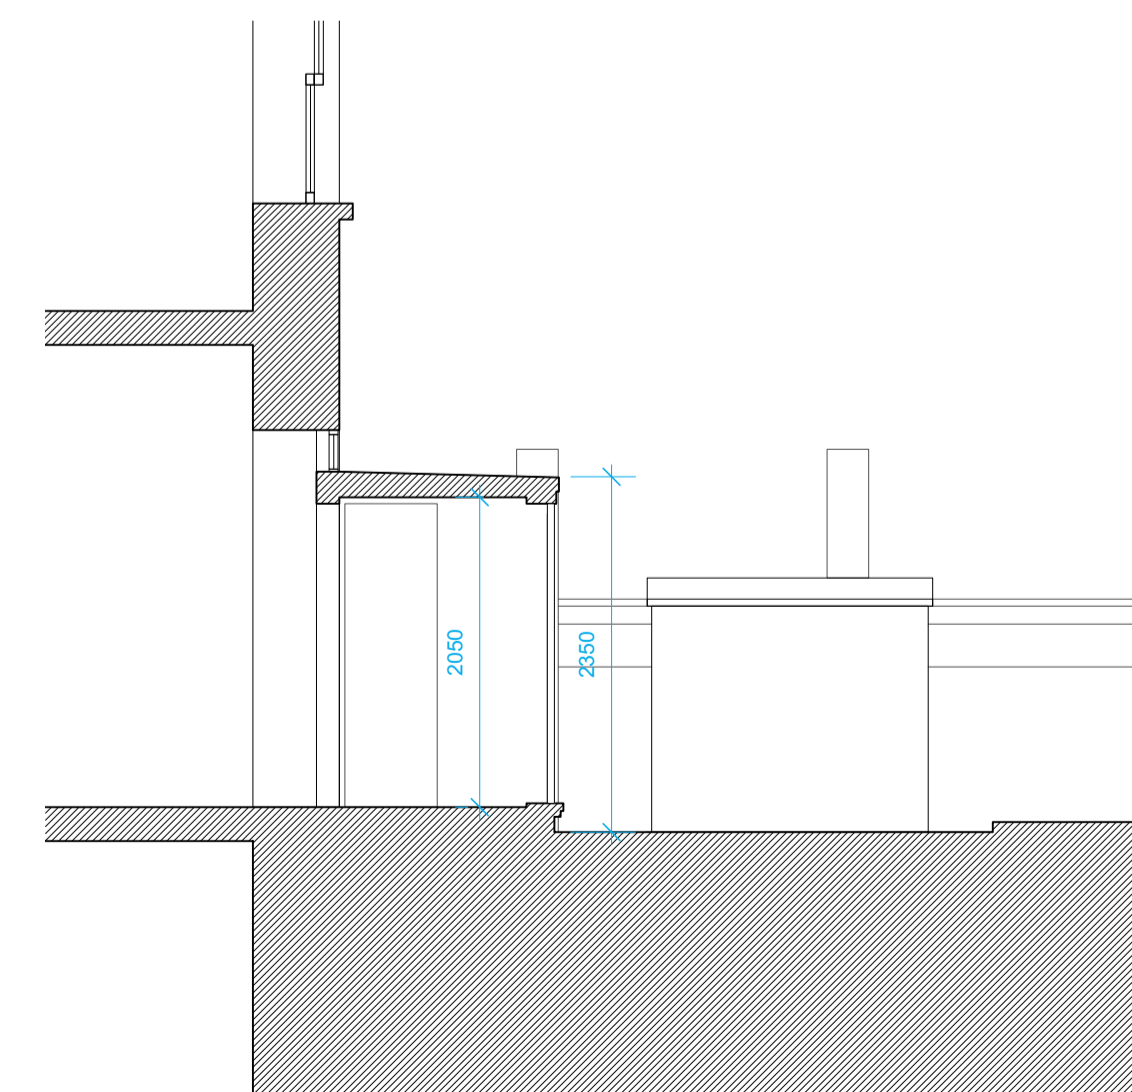

Section BB

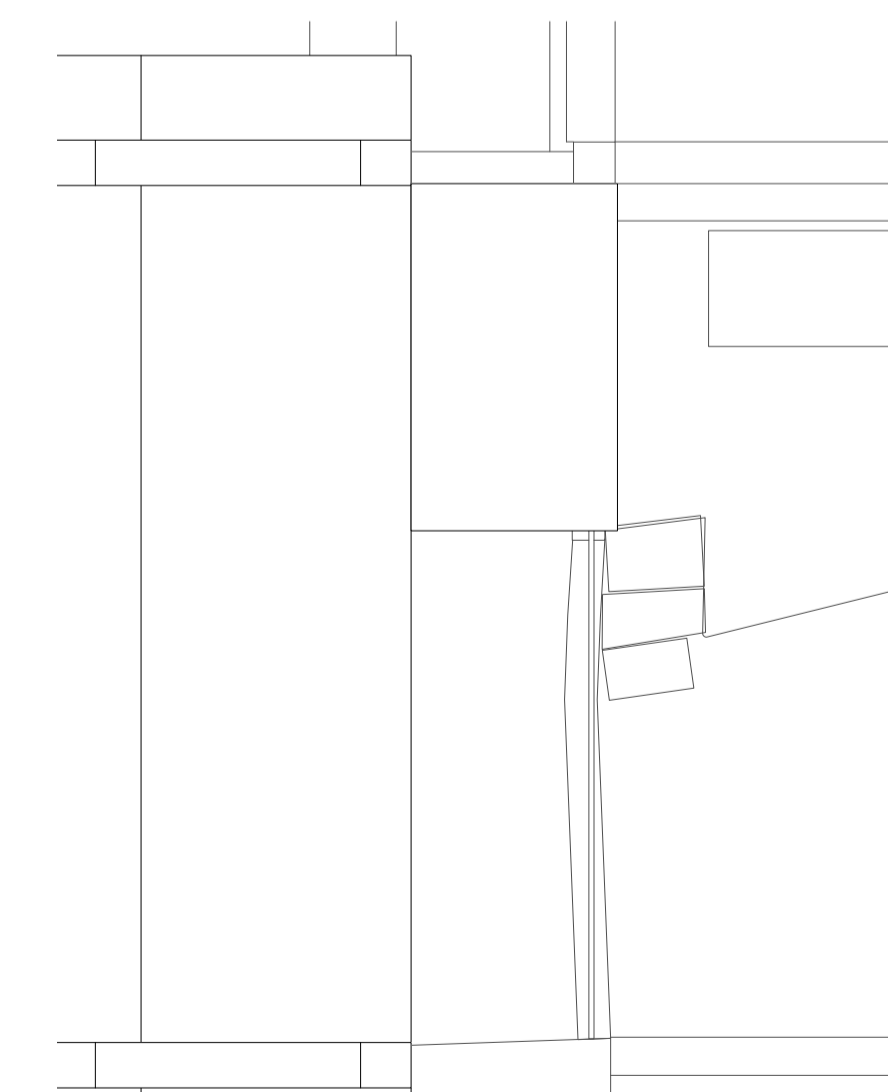

Roof Plan

DOA

Digital Office for Architecture
info@digitalofficearch.com
+44 (0)7525454720

Revision
J 03/11/2023
A 27/11/2023

Notes
1. Drawings to be scaled for planning and pricing purposes only. Use only figured dimensions for construction.
2. Any discrepancies between site and drawings to be reported to the architect immediately.
3. Read in conjunction with all relevant structural, mechanical & electrical engineers' and landscape architects' drawings.
4. Dimensions critical to proposed building works must be checked on site before building works commence.
5. Drawing to be read in conjunction with Construction Stage Health & Safety Plan.
6. This development is to comply with latest Building Regulations.

Project
13 Hope Square, Hotwells
Bristol, BS8 4LX

Title
**Existing Plans,
Sections &
Elevations**

Date November 2023 Scale 1:50 @ A1

Drawing number
2302-EX-01

Status PLANNING Revision **A**

