

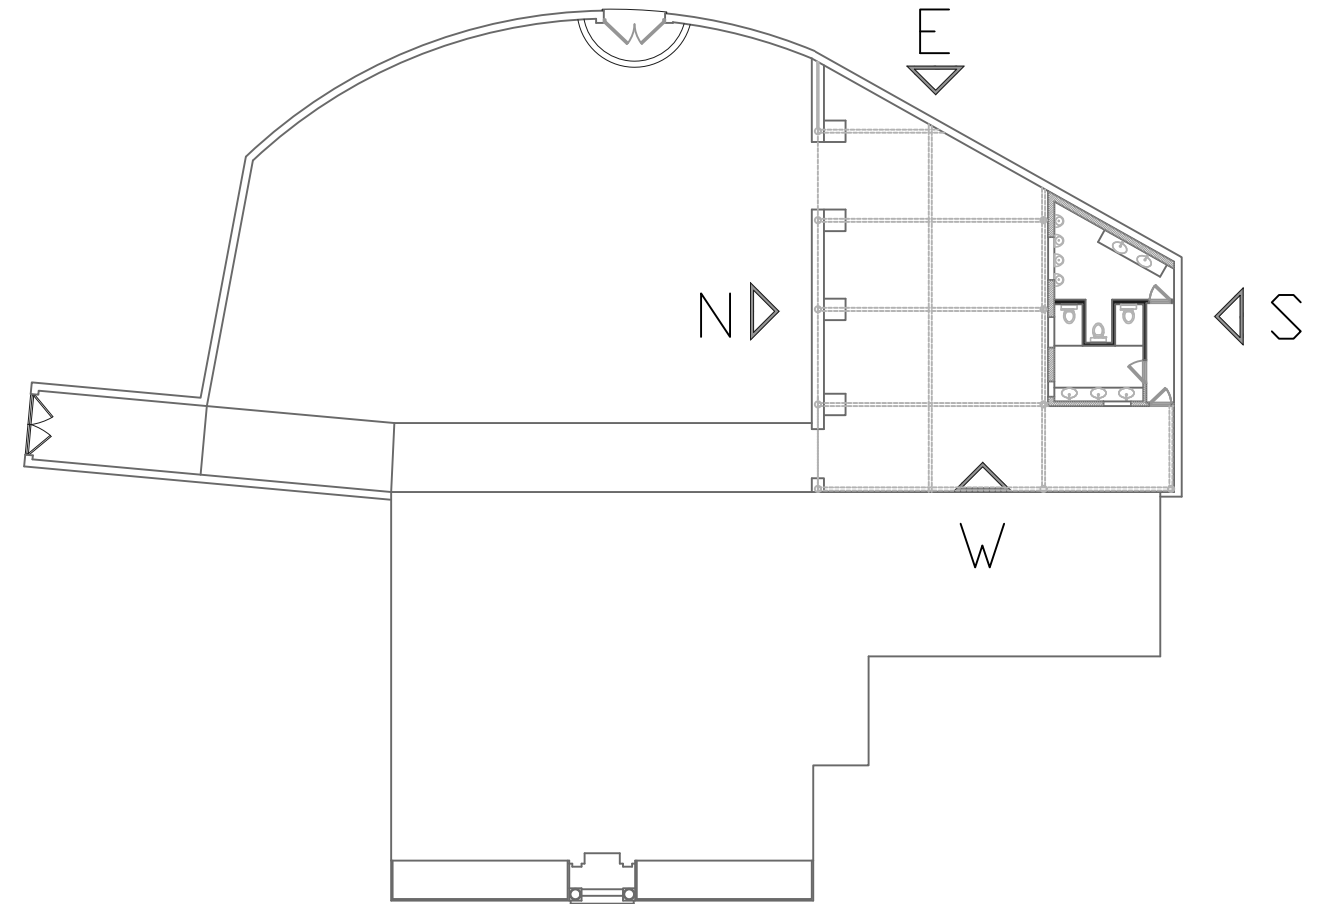



PROPOSED NORTH ELEVATION

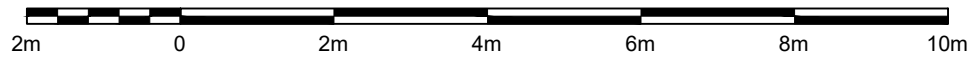


KEY PLAN

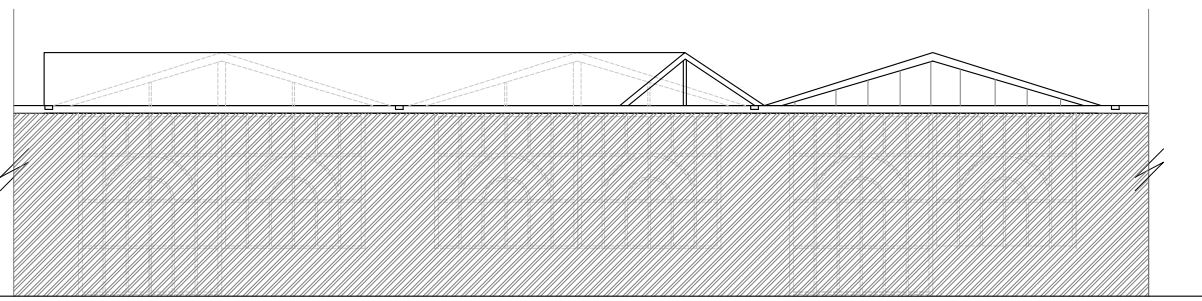

PROPOSED SOUTH ELEVATION

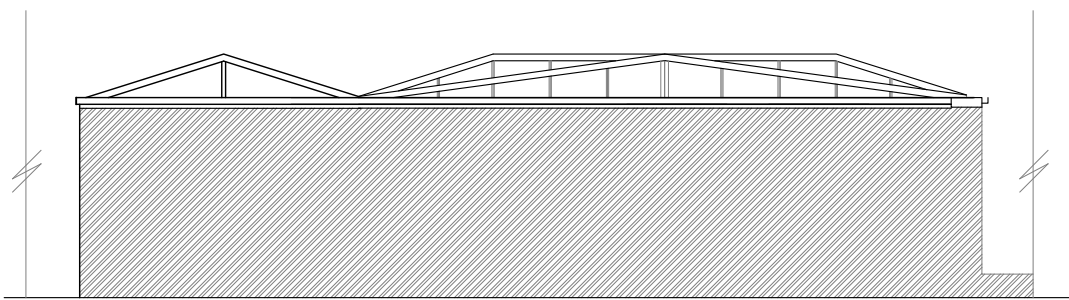

PROPOSED EAST ELEVATION

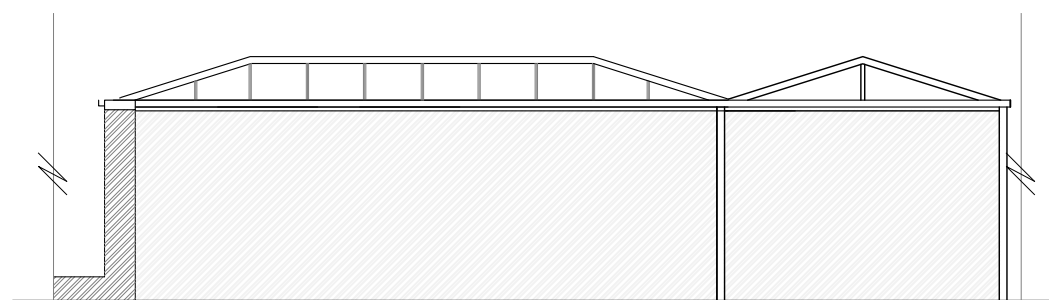

PROPOSED WEST ELEVATION/SECTION

(please note this elevation is taken from the gap between the proposed conservatory and main house)

ADDITIONAL INFORMATION

PW/07/04491/LBC ; PW/07/04490/FUL

dublanc studio
architects

First Floor / 8-10 Nile Street / London N1 7RF
T: +44 (0) 207 490 8865 www.dublanc-studio.com

Job Number 109/07

NEWLANDS HOUSE
PETWORTH

ROUNDTREE HOLDINGS LIMITED

Drawing Size A3
PROPOSED CONSERVATORY
ELEVATIONS

Date 03.05.23	Scale 1:100,043	Cadfile PETWORTH
Drawing No. 109/07/PL/23	Rev. A	