
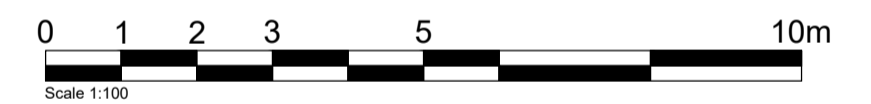
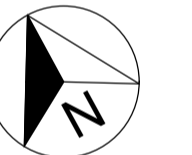


PLANNING OCT'23

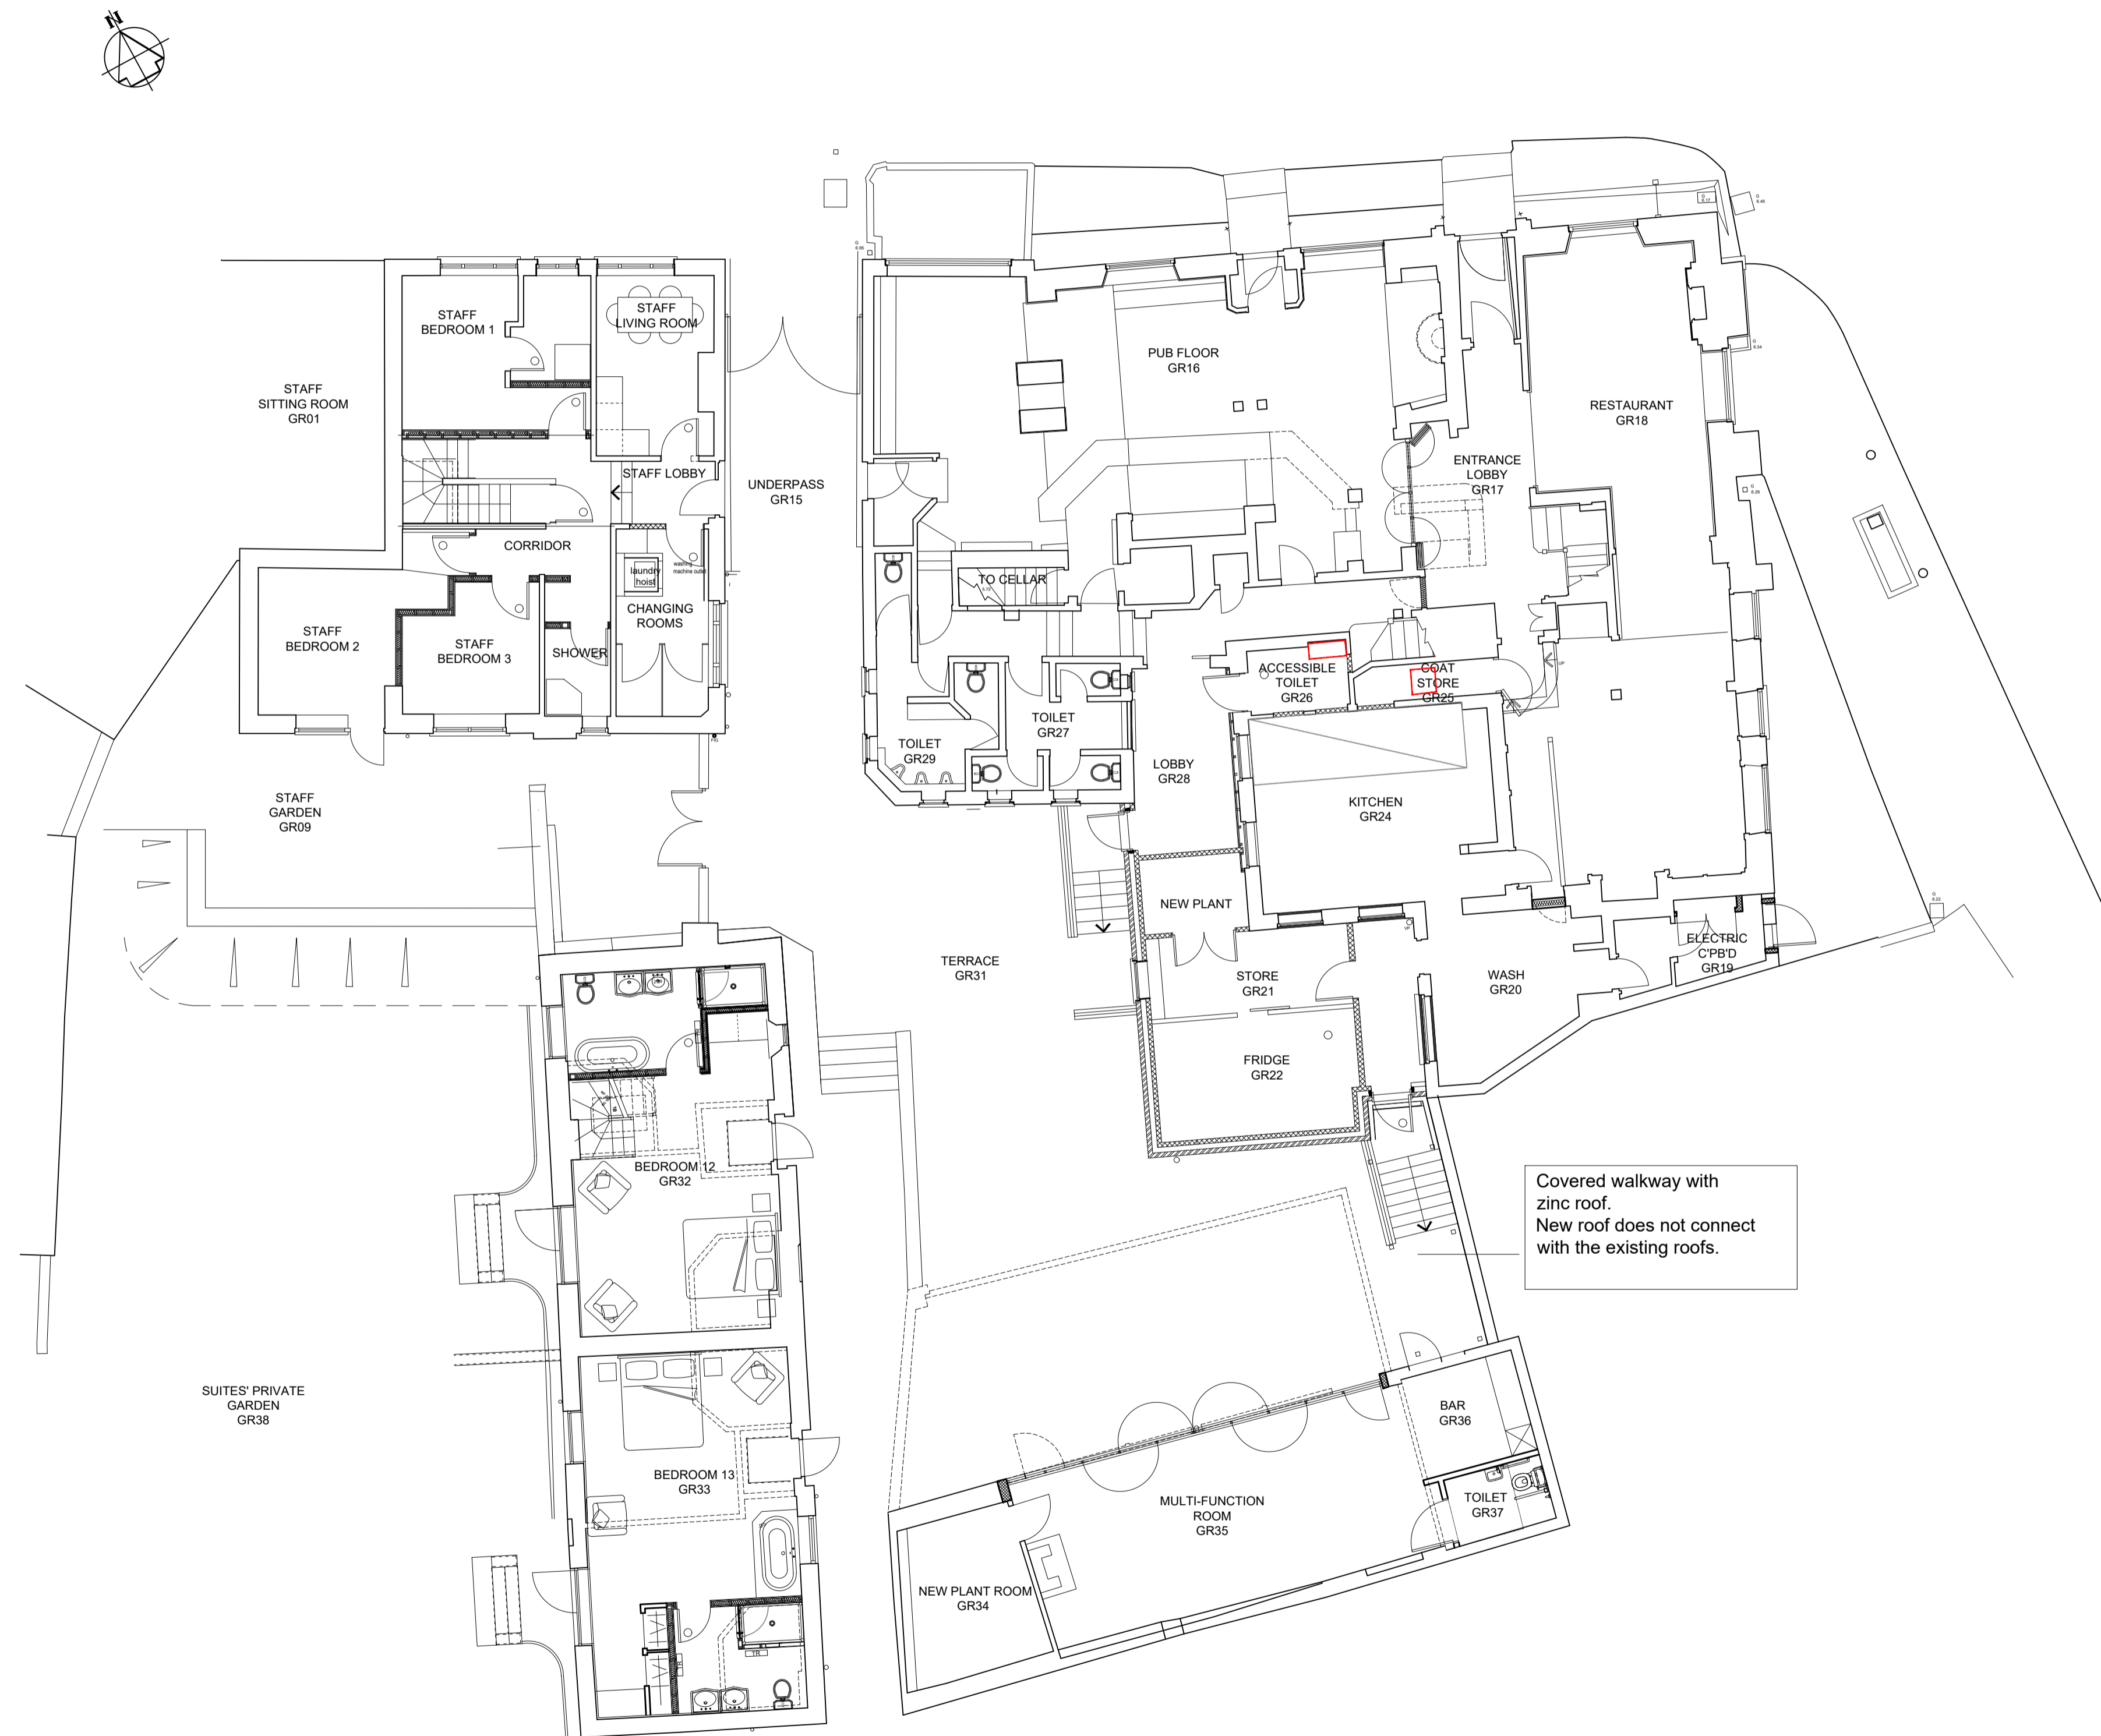

Rev	Description	Date	Initial

**PRIME MERIDIAN**  
ARCHITECTS & STRUCTURAL ENGINEERS

Second Floor T 020 7494 3522 The Priory, Draycott Rd T 01749 34 66 99  
 26A Ganton Street F 020 7494 3533 Shepton Mallet F 01749 34 66 77  
 London W1F 7GZ Somerset BA4 5HS  
 info@prime-meridian.co.uk www.primem-meridian.co.uk

Client: **RES NON VERBA LTD.**

Project: **THE SWAN INN  
LOWER ST, FITTLEWORTH  
PULBOROUGH RH20 1EL**

Title: **THE SWAN GROUND FLOOR  
PLAN - PROPOSED**

Date: NOV 23  
 Scale: 1:100 @ A1  
 Drawn: DM

1 PROPOSED GROUND FLOOR PLAN  
SCALE - 1:100 @ A1