



1 Proposed Ground Floor Plan  
1:100

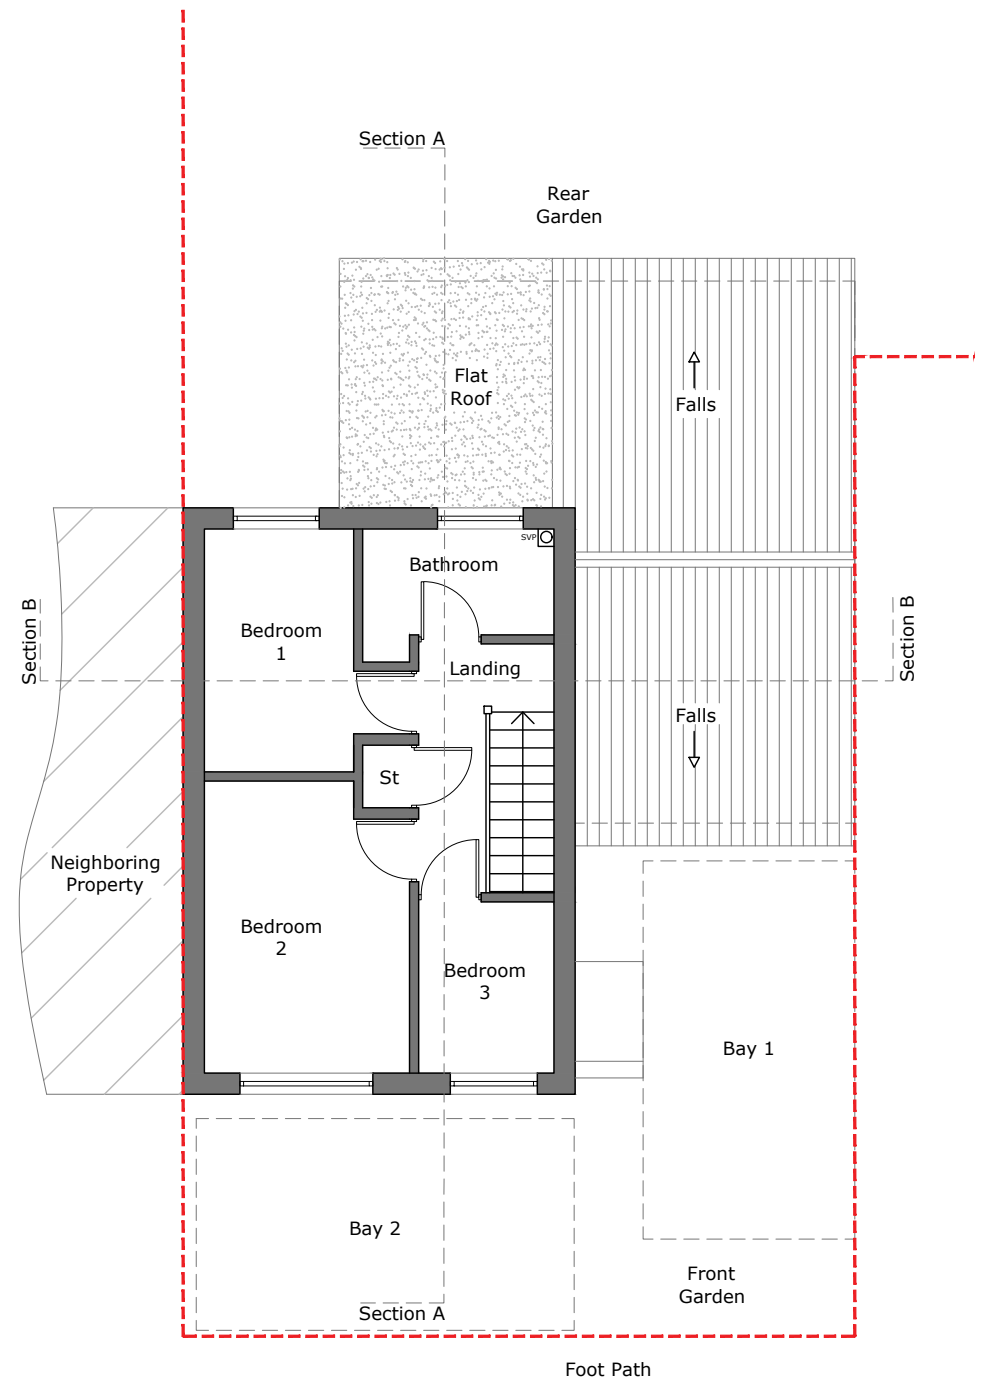

2 Proposed First Floor Plan  
1:100

SCALE 1:100 (METRES)

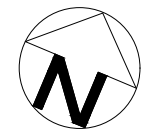

KEY

Existing Walls:	
Proposed Walls:	
Ex Building Line:	

<b>PL01</b>	<b>Issued for Approval</b>	<b>23.11.27</b>
<b>Rev</b>	<b>Description</b>	<b>Date</b>
	Architectural Hub Ltd The Old Stable Yard, Sandpit Lane, South Weald Brentwood Essex CM14 5QE www.architecturalhub.co.uk info@architecturalhub.co.uk 01277 201 828	
<b>Client</b>	: David Skilton	
<b>Job title</b>	: 6 Mallow Court, Grays RM17 6TT	
<b>Drg</b>	: Proposed Plans	
scale @ A3	1:100	date: NOV 2023 drg. no. AHUB2308002_07