


© Edwardson Associates

© Edwardson Associates

© Edwardson Associates

**NOTES**  
 Do not scale from this Drawing.  
 It is the Contractor's responsibility to check all governing dimensions with the Engineer and client and verify all dimensions on site before commencing any work or making any other drawings.  
 This drawing to be read in conjunction with structural, mechanical and electrical drawings prepared by others and other relevant information and any discrepancies are to be reported to the Architect/Project Manager.  
 Work and materials to be in accordance with the Building Regulations where appropriate and to comply with relevant British Standards. Materials to agree with Planning Conditions.  
 This drawing is the copyright of Edwardson Associates Ltd and should not be reproduced in whole or in part without their written permission.

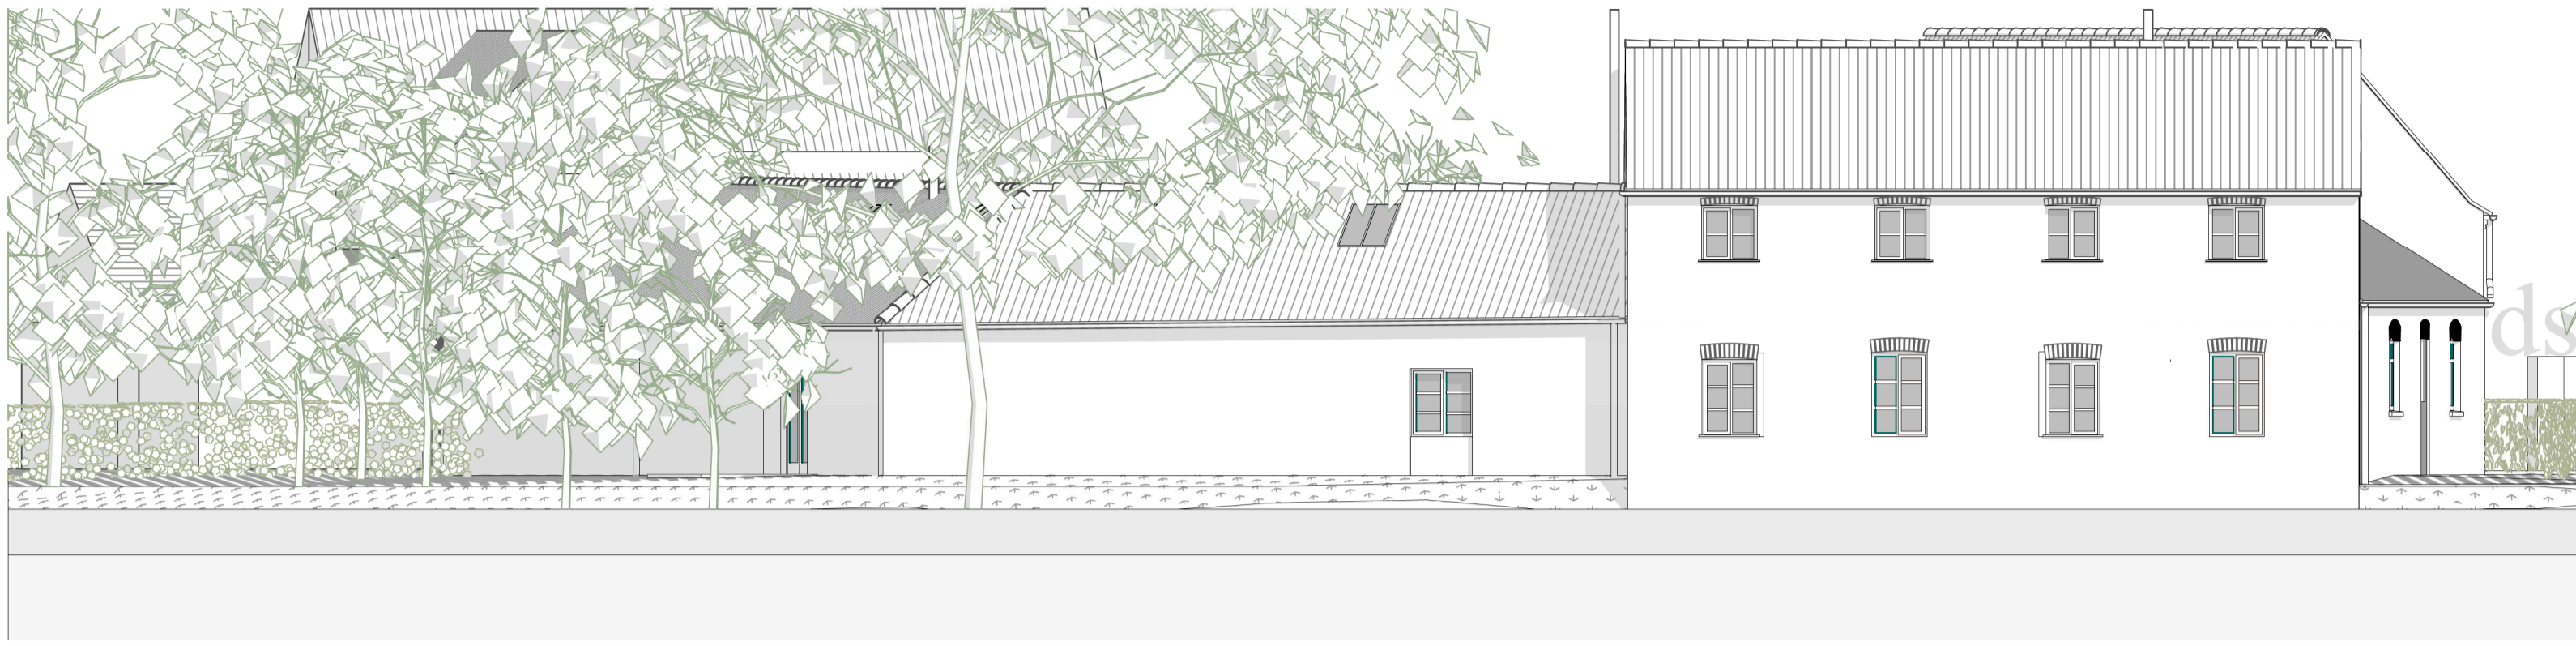

North Elevation 1:100

© Edwardson Associates

© Edwardson Associates

© Edwardson Associates

© Edwardson Associates




West Elevation 1:100

© Edwardson Associates

© Edwardson Associates

© Edwardson Associates

© Edwardson Associates

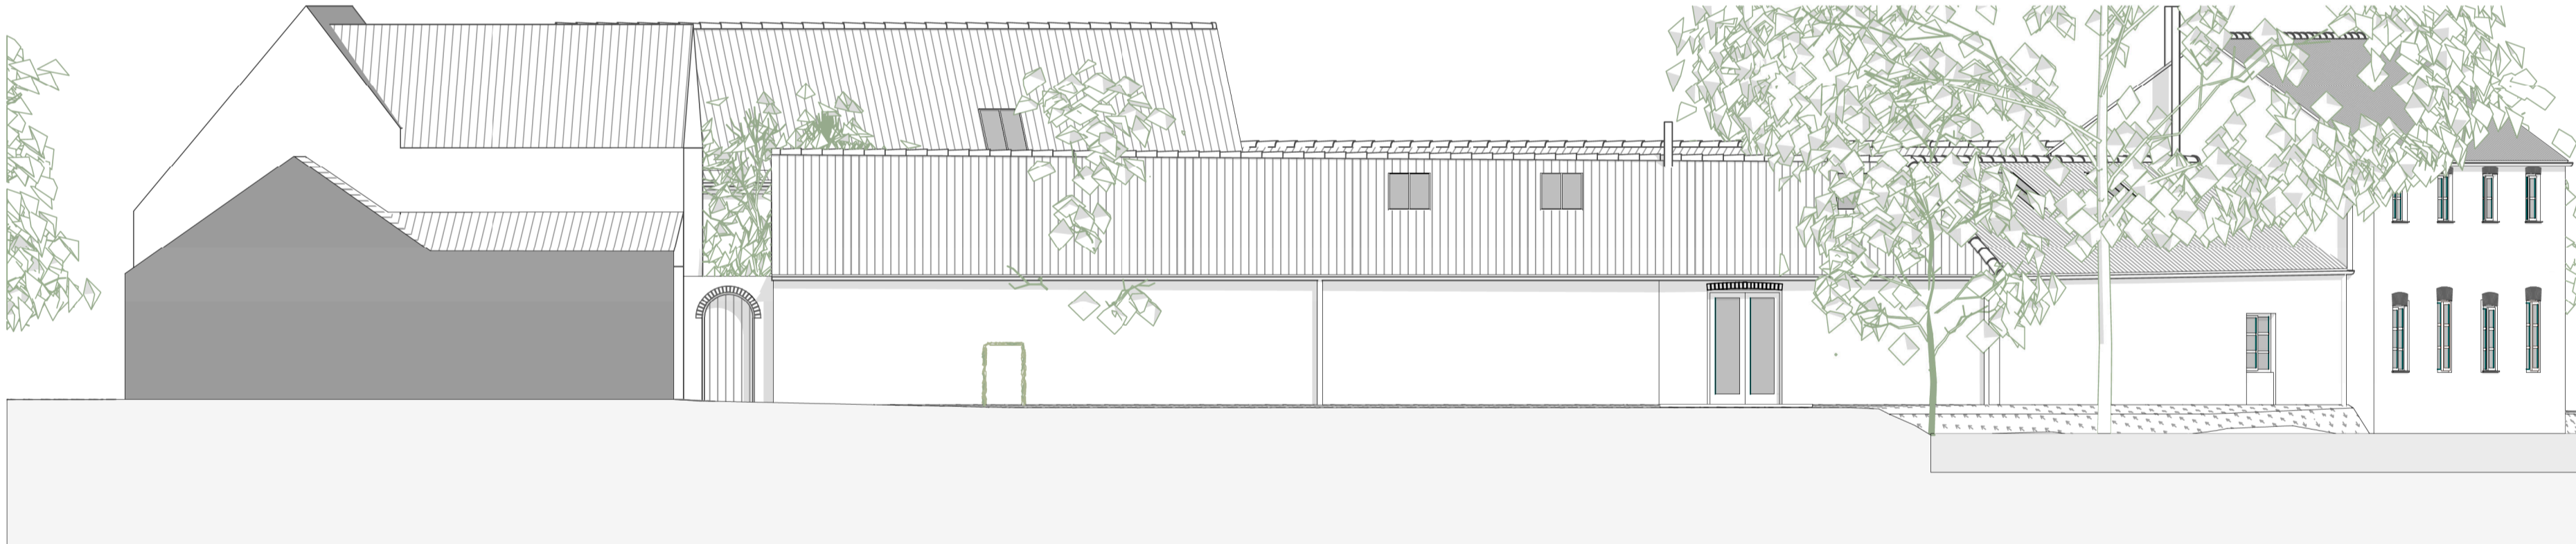

East Elevation 1:100

© Edwardson Associates

© Edwardson Associates

© Edwardson Associates

© Edwardson Associates



South Elevation 1:100

© Edwardson Associates

© Edwardson Associates

© Edwardson Associates

© Edwardson Associates

rev: notes: date: by:

@ July 2023

**EDWARDSON**  
**ASSOCIATES**

project: Proposed change of use, alteration and conversion of redundant buildings to form a dwelling, at Mill Farm, Skerne Road, Wansford, Driffield, East Riding of Yorkshire, YO25 8NQ  
 client: Paul Nichols

drawing title: Yard Elevations - As Proposed

scale @ A1: 1:100 date: July 2023

drawn: ABR checked:

job no: NIC.P.2023.03 drawing no: 106

issue status: Planning revision:

Paddock House, 10 Middle Street South  
 Driffield, East Yorkshire, YO25 6PT  
 tel: 01377 249720 fax: 01377 259052  
 ntl@edwardsonassociates.com

www.edwardsonassociates.com

