




Proposed West Elevation  
Scale 1:50 @A1

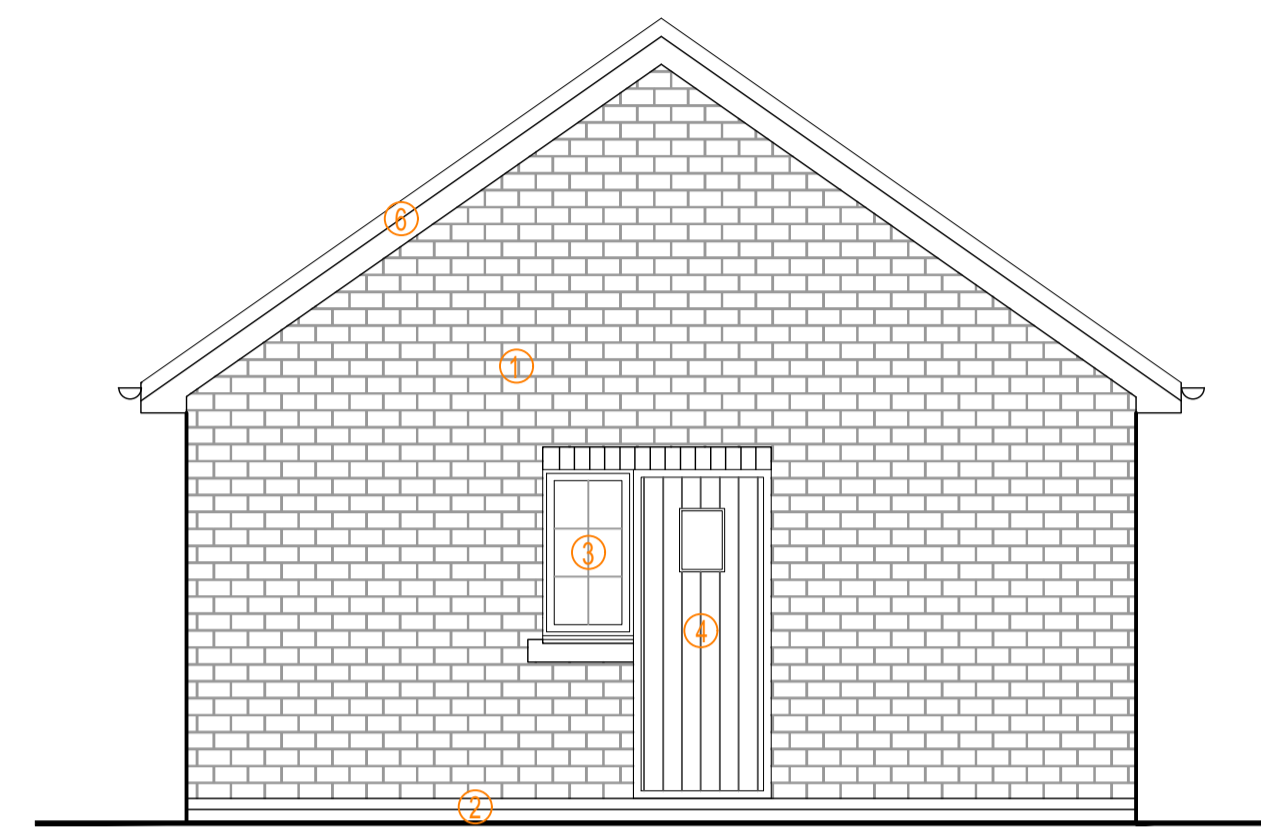



Proposed South Elevation  
Scale 1:50 @A1

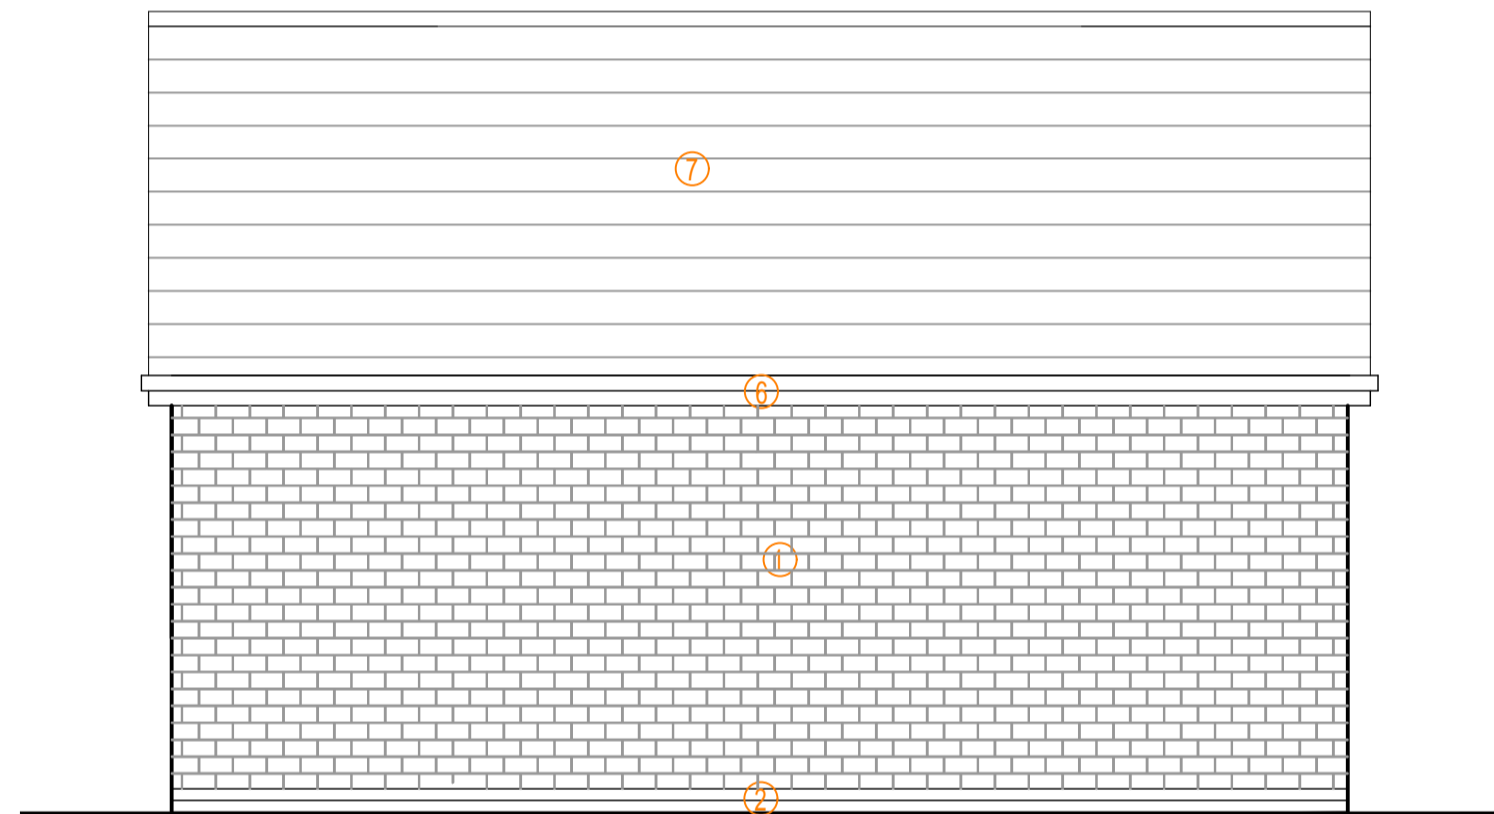

Proposed East Elevation  
Scale 1:50 @A1

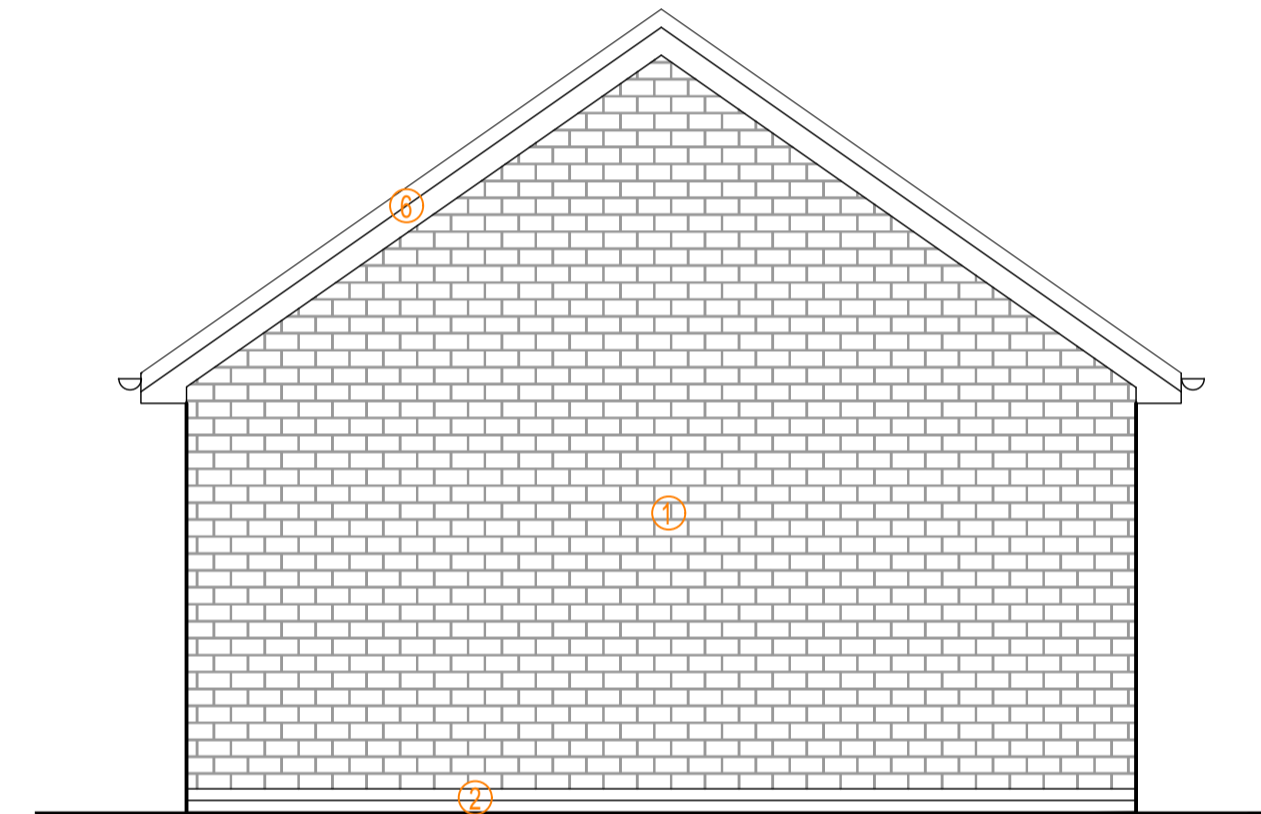

Proposed North Elevation  
Scale 1:50 @A1

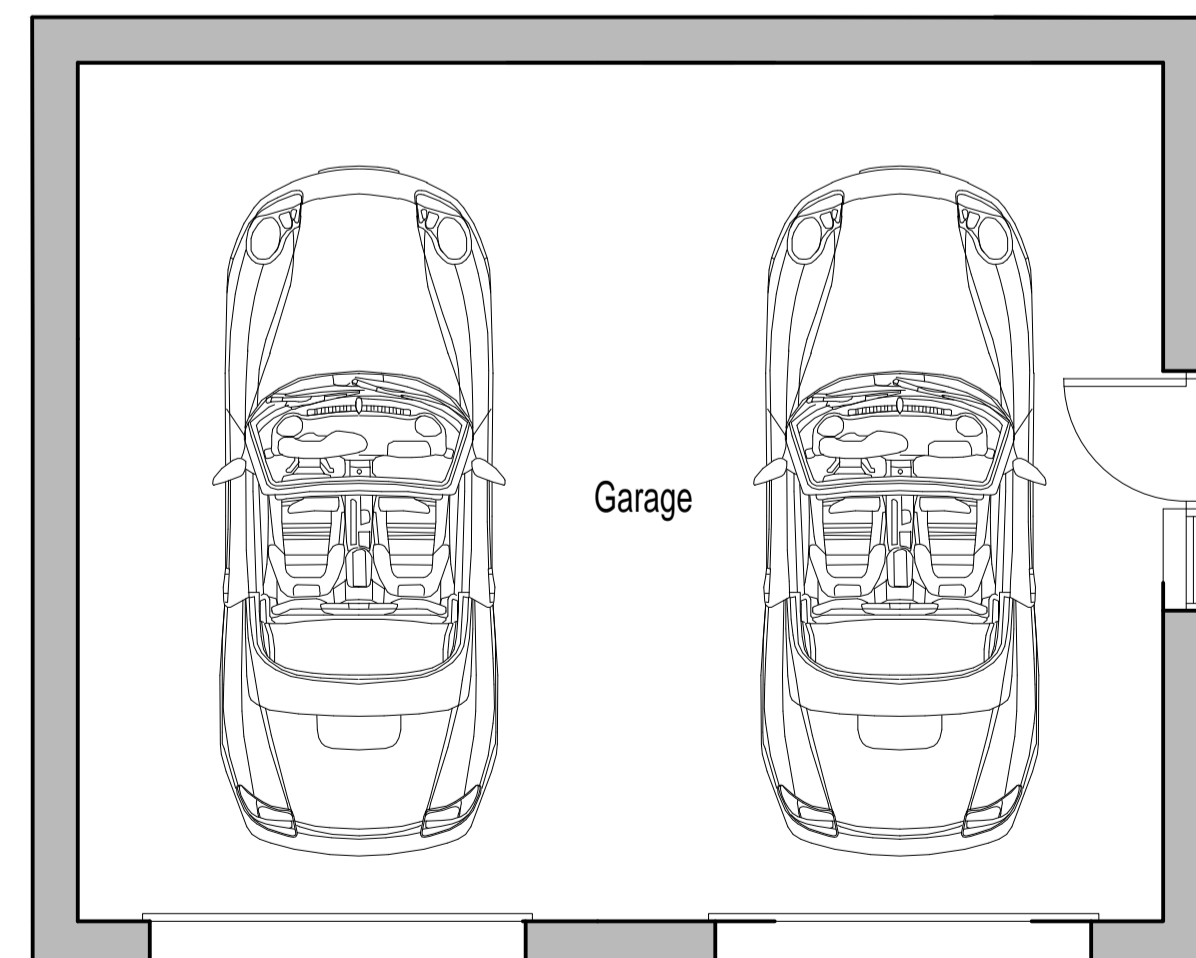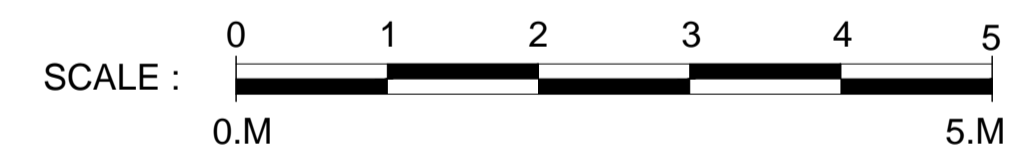

Proposed Garage Ground Floor Plan  
Scale 1:50 @A1

- Materials Key**
- ① Buff brick - to match main dwelling
  - ② Orange Engineering brick Plinth - to match main dwelling
  - ③ White UPVC windows, with Lead Glazing bars, Brick soldier course header and stone cill- to match main dwelling
  - ④ Composite door with brick soldier course header
  - ⑤ Sectional Garage doors with brick soldier course header
  - ⑥ White UPVC soffit and fascia with black UPVC rainwater goods - to match existing dwelling
  - ⑦ Terracotta Pantiles - To match existing dwelling

C	SCALE BARS ADDED	28.11.23
B	ACCOMMODATION REMOVED	13.11.23
A	SCHEME REDUCED	24.08.23
Revision	Description	Date

**NB  
Architects  
DA**

www.nbda-architects.co.uk Tel 01625 575550

Client MR J WALDIE

Project THE OLD STABLES, LONG STREET  
RUDSTON, YO25 4UH  
Drawing PROPOSED GARAGE PLANS &  
ELEVATIONS

Drawing No. 2080-TOS-010 Revision C  
Scale 1:50@A1 Date 10.03.22 Drawn SM

This drawing is copyright of N.B.D.A. Ltd. and should not be reproduced without permission. Dimensions should not be scaled off this drawing. All dimensions should be checked on site.