




PART GROUND FLOOR LAYOUT PLAN
EXISTING - SCALE 1:50

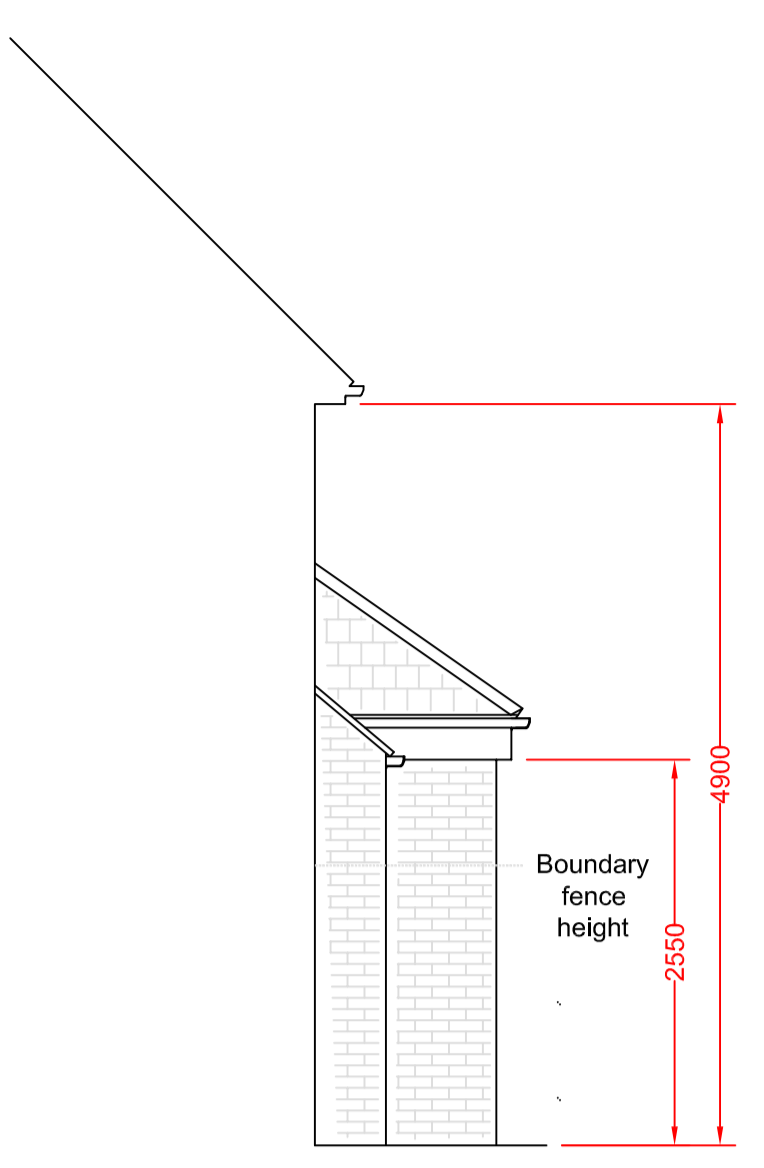


SIDE NORTH ELEVATION
EXISTING - SCALE 1:50 (VIEWED FROM NEIGHBOURS)




PART REAR WEST ELEVATION
EXISTING - SCALE 1:50

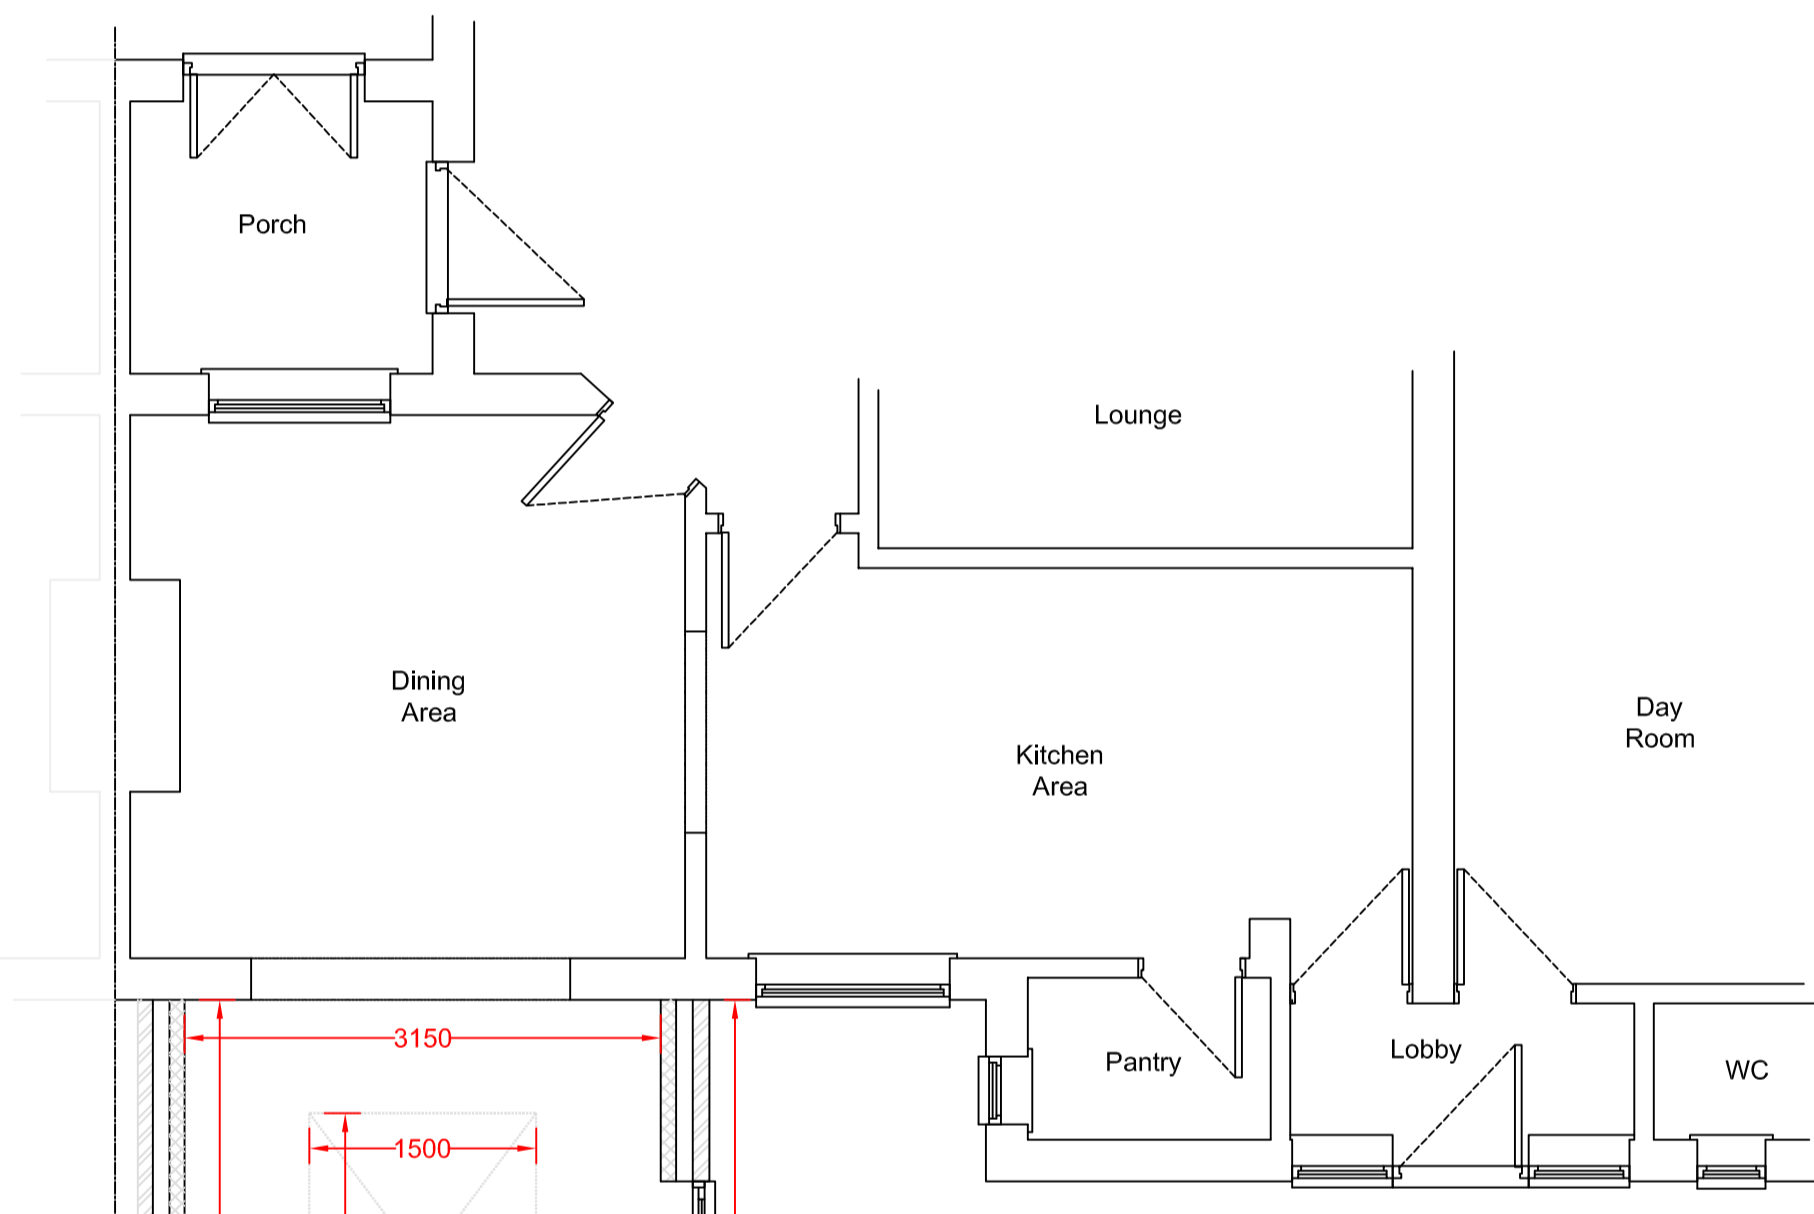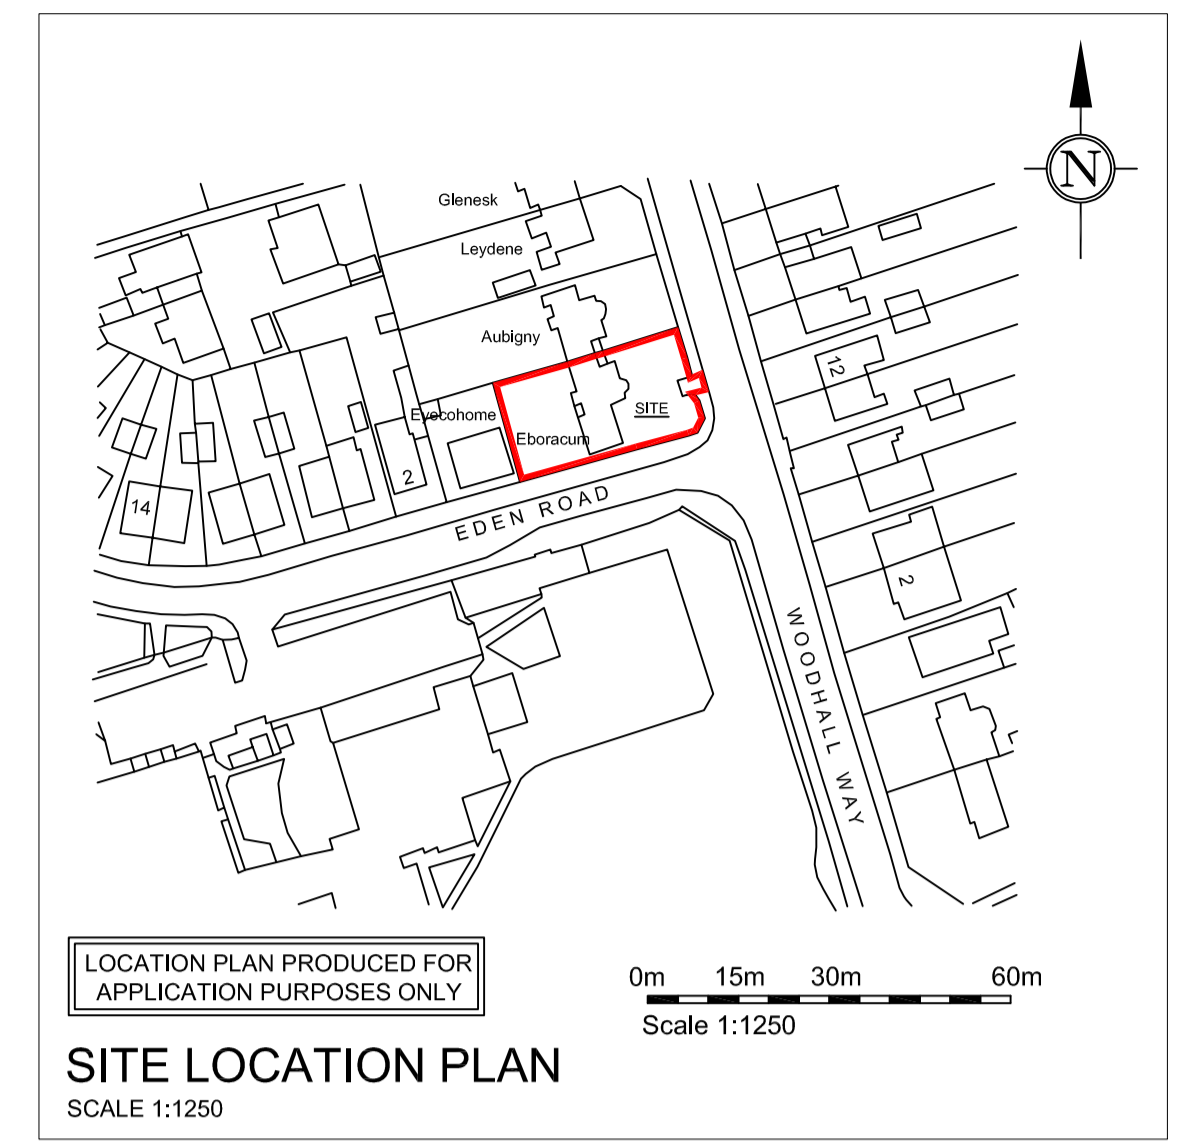

PART GROUND FLOOR LAYOUT PLAN
PROPOSED - SCALE 1:50

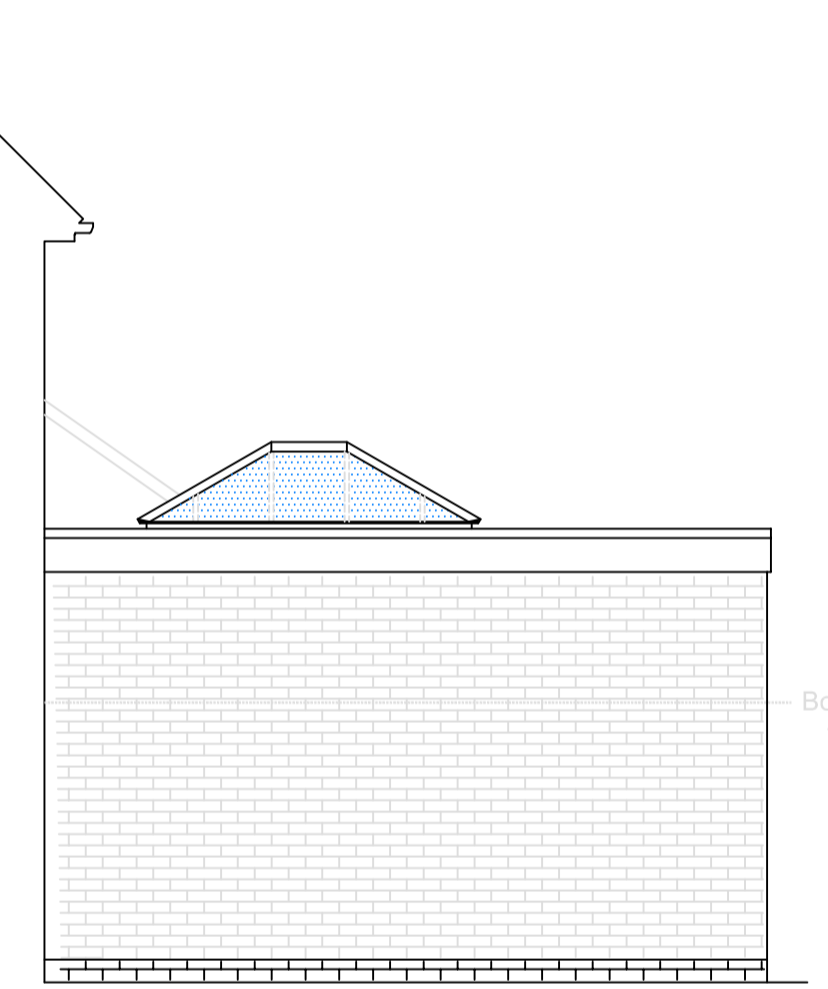


SIDE NORTH ELEVATION
PROPOSED - SCALE 1:50 (VIEWED FROM NEIGHBOURS)

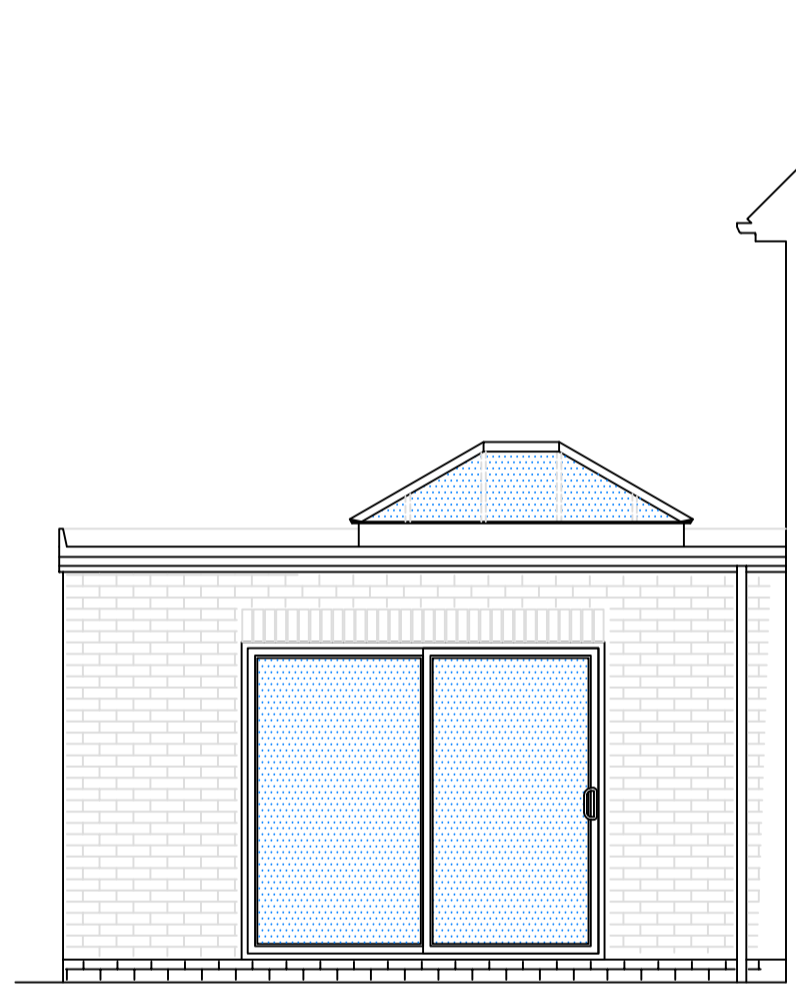


SIDE SOUTH ELEVATION
PROPOSED - SCALE 1:50 (VIEWED FROM NEIGHBOURS)




PART REAR WEST ELEVATION
PROPOSED - SCALE 1:50

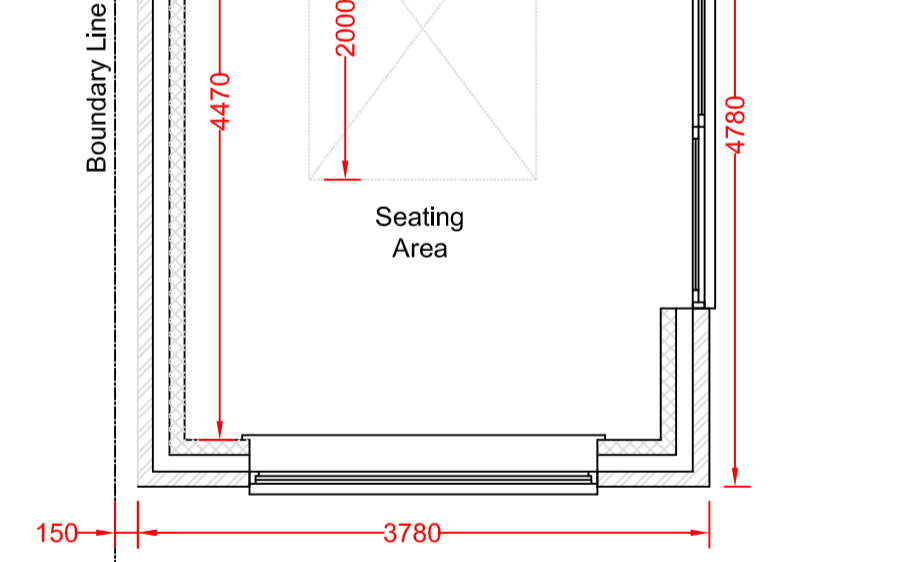

SECTION THROUGH A-A
PROPOSED - SCALE 1:50

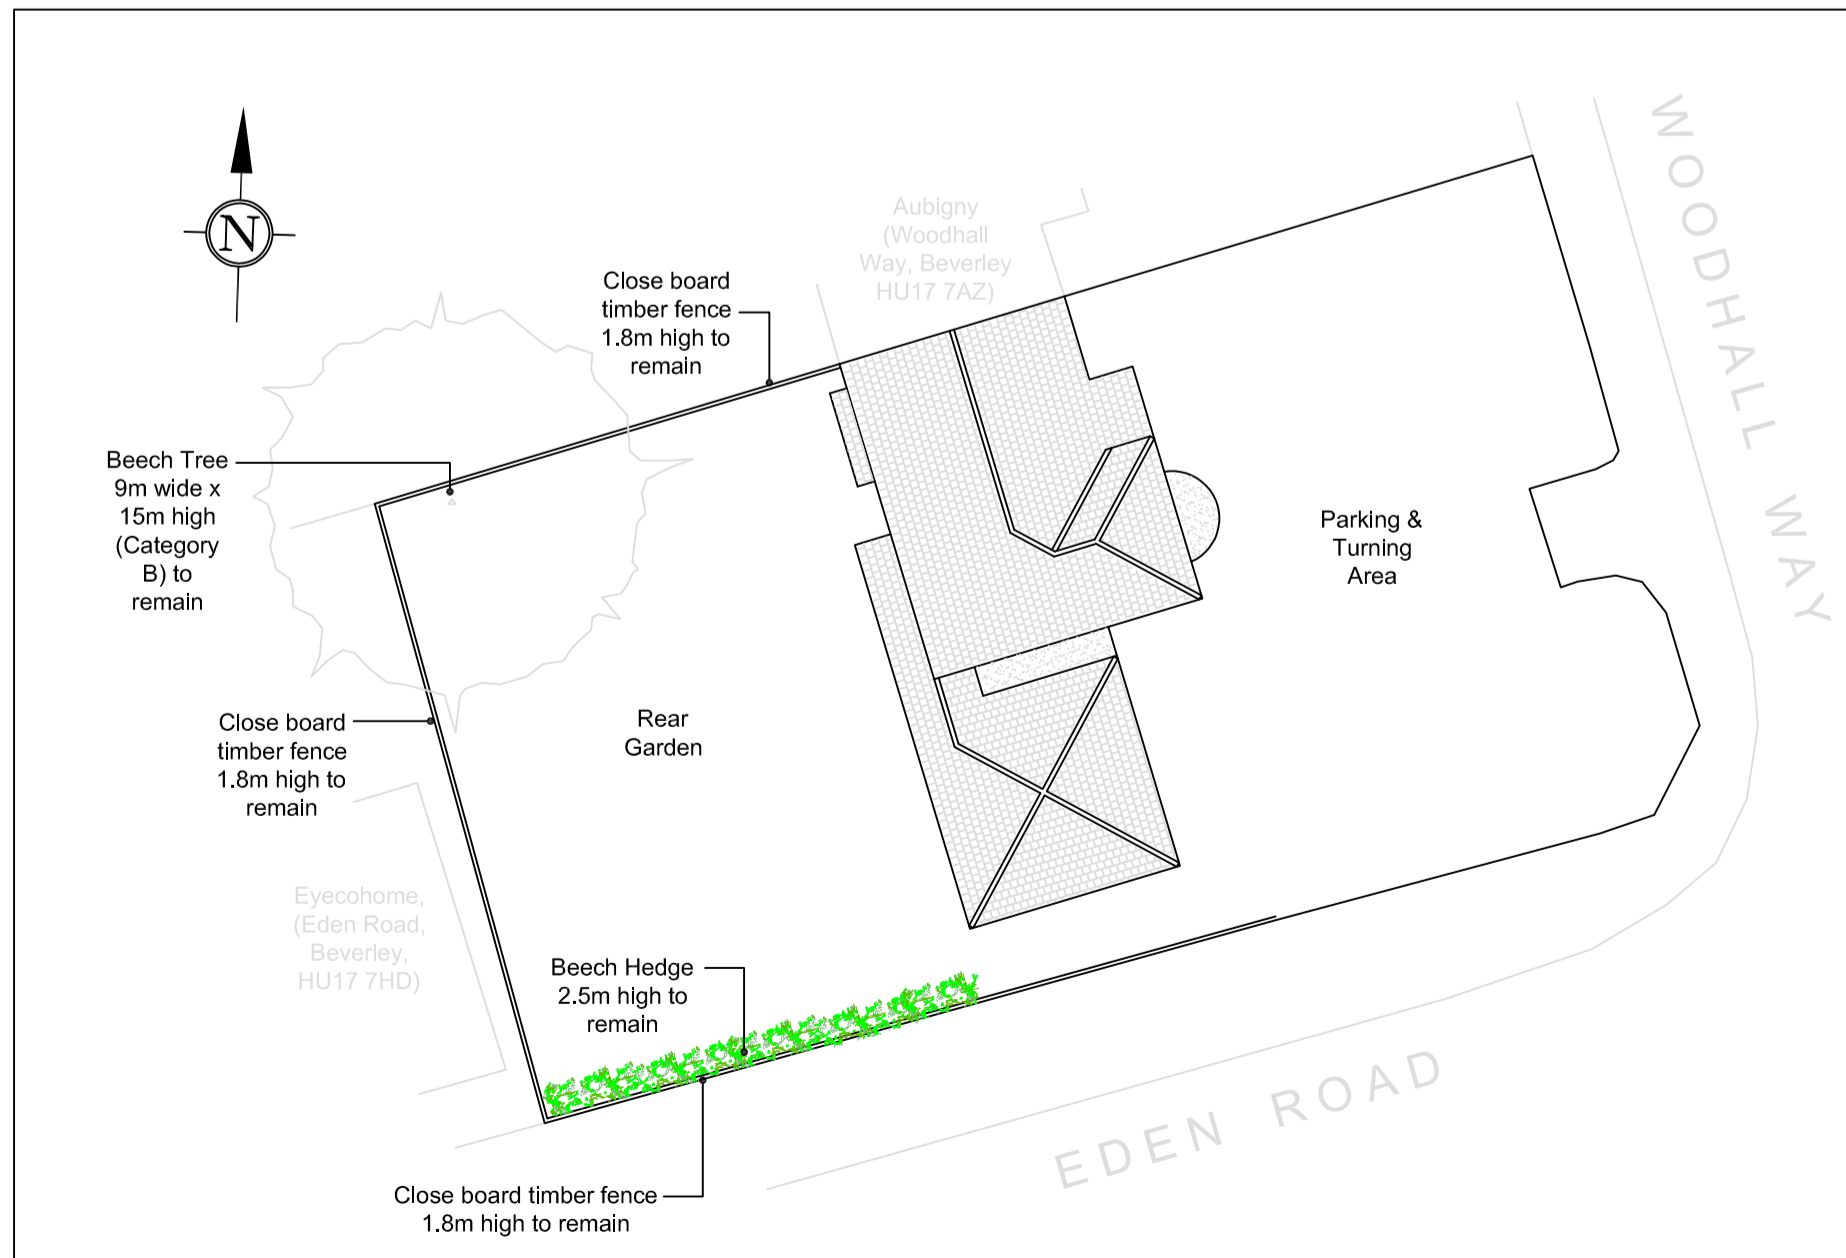

SITE PLAN
EXISTING - SCALE 1:200

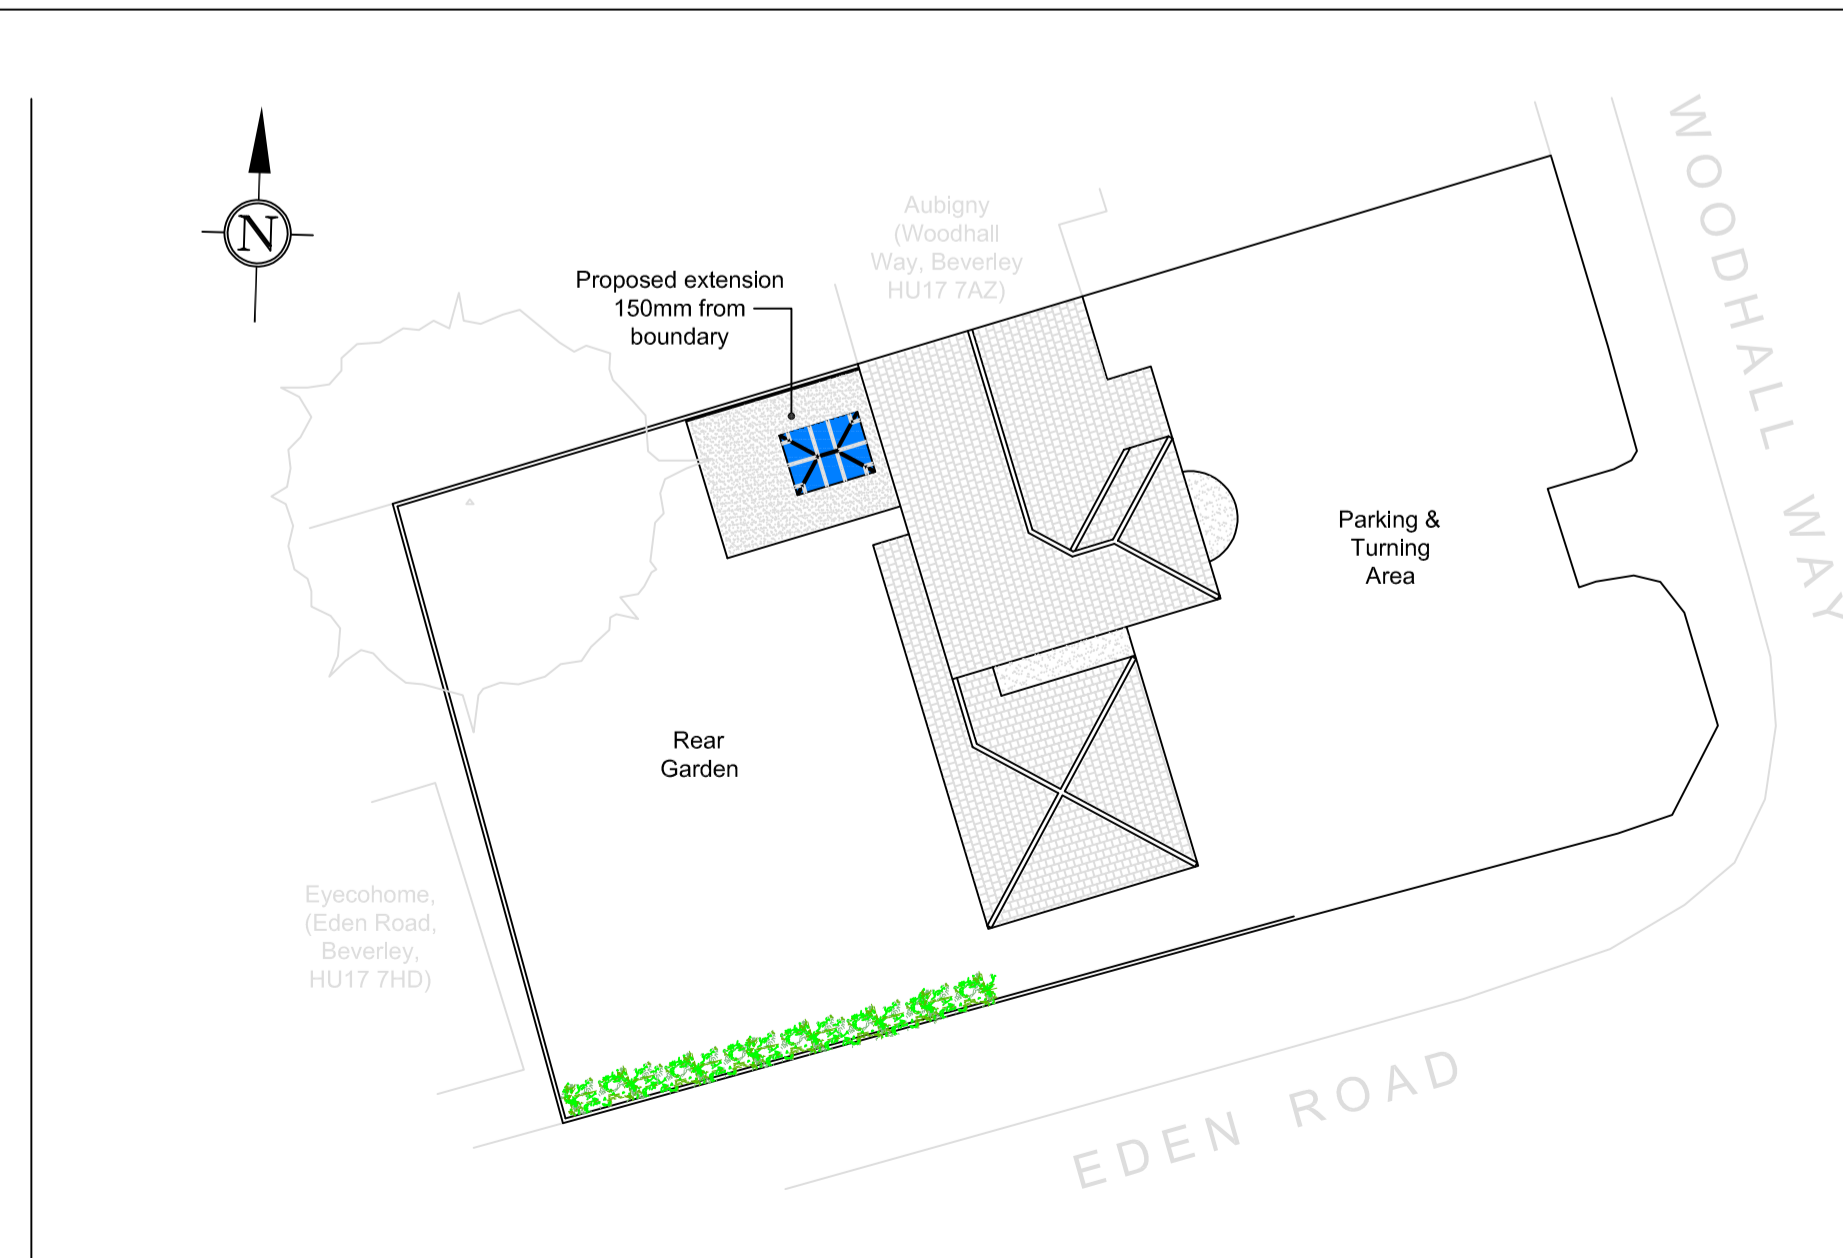

SITE PLAN
PROPOSED - SCALE 1:200

ALL DIMENSIONS & LEVELS TO BE CHECKED ON SITE AND ANY DISCREPANCIES NOTIFIED TO FRANK HILL & SON IMMEDIATELY. SCALED DIMENSIONS SHOULD NOT BE USED. CONTACT FRANK HILL & SON FOR ADDITIONAL DIMENSIONS.

FRANK HILL & SON
ARCHITECTURAL SERVICES
18 Market Place, Patrington, Hull, HU12 0RB
Telephone: (01964) 630531 • Fax (01964) 631203
Email: design@frankhillandson.co.uk
frankhillandson.co.uk

COMMERCIAL AND RESIDENTIAL BUILDING DESIGN
TOWN PLANNING & BUILDING REGULATION APPLICATIONS

CLIENTS NAME: Mr L BELL
PROJECT ADDRESS: EBORACUM WOODHALL WAY BEVERLEY EAST YORKSHIRE HU17 7AZ

PROJECT DETAILS: A SINGLE STOREY EXTENSION TO REAR
PLANS AS EXISTING & PROPOSED

AMENDMENTS: 1A (23.11.23) Amendment for client, 1B (17.11.23) Amendment for DC
DRAWING No.: BELL 11 2023 1B
SCALE: 1:50, 1:200 & 1:1250 @ A1

© FRANK HILL & SON