



Proposed Second Floor Plans
PLOT A :

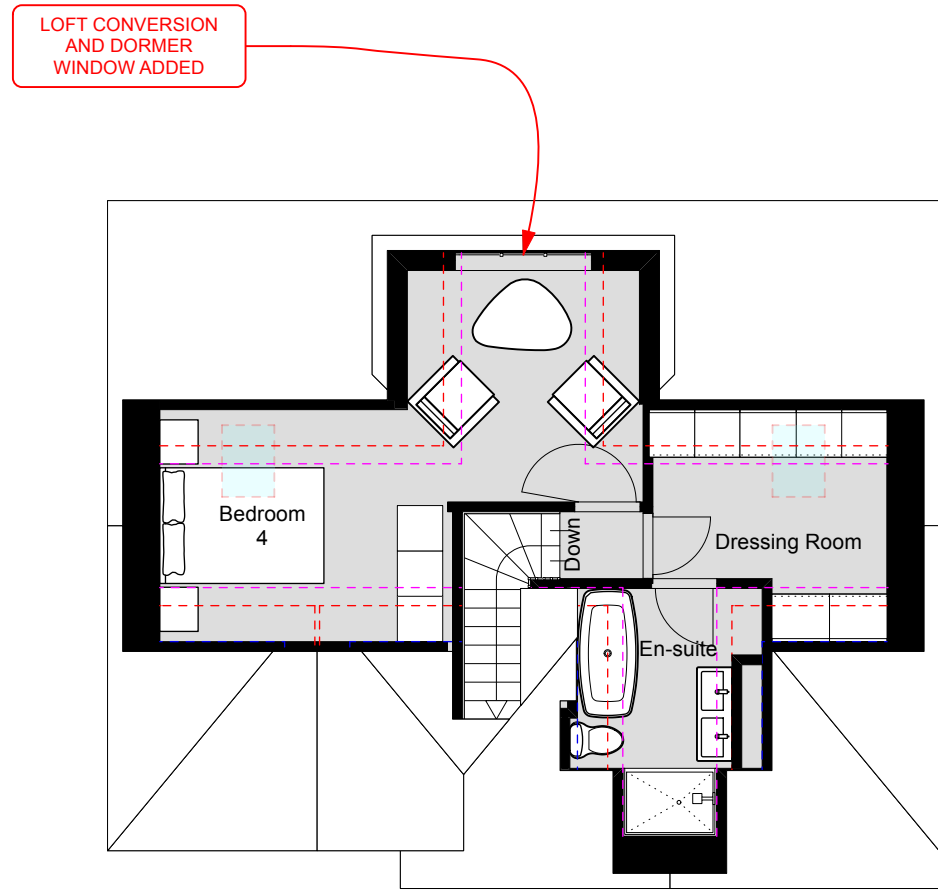

Proposed Second Floor Plans
PLOT B :

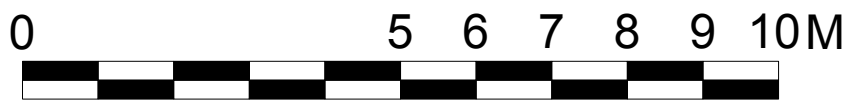

The Long Barn, High House Farm, Shere,
Surrey, GU5 9BU T: 01306 731180
M:07818 422080
E:info@simonbestassociates.com
Copyright © 2023 Simon Best Associates Ltd. All rights reserved.

Sheet Title: Approved and Proposed First Floor Plans
Client: Mr M Dolgova
Address: Rosedene Bungalow, Peaslake Lane, Peaslake,
Guildford, Surrey, GU5 9RJ
Drawing Title: Variation of Conditions
Scale: 1:100 @ A3
Date: November 2023