





The Long Barn, High House Farm, Shere, Surrey, GU5 9BU T: 01306 731180 M:07818 422080 E:info@simonbestassociates.com Copyright © 2023 Simon Best Associates Ltd. All rights reserved.

Sheet Title: Approved and Proposed First Floor Plans Client: Mr M Dolgovs Address: Rosedene Bungalow, Peaslake Lane, Peaslake, Guildford, Surrey, GU5 9RJ Drawing Title: Variation of Conditions Scale: 1:100 @ A3 Date: November 2023

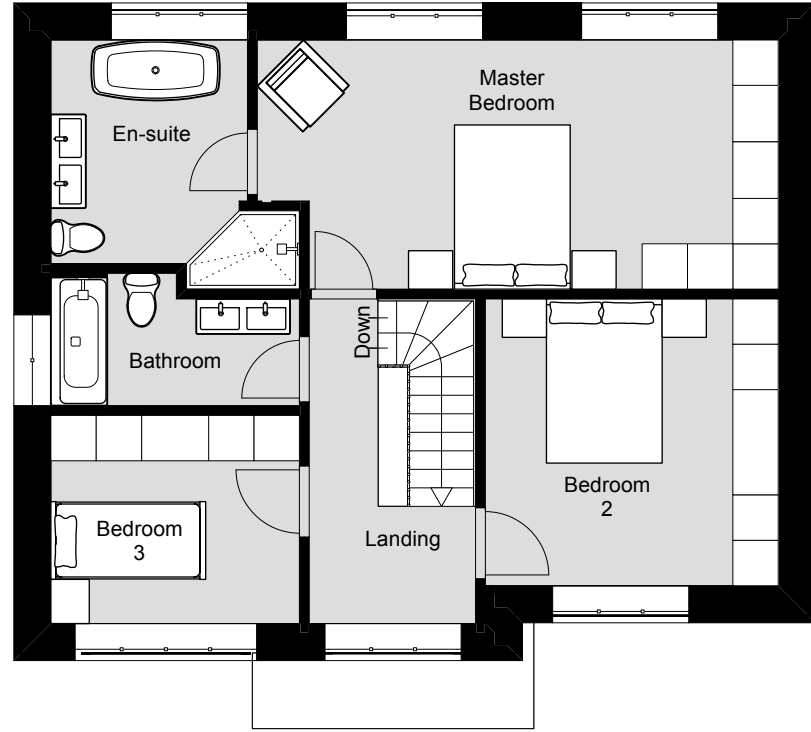


Previously Approved First Floor Plans

PLOT A: PLANNING NUMBER: 23/P/01301

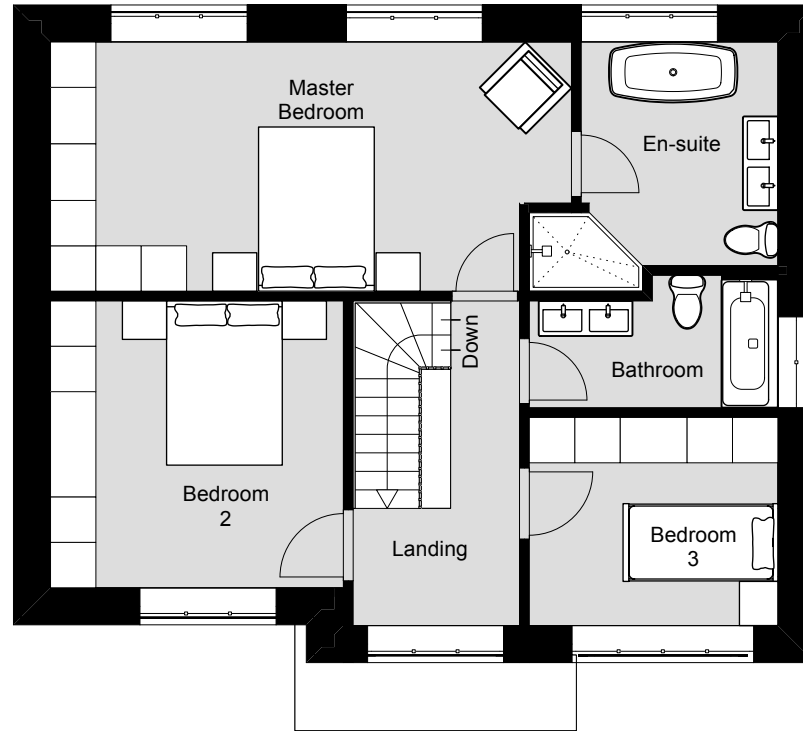

Previously Approved First Floor Plans


PLOT B: PLANNING NUMBER: 23/P/01301

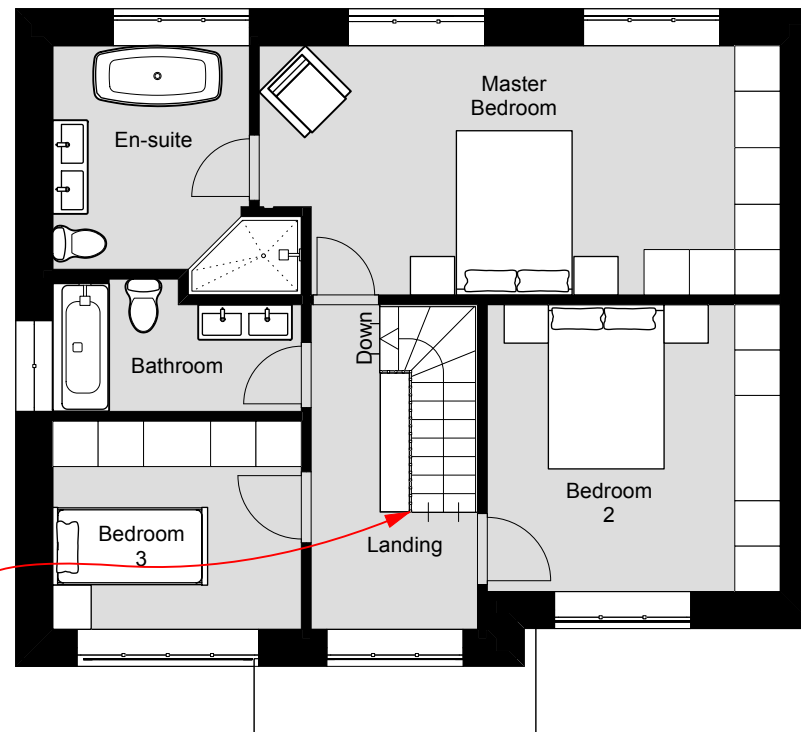

ADDITIONAL STAIRCASE ADDED TO ALLOW ACCESS TO THE LOFT

Proposed First Floor Plans

PLOT A:

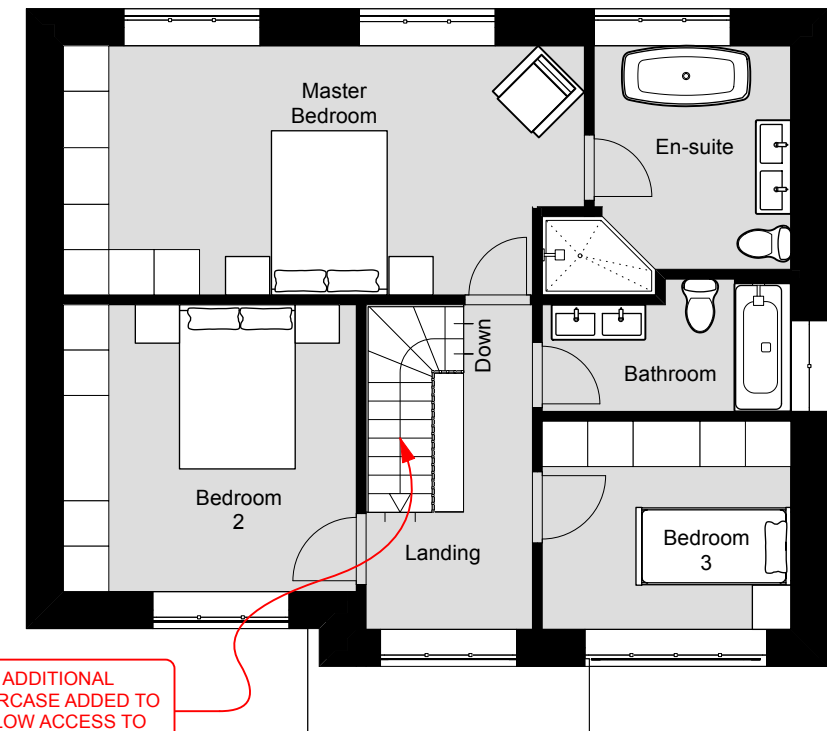

ADDITIONAL STAIRCASE ADDED TO ALLOW ACCESS TO THE LOFT

Proposed First Floor Plans

PLOT B:

