




DISCLAIMER:
SCALE ONLY FROM THIS DRAWING WHEN PRINTED
AT STATED SHEET SIZE. CHECK AGAINST FIGURED
DIMENSIONS

COPYRIGHT OF ANTEVASIN DESIGN.
NOT TO BE REPRODUCED IN ANY WAY WITHOUT
WRITTEN AUTHORITY.

DRAWINGS SHOULD BE CHECKED FOR ACCURACY
AND ERRORS REPORTED TO ANTEVASIN DESIGN.

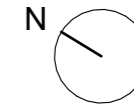

NOTES

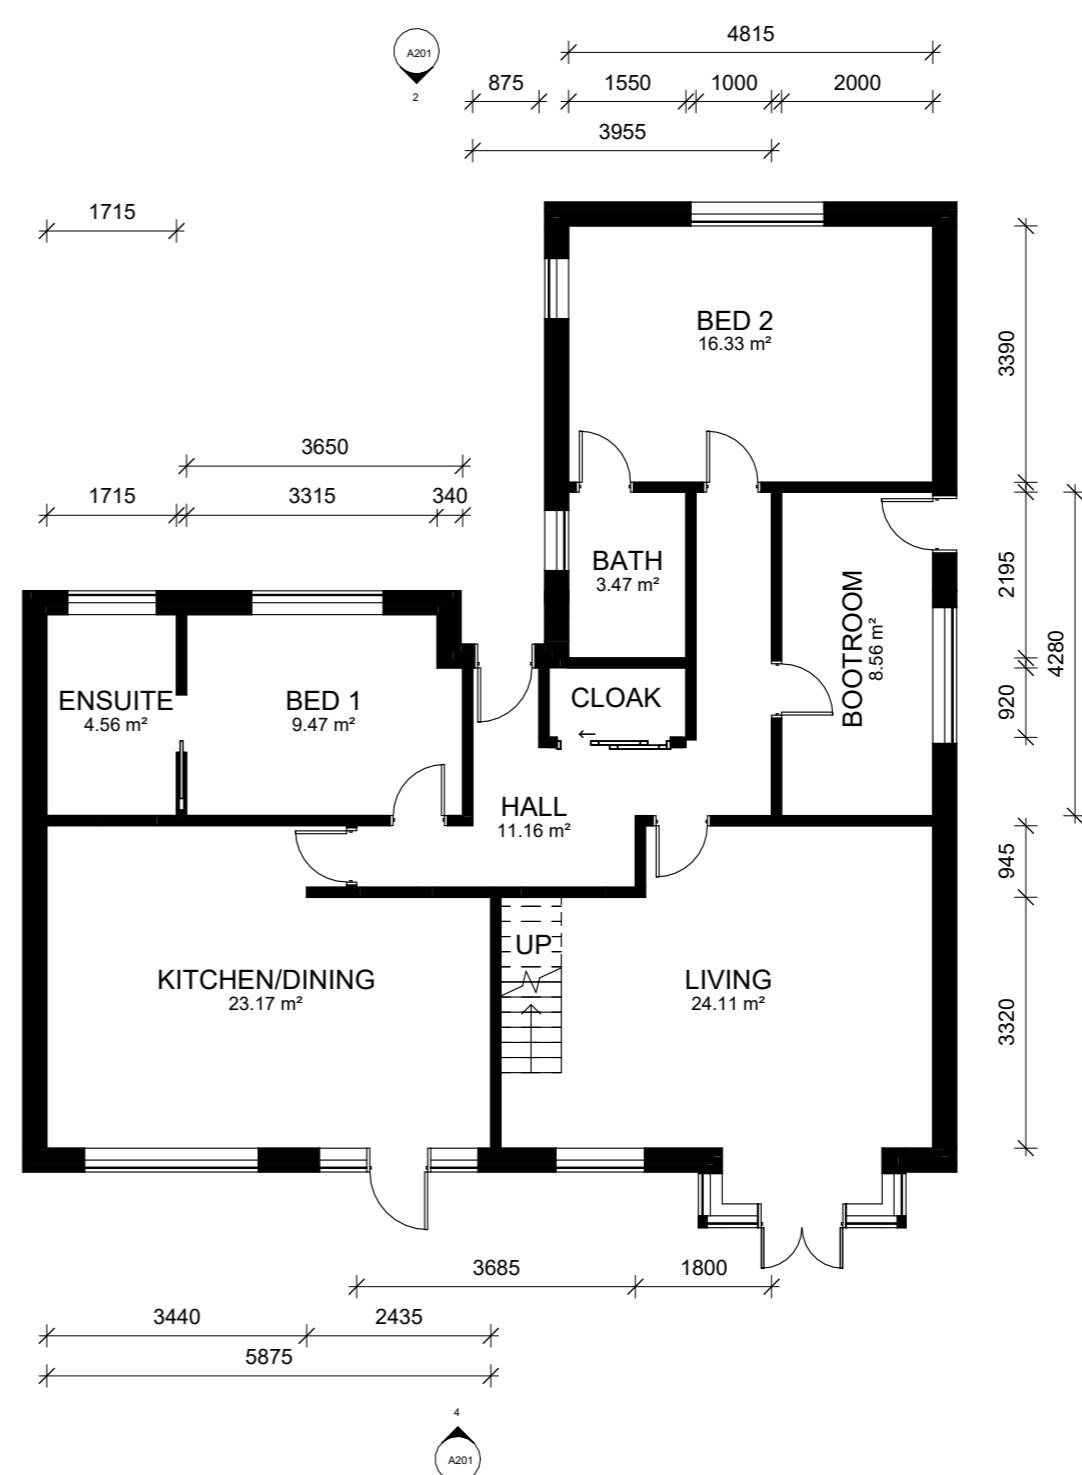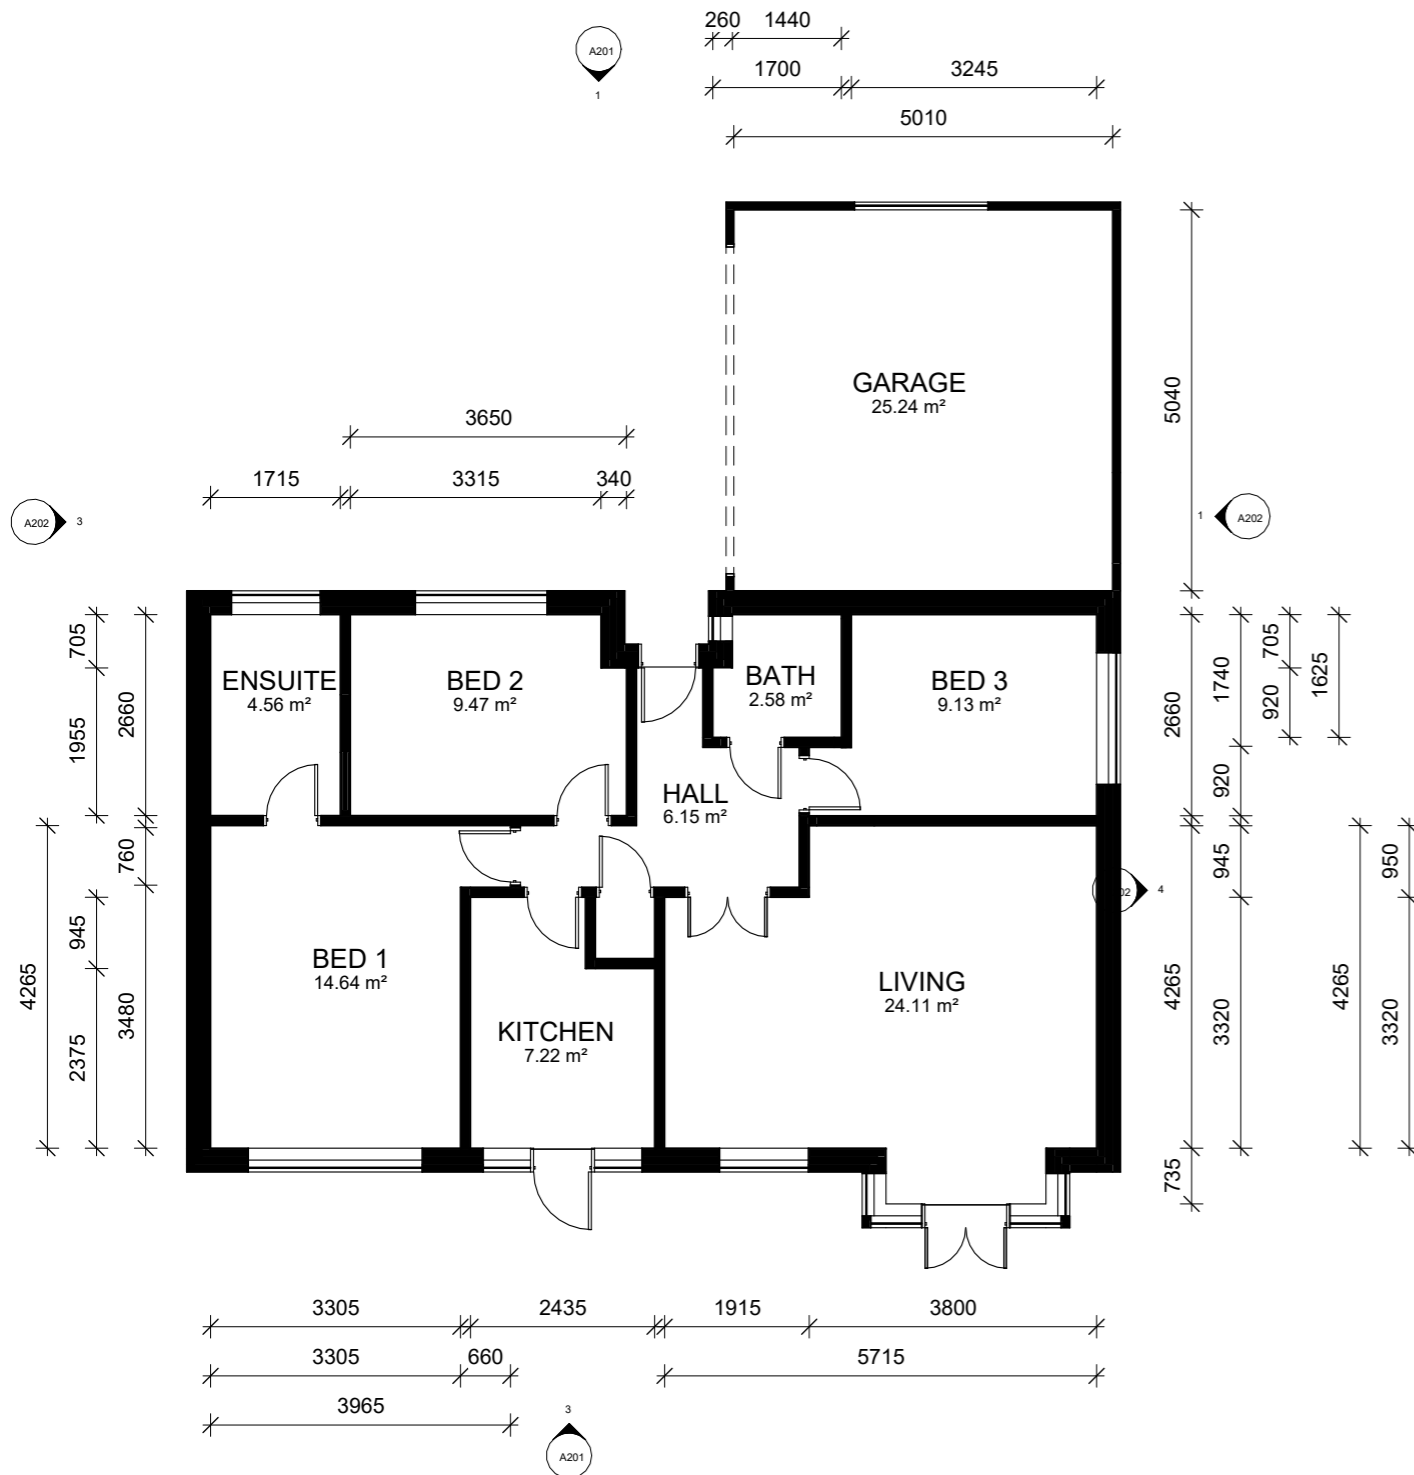

1 GROUND FLOOR EXISTING
1 : 100

2 GROUND FLOOR PROPOSED
1 : 100

PROJECT NAME:
**GARAGE CONVERSION AND
CREATION OF FIRST FLOOR
ACCOMMODATION.**
PROJECT NUMBER: 1110

CLIENT NAME:
CHRIS & DALIA PRICE

PROJECT ADDRESS:
**NUTHATCH
GREEN LANE
OAKHAM, GU23 6PQ**

DRAWING TITLE: **GROUND FLOOR PLAN
EXISTING & PROPOSED**
DRAWING NUMBER:
1110/ A102

SCALE: 1 : 100
when printed at A3

DRAWN BY: SC
ISSUED FOR: PLANNING
DATE ISSUED: 09/11/2023