


DISCLAIMER:
SCALE ONLY FROM THIS DRAWING WHEN PRINTED AT STATED SHEET SIZE. CHECK AGAINST FIGURED DIMENSIONS


COPYRIGHT OF ANTEVASIN DESIGN.
NOT TO BE REPRODUCED IN ANY WAY WITHOUT WRITTEN AUTHORITY.

DRAWINGS SHOULD BE CHECKED FOR ACCURACY AND ERRORS REPORTED TO ANTEVASIN DESIGN.


NOTES

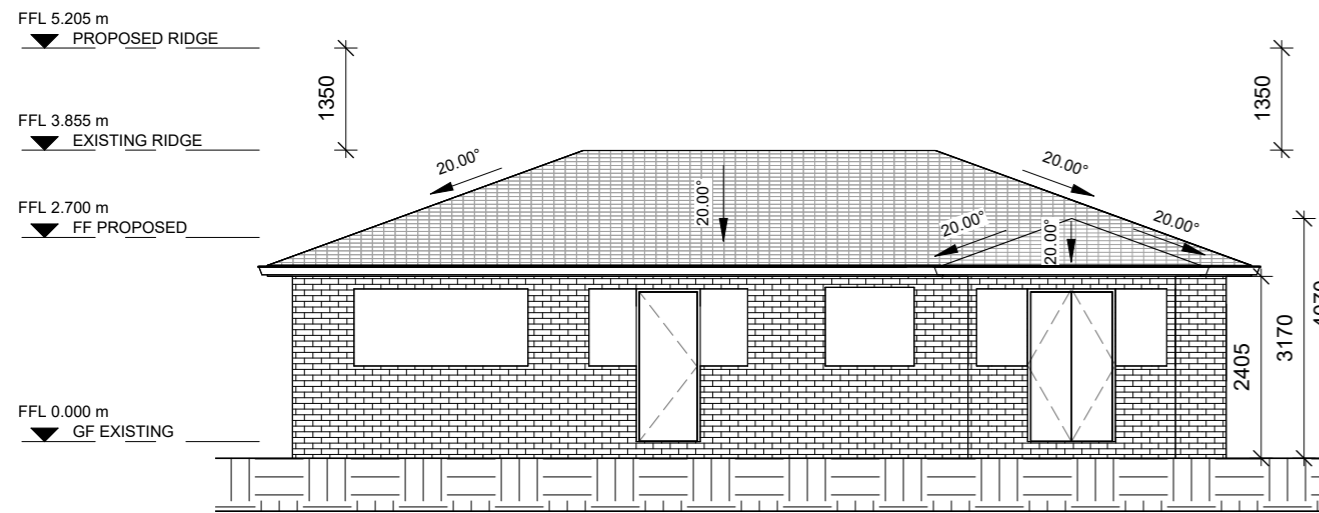


3 SOUTH ELEVATION EXISTING
1: 100

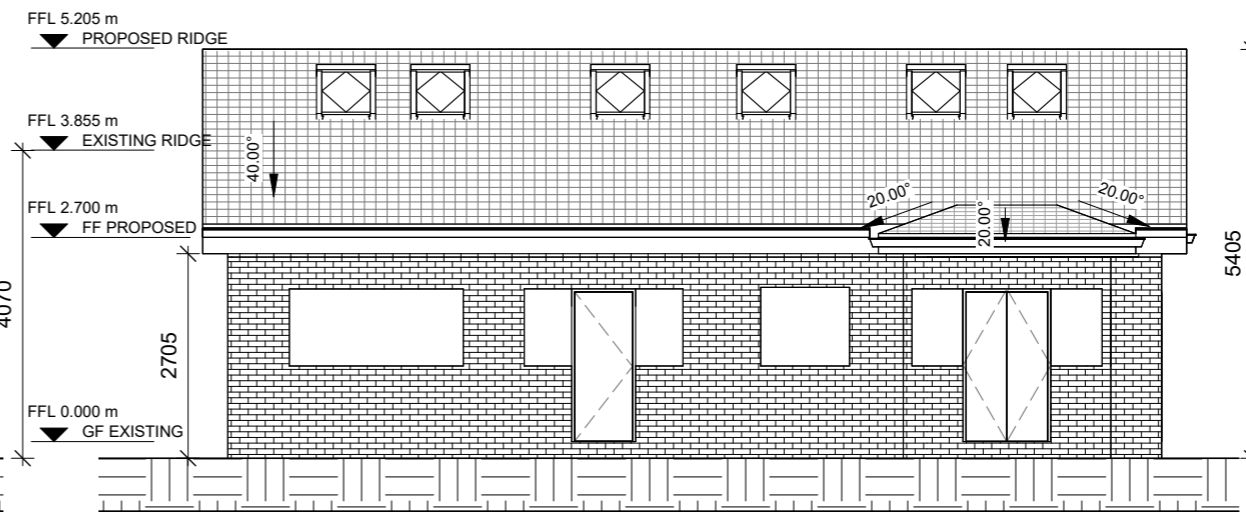

4 SOUTH ELEVATION PROPOSED
1: 100

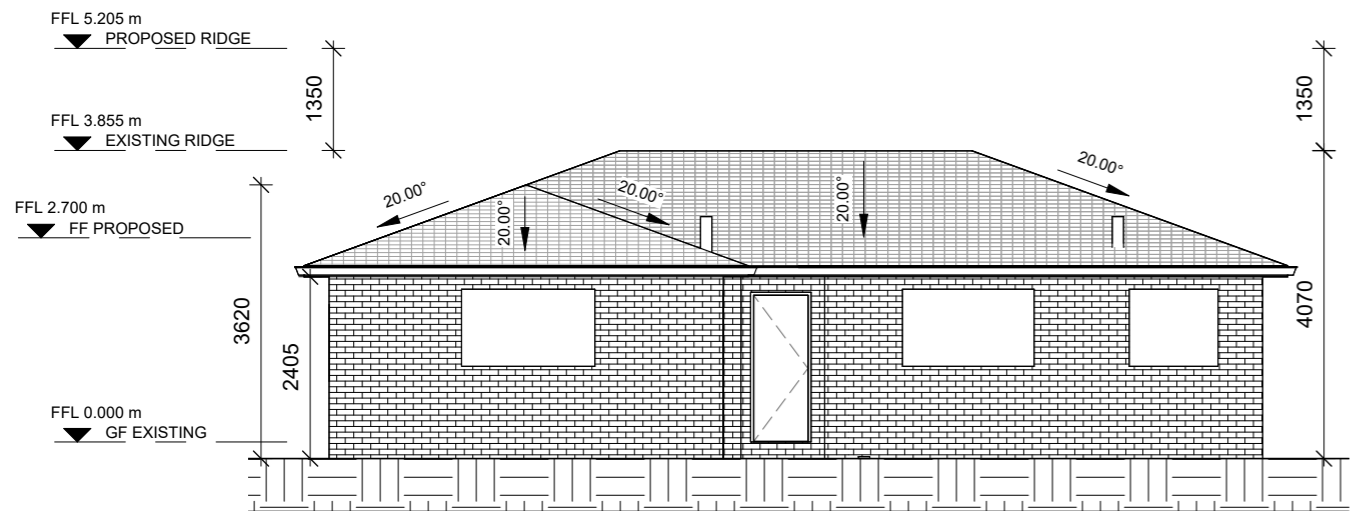

1 NORTH ELEVATION EXISTING
1: 100

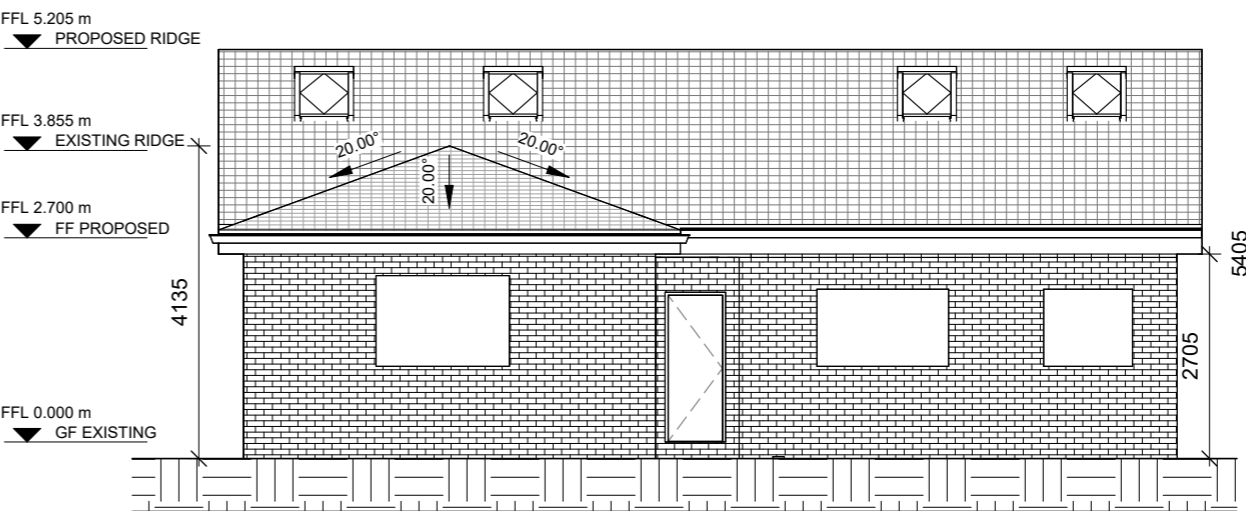

2 NORTH ELEVATION PROPOSED
1: 100

PROJECT NAME:
GARAGE CONVERSION AND
CREATION OF FIRST FLOOR
ACCOMMODATION.

PROJECT NUMBER: 1110

CLIENT NAME:
CHRIS & DALIA PRICE

PROJECT ADDRESS:
NUTHATCH
GREEN LANE
OAKHAM, GU23 6PQ

DRAWING TITLE: N & S ELEVATIONS
EXISTING AND PROPOSED

SCALE: 1: 100
when printed at A3

DRAWING NUMBER:
1110/ A201 A

DRAWN BY: SC
ISSUED FOR: PLANNING
DATE ISSUED: 09/11/2023