


DISCLAIMER:
SCALE ONLY FROM THIS DRAWING WHEN PRINTED
AT STATED SHEET SIZE. CHECK AGAINST FIGURED
DIMENSIONS


COPYRIGHT OF ANTEVASIN DESIGN.
NOT TO BE REPRODUCED IN ANY WAY WITHOUT
WRITTEN AUTHORITY.

DRAWINGS SHOULD BE CHECKED FOR ACCURACY
AND ERRORS REPORTED TO ANTEVASIN DESIGN.


NOTES

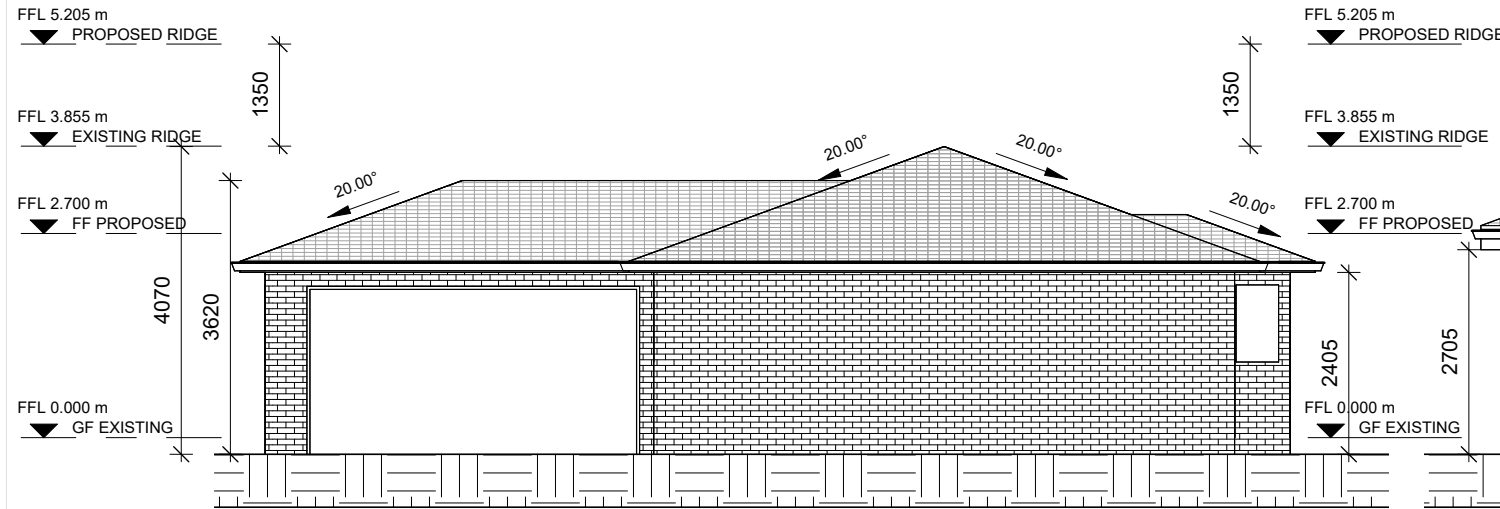


3 WEST ELEVATION EXISTING
1: 100

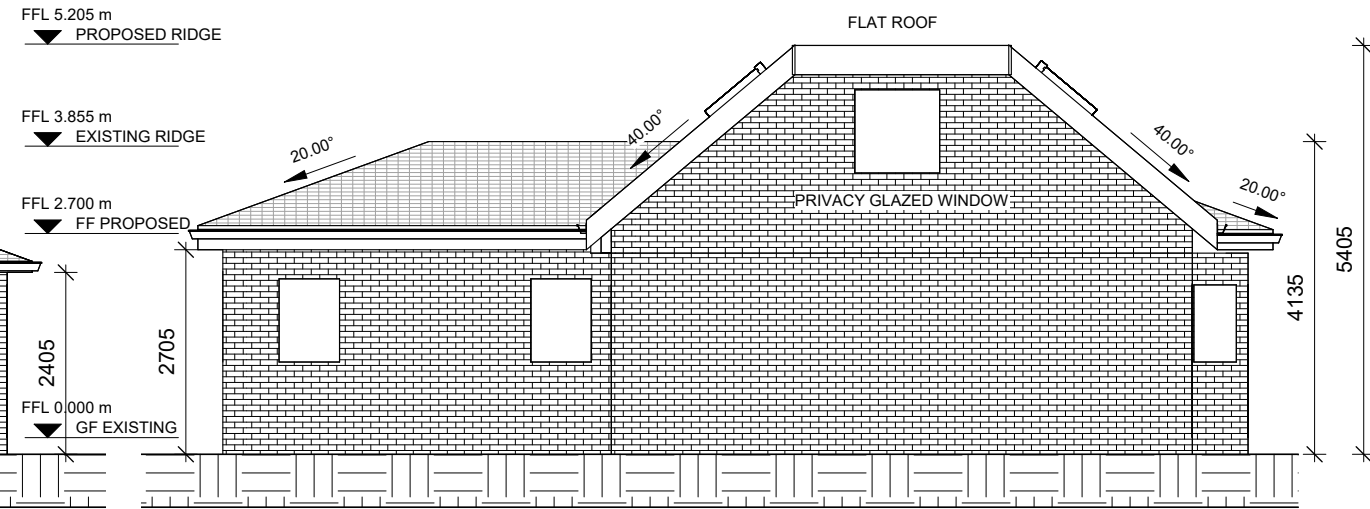

4 WEST ELEVATION PROPOSED
1: 100

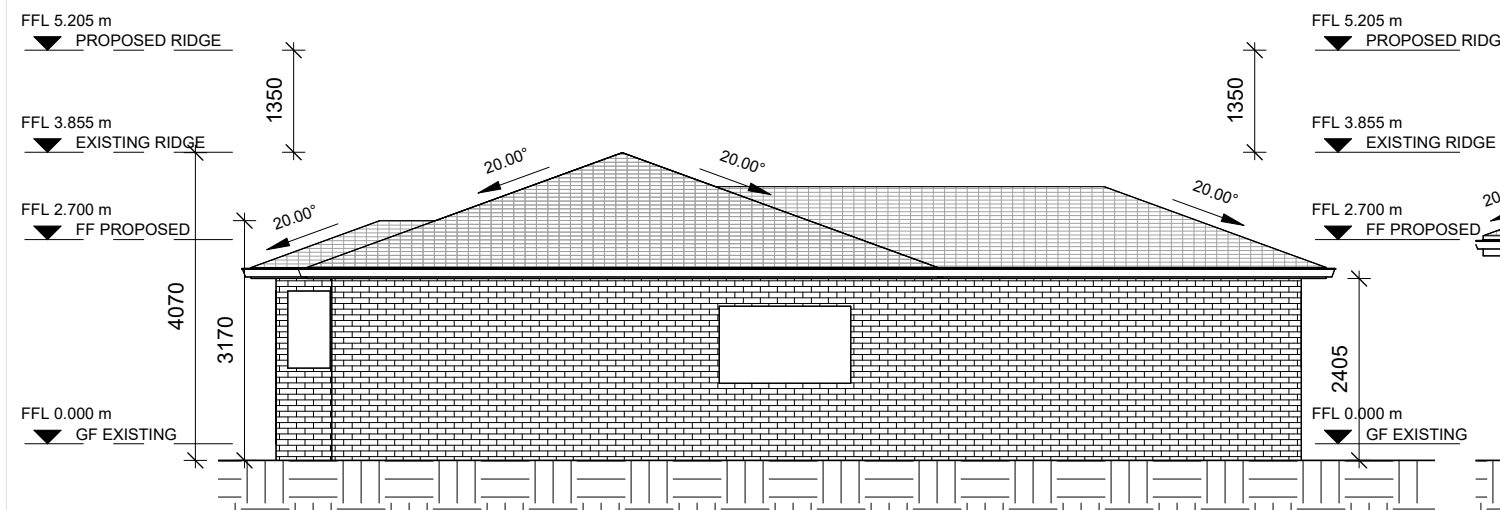

1 EAST ELEVATION EXISTING
1: 100

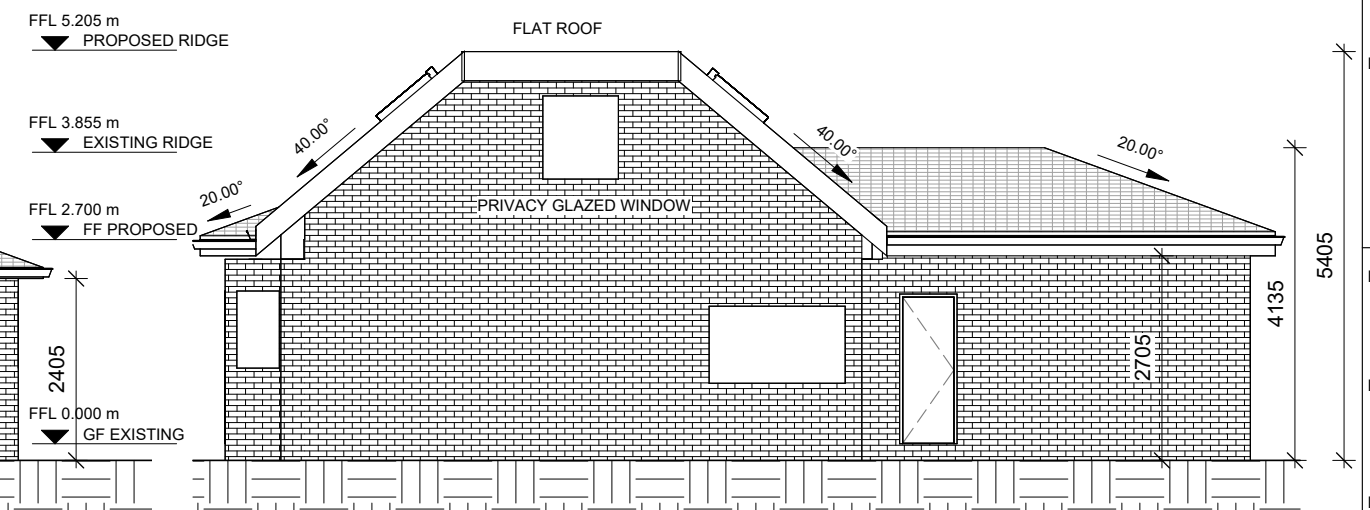

2 EAST ELEVATION PROPOSED
1: 100

PROJECT NAME:
GARAGE CONVERSION AND
CREATION OF FIRST FLOOR
ACCOMMODATION.

PROJECT NUMBER: 1110

CLIENT NAME:
CHRIS & DALIA PRICE

PROJECT ADDRESS:
NUTHATCH
GREEN LANE
OAKHAM, GU23 6PQ

DRAWING TITLE: SCALE: 1: 100
when printed at A3

E & W ELEVATIONS
EXISTING AND PROPOSED

DRAWING NUMBER:
1110/ A202 A

DRAWN BY: SC
ISSUED FOR: PLANNING
DATE ISSUED: 09/11/2023