





PROPOSED REAR ELEVATION

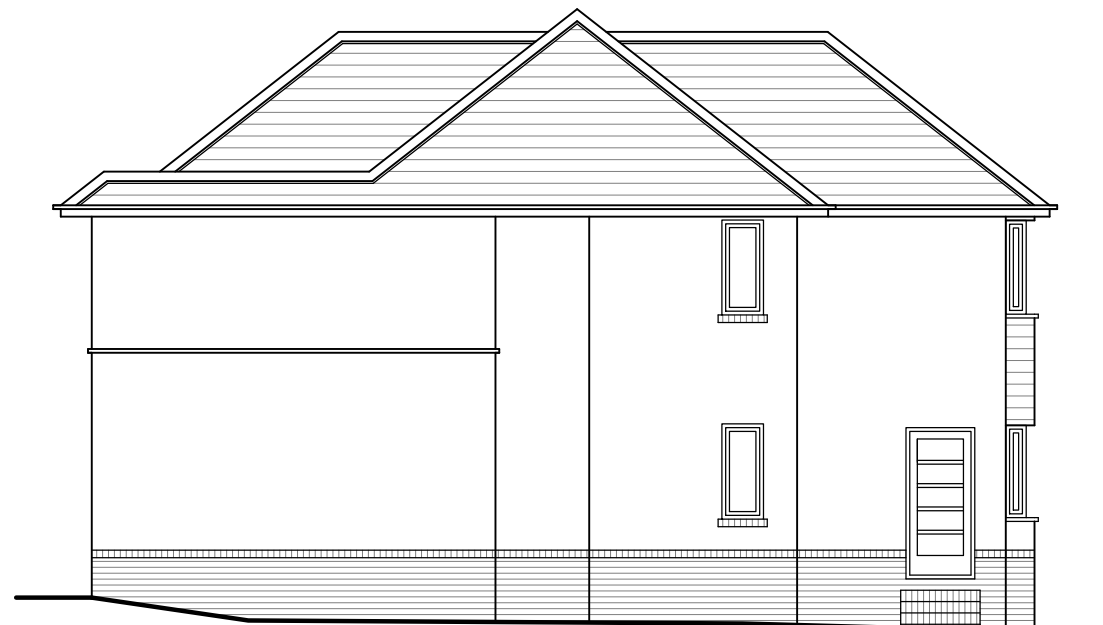

PROPOSED SIDE ELEVATION

SCALE 1:100 @ A3

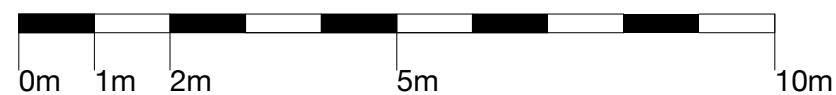

- Notes:
1. The contents of the drawing are copyright.
 2. Scaled drawing for Planning purposes only.
 3. Contractors must verify all dimensions and report any discrepancies before putting work in hand or making any shop drawings.
 4. Design and construction retaining structure to be structural engineer's design.

REV:	DESCRIPTION:
2	amended to client's comments

DATE: 21.11.23 **DRAWN BY:** ER

PROJECT STAGE:

Planning

PROJECT:

15 Marina Drive, Poole, BH14 8HB

DRAWING TITLE:

1:100 Proposed Elevations

CLIENT: James Martin

DRAWING N°: ARK.MAR.106 **REV:** 2

SCALE @ A3: 1:100 **DATE:** 21.11.23

DRAWN BY: ER **CHECKED BY:** HA

Christchurch, Dorset
 T: 01202 232423
 E: info@studioarkell.com
 W: www.studioarkell.com