




**PROPOSED FRONT ELEVATION**



**PROPOSED SIDE ELEVATION**

**SCALE 1:100 @ A3**

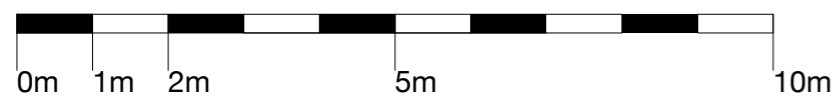

**Notes:**

1. The contents of the drawing are copyright.
2. Scaled drawing for Planning purposes only.
3. Contractors must verify all dimensions and report any discrepancies before putting work in hand or making any shop drawings.
4. Design and construction retaining structure to be structural engineer's design.

REV:	DESCRIPTION:
2	amended to client's comments

**DATE:** 21.11.23      **DRAWN BY:** ER

**PROJECT STAGE:**

Planning

**PROJECT:**

15 Marina Drive, Poole, BH14 8HB

**DRAWING TITLE:**

1:100 Proposed Elevations

**CLIENT:** James Martin

**DRAWING N°:** ARK.MAR.105      **REV:** 2

**SCALE @ A3:** 1:100      **DATE:** 21.11.23

**DRAWN BY:** ER      **CHECKED BY:** HA

Studio *Arkell*

Christchurch, Dorset  
 T: 01202 232423  
 E: info@studioarkell.com  
 W: www.studioarkell.com