




SIDE N-W

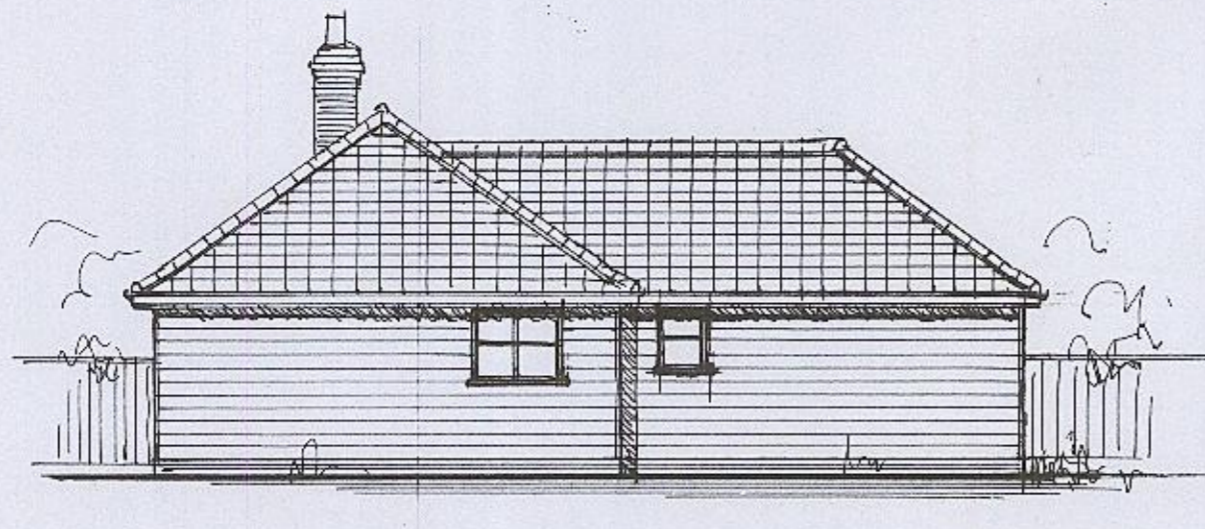


SIDE N-E

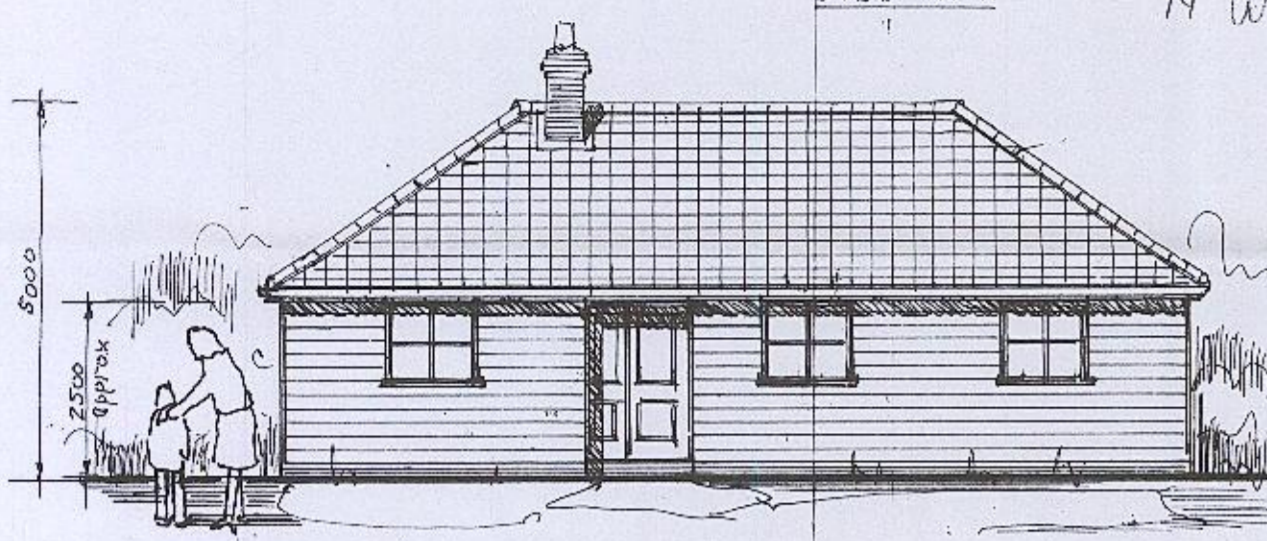


FRONT S-W

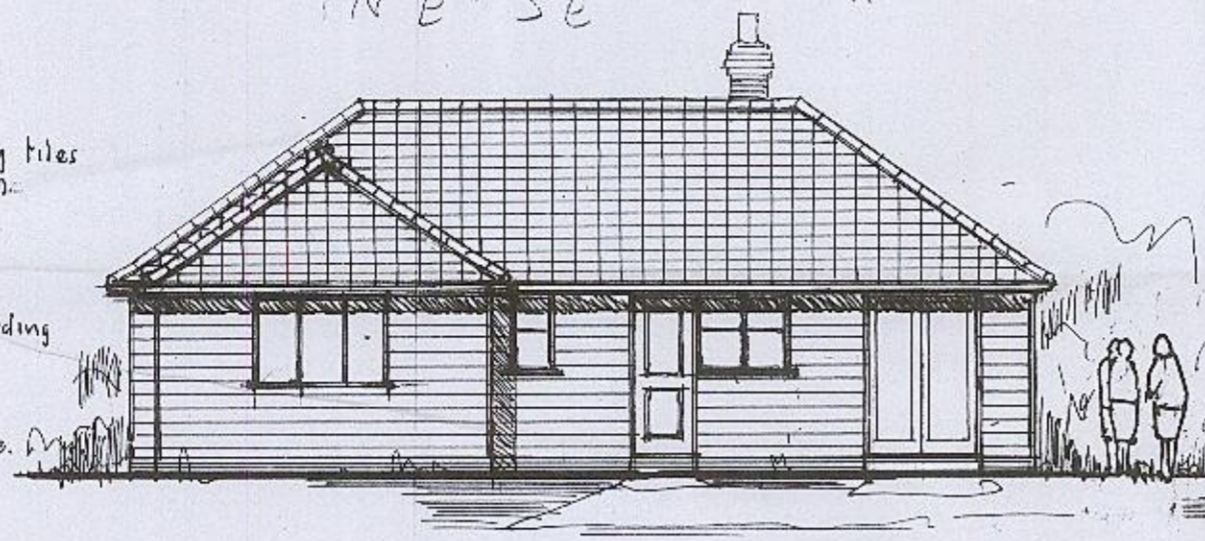


REAR N-E

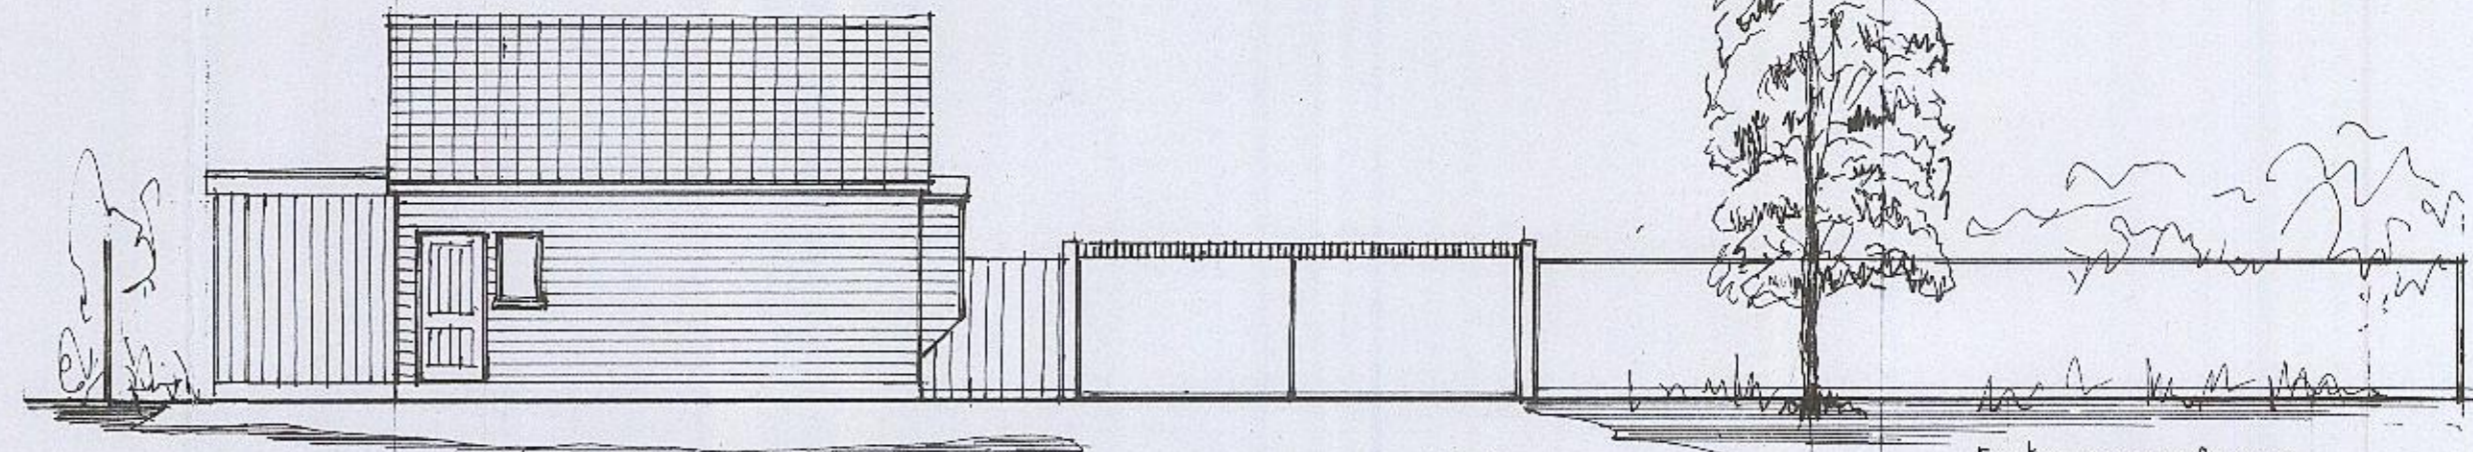


FRONT ELEVATION S-W EXISTING

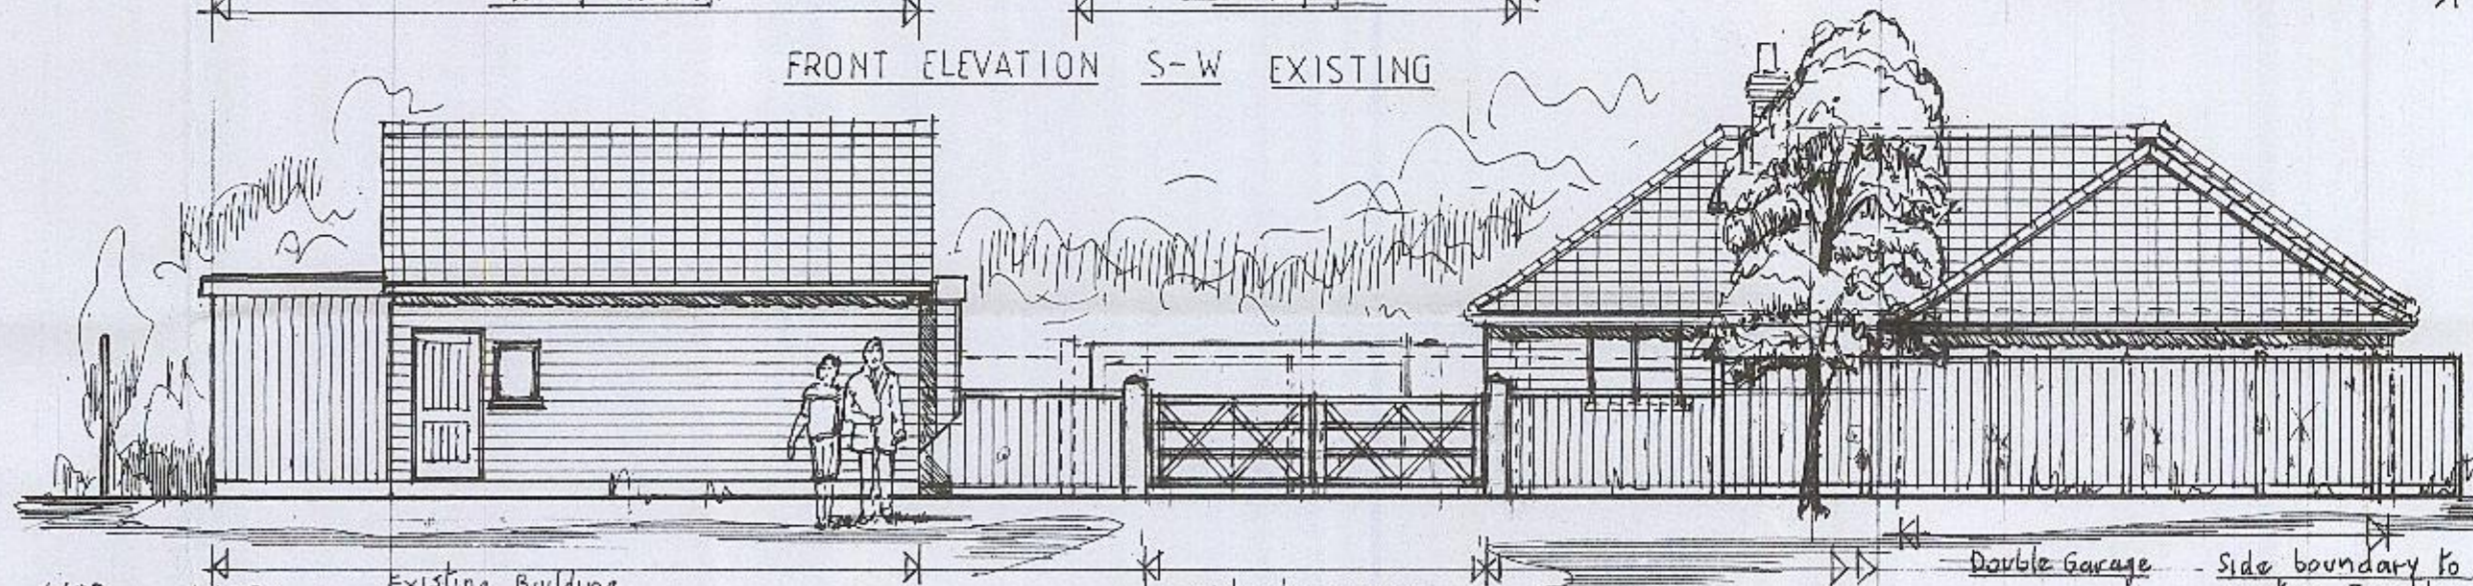


FRONT ELEVATION S-W

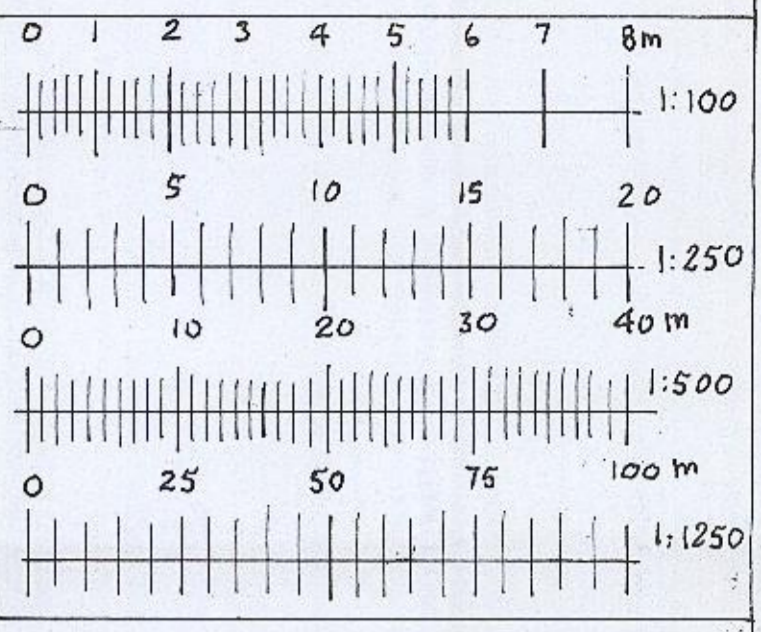


BAR SCALES

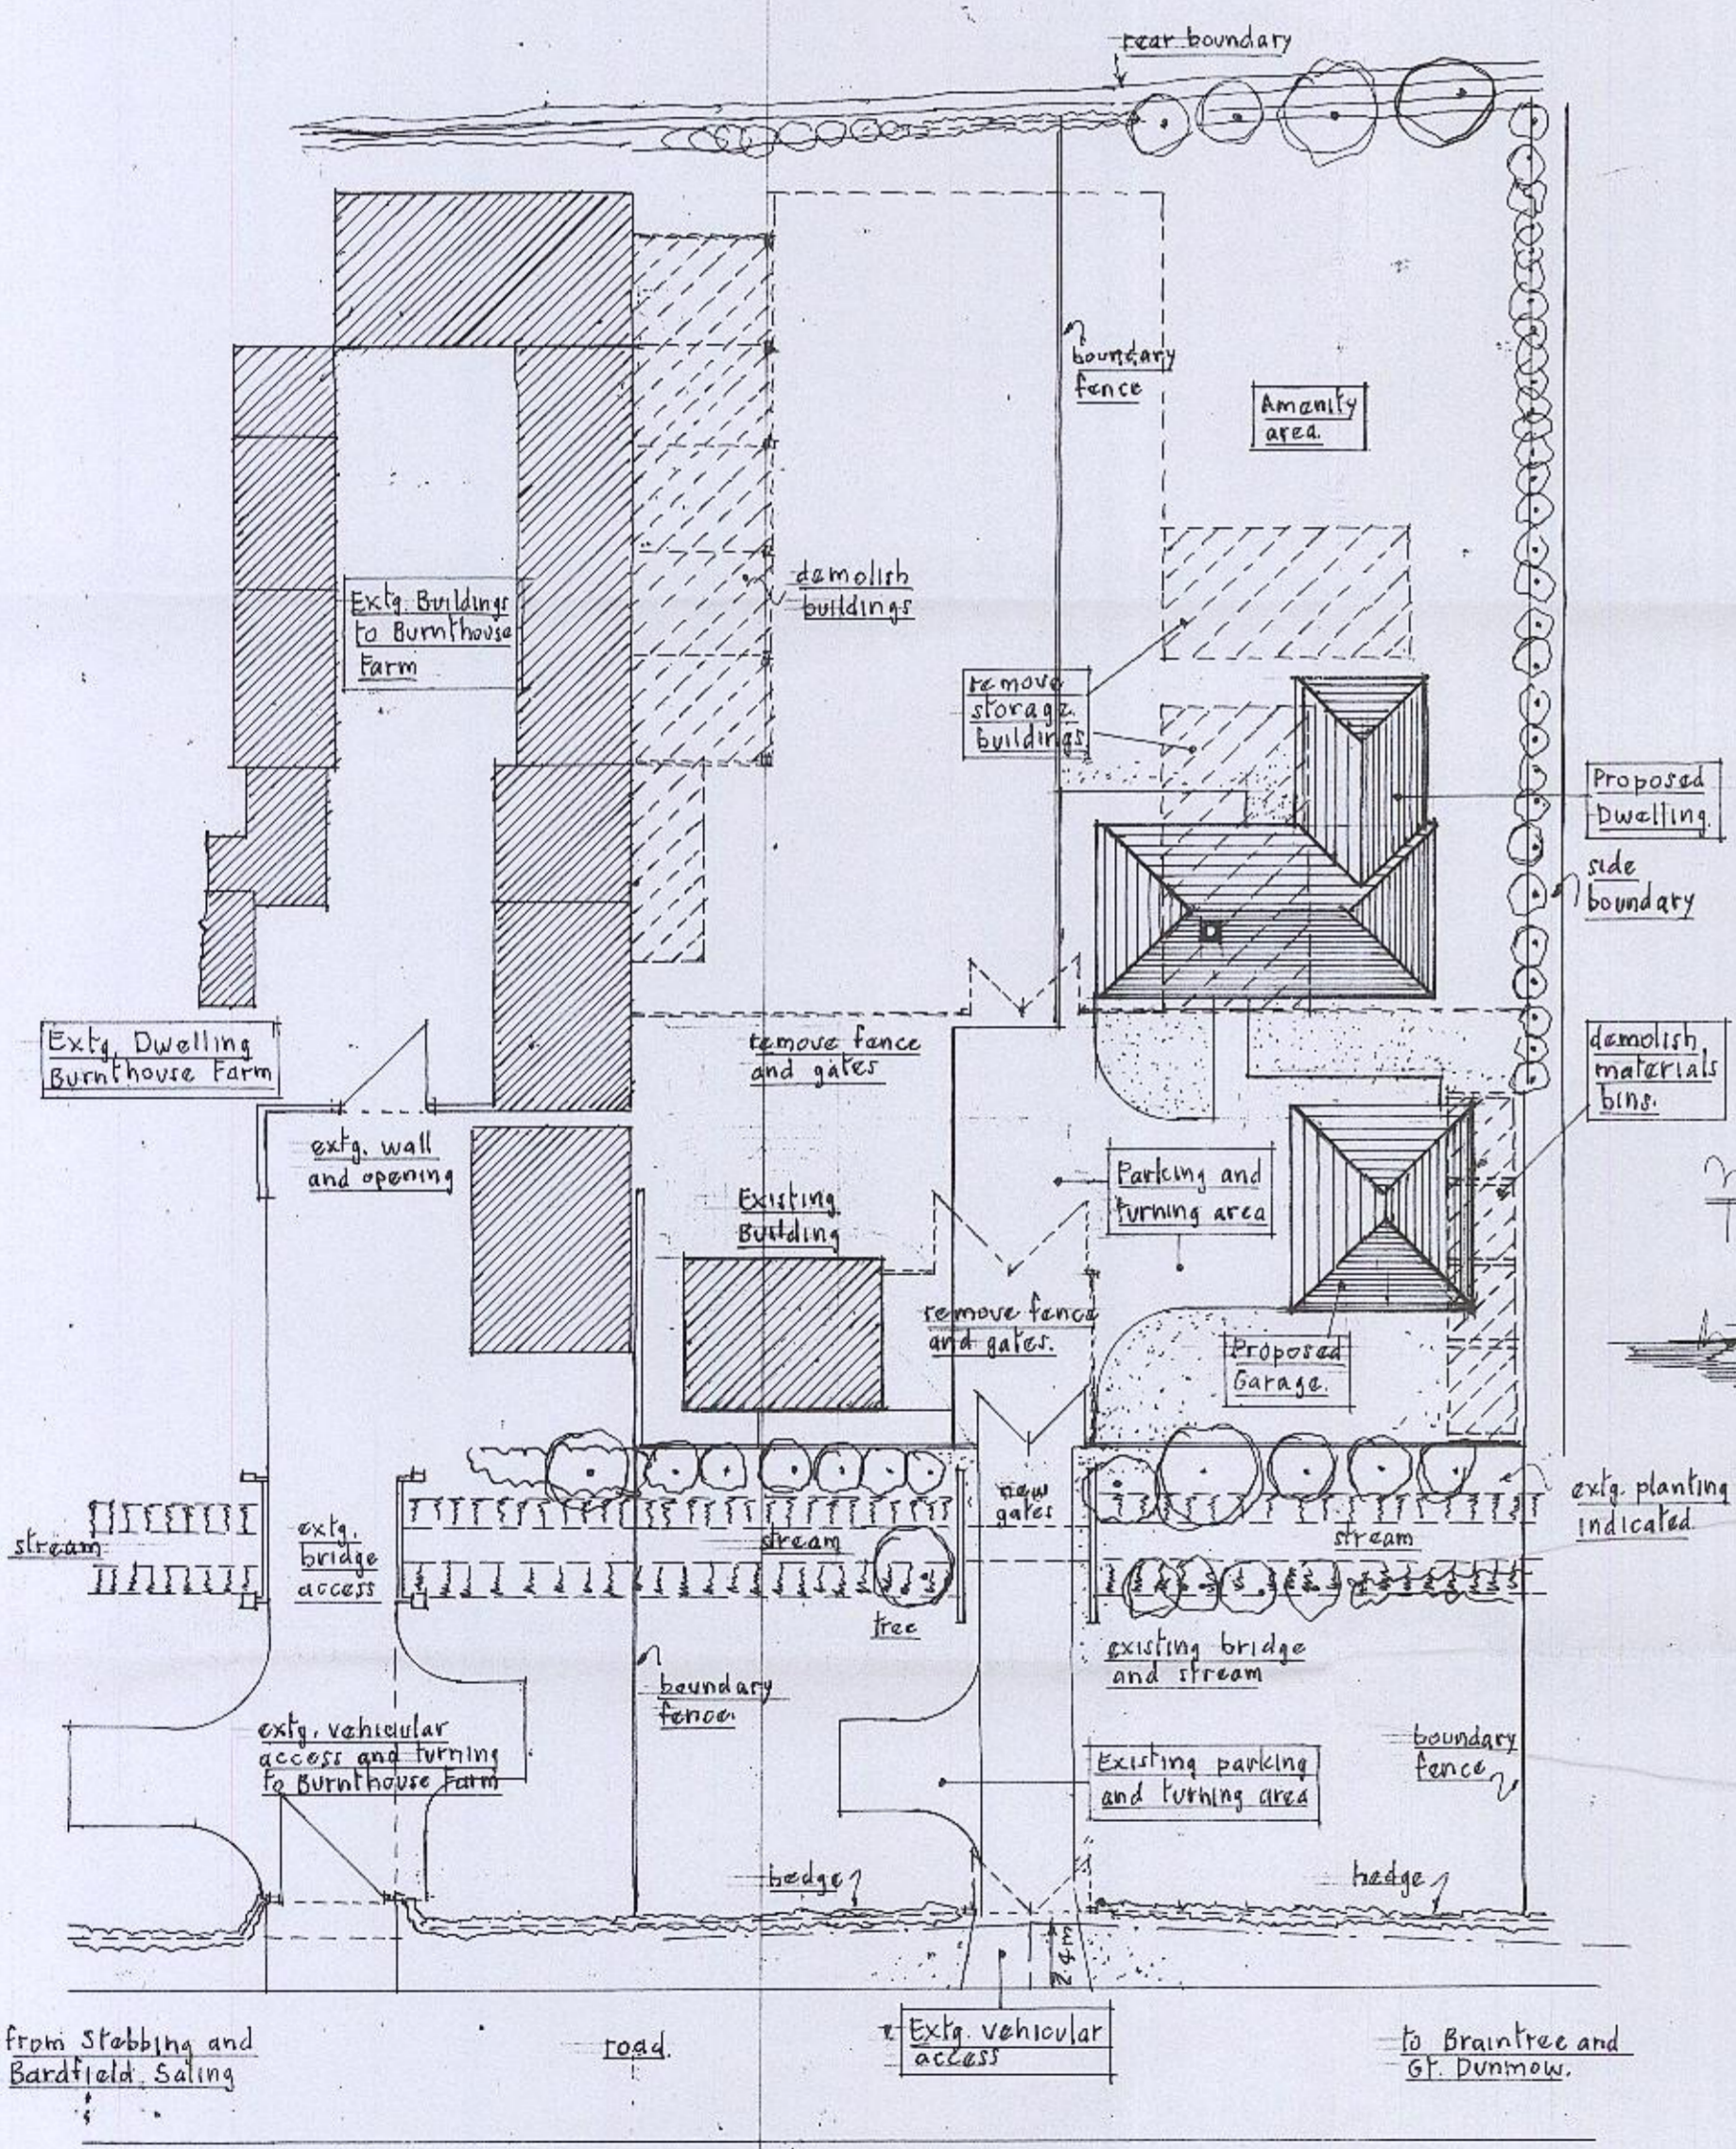


SITE LAYOUT PLAN Scale: 1:250

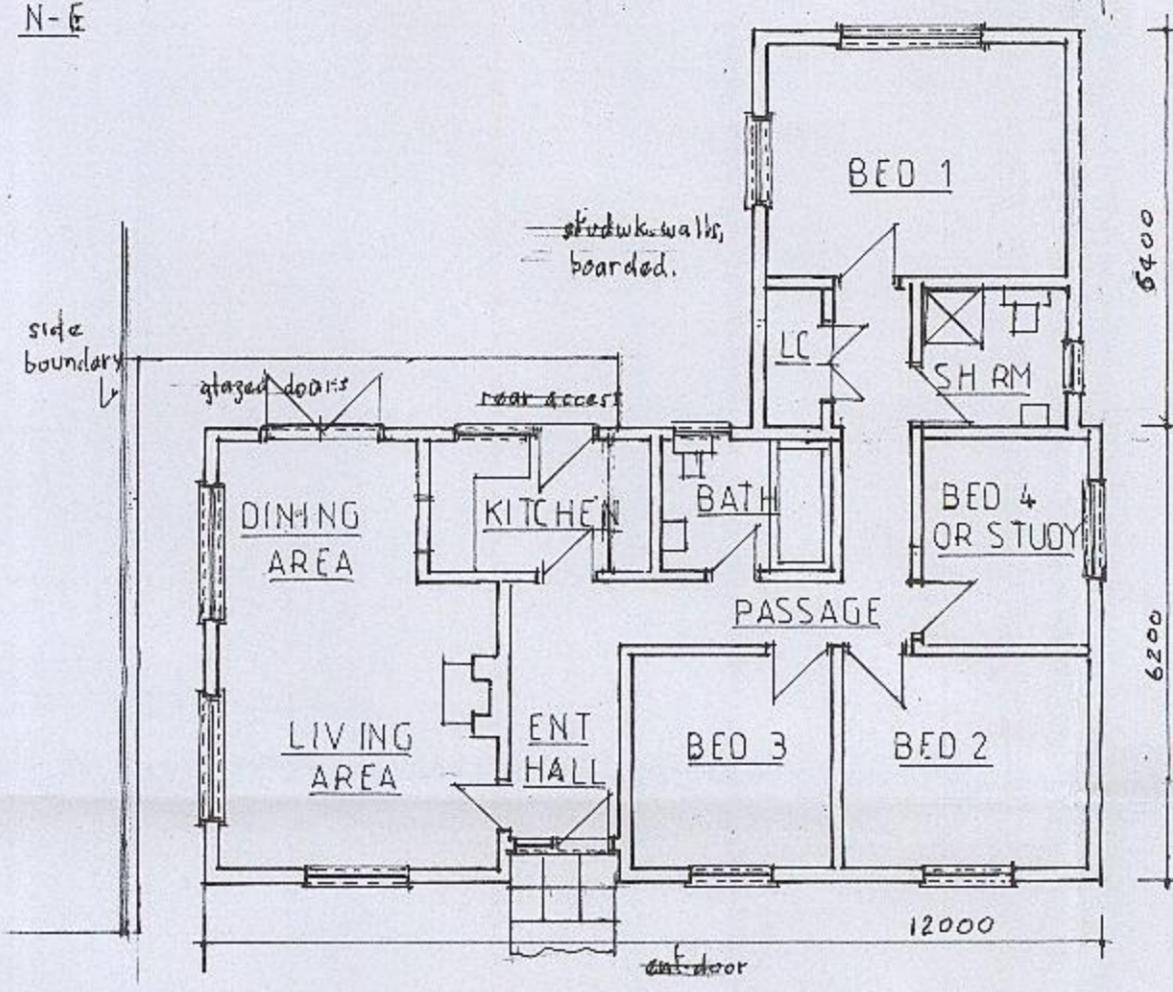


FLOOR PLAN Scale: 1:100

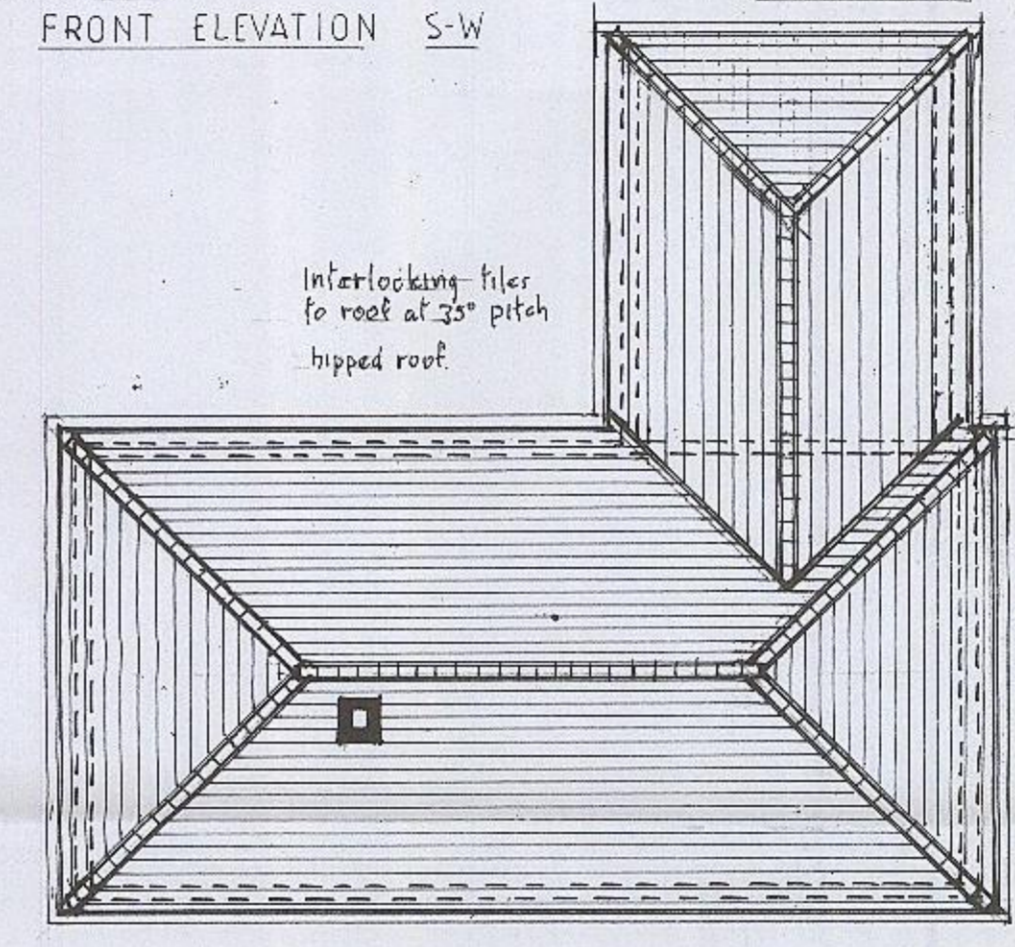


ROOF PLAN Scale: 1:100

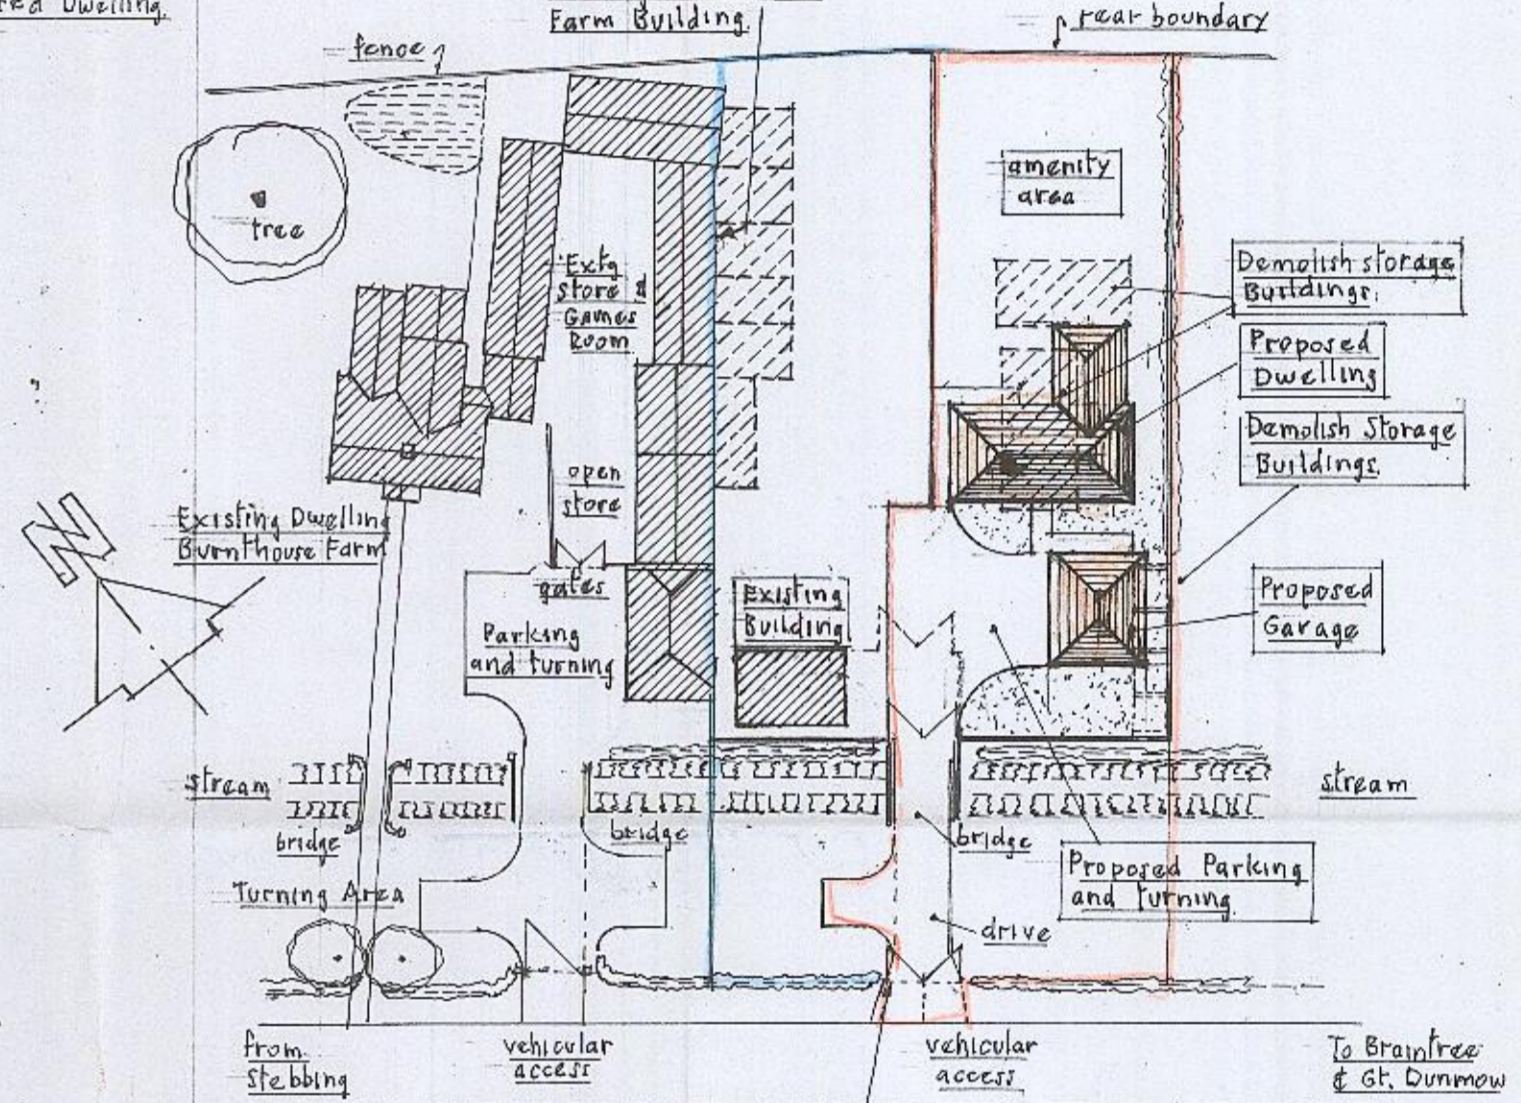


SITE LAYOUT PLAN Scale: 1:500

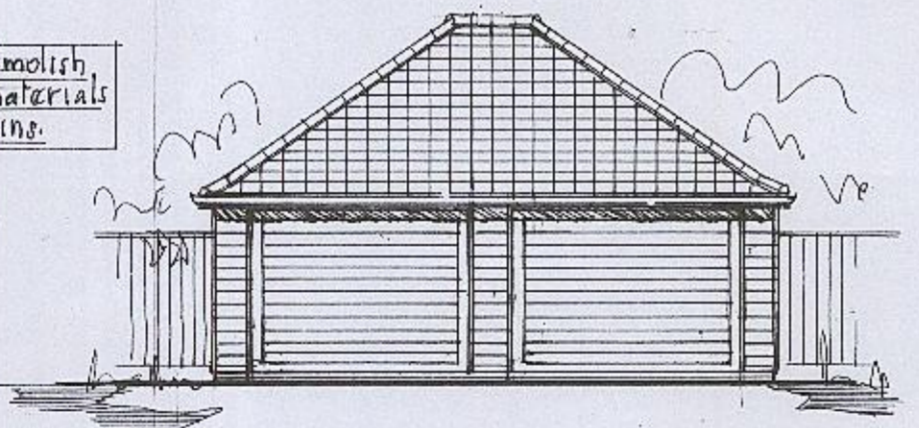


FRONT N-W Scale: 1:100

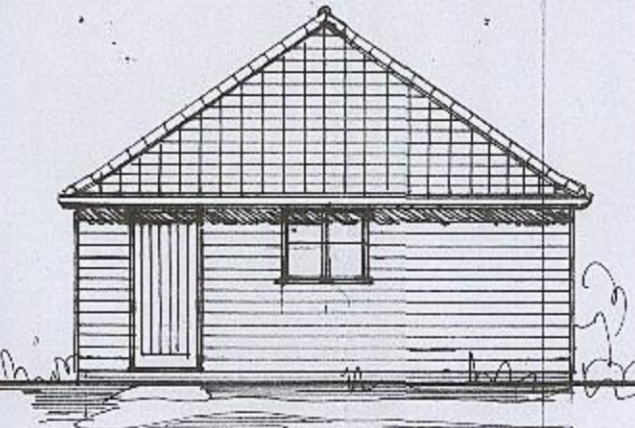


SIDE N-E

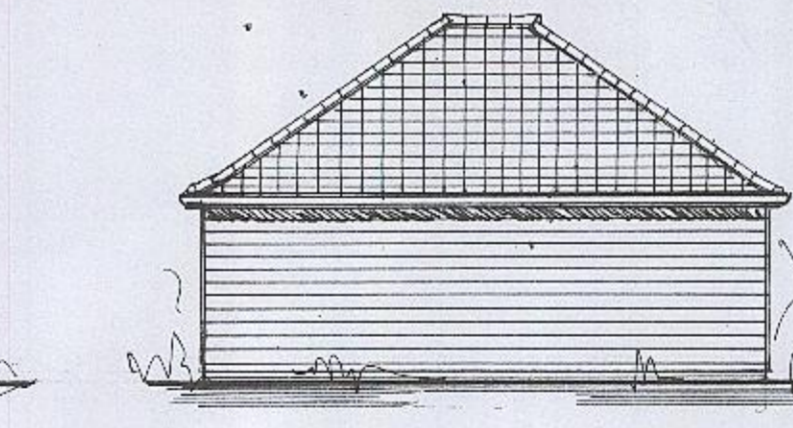


REAR S-E

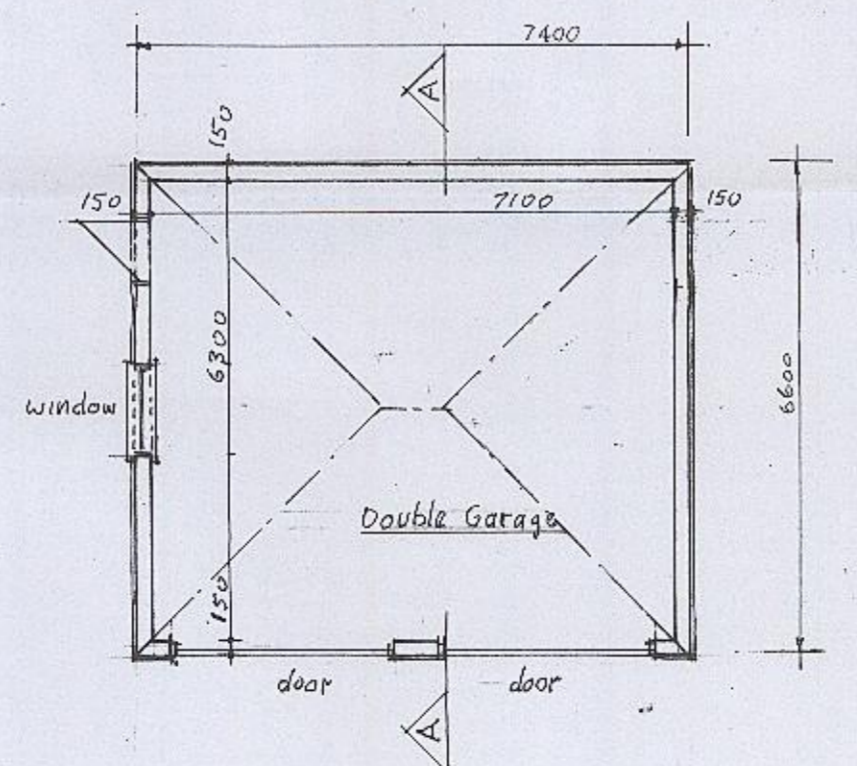

GARAGE PLAN Scale: 1:100

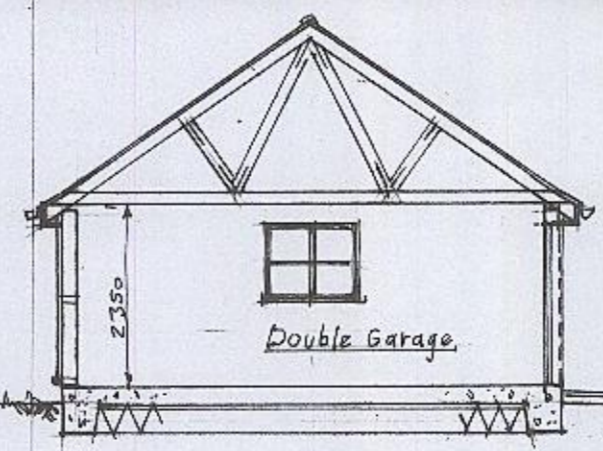

SECTION A-A Scale: 1:100

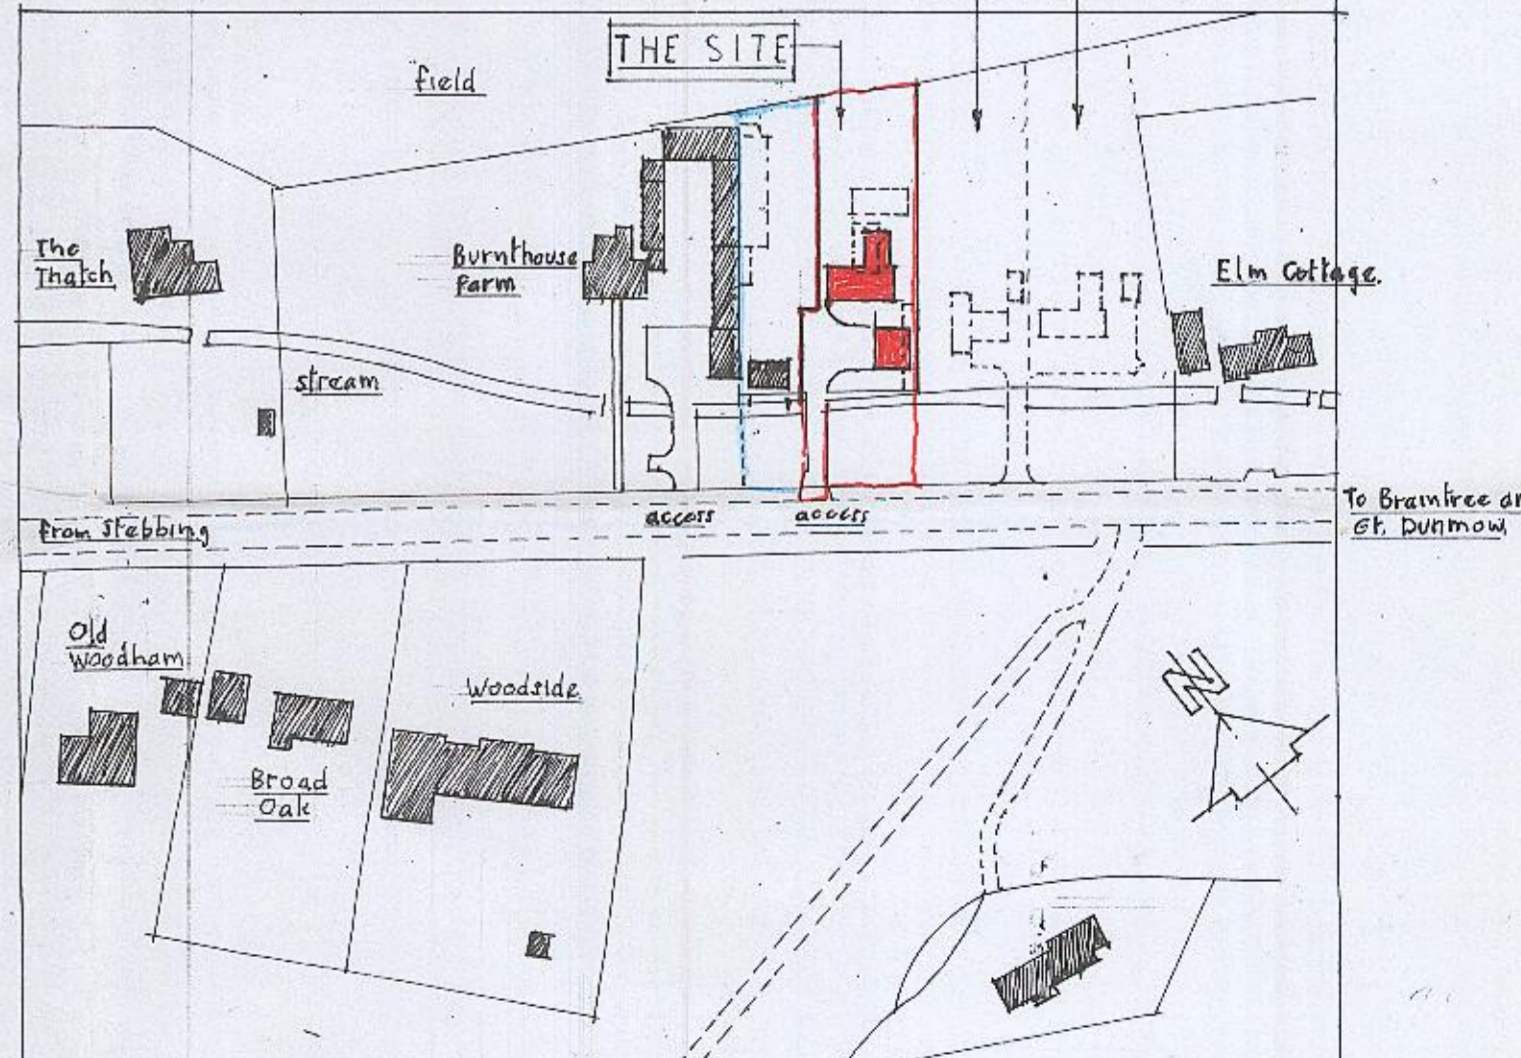

LOCATION PLAN Scale: 1:1250

PROPOSED DETACHED DWELLING AT EXISTING BUILDERS YARD ADJACENT TO BURNTHOUSE FARM STEBBING GREEN STEBBING GT. DUNMOW, ESSEX.

SCALES: 1:100 1:250 1:500 1:1250  
AGENT: D. TUTTLEBURY SYCAMORES HIGH FASTER  
CHELMSFORD, ESSEX CM1 4QB. PHONE: 01245231242  
DATE: NOV. 2023. DWG. N° 2609/4.