

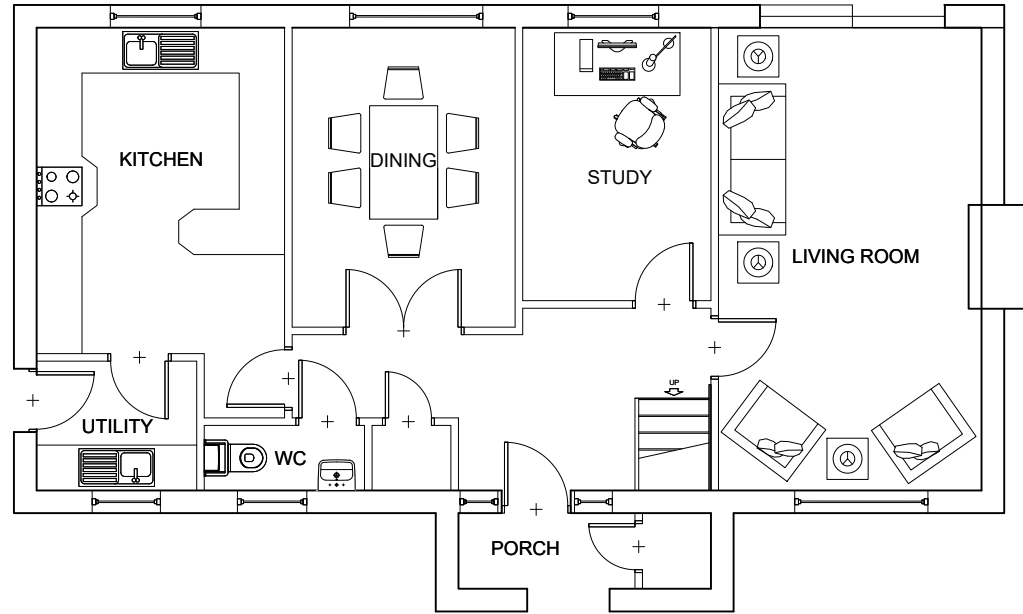


GARAGE

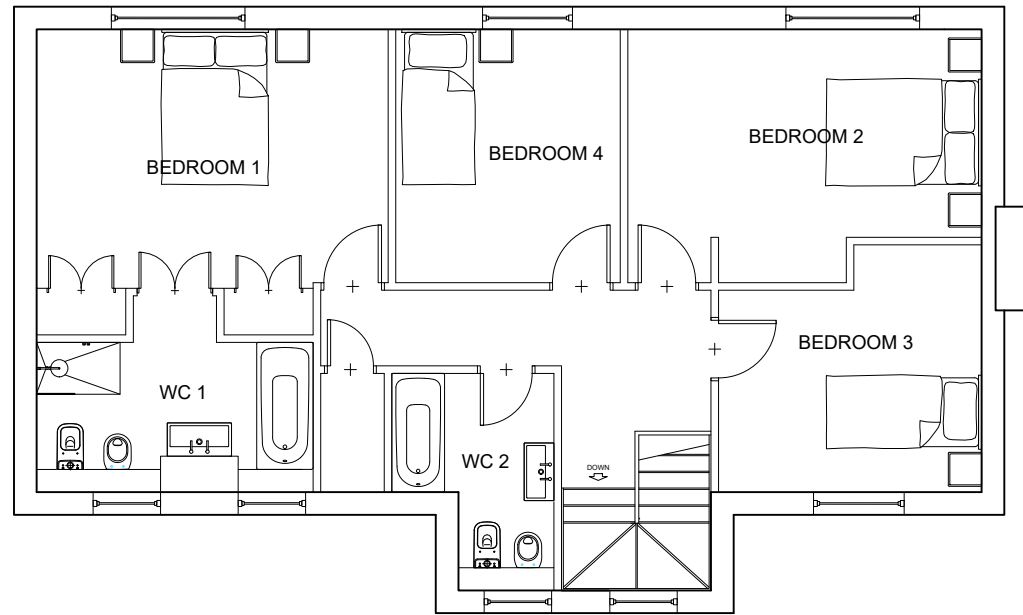

Ground Floor Plan

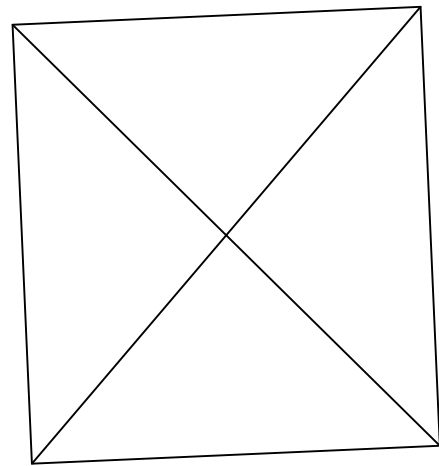

First Floor Plan

NOTES

Use figured dimensions only. Scale drawing only when a scale bar is present. All dimensions to be checked by user and any discrepancies, error or omissions to be reported to the architect before work commences. Read this drawing with all relevant materials.



Rev Date	Drn	Chkd	Description

Purpose of Issue: **PLANNING**

client: **Mr. J Stephens**

project: **5 High Gardens, Woking**

drawing title: **Existing Floor Plans**

scale of A3: 1:100 date: Aug 2023 drawn by: CL checked by: AT

drawing number: **1567 - PL1200** revision: -

accord
architecture

www.accordarchitecture.com

Compton House, Walnut Tree Close, Guildford, Surrey, GU1 4TX

[t] 01483 455100 [f] 01483 455210 [e] design@accordarchitecture.com

Existing Floor Plans

Scale 1:100 @ A3

