


SAFETY, HEALTH AND ENVIRONMENTAL INFORMATION
In addition to the hazards/risks normally associated with the types of work detailed on this drawing, note the following:
CONSTRUCTION
MAINTENANCE/CLEANING
DECOMMISSIONING/DEMOLITION
It is assumed that all works will be carried out by a competent contractor working, where appropriate, to an approved method statement
Notes :
1. Drawings to be read in conjunction with all other disciplines drawings and specification documents
2. All dimensions are in millimetres unless otherwise specified.
3. The level of information in this drawing is issued for planning only. The information shown should not be used for any other purpose (such as building regulations or construction) unless permission is expressly given by client/architect. To be read in conjunction with Civil, Structural and MEP information. Rights for Party Wall and Rights of Light lies with the client. All dimensions should be checked out on site. Illustrated material subject to copyright.

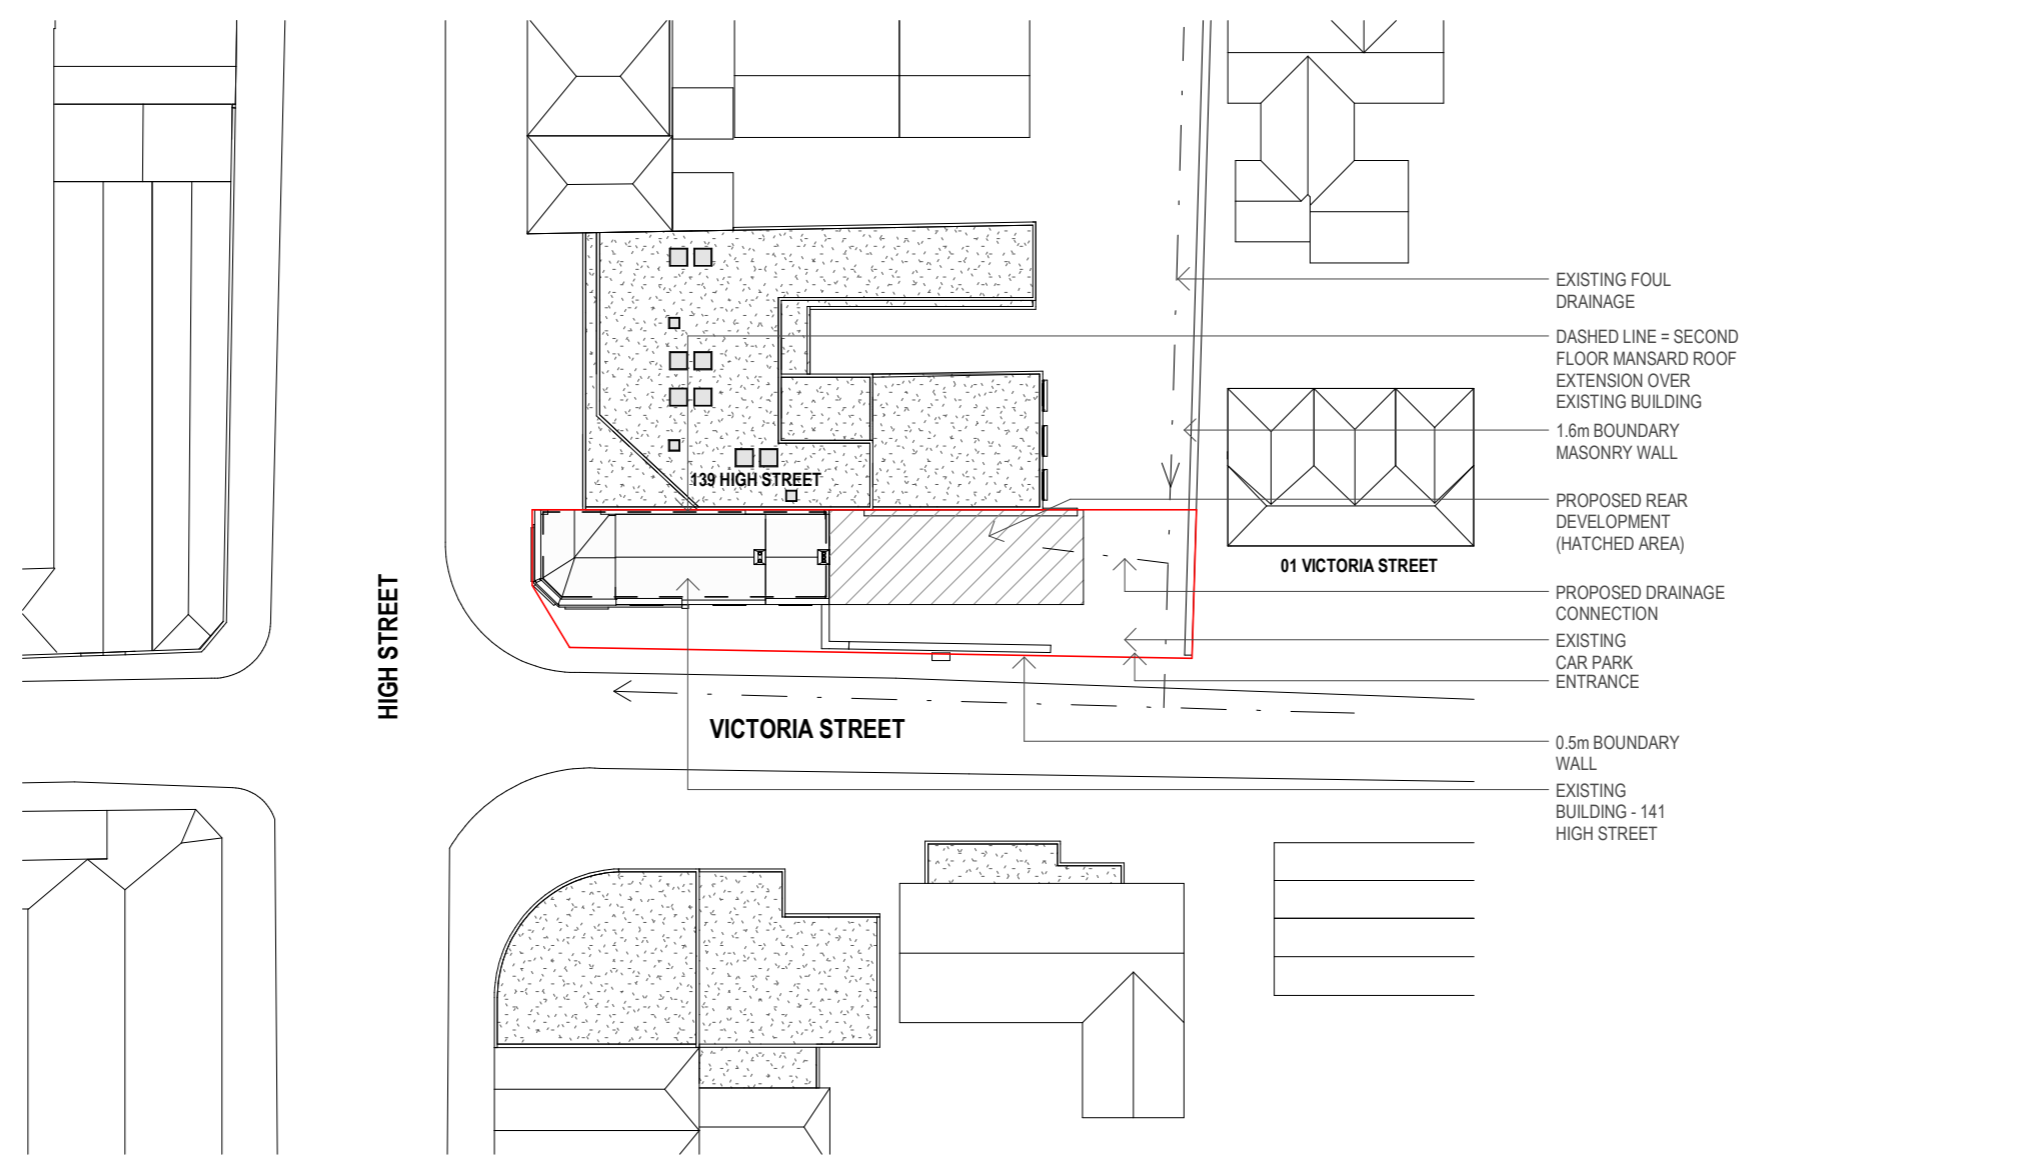

1 EXISTING SITE PLAN BLOCK PLAN
010 SCALE 1 : 500

SITE PERTAINING TO APPLICATION

SITE ADDRESS:
 141 HIGH STREET
 STAPLE HILL
 BRISTOL
 BS16 5HQ

Rev.	Date	Description	By	Chk'd	App'd

Drawing Status: **PLANNING** Suitability: **SO**

Cryer & Coe architects
 10 - 12 Gloucester Rd, Third Floor, Bristol, BS7 8AE
 Tel: 01173 634033
 hello@cryerandcoe.co.uk
 www.cryerandcoe.co.uk

Client: **YELLOW GIRAFFE**

Project Title: **141 HIGH STREET**

Drawing Title: **EXISTING & PROPOSED SITE BLOCK AND ROOF PLAN**

Scale	Designed	Drawn	Checked	Authorised
1 : 500	SC	SC	DC	DC
Original Size	Date	Date	Date	Date
A3	25-10-2023	25-10-2023	25-10-2023	25-10-2023
Drawing Number	010			Revision
				-

