




100
Millimetres
0 10

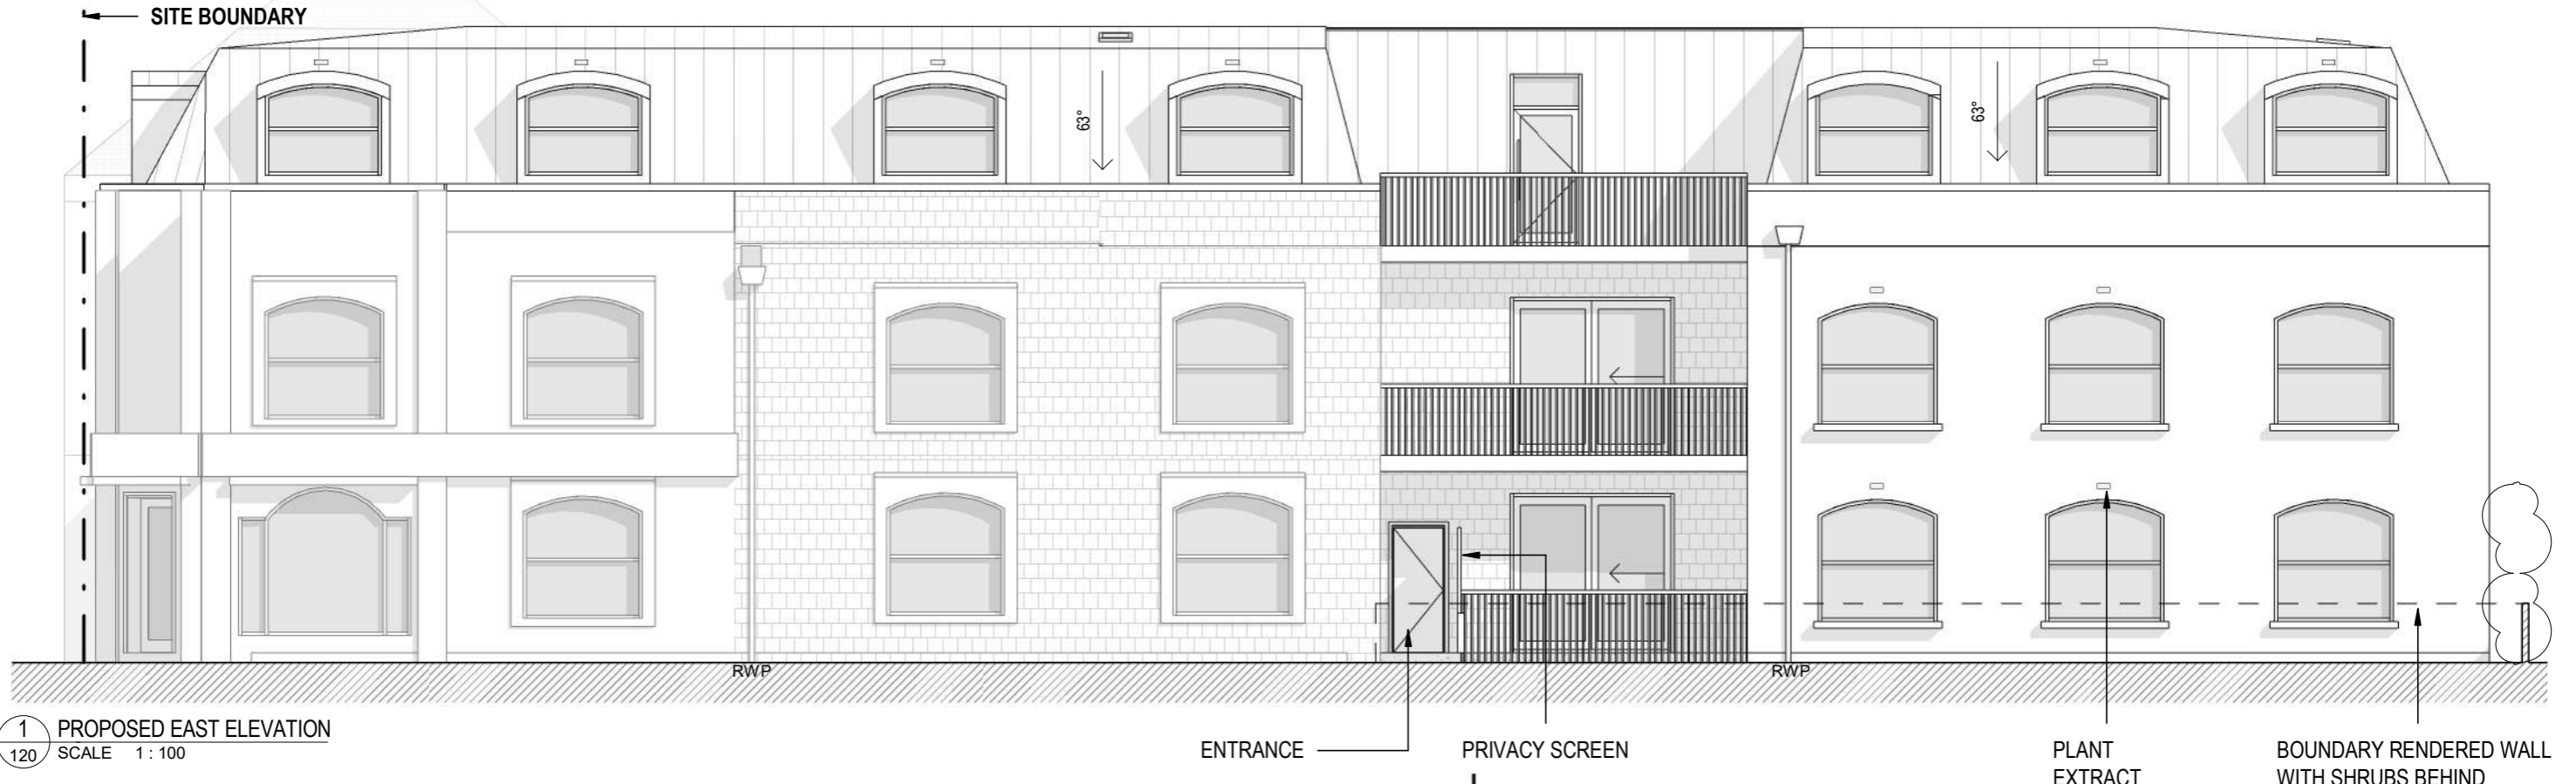


1 PROPOSED EAST ELEVATION
SCALE 1 : 100

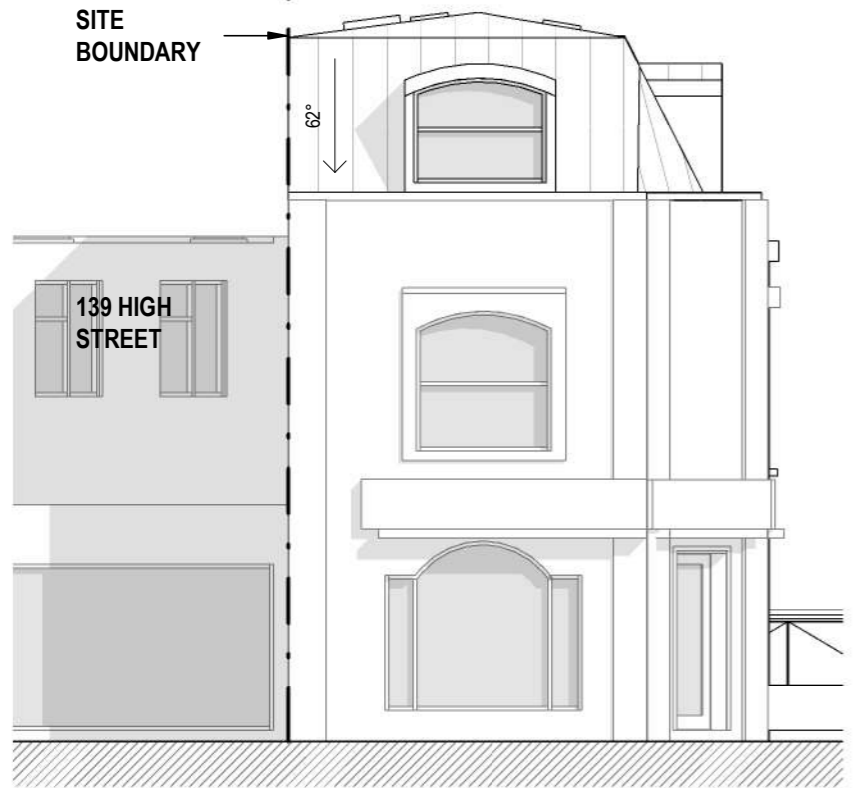

2 PROPOSED SOUTH ELEVATION
SCALE 1 : 100

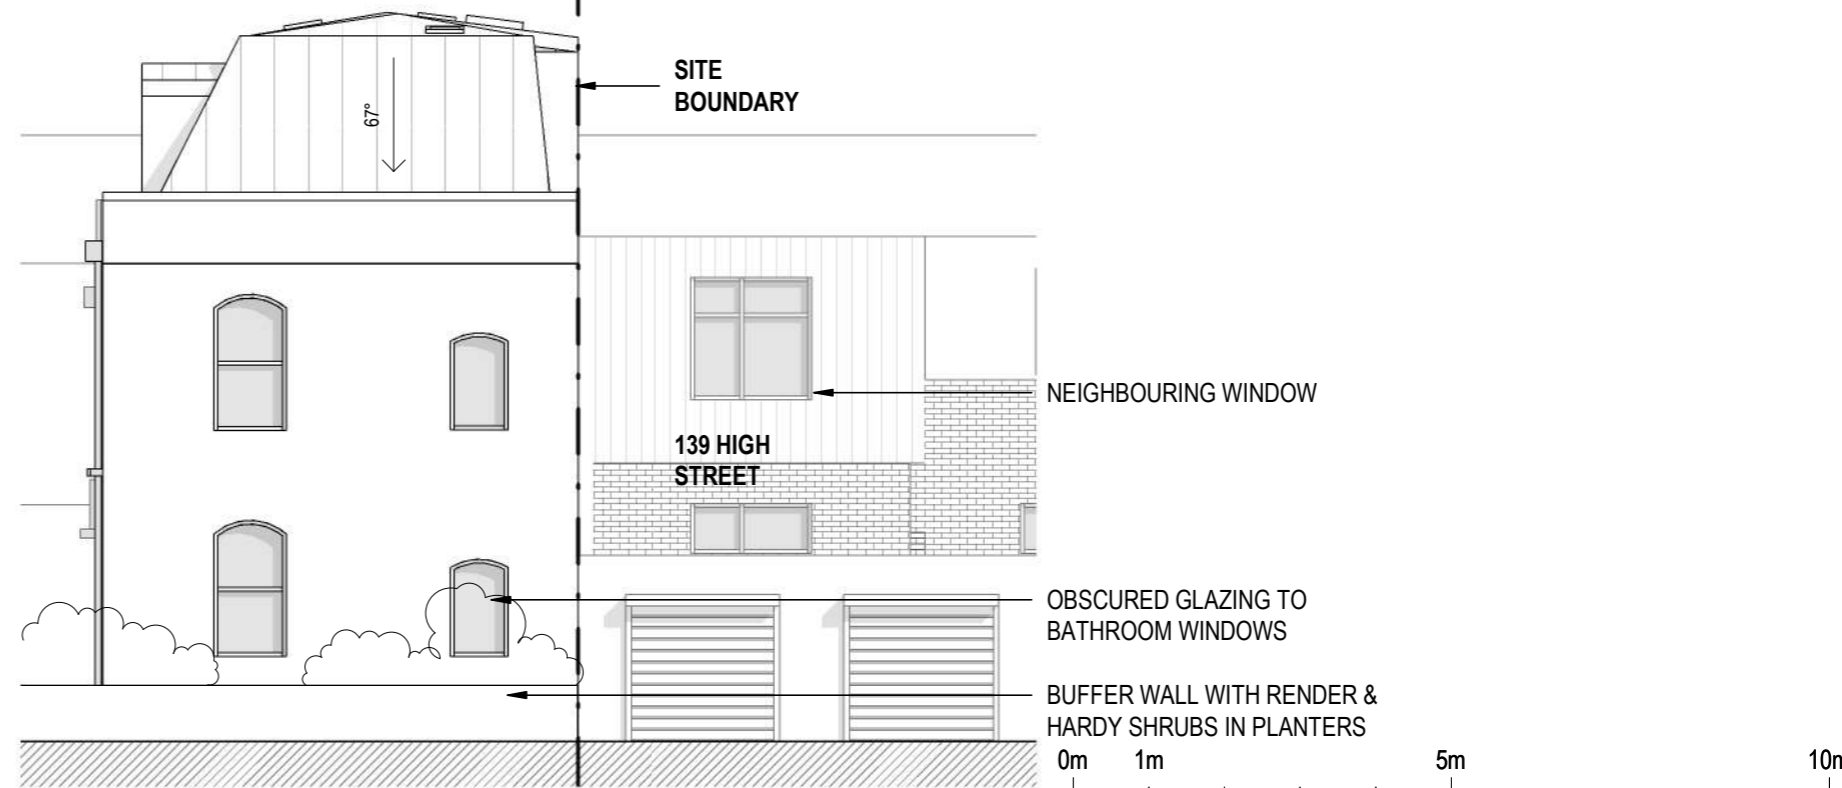

3 PROPOSED NORTH ELEVATION
SCALE 1 : 100

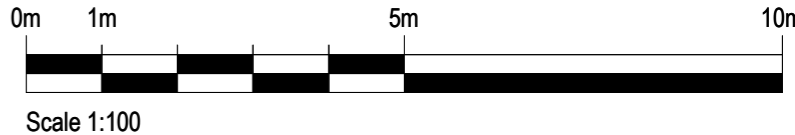

SAFETY, HEALTH AND ENVIRONMENTAL INFORMATION
In addition to the hazards/risks normally associated with the types of work detailed on this drawing, note the following:
CONSTRUCTION
MAINTENANCE/CLEANING
DECOMMISSIONING/DEMOLITION
It is assumed that all works will be carried out by a competent contractor working, where appropriate, to an approved method statement

Notes :

1. Drawings to be read in conjunction with all other disciplines drawings and specification documents
2. Drawings are shown for design intent only and subject to further development.
3. All dimensions are in millimetres unless otherwise specified.
4. The level of information in this drawing is issued for Planning only. The information shown should not be used for any other purpose (such as building regulations, costing or construction) unless permission is expressly given by client/architect. To be read in conjunction with Civil, Structural and MEP information. Rights for party wall and rights of light lies with the client. A specialist measured survey has not been carried out on the site. All dimensions should be checked out on site. Illustrated material subject to copyright.

Rev.	Date	Description	By	Chk'd	App'd

- MATERIALS:**
- ROOF - STANDING SEAM ZINC - DARK GREY
 - WALLS - OFF WHITE RENDER & STONE
 - WINDOWS & DOORS - WHITE UPVC
 - RAINWATER GOODS - BLACK UPVC
 - BELOW DPC - OFF WHITE RENDER
 - COPING & CILL DETAIL - STONE

Drawing Status PLANNING	Suitability S0	Project Title 141 HIGH STREET																								
Cryer & Coe architects 10 - 12 Gloucester Rd, Third Floor, Bristol, BS7 8AE Tel: 01173 634033 hello@cryerandcoe.co.uk www.cryerandcoe.co.uk		Drawing Title PROPOSED ELEVATIONS SHEET 1																								
Client YELLOW GIRAFFE	Scale 1 : 100 Original Size A3 Drawing Number 120	<table border="1"> <tr> <th>Designed</th> <th>Drawn</th> <th>Checked</th> <th>Authorised</th> </tr> <tr> <td>SC</td> <td>SC</td> <td>DC</td> <td>DC</td> </tr> <tr> <th>Date</th> <th>Date</th> <th>Date</th> <th>Date</th> </tr> <tr> <td>25-10-2023</td> <td>25-10-2023</td> <td>25-10-2023</td> <td>25-10-2023</td> </tr> <tr> <th colspan="3">Revision</th> <th> </th> </tr> <tr> <td colspan="3"> </td> <td>-</td> </tr> </table>	Designed	Drawn	Checked	Authorised	SC	SC	DC	DC	Date	Date	Date	Date	25-10-2023	25-10-2023	25-10-2023	25-10-2023	Revision							-
Designed	Drawn	Checked	Authorised																							
SC	SC	DC	DC																							
Date	Date	Date	Date																							
25-10-2023	25-10-2023	25-10-2023	25-10-2023																							
Revision																										
			-																							