



100  
Millimetres  
10  
0

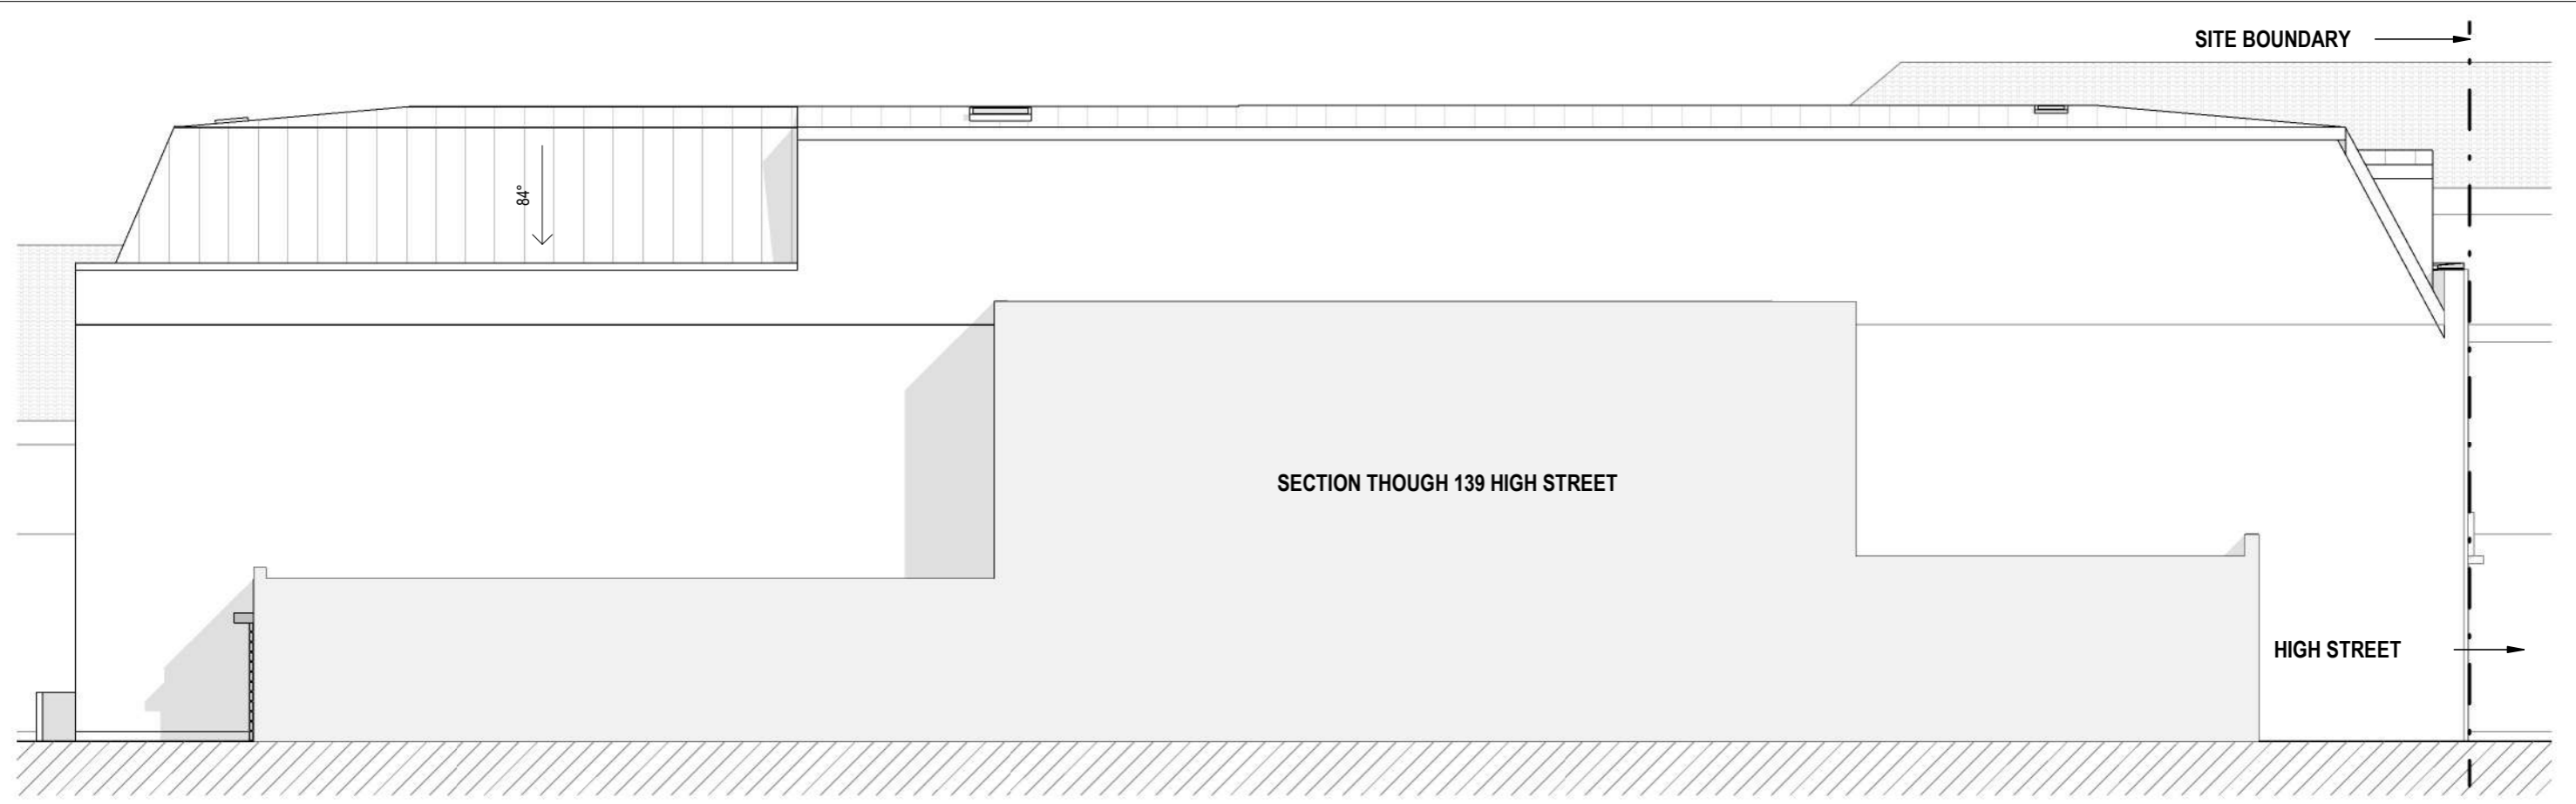

1 PROPOSED WEST ELEVATION  
130 SCALE 1 : 100

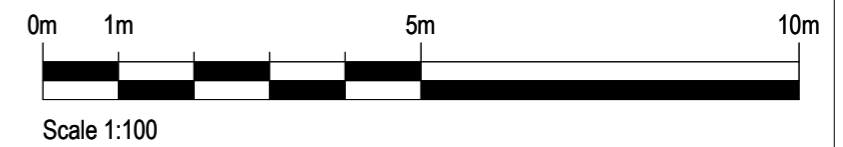

SAFETY, HEALTH AND ENVIRONMENTAL INFORMATION	
In addition to the hazards/risks normally associated with the types of work detailed on this drawing, note the following:	
CONSTRUCTION	
MAINTENANCE/CLEANING	
DECOMMISSIONING/DEMOLITION	
It is assumed that all works will be carried out by a competent contractor working, where appropriate, to an approved method statement	

Notes :

1. Drawings to be read in conjunction with all other disciplines drawings and specification documents
2. Drawings are shown for design intent only and subject to further development.
3. All dimensions are in millimetres unless otherwise specified.
4. The level of information in this drawing is issued for Planning only. The information shown should not be used for any other purpose (such as building regulations, costing or construction) unless permission is expressly given by client/architect. To be read in conjunction with Civil, Structural and MEP information. Rights for party wall and rights of light lies with the client. A specialist measured survey has not been carried out on the site. All dimensions should be checked out on site. Illustrated material subject to copyright.

Rev.	Date	Description	By	Chk'd	App'd

Drawing Status	<b>PLANNING</b>	Suitability	<b>S0</b>	Project Title	141 HIGH STREET								
<b>Cryer &amp; Coe architects</b> 10 - 12 Gloucester Rd, Bristol, BS7 8AE Tel: 01173 634033 hello@cryerandcoe.co.uk www.cryerandcoe.co.uk				Drawing Title	PROPOSED ELEVATION SHEET 2								
Client	YELLOW GIRAFFE			Scale	1 : 100	Designed	SC	Drawn	SC	Checked	DC	Authorised	DC
				Original Size	A3	Date	25-10-2023	Date	25-10-2023	Date	25-10-2023	Date	25-10-2023
				Drawing Number	130			Revision					