
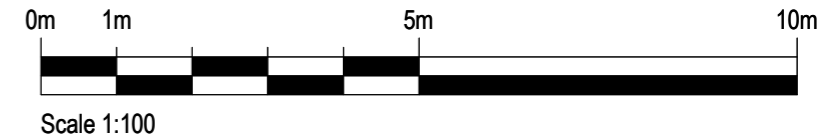
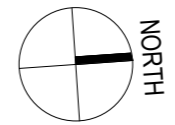
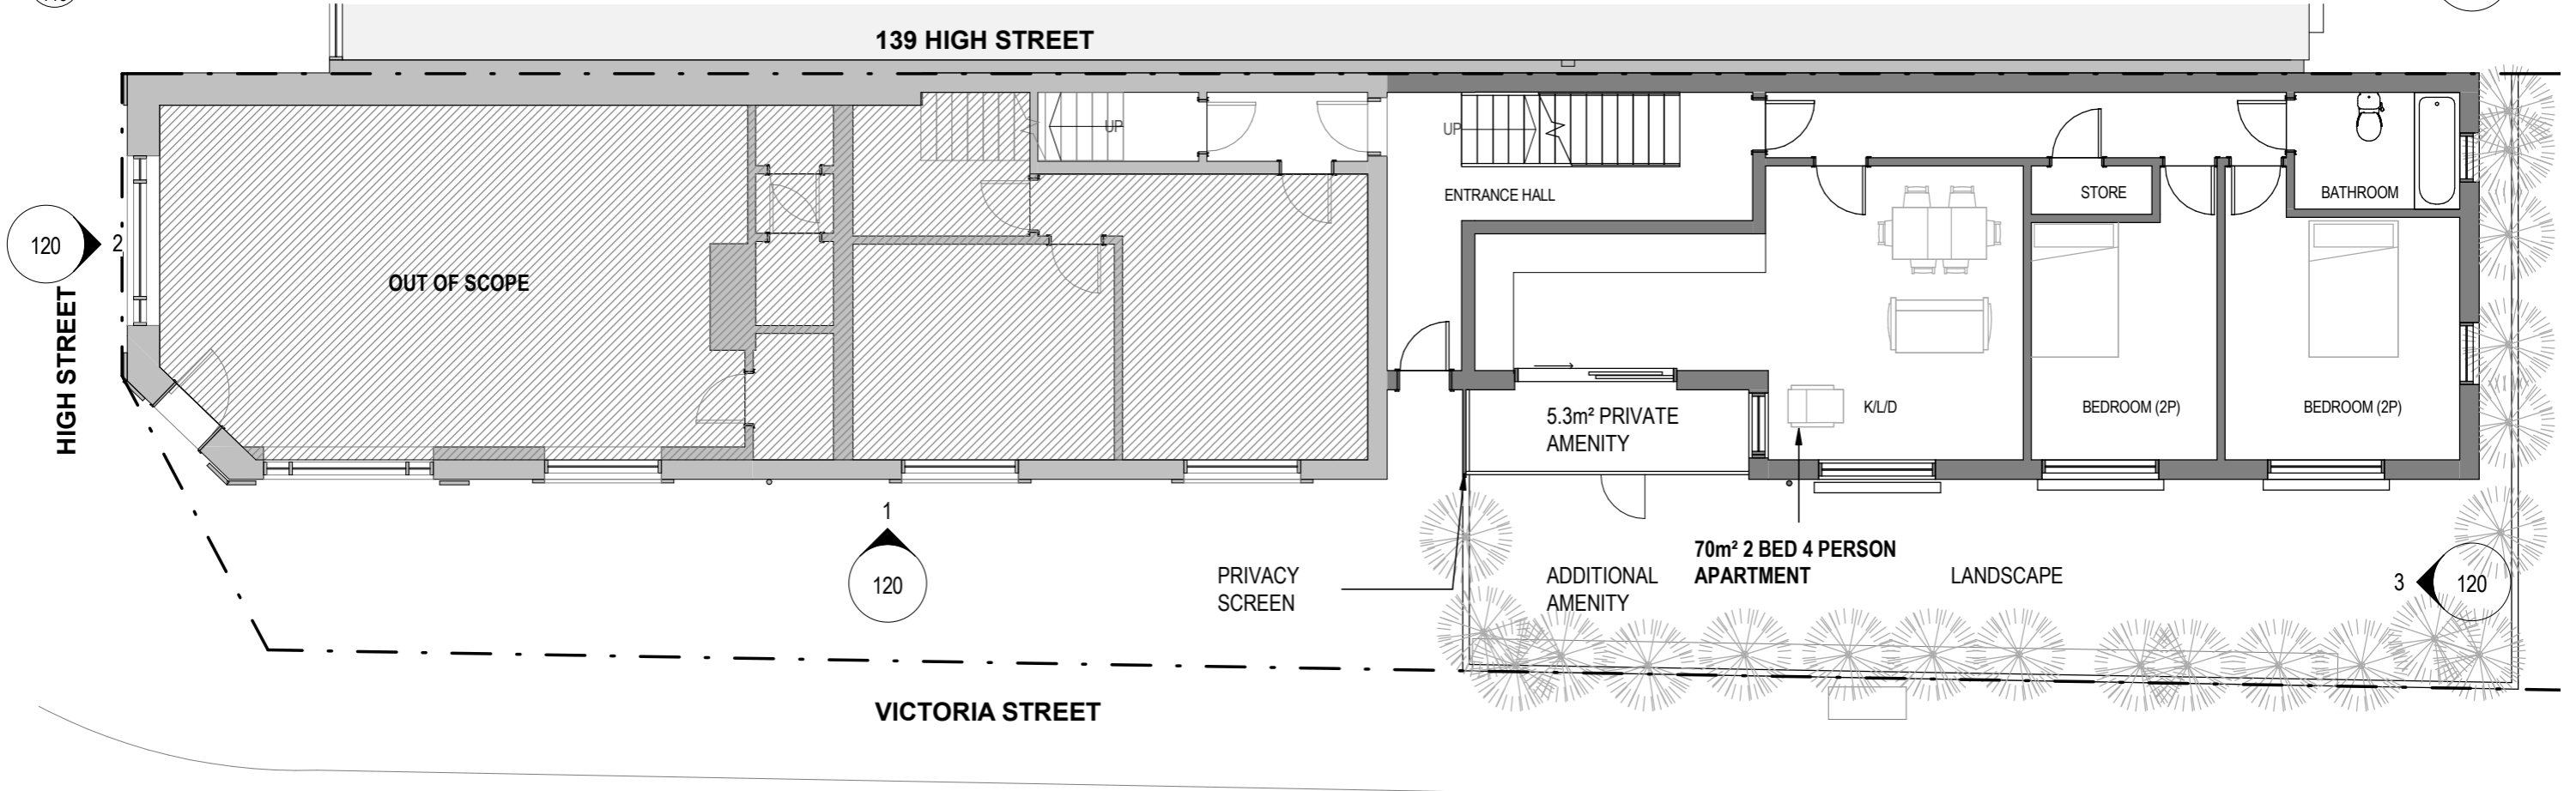


100  
Millimetres  
0 10

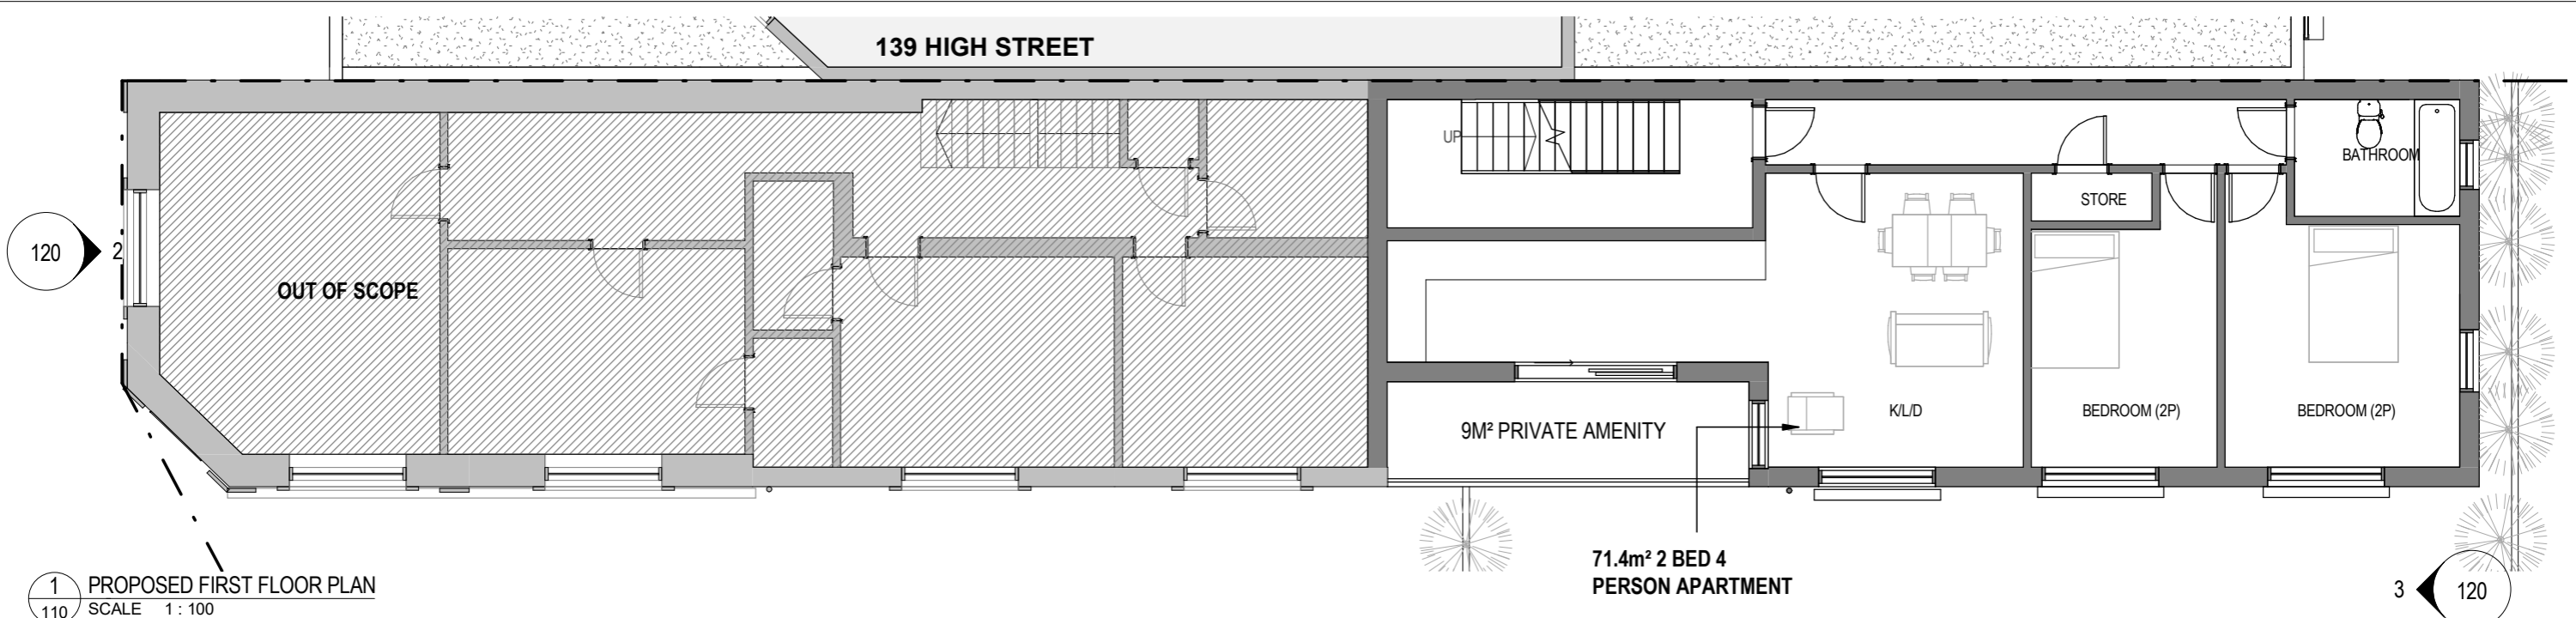

|  |
|--|
| <b>SAFETY, HEALTH AND ENVIRONMENTAL INFORMATION</b>  |
| In addition to the hazards/risks normally associated with the types of work detailed on this drawing, note the following:              |
| <b>CONSTRUCTION</b>  |
| <b>MAINTENANCE/CLEANING</b>  |
| <b>DECOMMISSIONING/DEMOLITION</b>  |
| It is assumed that all works will be carried out by a competent contractor working, where appropriate, to an approved method statement |

Notes :

1. Drawings to be read in conjunction with all other disciplines drawings and specification documents
2. Drawings are shown for design intent only and subject to further development.
3. All dimensions are in millimetres unless otherwise specified.
4. The level of information in this drawing is issued for Planning only. The information shown should not be used for any other purpose (such as building regulations, costing or construction) unless permission is expressly given by client/architect. To be read in conjunction with Civil, Structural and MEP information. Rights for party wall and rights of light lies with the client. A specialist measured survey has not been carried out on the site. All dimensions should be checked out on site. Illustrated material subject to copyright.

| Rev. | Date | Description | By | Chk'd | App'd |
|------|------|-------------|----|-------|-------|
|      |      |             |    |       |       |
|      |      |             |    |       |       |
**KEY:**

EXISTING

PROPOSED

| Drawing Status<br><b>PLANNING</b>  | Suitability<br><b>SO</b> | Project Title<br>141 HIGH STREET  |            |       |         |            |    |    |    |    |      |      |      |      |            |            |            |            |
|--|--------------------------|---|------------|-------|---------|------------|----|----|----|----|------|------|------|------|------------|------------|------------|------------|
| <b>Cryer &amp; Coe architects</b><br>10 - 12 Gloucester Rd, Third Floor, Bristol, BS7 8AE<br>Tel: 01173 634033<br>hello@cryerandcoe.co.uk<br>www.cryerandcoe.co.uk |                          | Drawing Title<br><b>PROPOSED GROUND AND FIRST FLOOR PLANS</b>   |            |       |         |            |    |    |    |    |      |      |      |      |            |            |            |            |
| Client<br>YELLOW GIRAFFE   | Scale<br>1 : 100         | <table border="1"> <tr> <th>Designed</th> <th>Drawn</th> <th>Checked</th> <th>Authorised</th> </tr> <tr> <td>SC</td> <td>SC</td> <td>DC</td> <td>DC</td> </tr> <tr> <th>Date</th> <th>Date</th> <th>Date</th> <th>Date</th> </tr> <tr> <td>25-10-2023</td> <td>25-10-2023</td> <td>25-10-2023</td> <td>25-10-2023</td> </tr> </table> | Designed   | Drawn | Checked | Authorised | SC | SC | DC | DC | Date | Date | Date | Date | 25-10-2023 | 25-10-2023 | 25-10-2023 | 25-10-2023 |
| Designed   | Drawn                    | Checked   | Authorised |       |         |            |    |    |    |    |      |      |      |      |            |            |            |            |
| SC   | SC                       | DC  | DC         |       |         |            |    |    |    |    |      |      |      |      |            |            |            |            |
| Date   | Date                     | Date  | Date       |       |         |            |    |    |    |    |      |      |      |      |            |            |            |            |
| 25-10-2023   | 25-10-2023               | 25-10-2023  | 25-10-2023 |       |         |            |    |    |    |    |      |      |      |      |            |            |            |            |
| Drawing Number<br><b>110</b>   | Revision                 |   |            |       |         |            |    |    |    |    |      |      |      |      |            |            |            |            |