



-DO NOT SCALE THIS DRAWING.  
 -ARCHITECTS TO BE NOTIFIED OF DISCREPANCIES IN FIGURED DIMENSIONS.  
 -CONTRACTORS MUST CHECK ALL DIMENSIONS FROM SITE.  
 -THIS DRAWING IS COPYRIGHT AND IS FOR USE ON THIS SITE ONLY.  
 -UNDERGROUND DRAINAGE POSITIONS ARE INDICATIVE AND SUBJECT TO A DETAILED SURVEY BY THE CONTRACTOR PRIOR TO COMMENCEMENT OF WORKS.

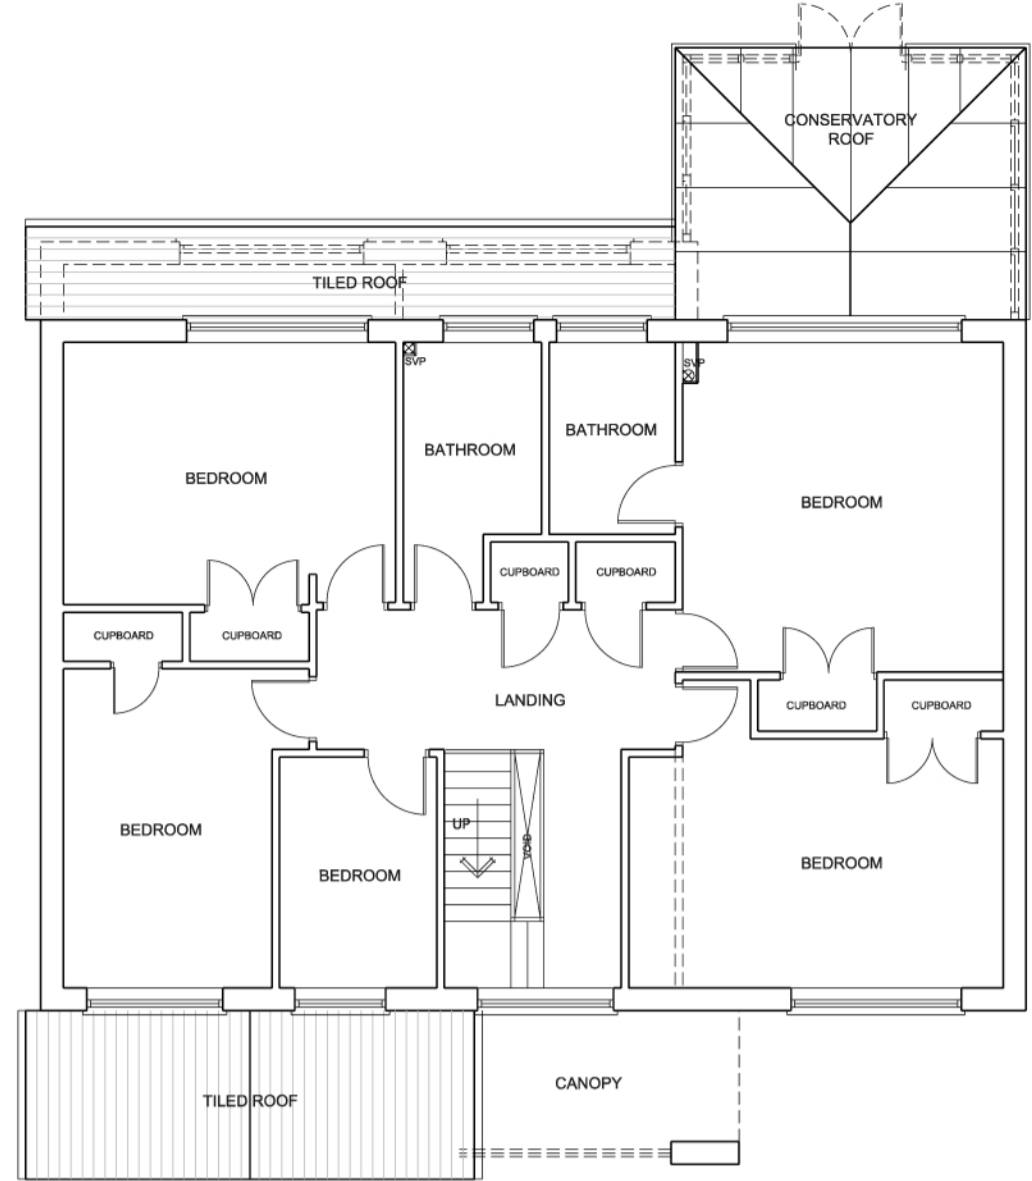


EXISTING FIRST FLOOR PLAN  
 SCALE 1:100

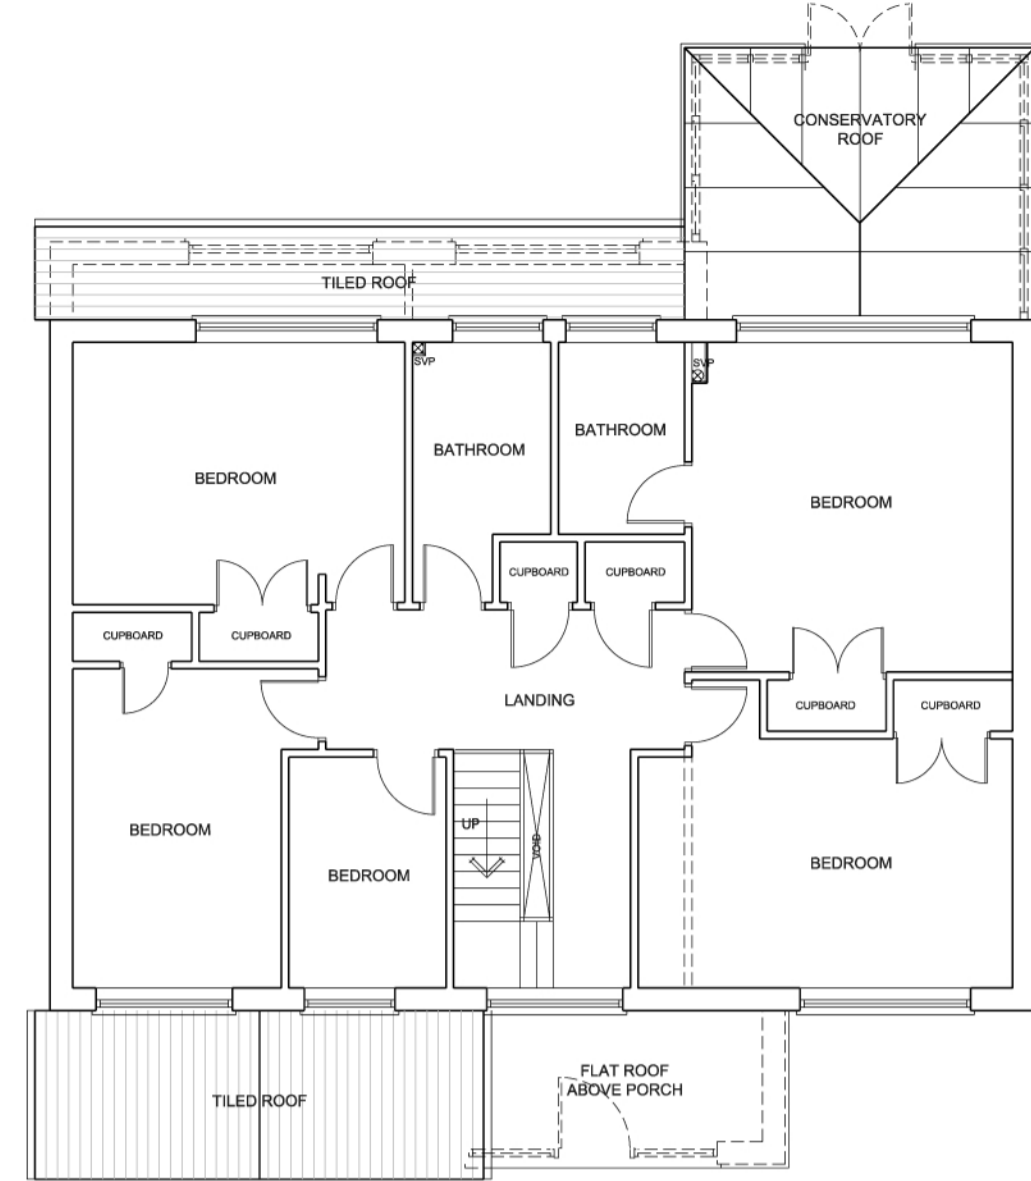

PROPOSED FIRST FLOOR PLAN  
 SCALE 1:100




EXISTING FRONT ELEVATION  
 SCALE 1:100

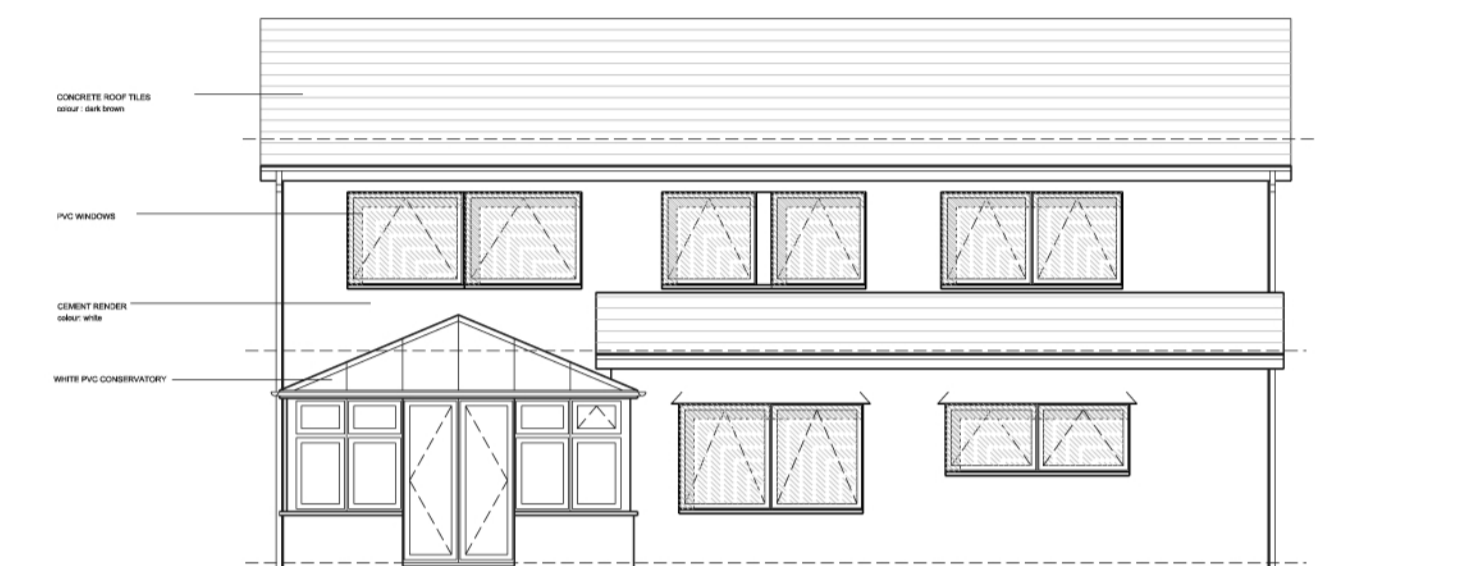


EXISTING REAR ELEVATION  
 SCALE 1:100




PROPOSED FRONT ELEVATION  
 SCALE 1:100

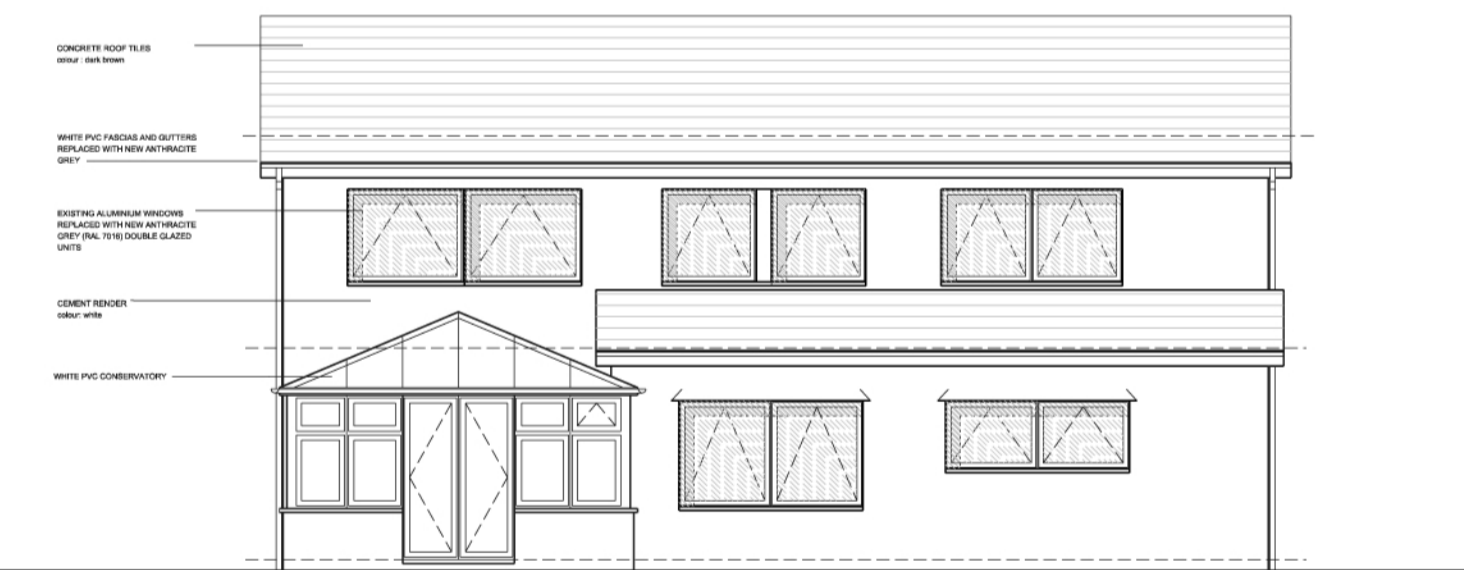


PROPOSED REAR ELEVATION  
 SCALE 1:100

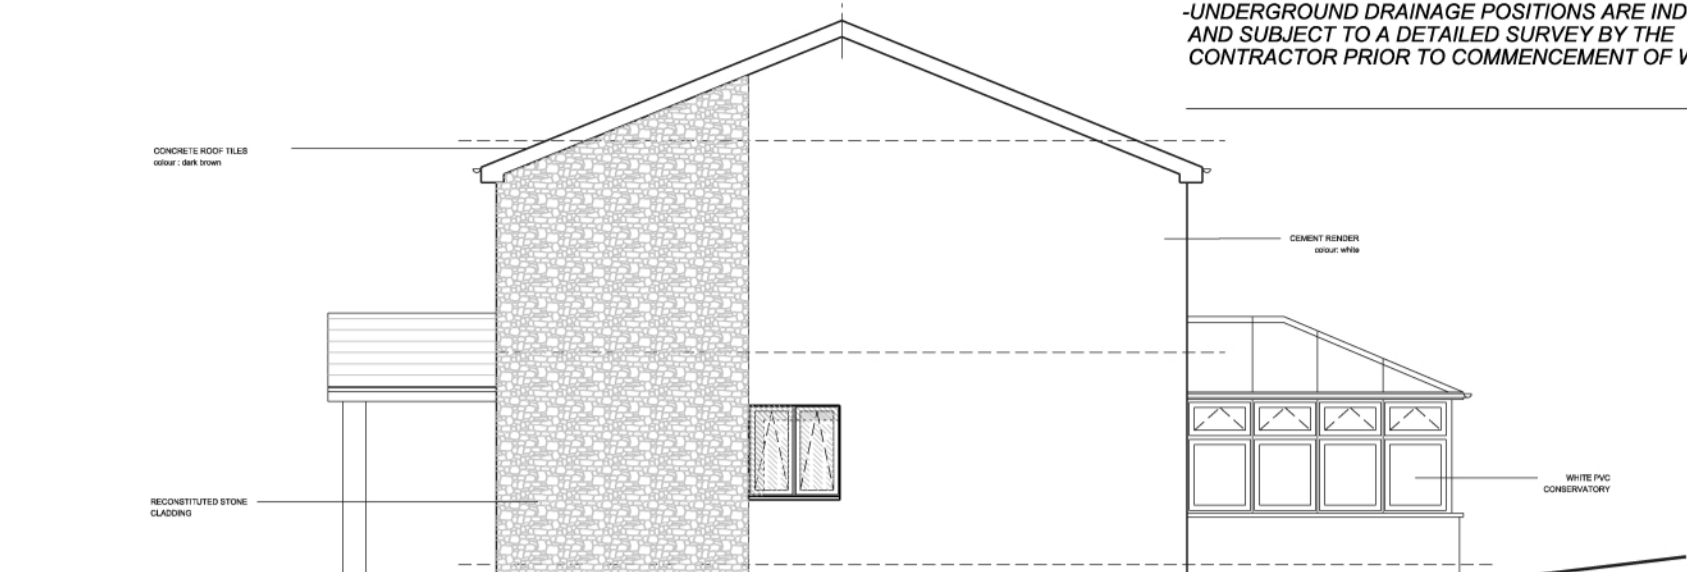


EXISTING SIDE ELEVATION  
 SCALE 1:100

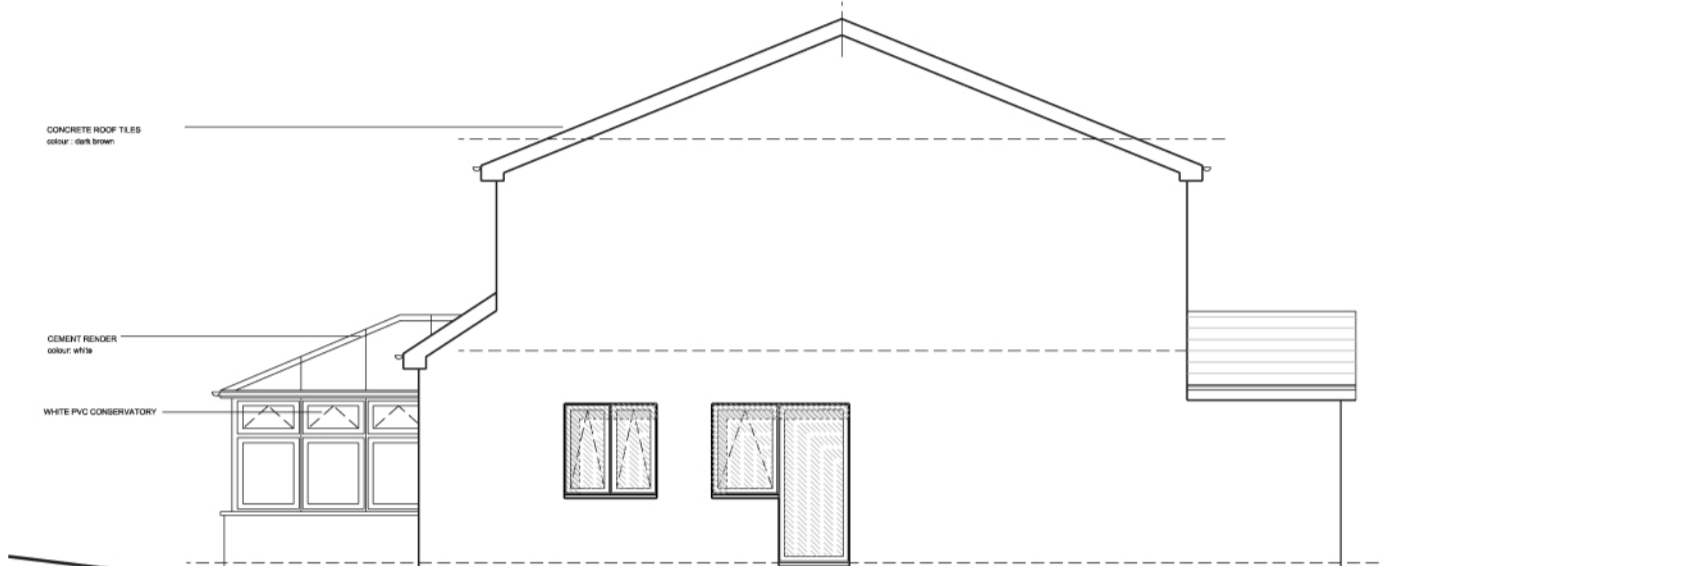

EXISTING SIDE ELEVATION  
 SCALE 1:100

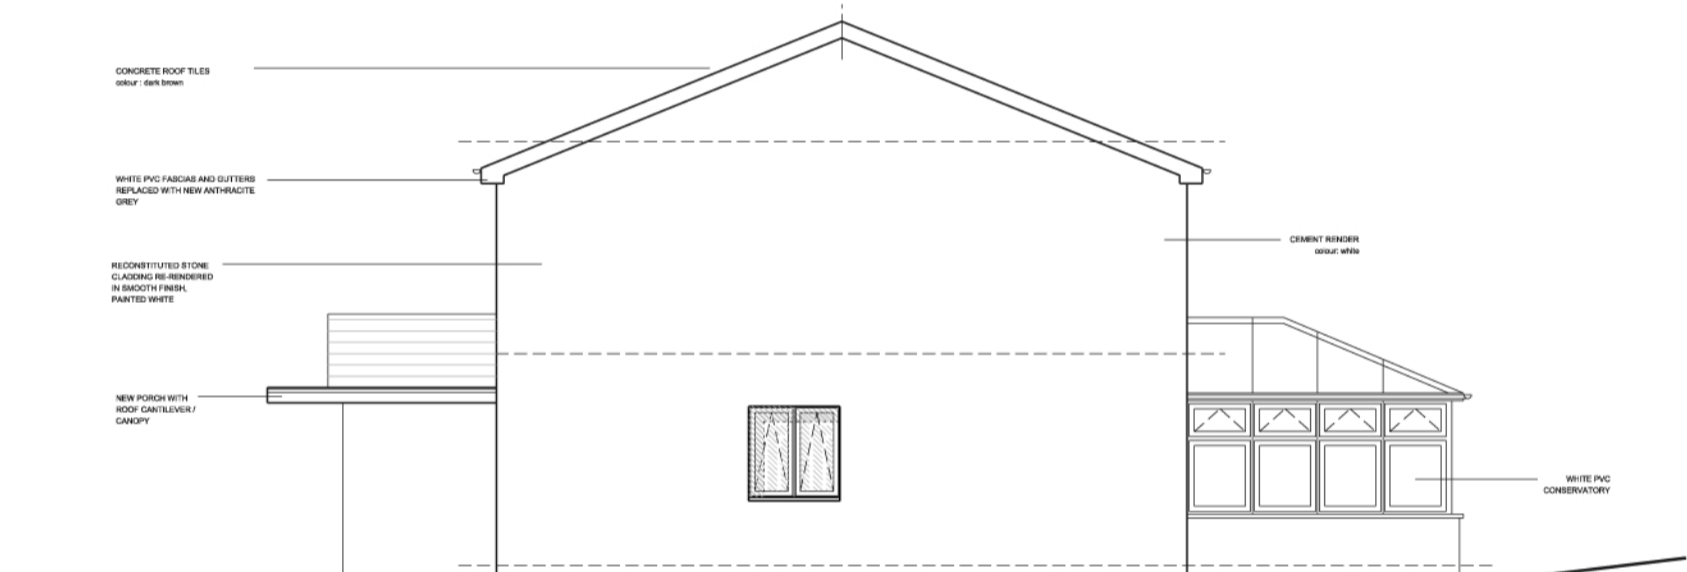


PROPOSED SIDE ELEVATION  
 SCALE 1:100

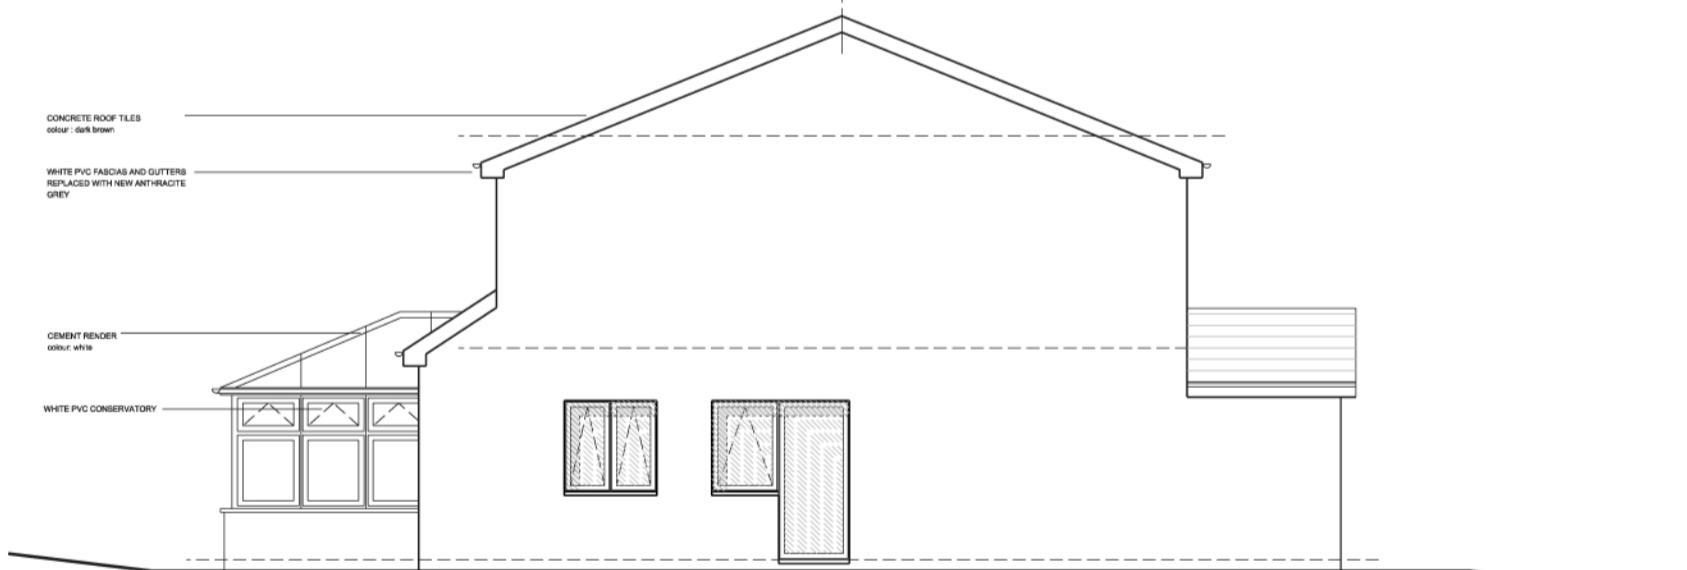

PROPOSED SIDE ELEVATION  
 SCALE 1:100




EXISTING GROUND FLOOR PLAN  
 SCALE 1:100

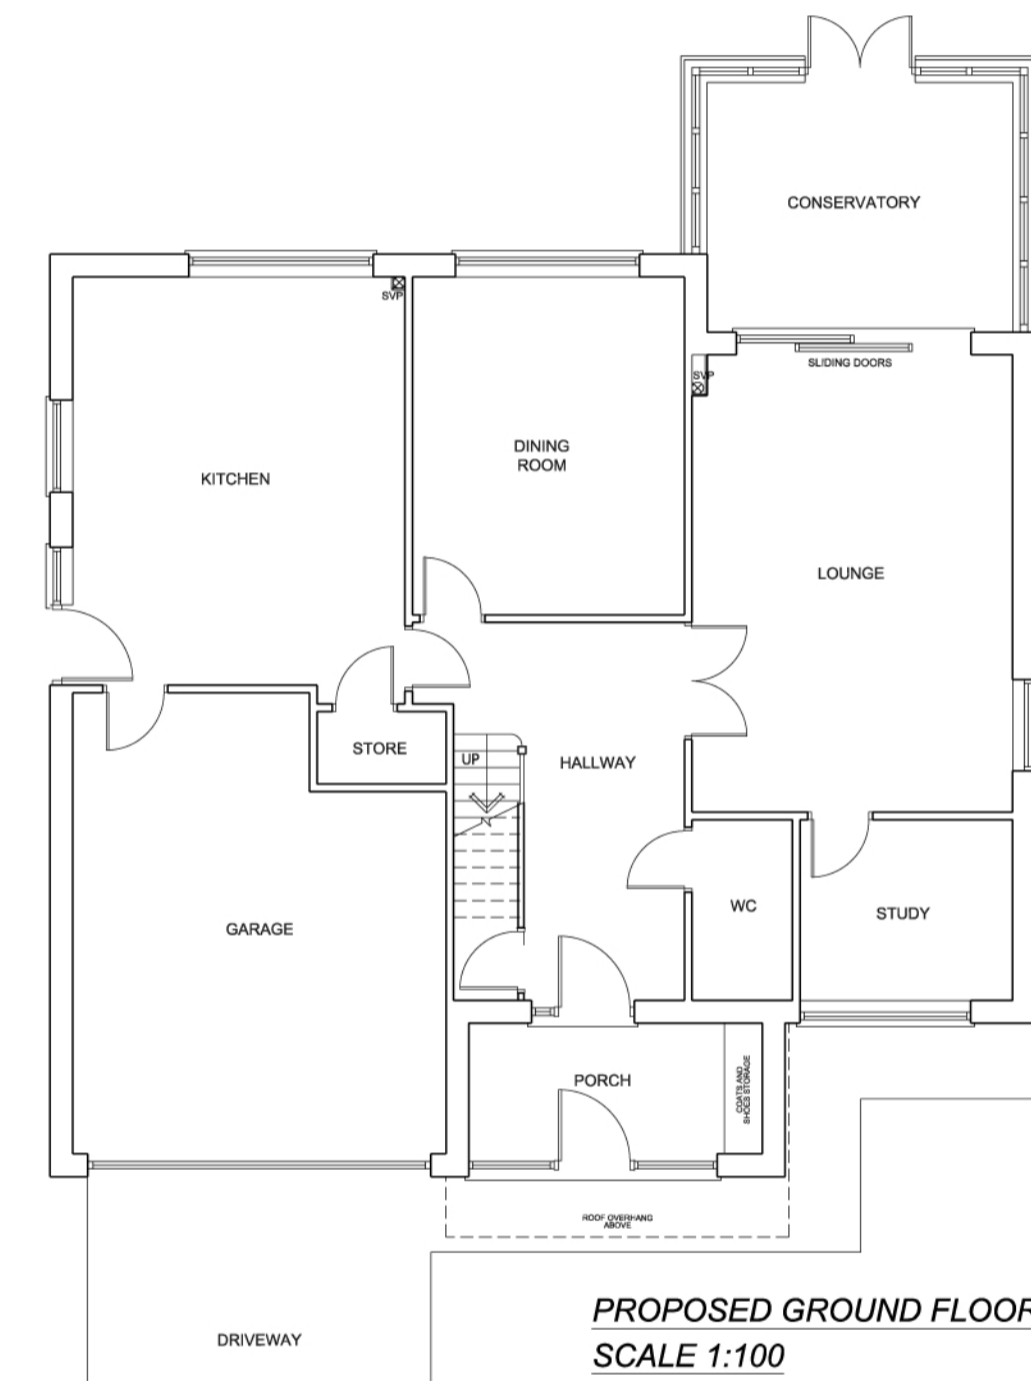

PROPOSED GROUND FLOOR PLAN  
 SCALE 1:100



PROPOSED SITE PLAN  
 SCALE 1:200

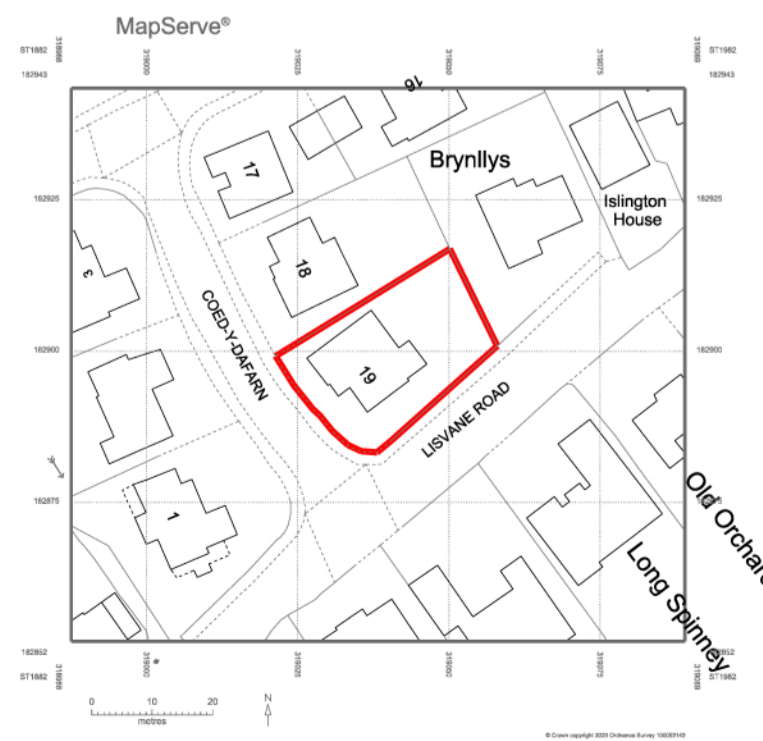

SITE LOCATION PLAN  
 SCALE 1:1250



PERSPECTIVE VIEW - EXISTING



PERSPECTIVE VIEW - PROPOSED

SCALE BAR 1:100

**GREG HILL ARCHITECTS**  
 GREG HILL  
 BSC (HONS) BARCH RIBA ARB  
 CHARTERED ARCHITECT  
 GHA  
 THE STUDIO  
 112 WEST PARK DRIVE,  
 PORTHAWL,  
 CF38 3RN  
 TEL: 01556 883765 / 01775 781549  
 EMAIL: GREG@GREGHILLARCHITECTS.CO.UK

CLIENT: MR. PREMAWARDHANA KUVERA  
 PROJECT: 19 COEDYDFARN - FRONT PORCH EXTENSION AND FACADE REFURBISHMENT  
 DRAWING TITLE: EXISTING AND PROPOSED PLANS AND ELEVATIONS  
 REVISION NUMBER: 2  
 DATE: 11.11.23 / 27.11.23  
 REVISION NUMBER: /  
 DATE: /

**GHA**  
 ORIGINATOR: GH  
 SCALE: VARIES AT A1  
 DRAWING CREATED: 11.2023  
 JOB NO: 23\_290  
 DRAWING NO: PL01  
 REV: 2