



Proposed Roof Plan
1 : 100

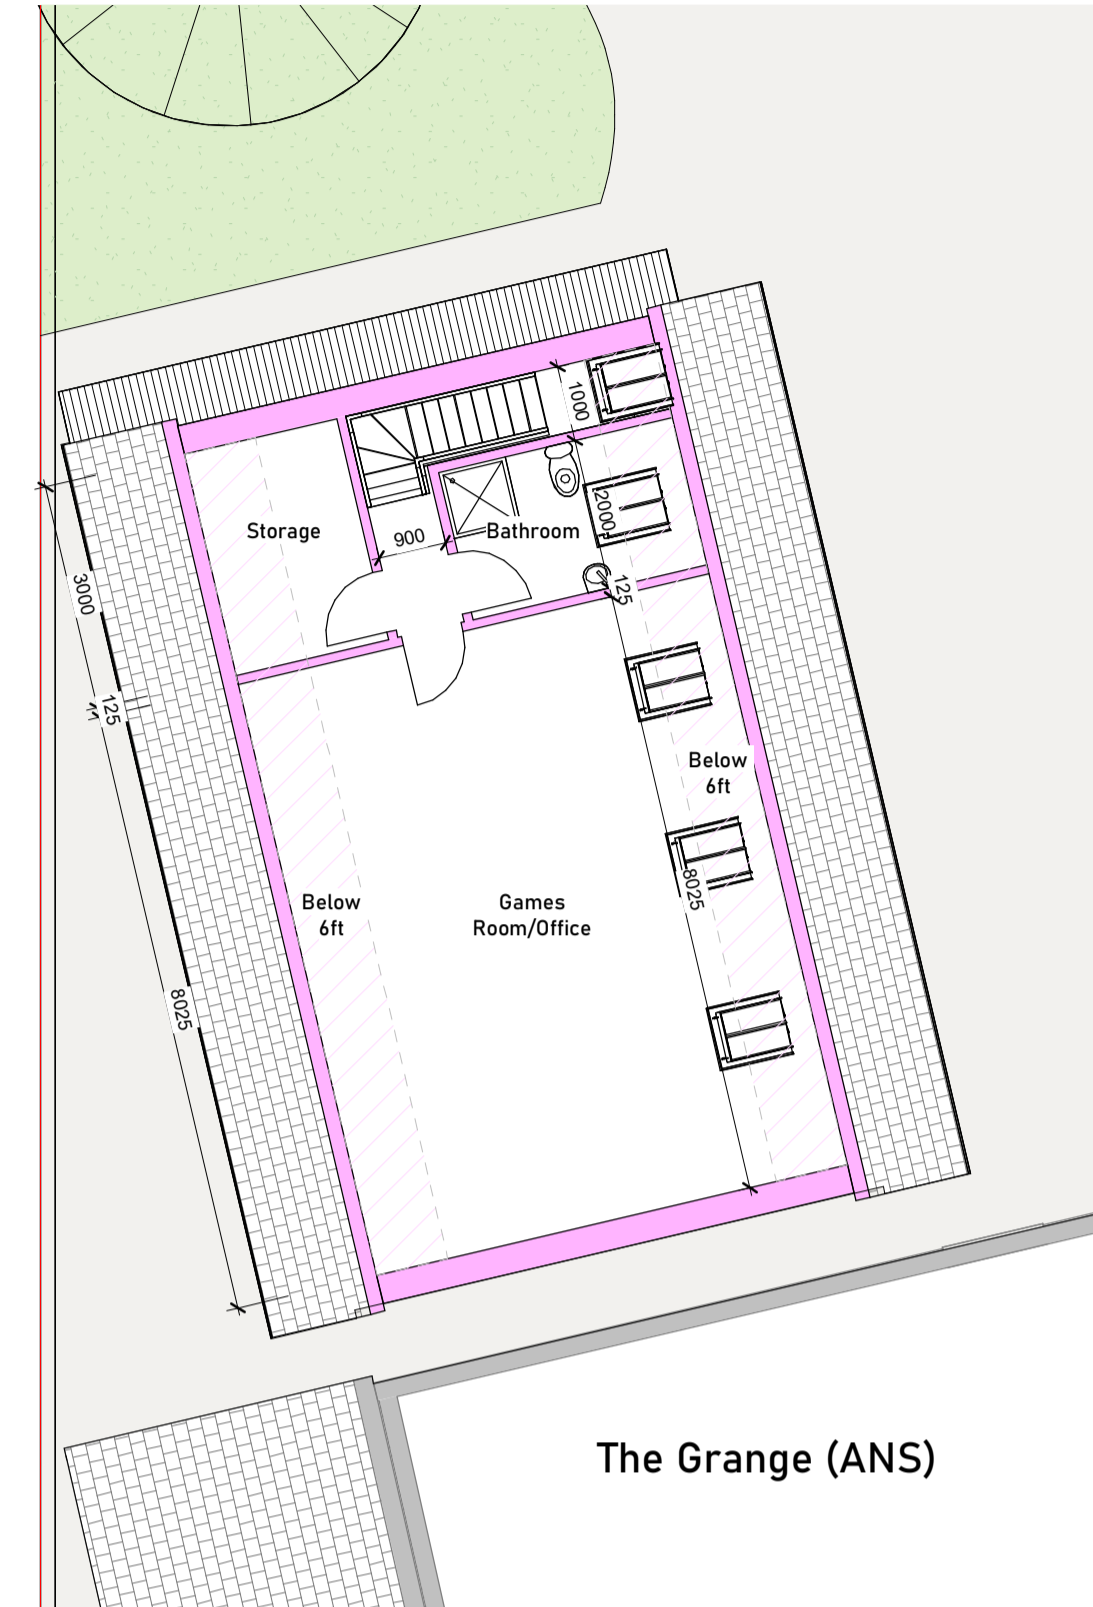

Proposed First Floor
1 : 100

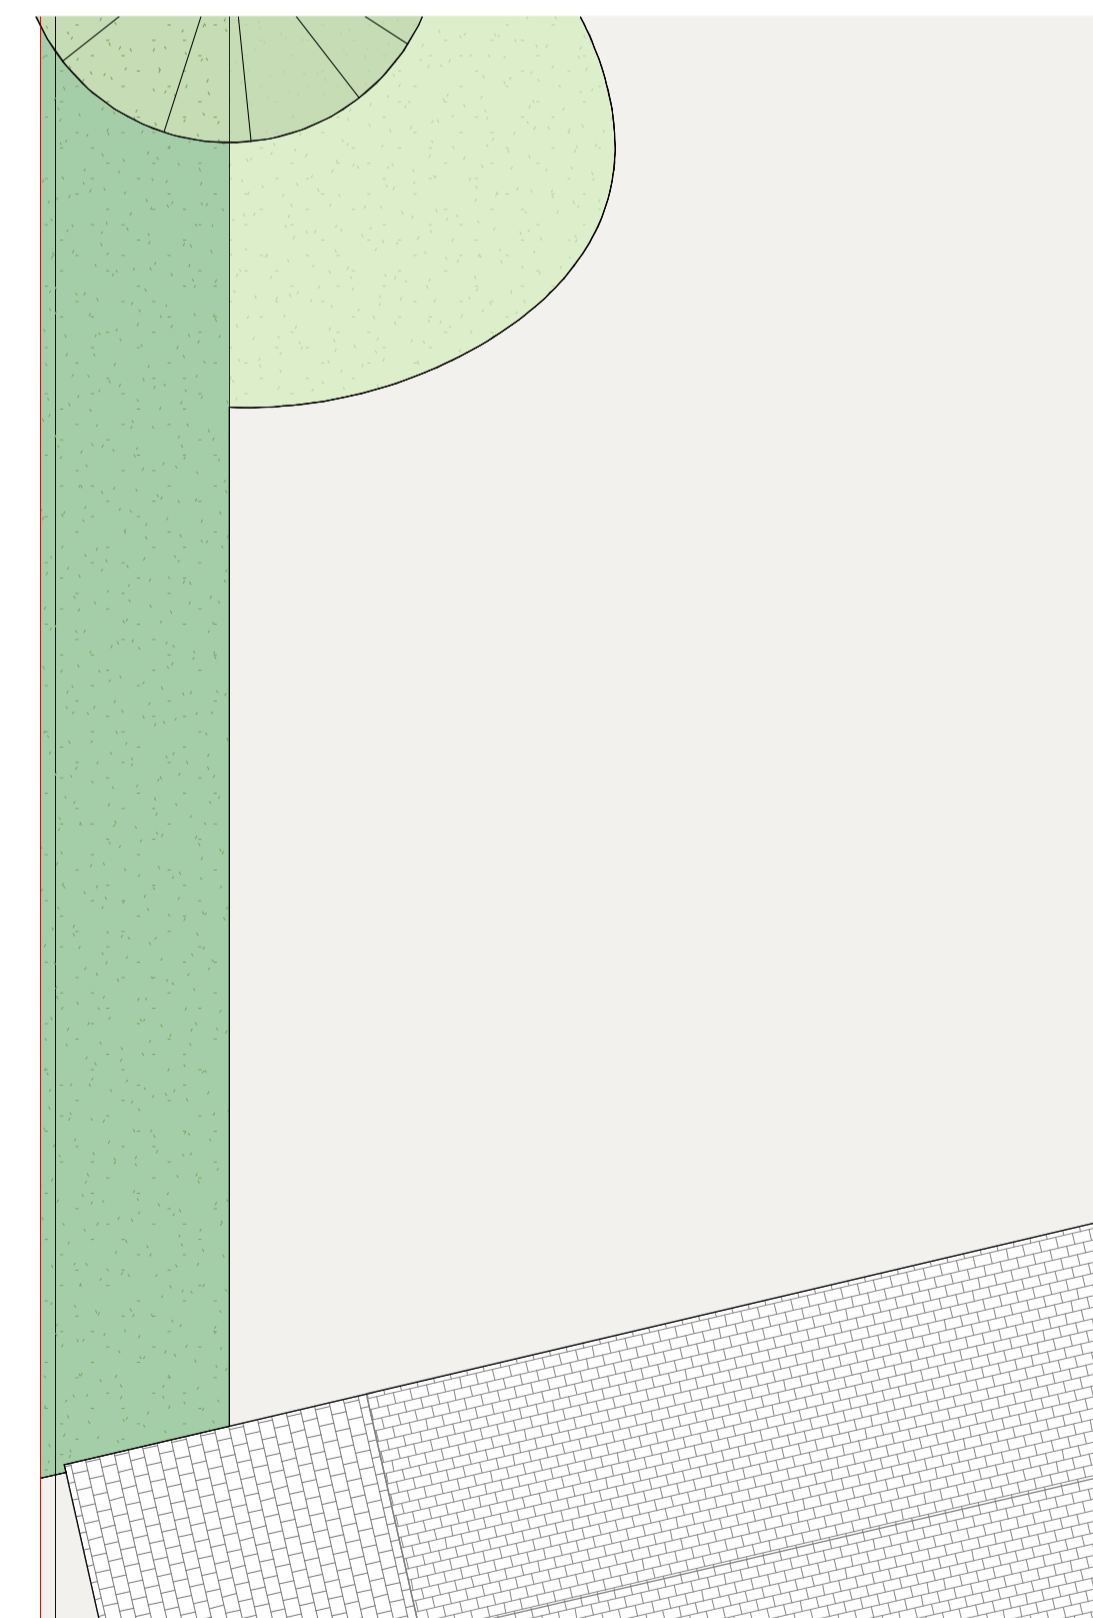

Existing Roof Plan
1 : 100



EDITHGARLAND
ARCHITECTURE

Rev	Description	Date
A	Client Amendments	25/01/2023
B	Client Amendments	13/02/2023
C	Client Amendments	13/03/2023

CODE	SUITABILITY DESCRIPTION
STATUS	PURPOSE OF ISSUE



PROJECT
Grange Farm, Church Street,
Billericay, CM11 2SY

TITLE
Existing & Proposed Plans

CLIENT
Mr Edwards

DRAWN BY JC	CHECKED BY LM	DATE 13/03/2023
SCALE (@ A1) 1 : 100		PROJECT NUMBER 400
DRAWING NUMBER R03		REV c

