



PROPOSED FLOOR PLAN  
Scale 1:100

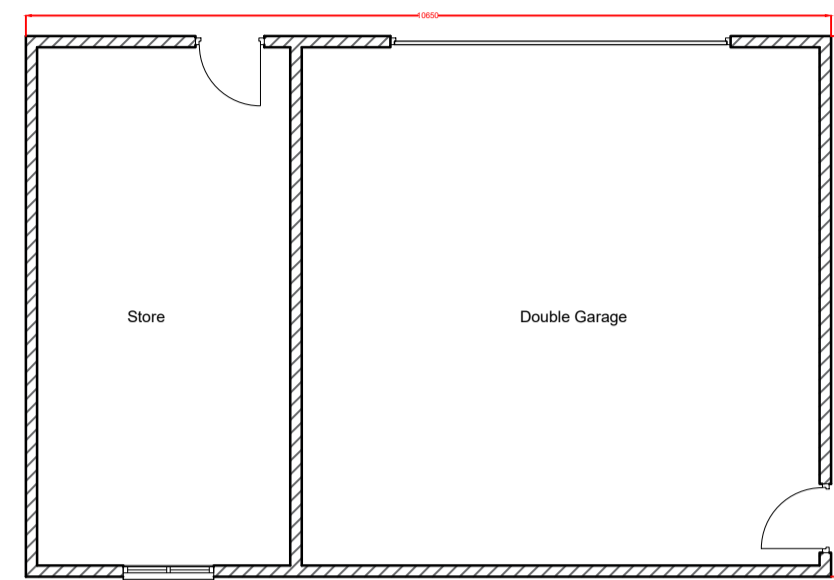


PROPOSED FLOOR PLAN - GARAGE  
Scale 1:100

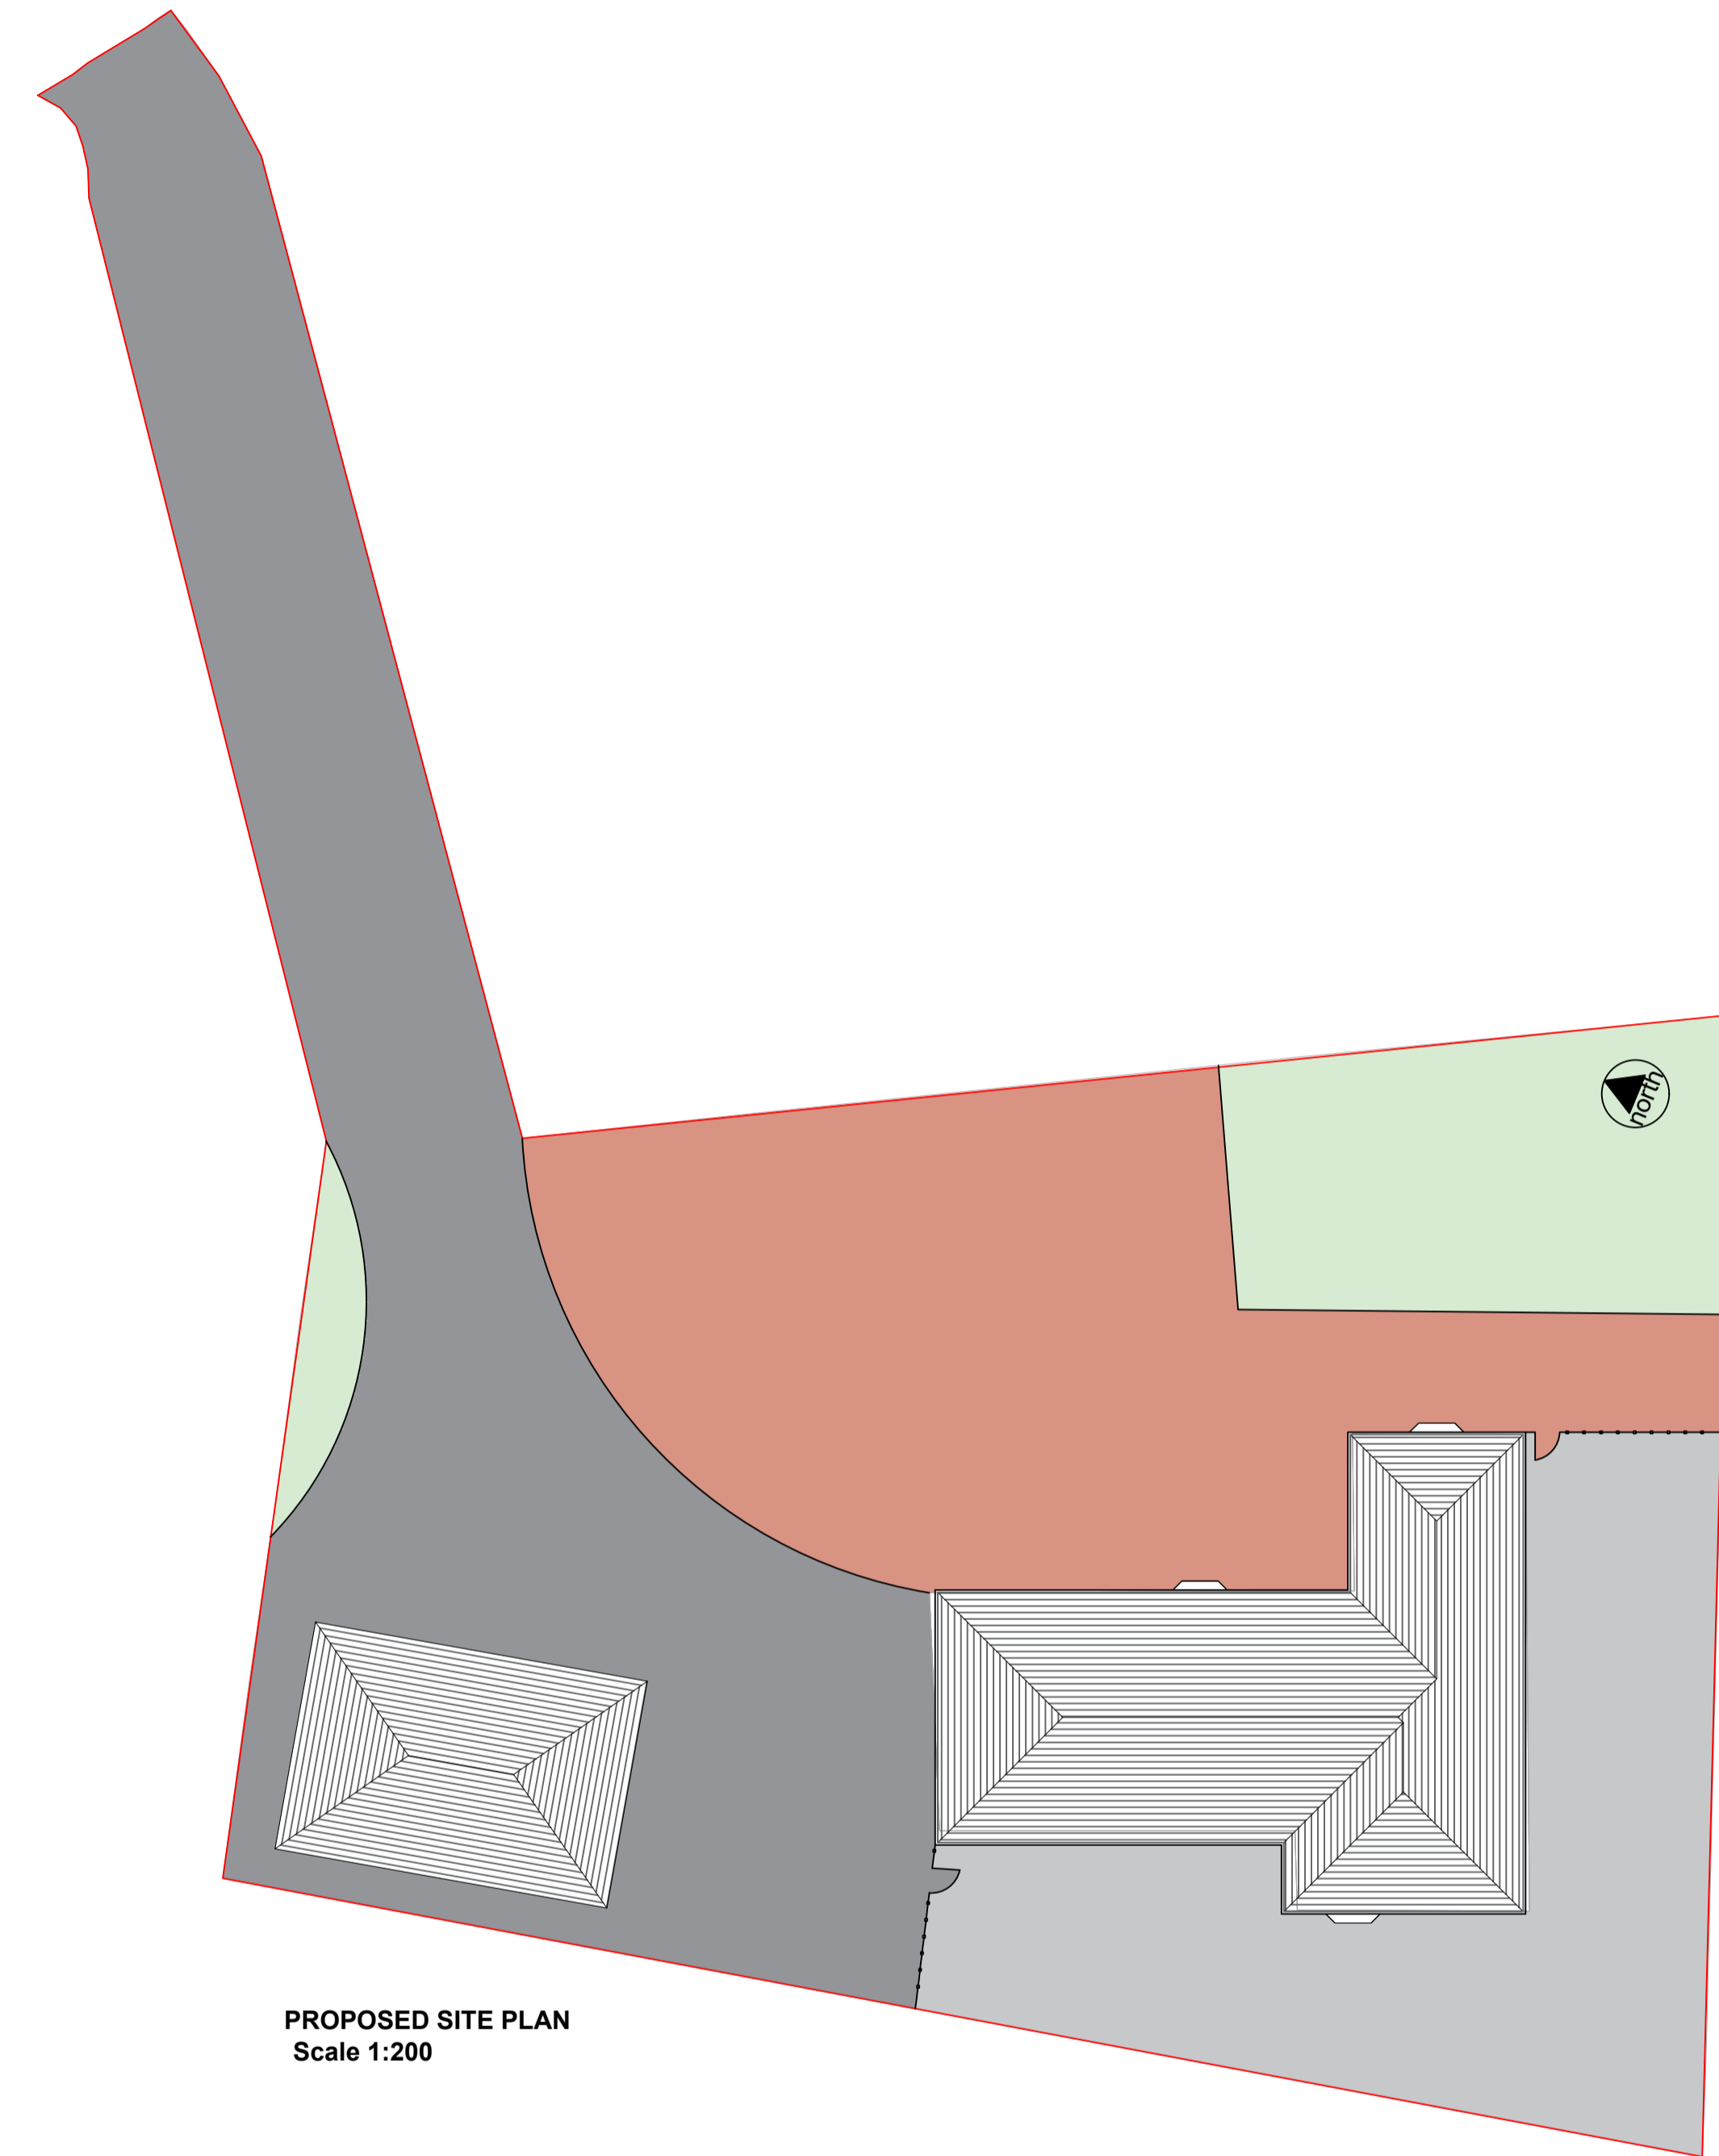

PROPOSED SITE PLAN  
Scale 1:200



PROPOSED SOUTH ELEVATION  
Scale 1:100

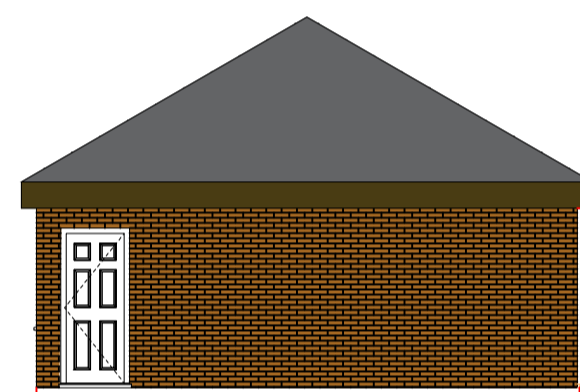


PROPOSED SOUTH ELEVATION  
Scale 1:100




PROPOSED EAST ELEVATION  
Scale 1:100




PROPOSED EAST ELEVATION  
Scale 1:100

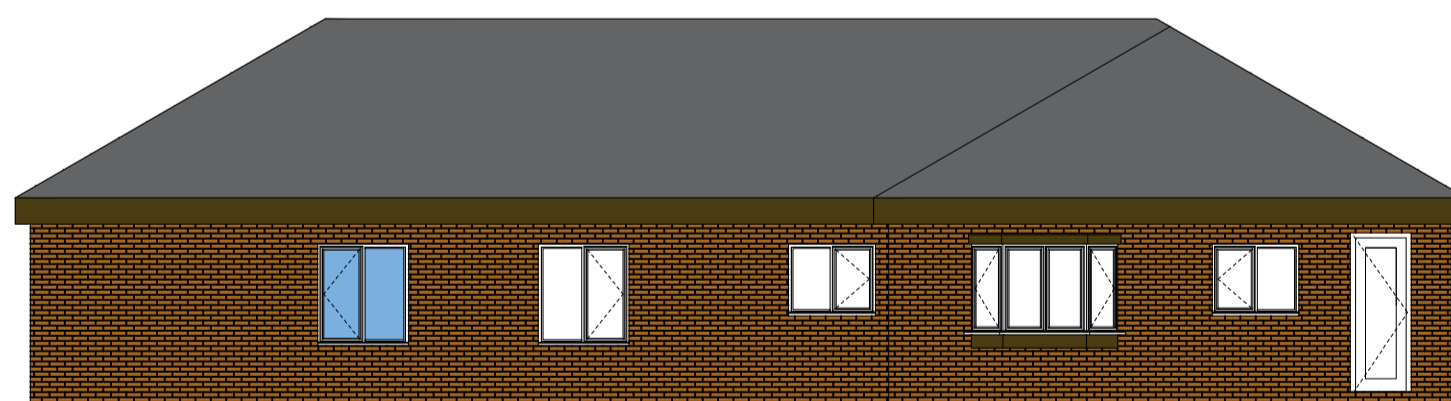


PROPOSED WEST ELEVATION  
Scale 1:100

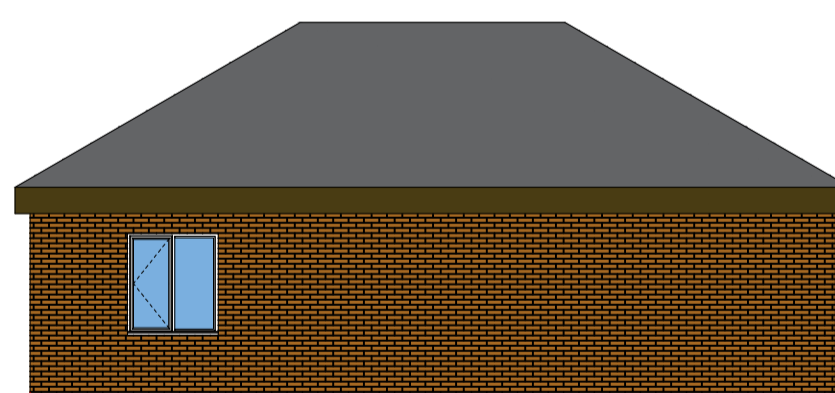

PROPOSED WEST ELEVATION  
Scale 1:100

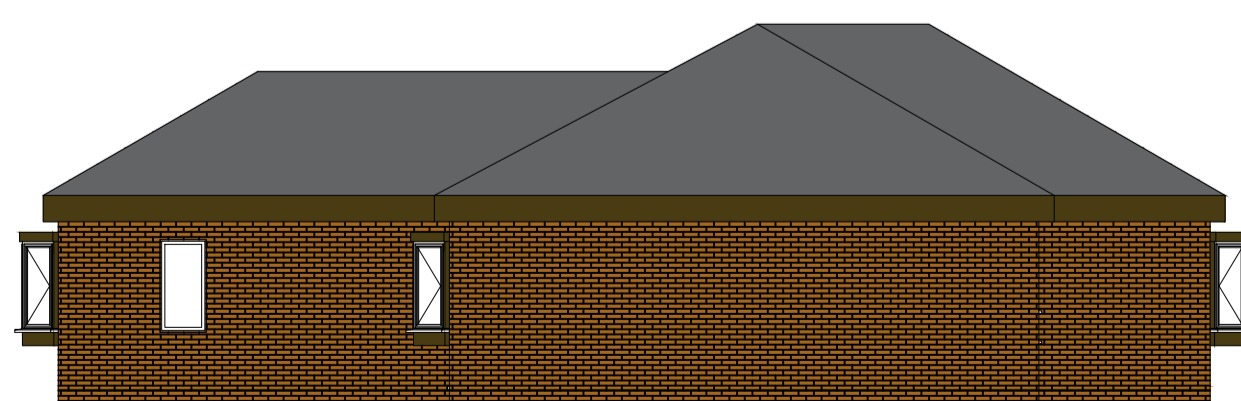

PROPOSED NORTH ELEVATION  
Scale 1:100

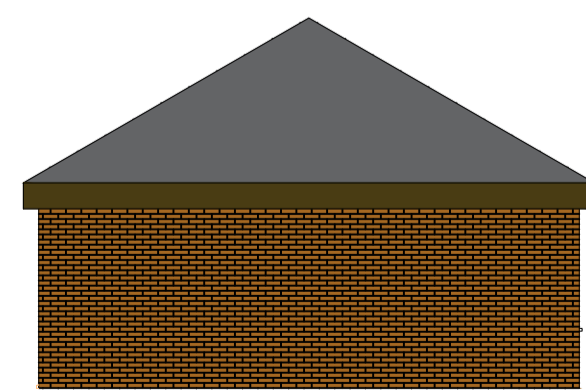

PROPOSED NORTH ELEVATION  
Scale 1:100

KEY:  
 EXISTING WALLS  
 PROPOSED WALLS

date: rev: name: note:



**Williams Architectural Design**  
 New Builds - Extensions - Conversions

status:  
**PLANNING**  
*not for construction use*

property address:  
 Rhyd y Fro, 54 High Close, Nelson  
 CF46 6HJ

INTEGRAL GARAGE CONVERSION AND  
 CONSTRUCT DETACHED GARAGE

drawing name:  
**PROPOSED LAYOUTS**

drawn by: KW date: Nov '23

job number: 2108-23 scale: @ A1

drawing number:  
**AL-PA-02**

do not scale this drawing