




Do not scale from this drawing. If in doubt, ask. This drawing is the property of Stewart Drawing Services and must not be copied, reproduced or disclosed other than for the purposes of this project.

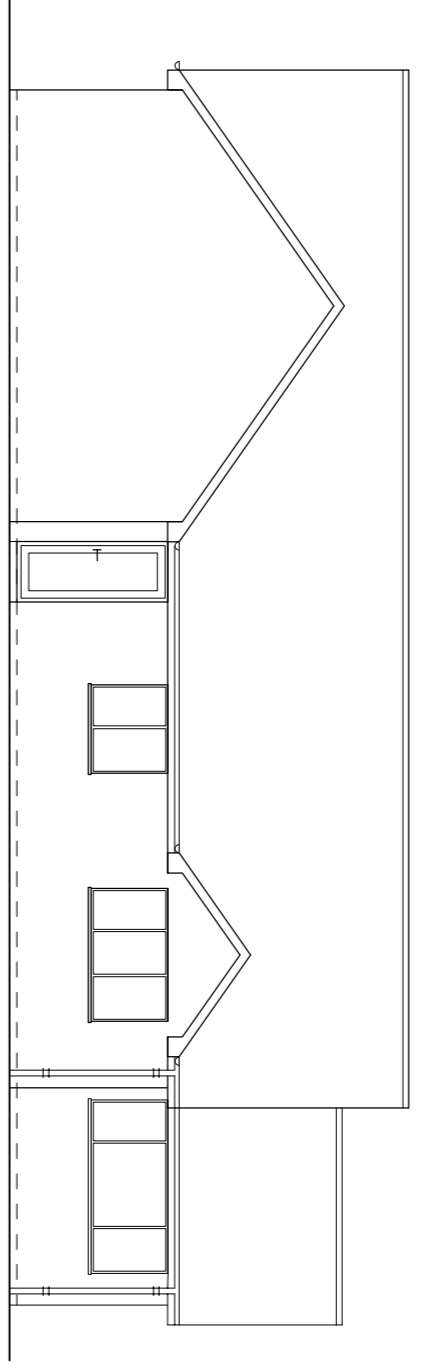


Front Elevation as Existing
1:100

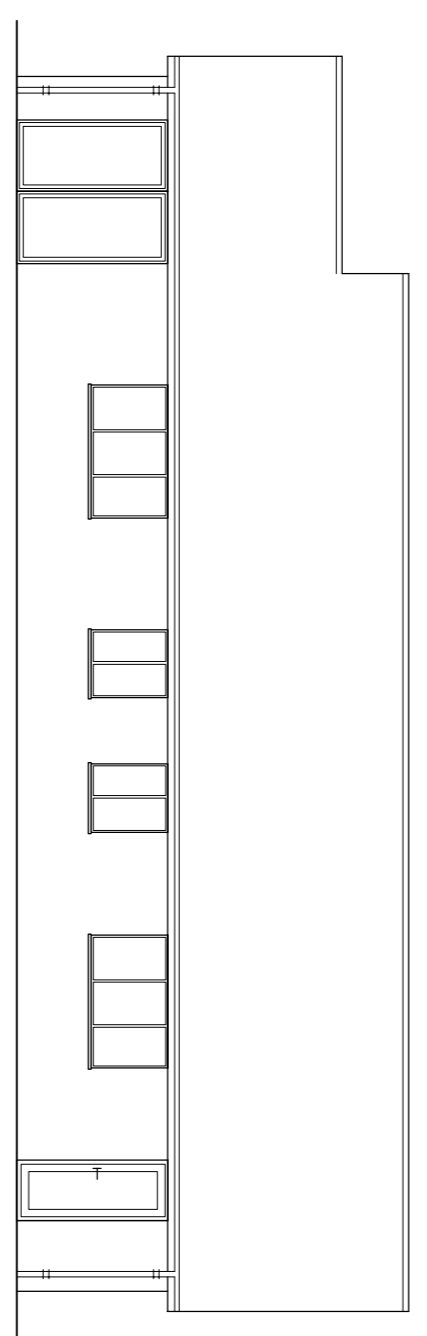


Rear Elevation as Existing
1:100

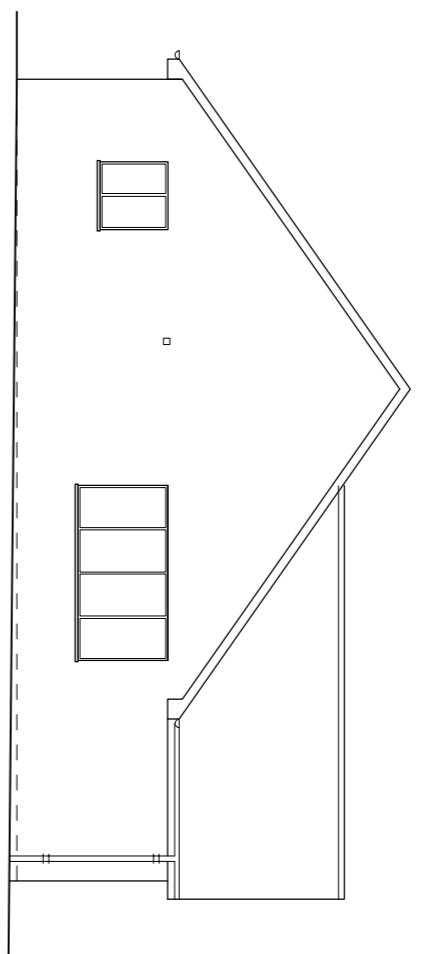


Cable Elevation as Existing
1:100

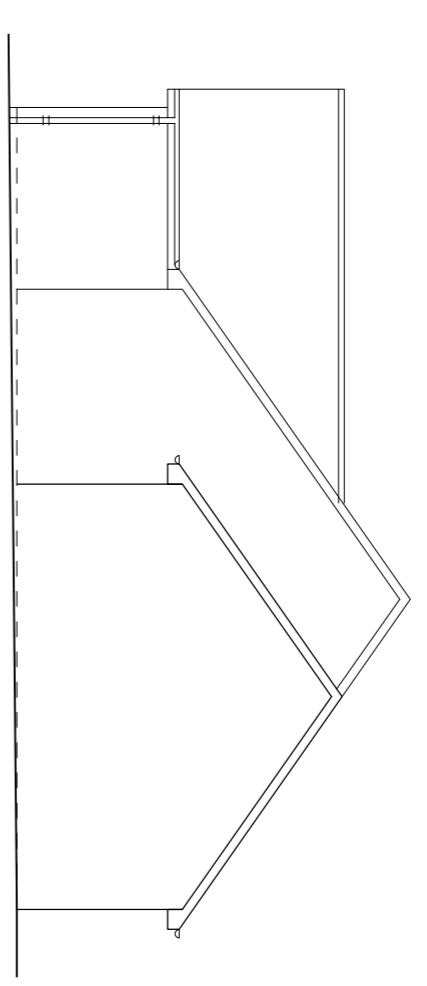


Cable Elevation as Existing (original garage side)
1:100

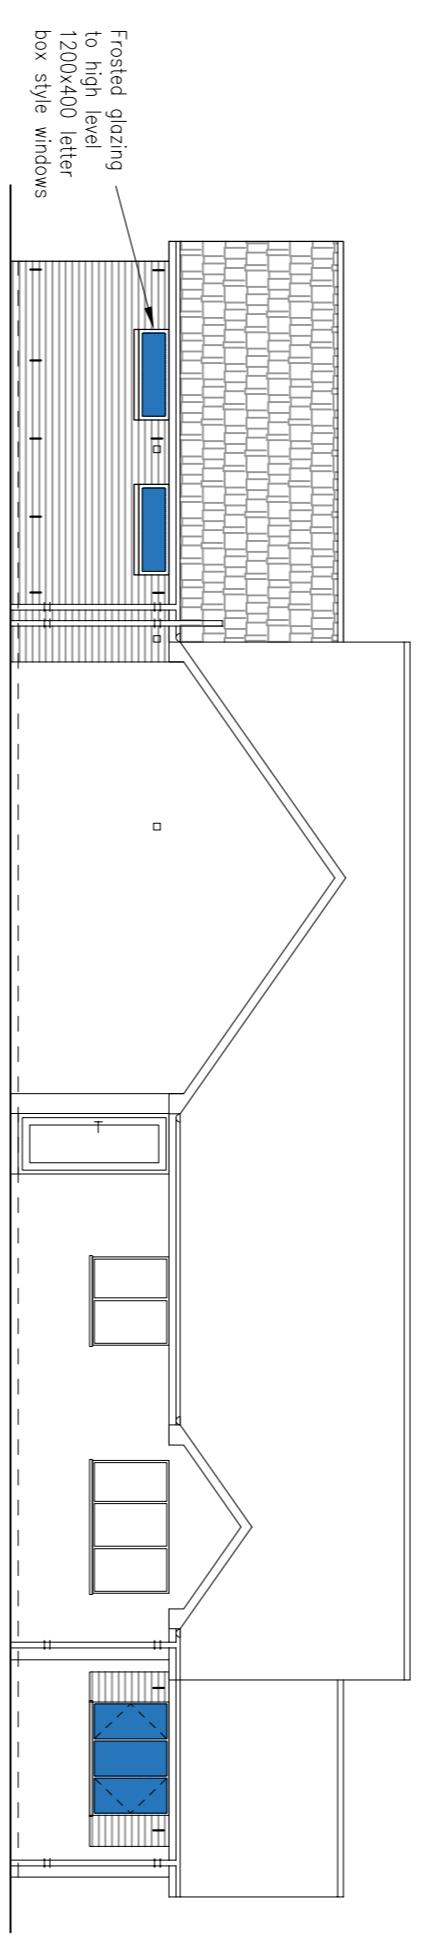


Front Elevation as Proposed
1:100

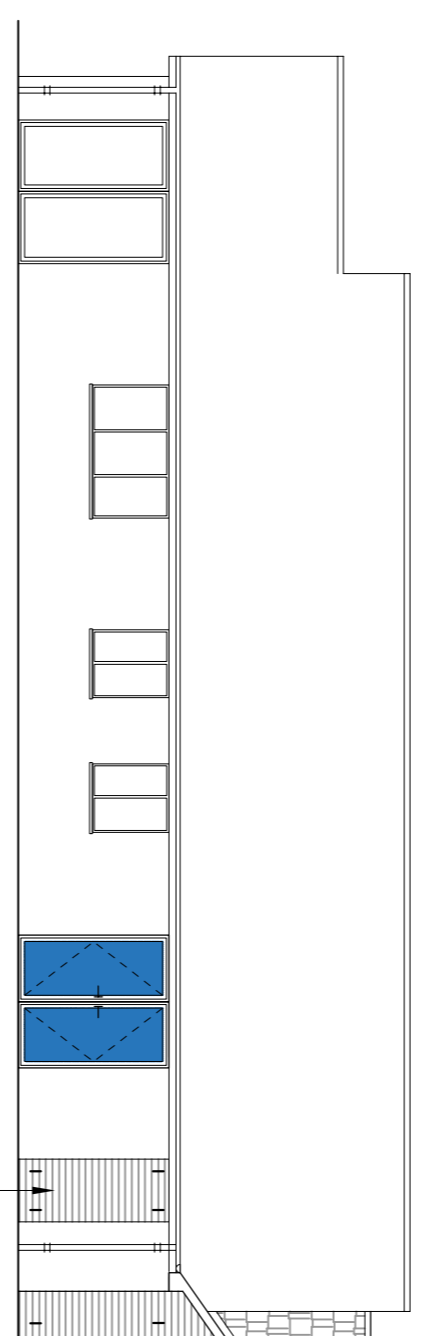

Rear Elevation as Proposed
1:100

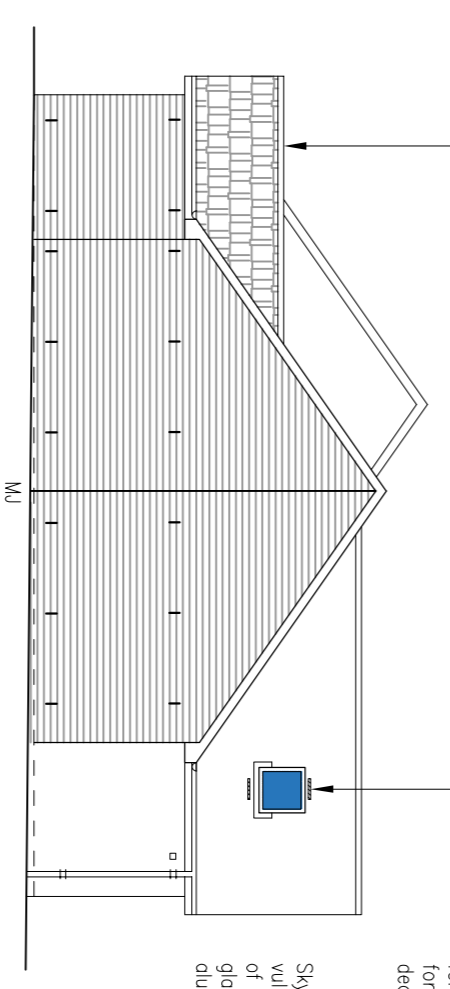

Cable Elevation as Proposed
1:100

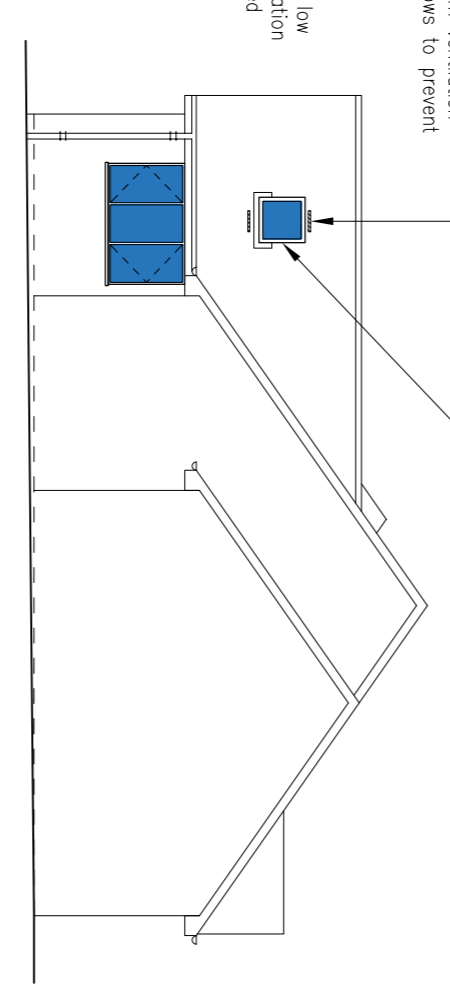

Cable Elevation as Proposed (original garage side)
1:100

Vertical side walls to be finished with the 150x50 studs and 52.5mm thick CELESTY P4400 inside the studs to provide a U-value of 0.17

8mm continuous ventilation strip, formed above window to prevent dead air pockets

Skylight windows to meet low vulnerability by the installation of glass outer pane and aluminium frames

Vertical side walls to be finished with the 150x50 studs and 52.5mm thick CELESTY P4400 inside the studs to provide a U-value of 0.17

8mm continuous ventilation strip, formed above window to prevent dead air pockets

Skylight windows to meet low vulnerability by the installation of glass outer pane and aluminium frames

Gutters and downpipes should be constructed and installed in accordance with the requirements described in SS EN 12056-3, 2000. Install deep flow gutters throughout.

Install removable access for roof rafter purposes

Proposed 'cable' 'segment' @ 1200mm centres at floor level & ceiling level

Ventilated Dry Ridge System to be installed to ensure continuous or flow throughout roof. This system provides 5000mm² /ann. free of ventilation

Proposed smooth surface-dressed edge concrete roof tiles. All to match existing

Proposed locking back to match existing

Rev	Date	Details

Stewart Drawing Services

11 Barnwell Drive
Barnsley
G61 1DH
Tel: 07967 61304
email: jhm@stewarddrawing.com

Planning & Building Warrant
Proposed Extension For
Mr & Mrs McGowan
14 Strathcarron Wynd, Paisley PA2 7AU
- Existing & Proposed Elevations

Scale	Drawn By	Check	Date
1:100	A1	John Stewart	Nov 2023