


EXISTING GROUND FLOOR PLAN  
1:100

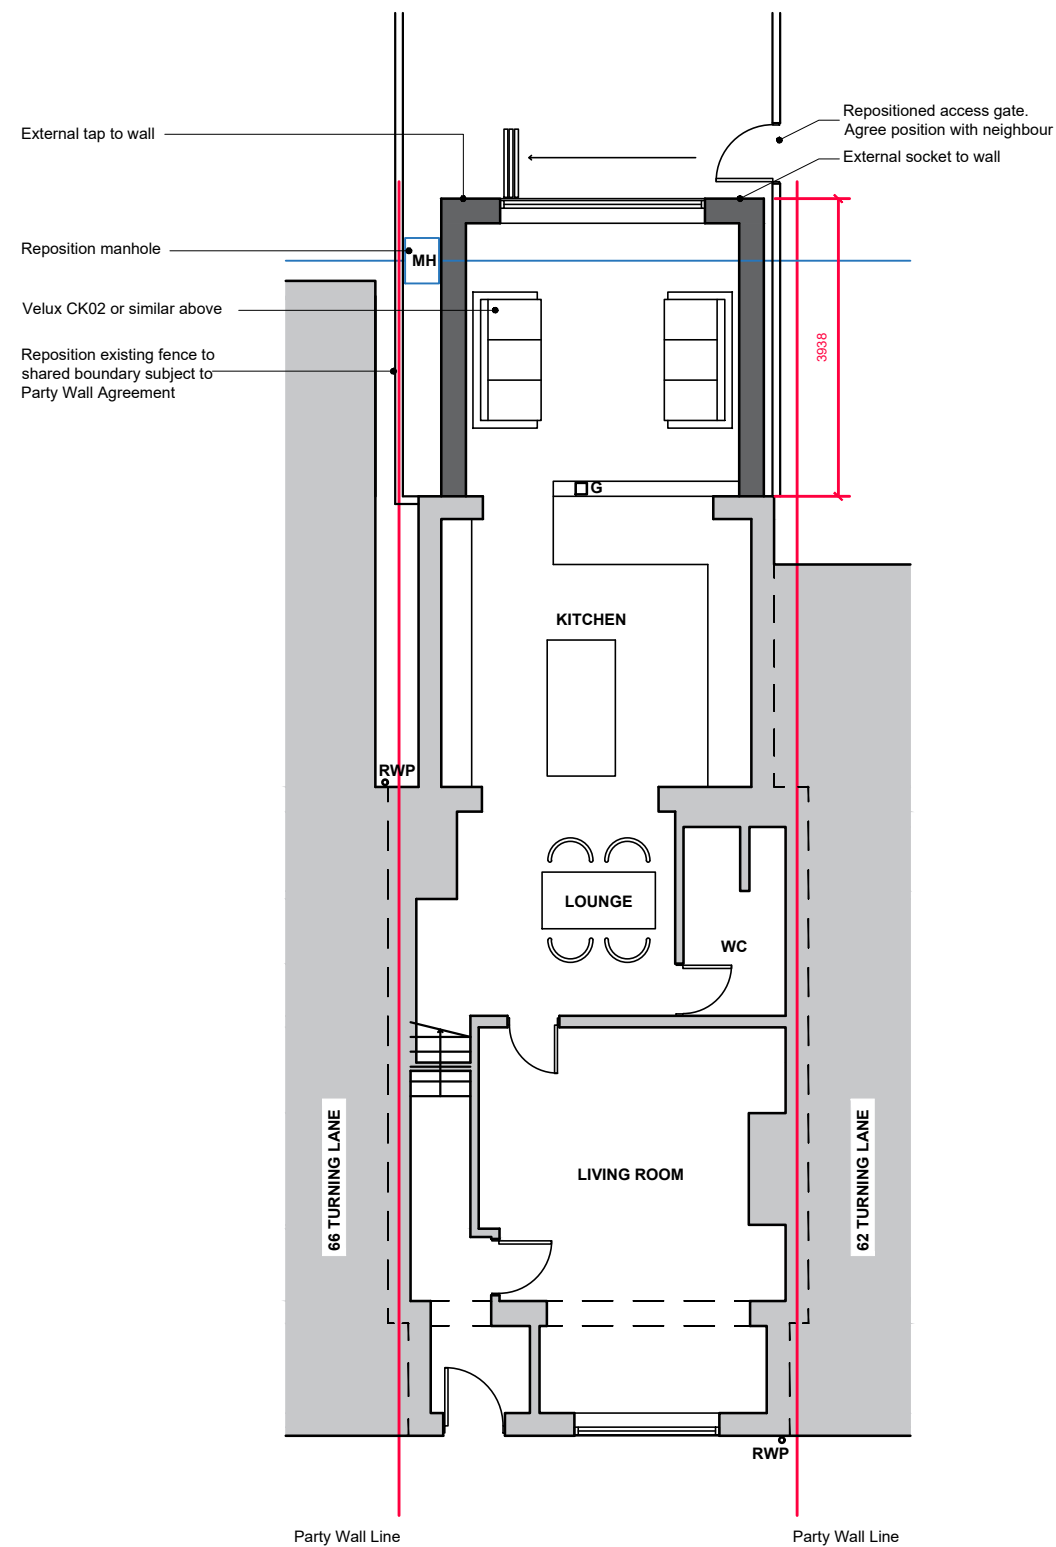

PROPOSED GROUND FLOOR PLAN  
1:100

REV	DATE	DETAILS

STATUS  
**PLANNING**

CLIENT  
**AC**

PROJECT  
**64 Turning Lane, Scarisbrick**

DRAWING TITLE  
**Ground Floor Plans**

DATE  
**06/10/2023**      SCALE  
**1:100@A3**

DRAWING NO.  
**0211\_03\_001**      REVISION

