

For construction purposes do not scale from this drawing  
Use figured dimensions only  
If in doubt ask

All dimensions to be checked on site

Work to be carried out in accordance with by-laws and regulations of local authorities and statutory undertakers

notes




1 ELEVATION  
Proposed East Elevation  
SCALE 1: 100


----- Outline of Existing Property



1 Natural slate roof tiles (to match existing)

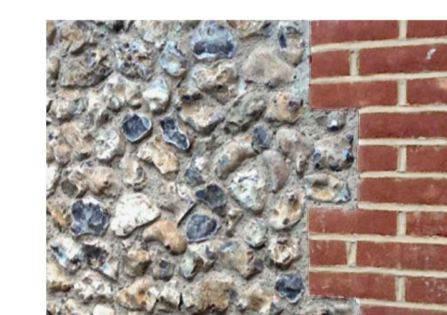


2 Natural flint with red brick quoins (to match existing)

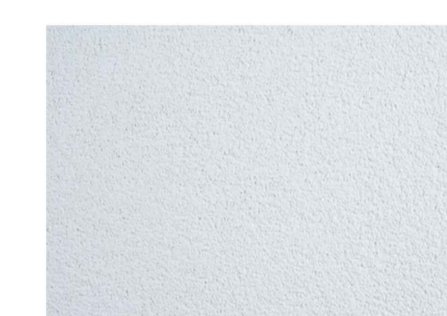

3 Silicone render in white (to match existing)



4 Aluminium framed heritage style windows (dark grey finish)

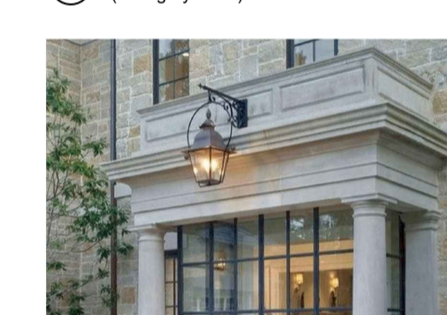

5 Cast stone portico (with crystal style glazing to front entrance)



6 Facing brickwork retaining walls / piers with cast stone capping

**PLANNING**

P1	Levels and materiality information added	JEP/SM	20.10.2023
REV	DESCRIPTION	DR / CH	DATE
Pettings Court, Hodsoll Street Sevenoaks, TN15 7LH			
Proposed Elevations East and North Elevations			
Scale @ A1	1:100		
Created	JUNE 2022		
Drawn By	SS		
Checked By	SM		
Purpose of Issue	PLANNING		


**OPEN architecture**

Architecture  
Building Surveying  
Project Management  
Interior Design

Anton House  
South Park  
Sevenoaks / Kent / TN13 1EB

www.openarc.co.uk  
T +44 01732 779580  
F +44 01732 741316

Job Reference 19151  
Drawing Number P461  
Rev P1

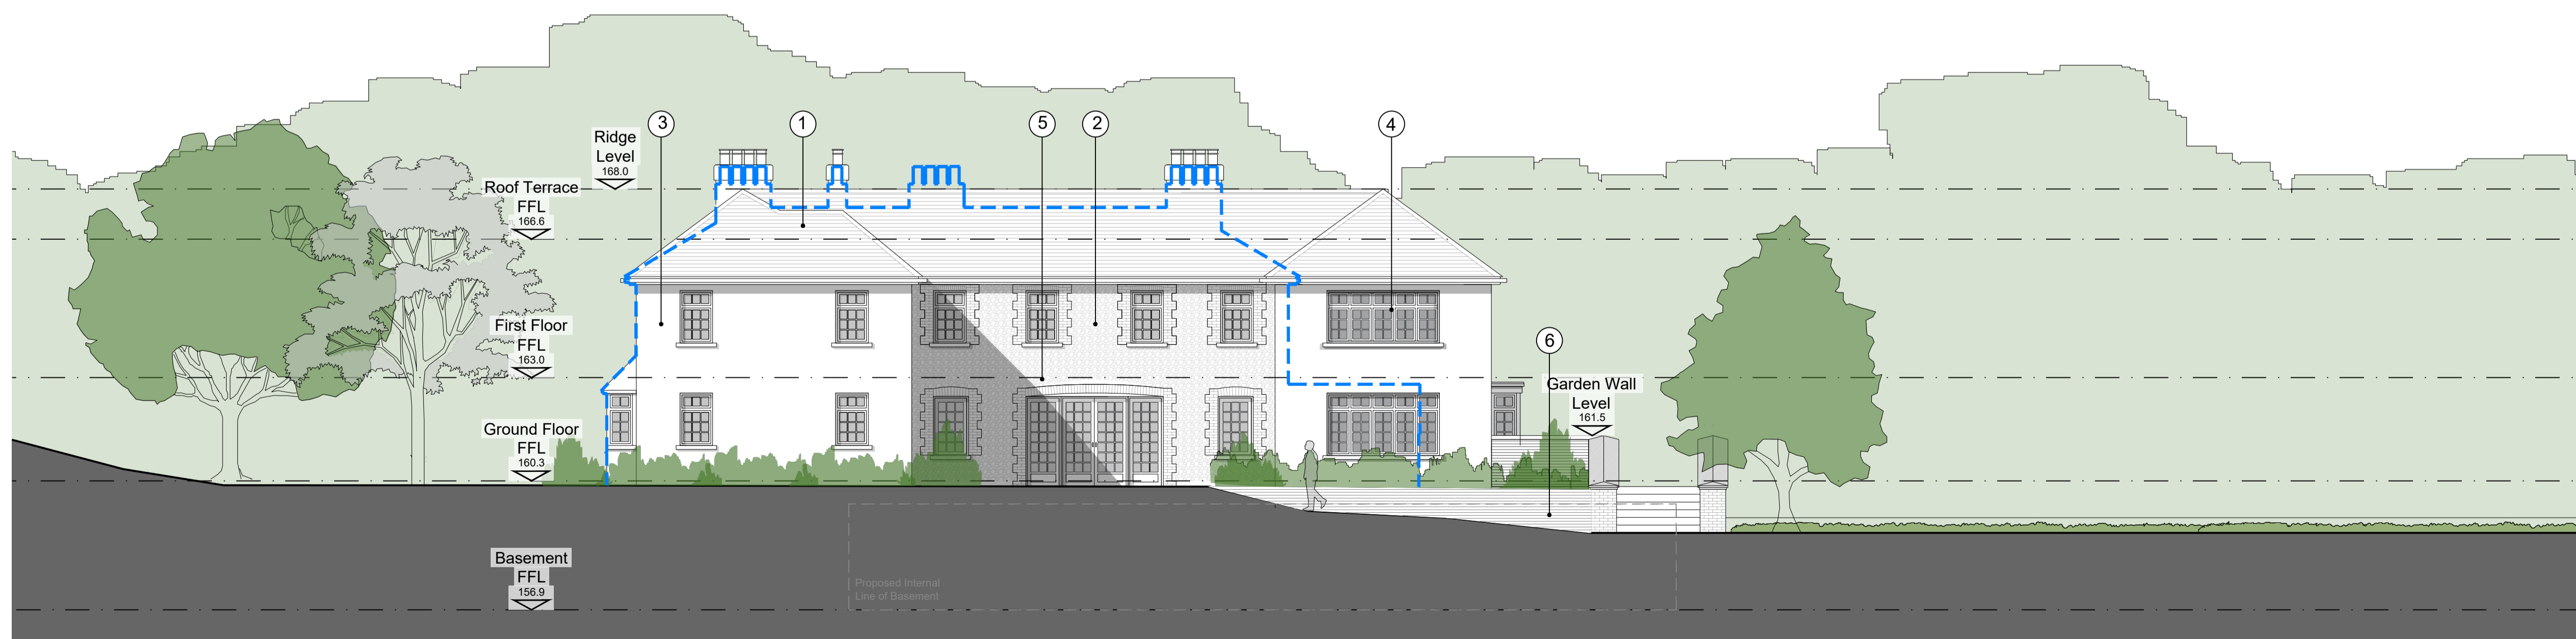

2 ELEVATION  
Proposed North Elevation  
SCALE 1: 100

