

- NOTES GENERAL:**
- Work to figured dimensions and relative position only, confirm to designer
 - This drawing is to be read in conjunction with all relevant drawings, detailed specifications where applicable and all associated drawings in this series (if any)
 - Any discrepancy on this drawing is to be reported immediately to Oakman Architecture Ltd for clarification
 - The contractor is responsible for all temporary works and for the stability of the works in progress

Revision	Date	Drawn	Designer	Checked	Approved
	17.11.23	BJS			

Revision History

OAKMAN ARCHITECTURE.


● Address: 7 Denham Way, Denham UB9 5AX
 ● Mob : 07787197752
 ● E_mail : benjamin@oakmanltd.com

Project Address:
 97 Cleveland Road,
 Ealing
 W13 0EN

Client:
 Mr Mortimer

PROPOSED

Drawing Number: 2267-PD-103
Scales: 1:50 @ A2
Rev. No.: —

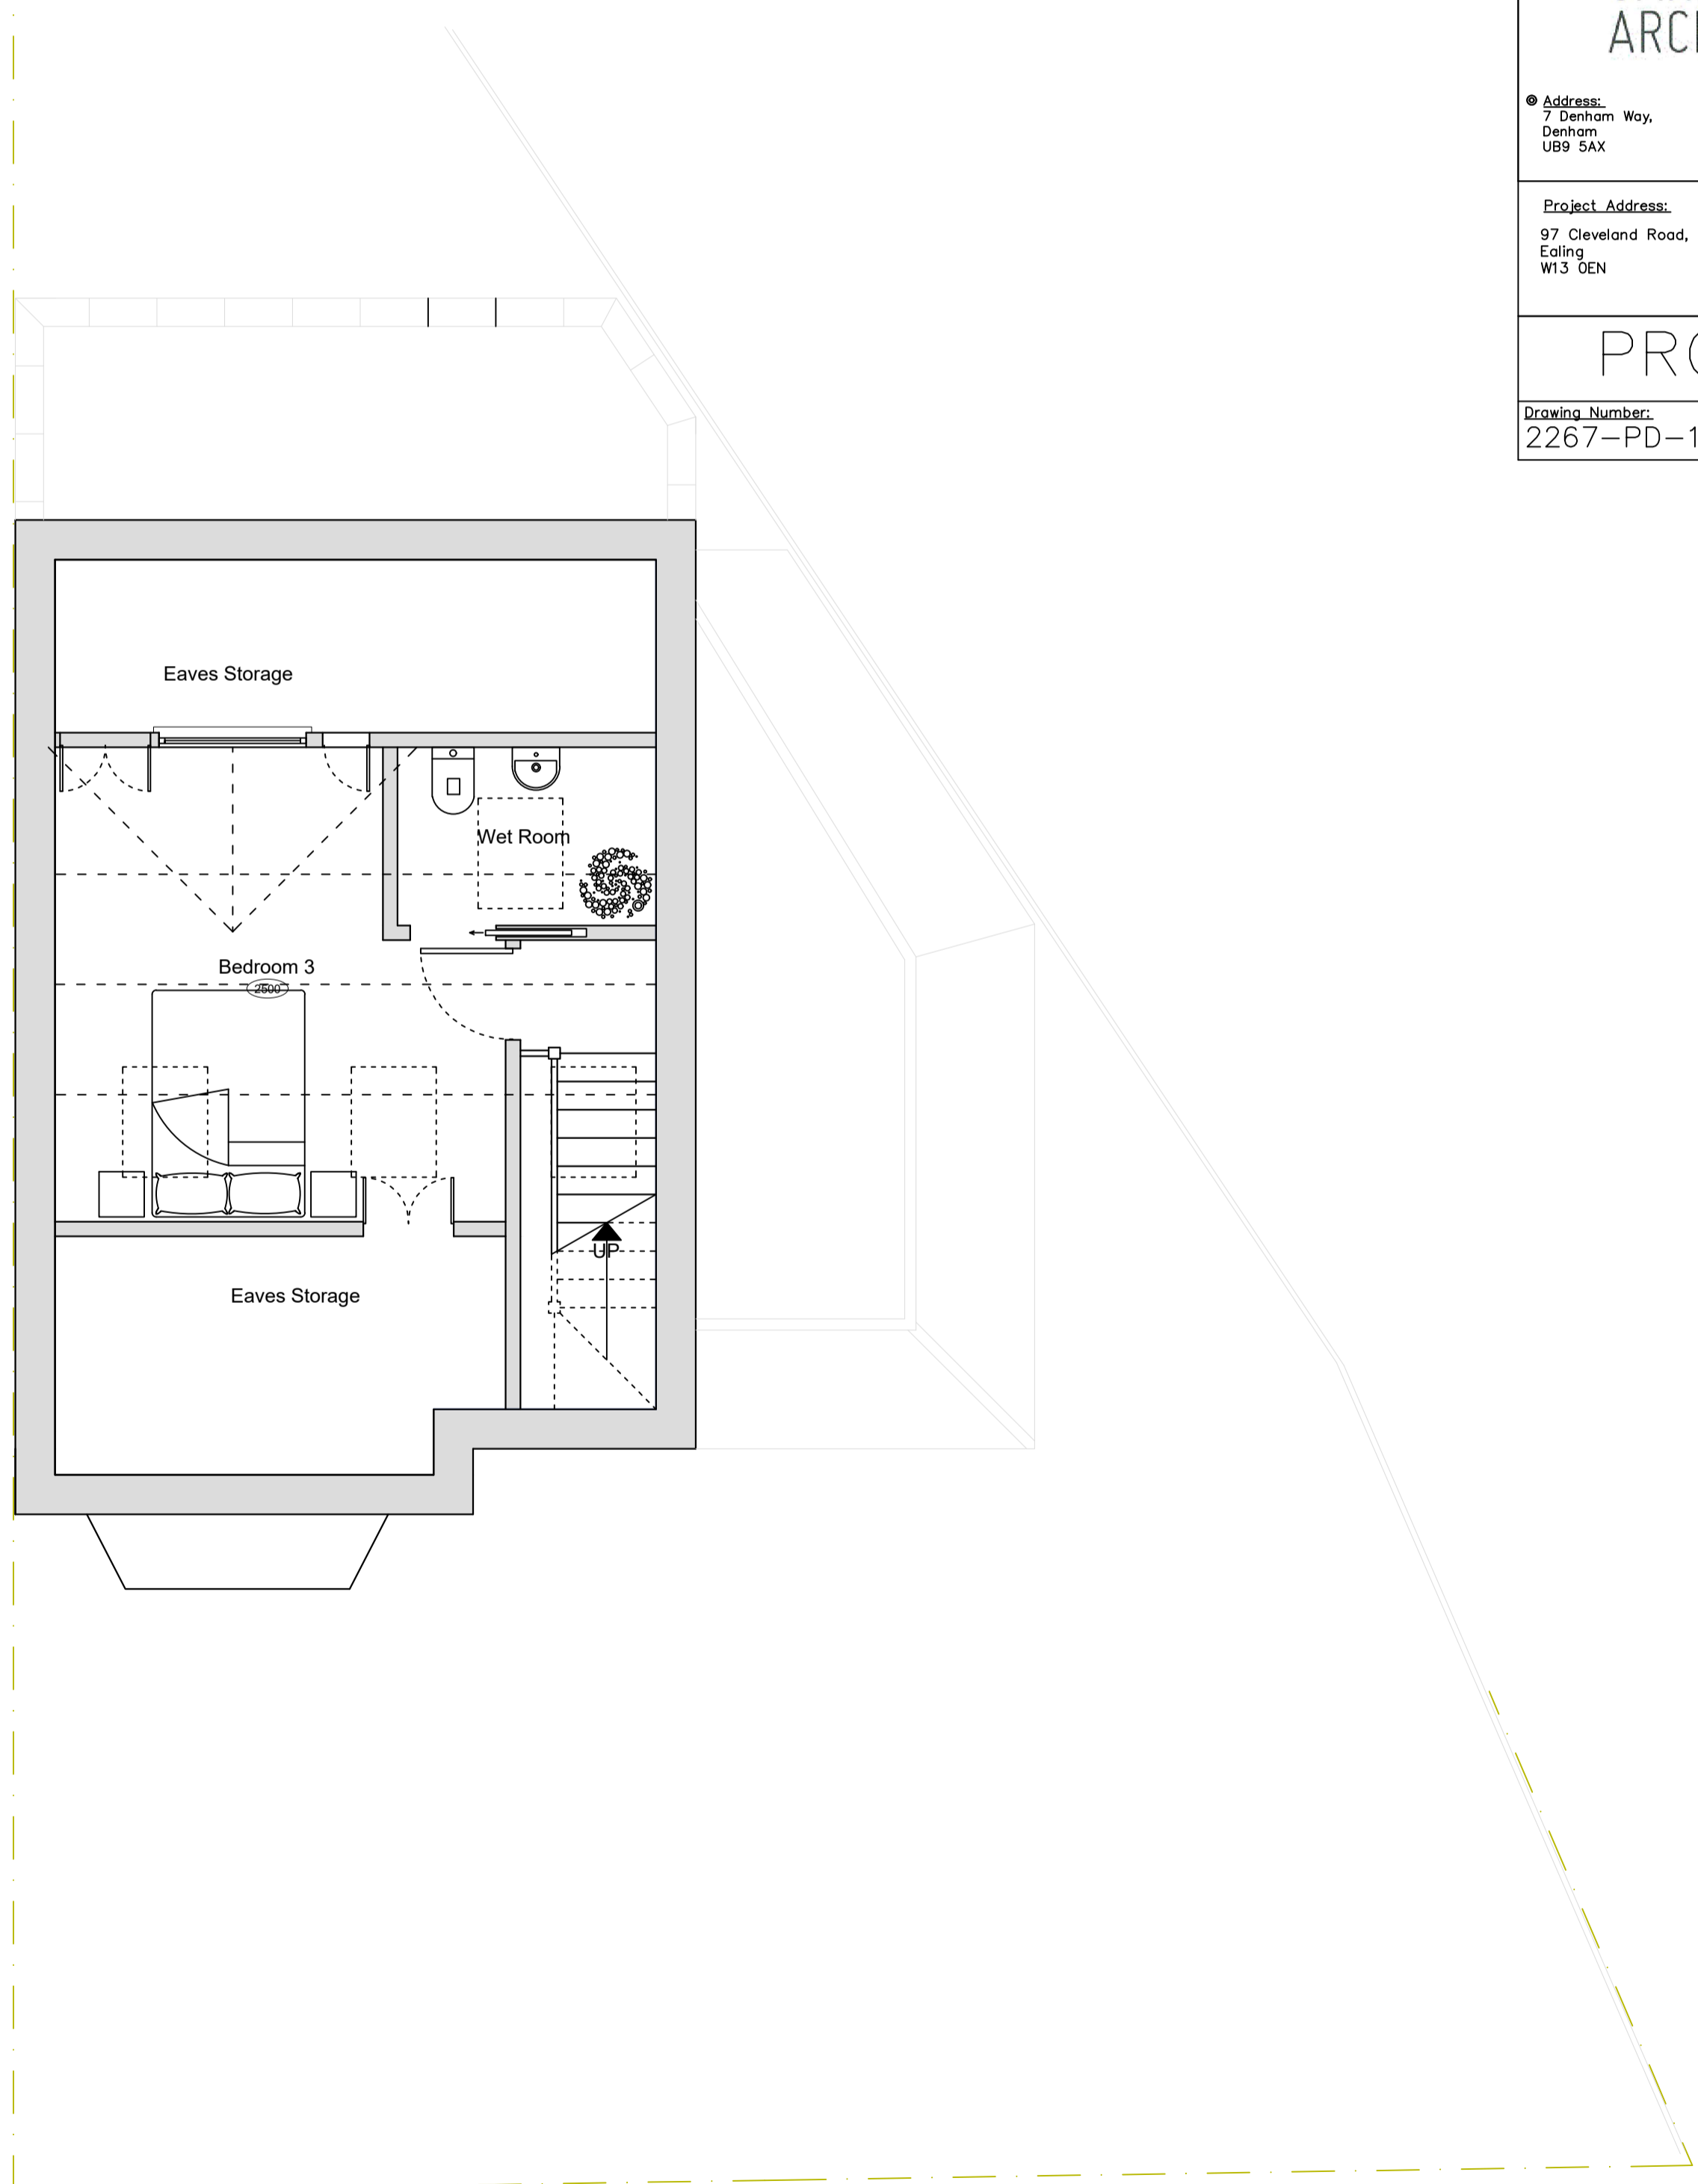

○ Second Floor Plan
1:50

