

- NOTES GENERAL:**
- Work to figured dimensions and relative position only, confirm to designer
  - This drawing is to be read in conjunction with all relevant drawings, detailed specifications where applicable and all associated drawings in this series (if any)
  - Any discrepancy on this drawing is to be reported immediately to Oakman Architecture Ltd for clarification
  - The contractor is responsible for all temporary works and for the stability of the works in progress

Revision	Date	Drawn	Designer	Checked	Approved
17.11.23		BJS			

Revision History

# OAKMAN ARCHITECTURE.


● Address: 7 Denham Way, Denham UB9 5AX  
 ● Mob: 07787197752  
 ● E-mail: benjamin@oakmanltd.com

**Project Address:**  
 97 Cleveland Road, Ealing W13 0EN

**Client:**  
 Mr Mortimer

## PROPOSED

**Drawing Number:** 2267-PD-101  
**Scales:** 1:50 @ A2  
**Rev. No.:** —

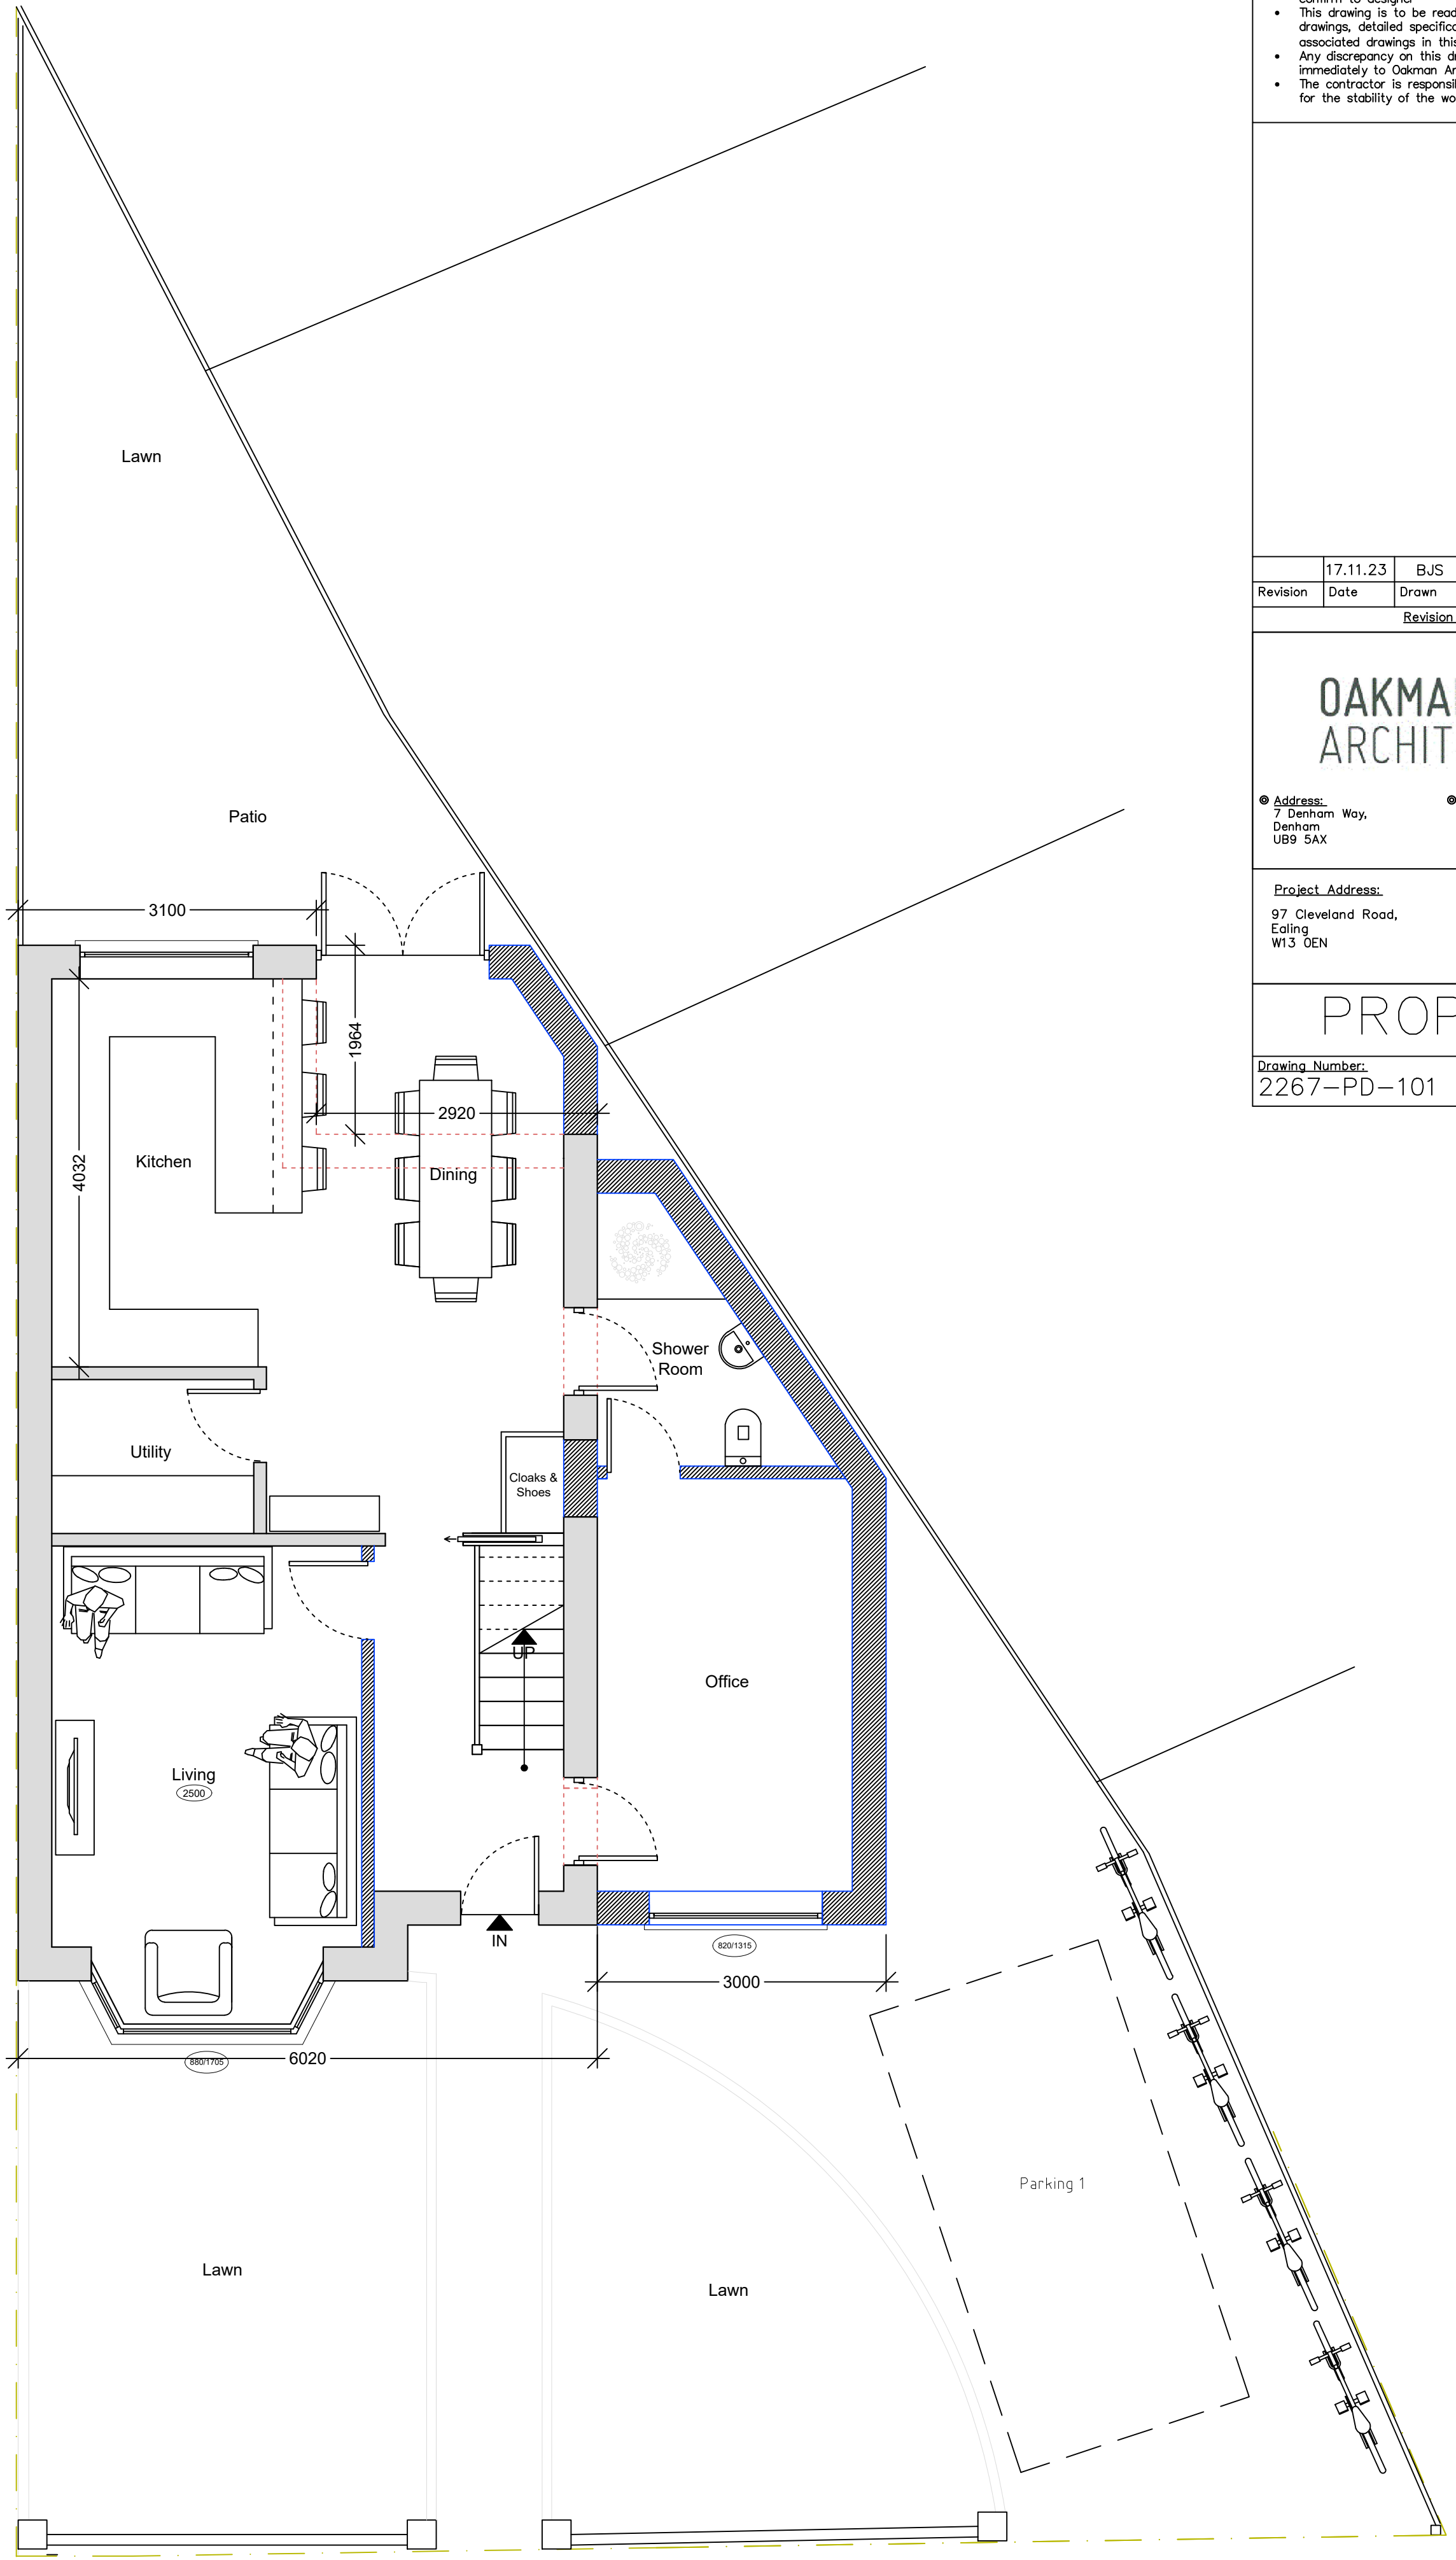

○ Ground Floor Plan  
1:50

