



BLOCK SITE PLAN scale 1:500

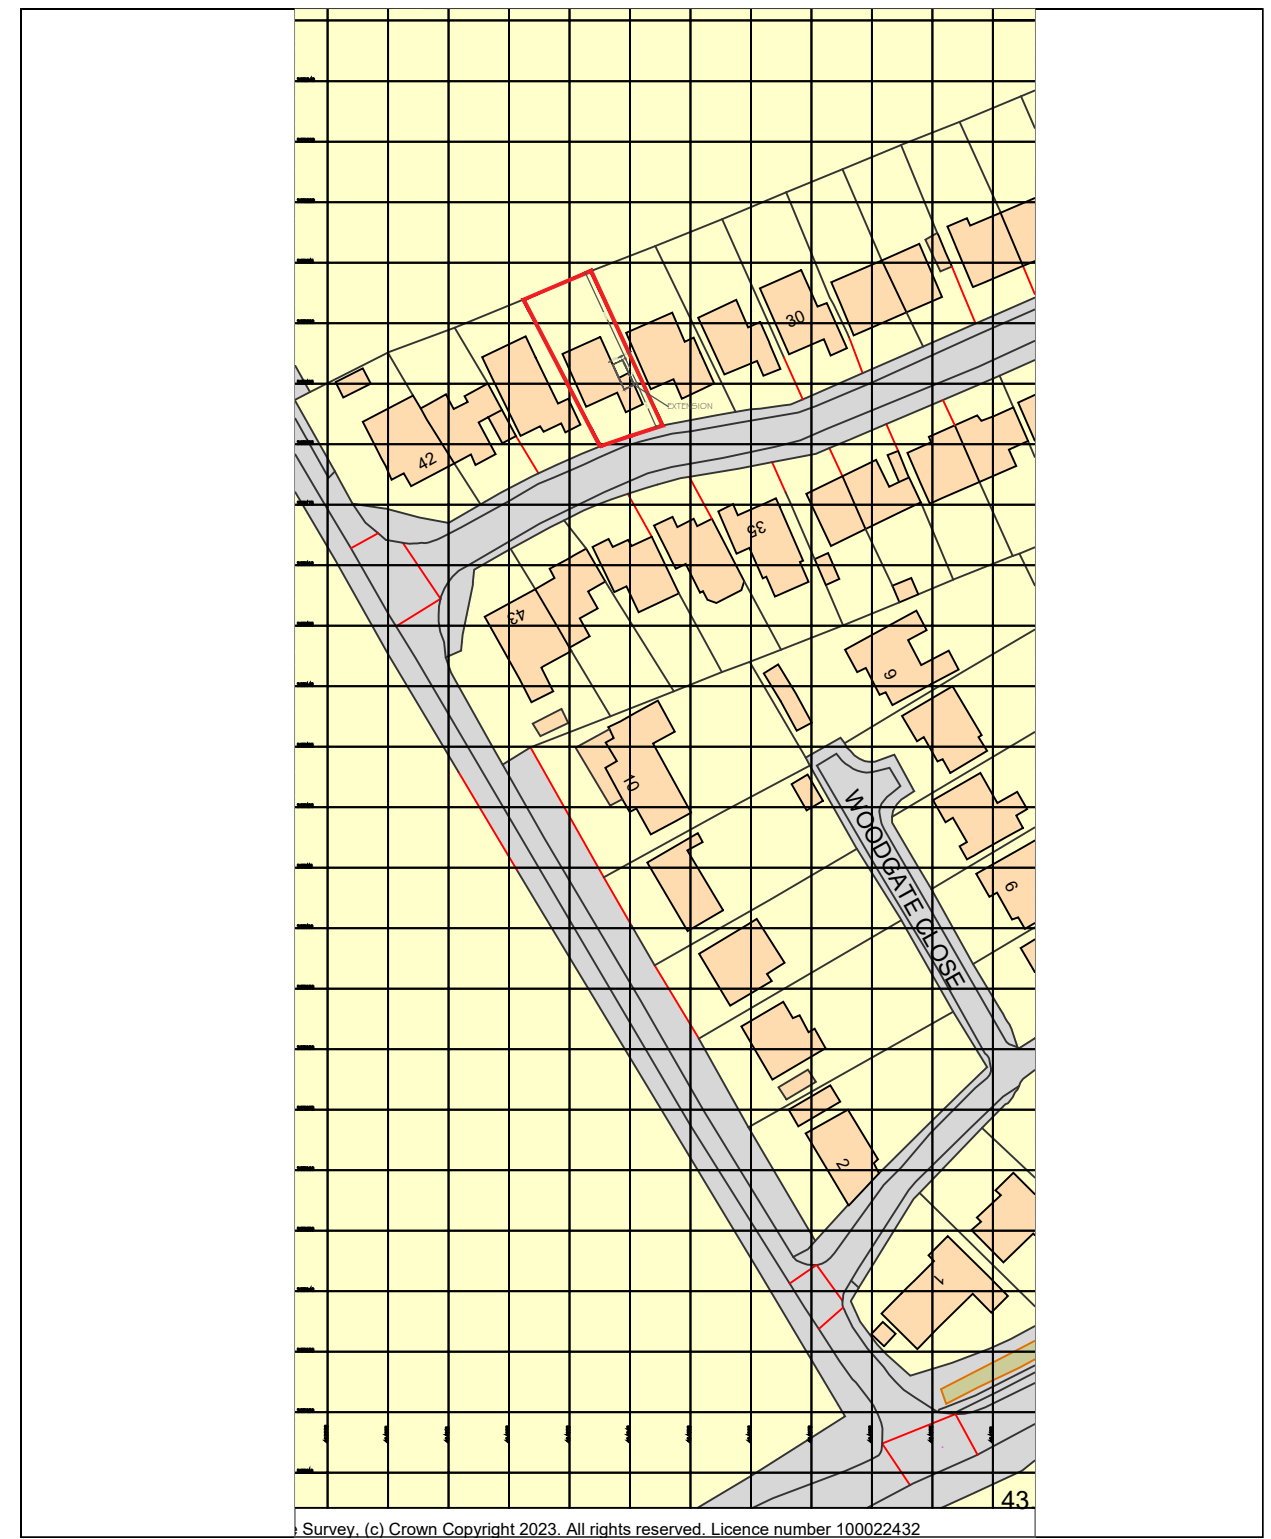

SITE PLAN scale 1:1250

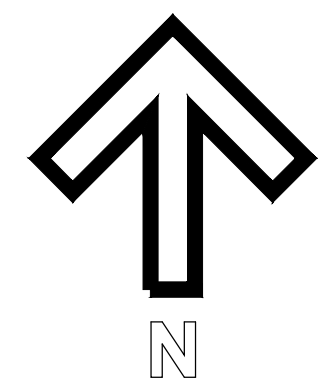

36-NG123HU-01-A
ADD DIMS TO BOUNDARY
PROPOSED EXTENSION

Mr + Mrs Vaughan
36 Rectory Road
Cotgrave
NOTTINGHAM, NG12 3HU

36-NG123HU-01-A-PLANNING
scale VARIES on A3 NOV. 2023

arp Anil Parmar RIBA Architect
21 Ewell Road, Wollaton
Nottingham, NG8 2DE
0775-2597516
© Anil Parmar Architect architect21@hotmail.co.uk

Survey, (c) Crown Copyright 2023. All rights reserved. Licence number 100022432