




- NOTES:**
1. ALL DIMENSIONS ARE IN MILLIMETERS UNLESS STATED OTHERWISE
 2. DO NOT SCALE FROM THIS DRAWING. WORK FROM DIMENSIONS ONLY
 3. THIS DRAWING IS TO BE READ IN CONJUNCTION WITH ALL RELEVANT PROJECT DOCUMENTS, ALONG WITH ANY DESIGNS PREPARED BY SPECIALIST SUB-CONTRACTORS AND DESIGNERS
 4. ANY DISCREPANCIES ENCOUNTERED ON SITE ARE TO BE REPORTED TO THE ARCHITECT IMMEDIATELY

REVISION NOTES:


REV	DATE	DRAWN	CHECKED	DESCRIPTION
A	02.11.23	CJW	-	MEASUREMENTS ADDED
B	15.11.23	CJW	-	PANARRET ROOF OMITTED

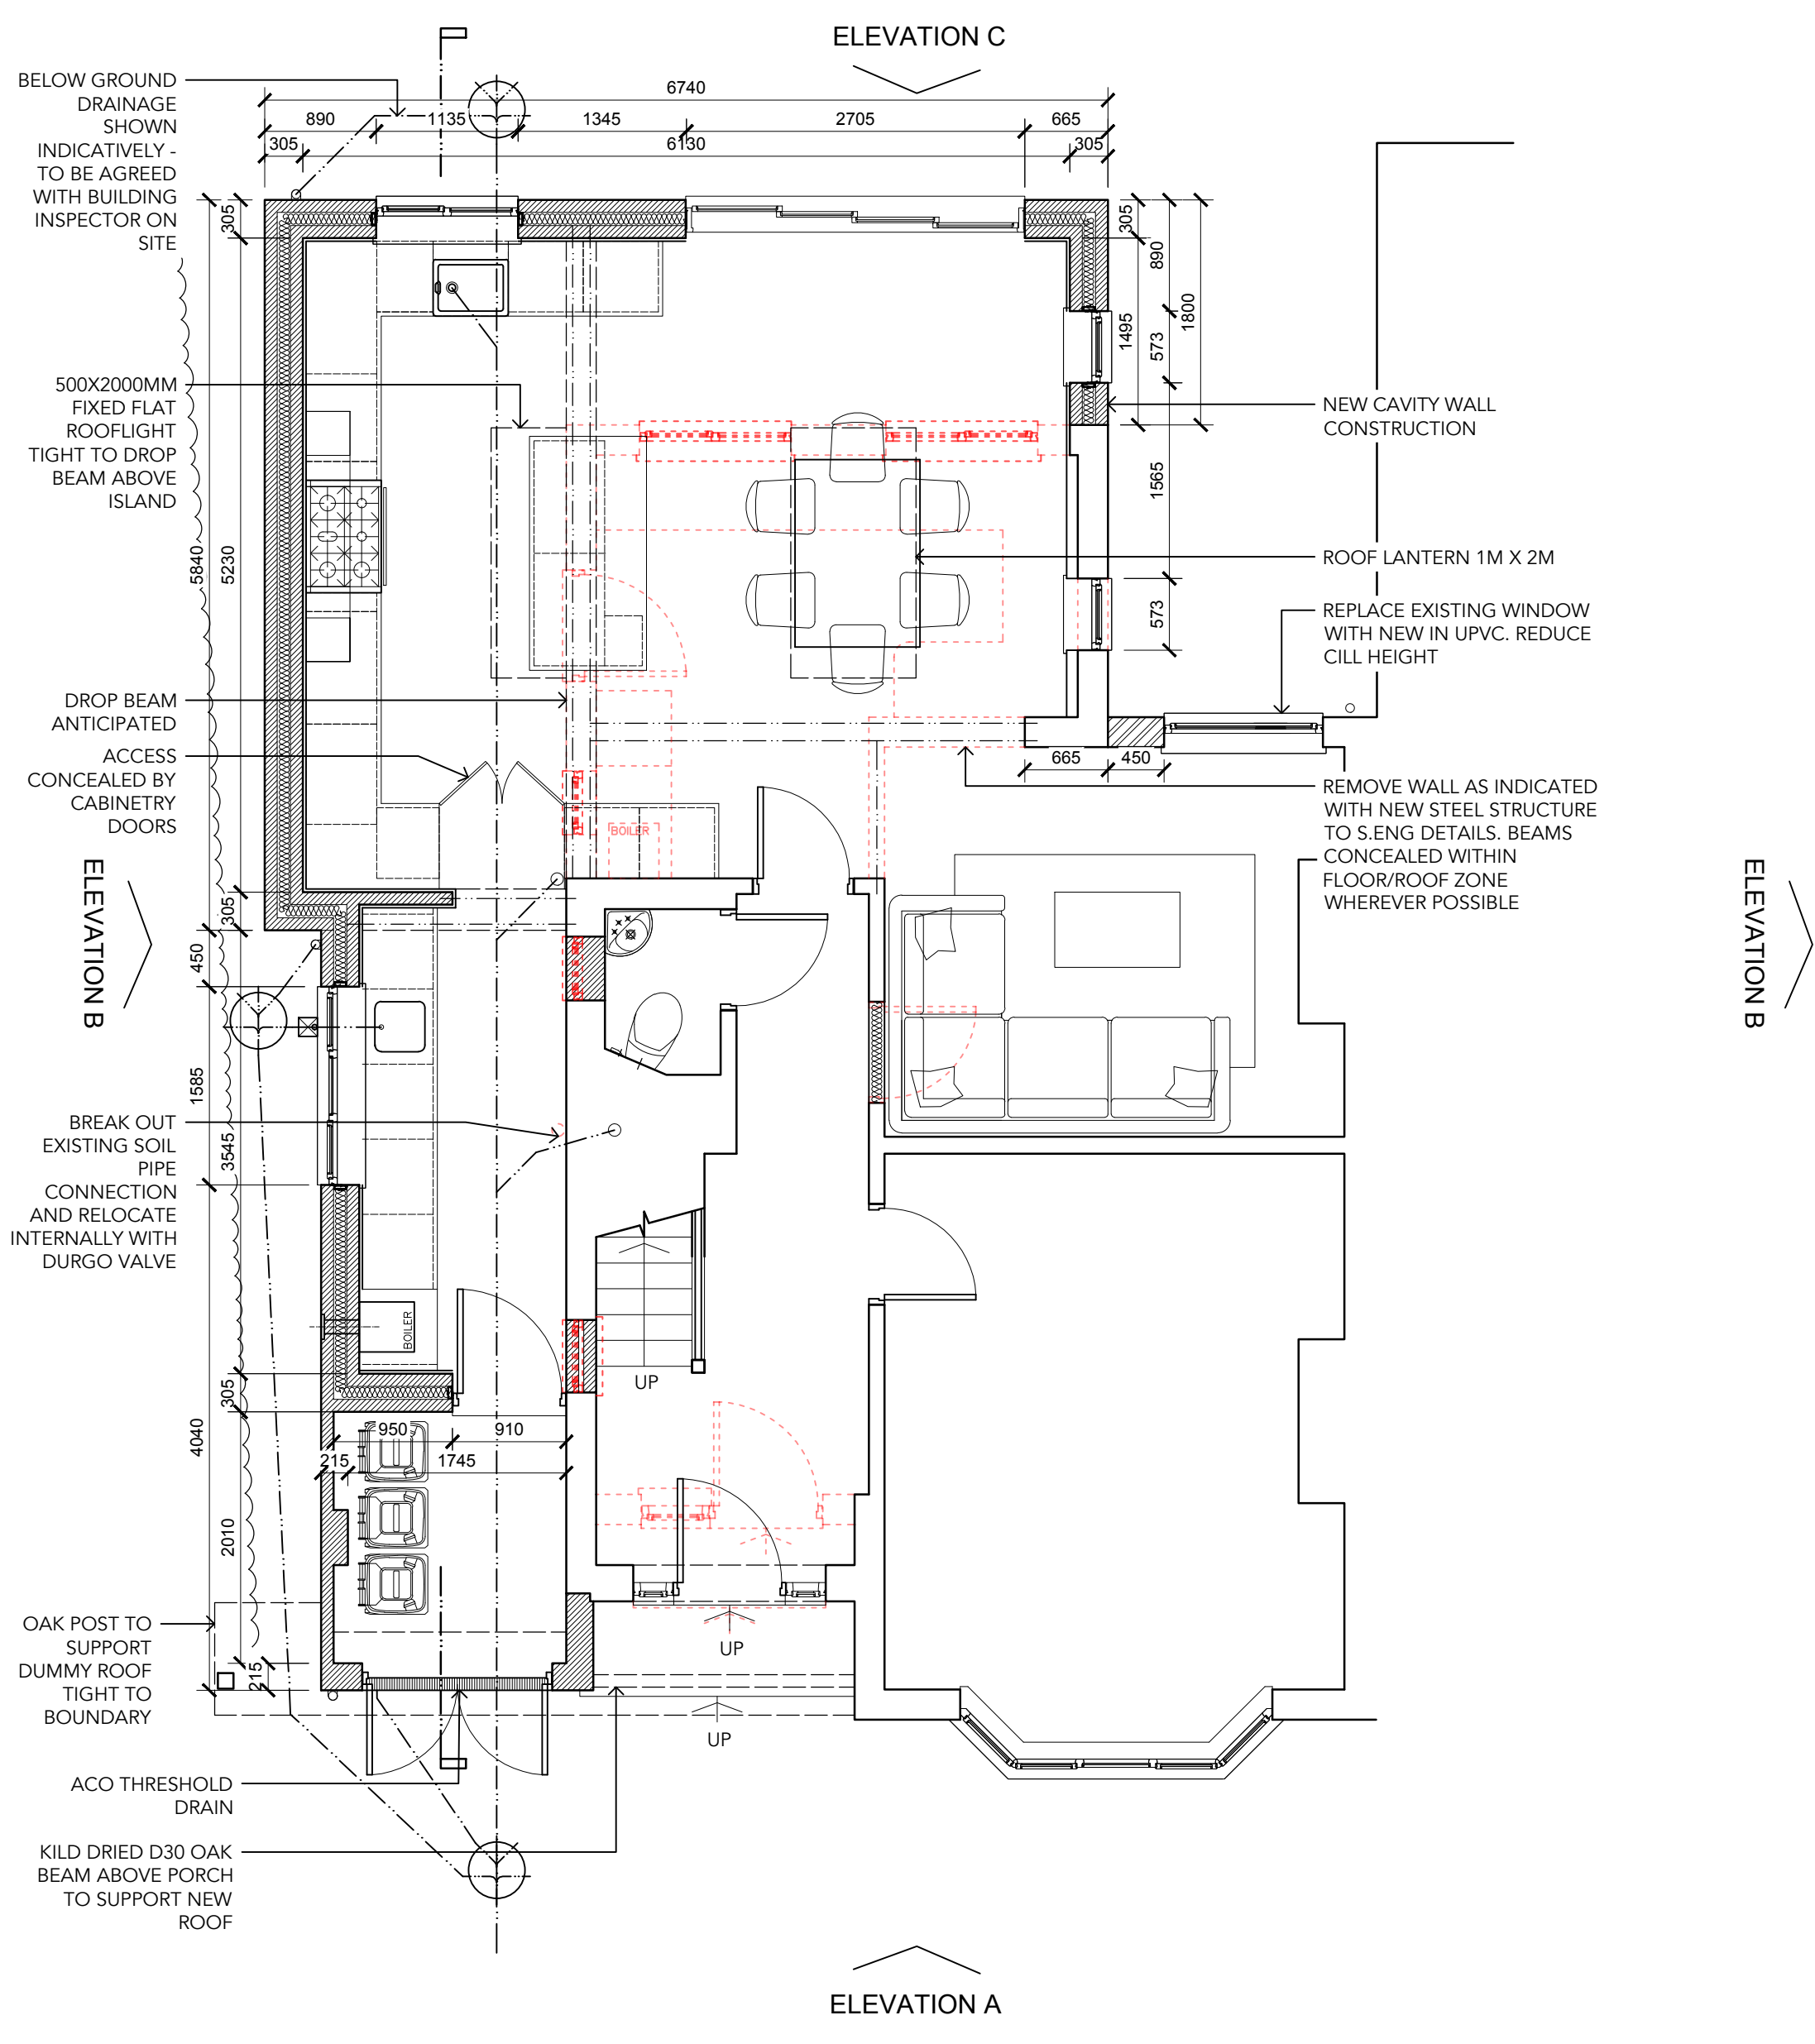



GROUND FLOOR PLAN
 AS PROPOSED 1:50

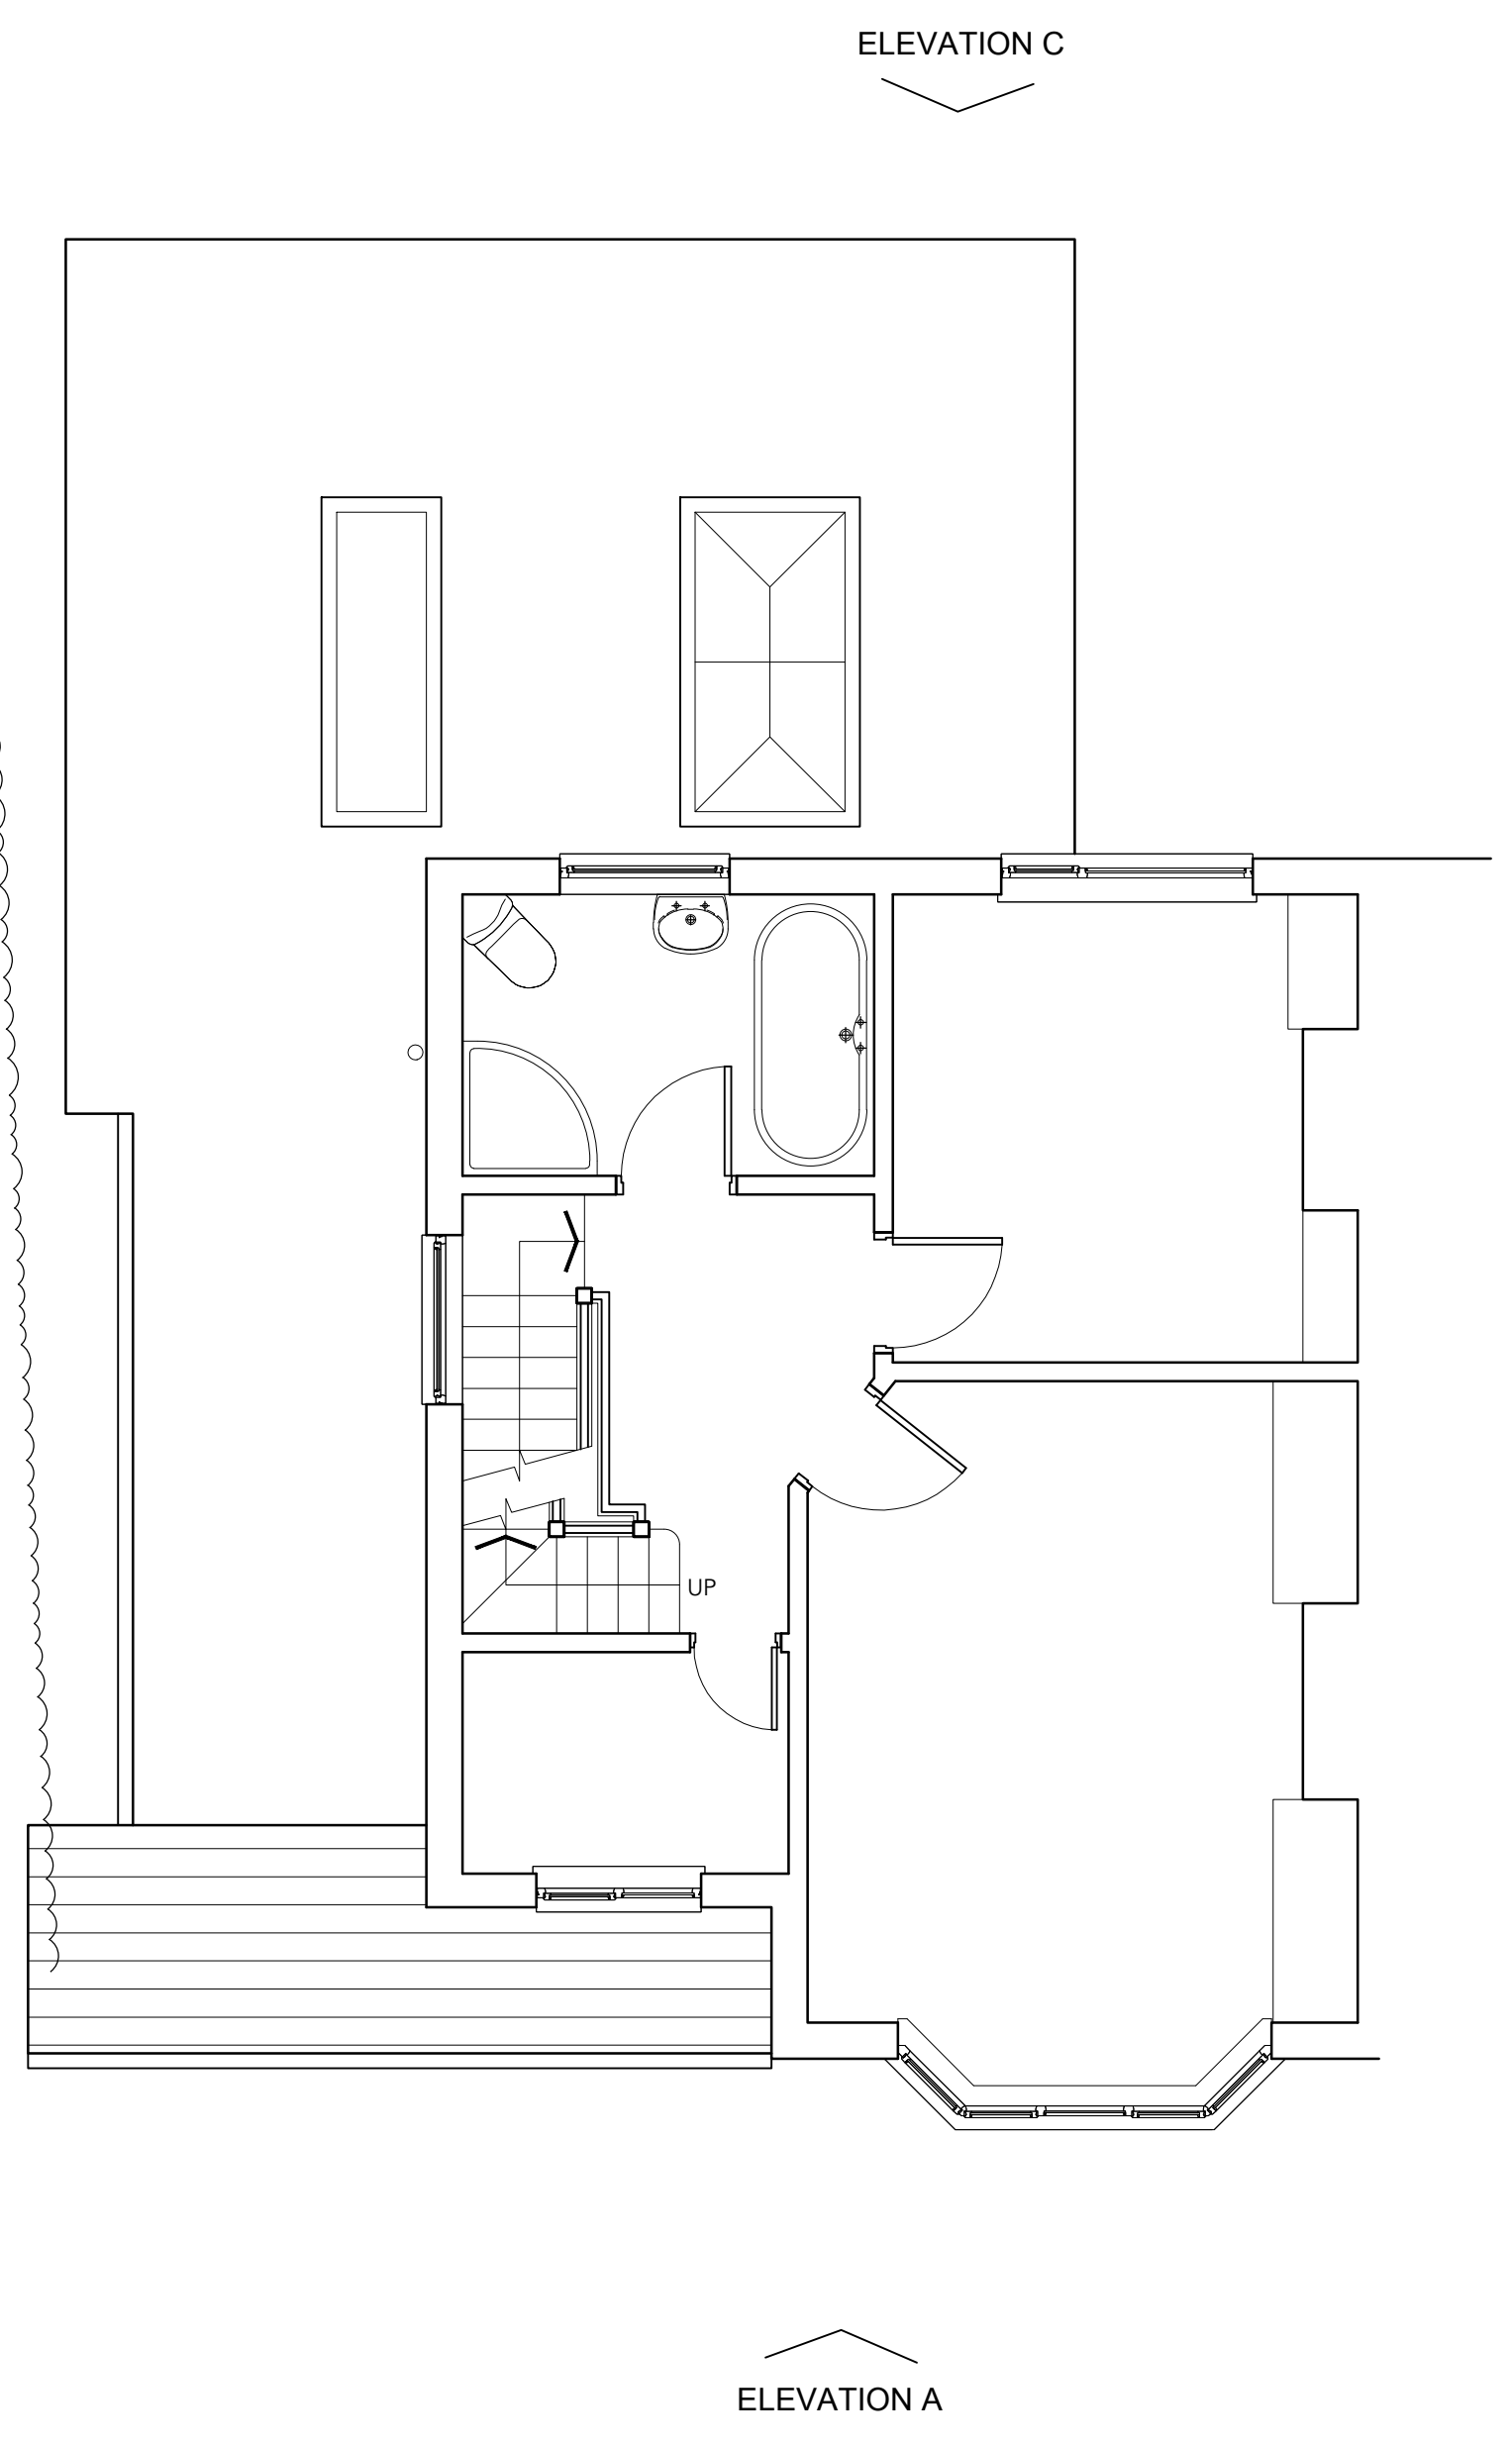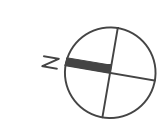

FIRST FLOOR PLAN
 AS PROPOSED 1:50

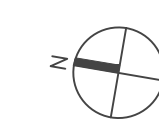


BLOCK PLAN
 AS PROPOSED 1:500

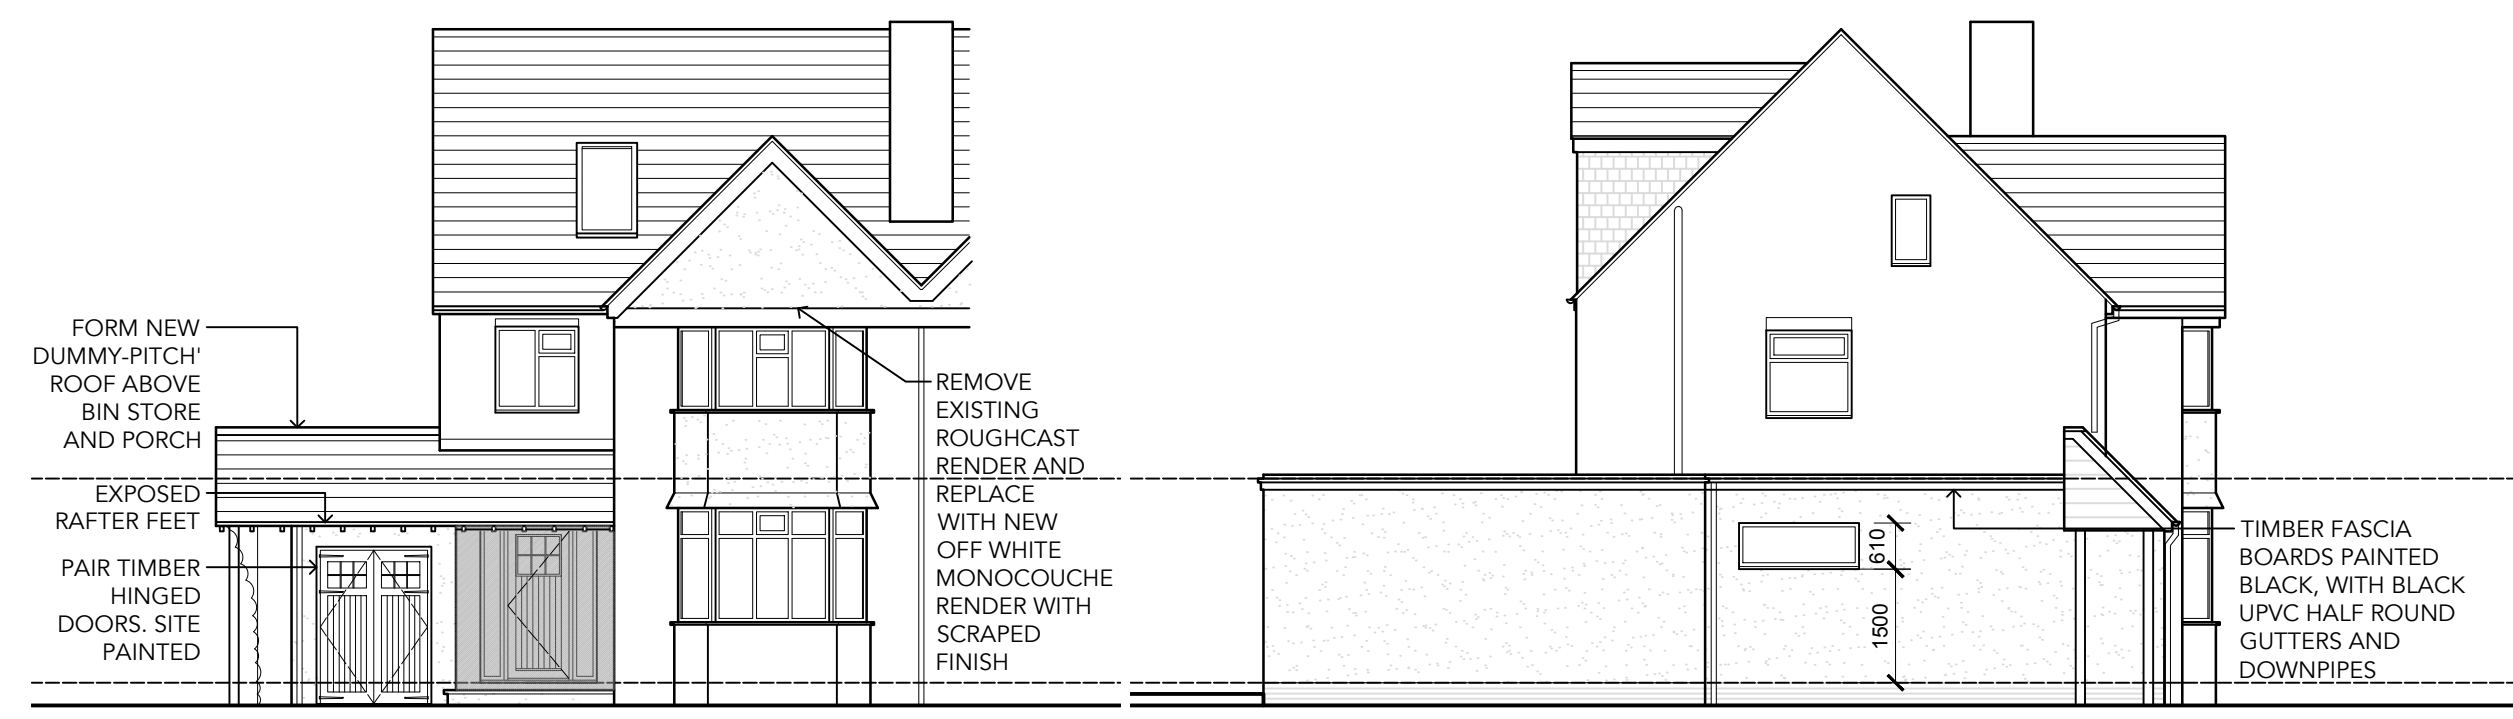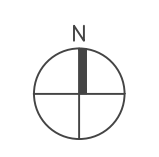


ELEVATION A
 AS PROPOSED 1:100

ELEVATION B
 AS PROPOSED 1:100

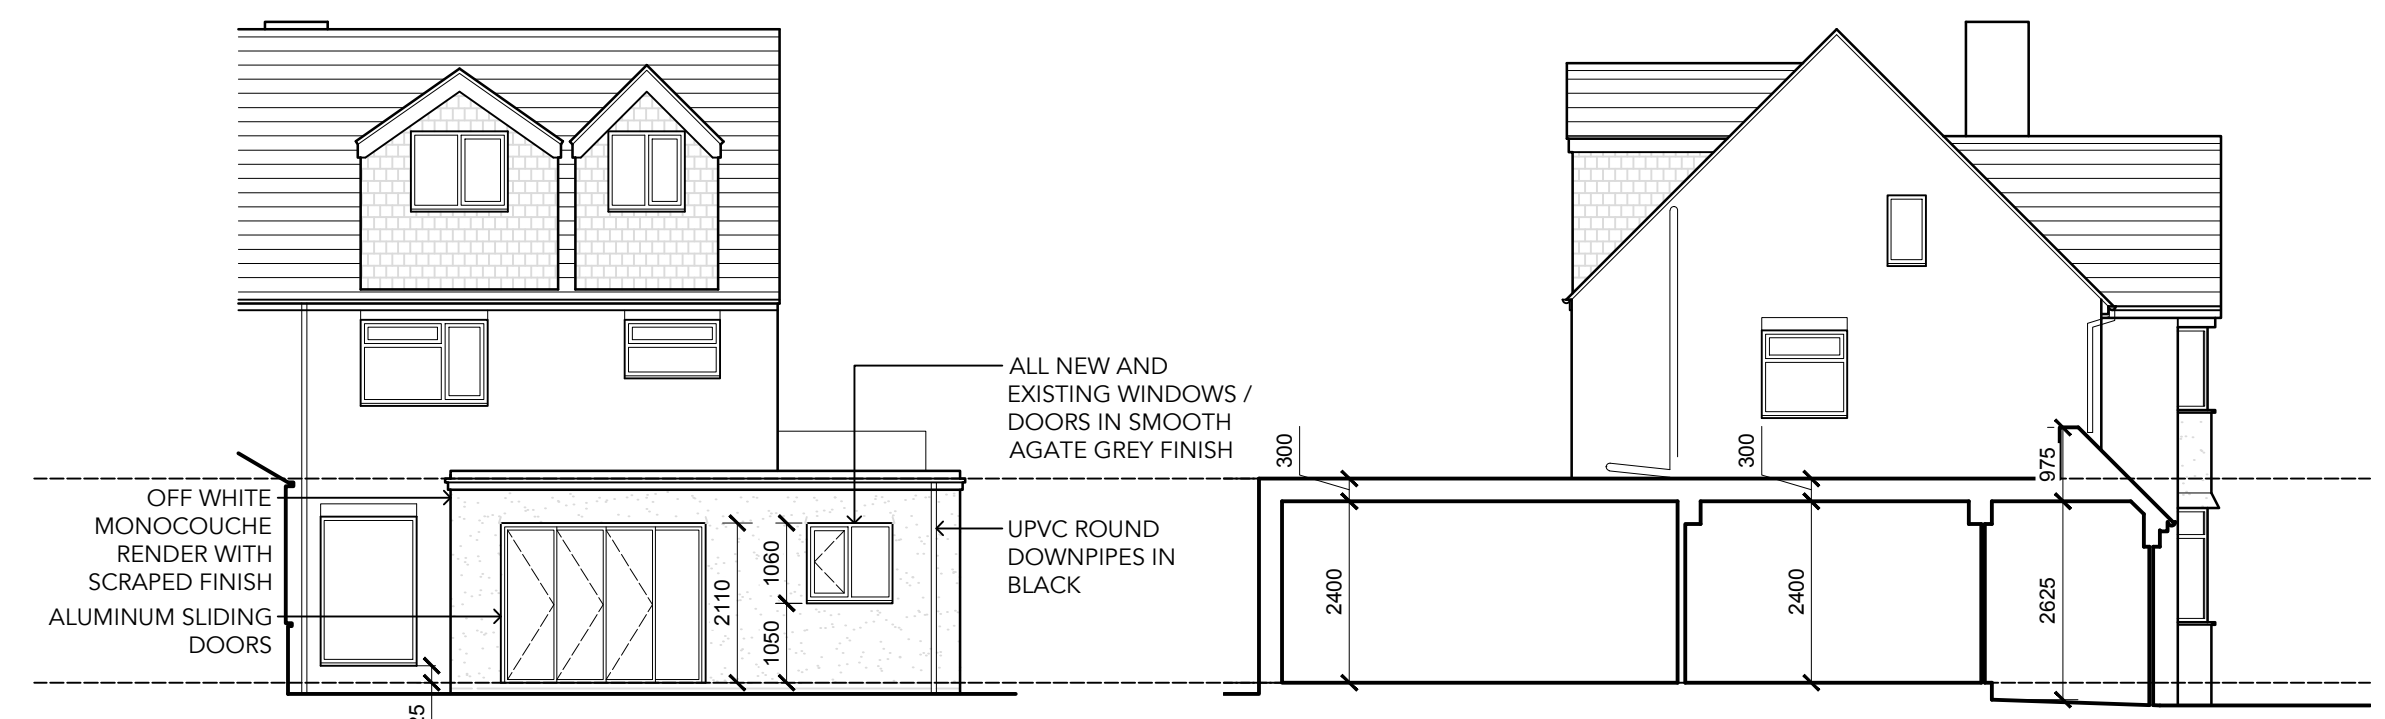

ELEVATION C
 AS PROPOSED 1:100

INDICATIVE SECTION
 AS PROPOSED 1:100

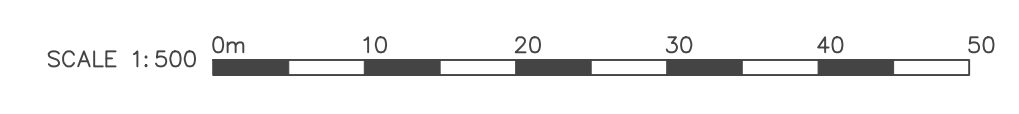

01332 460044 hello@jsa.design www.jsa.design

CLIENT: MILLER FAMILY

PROJECT TITLE: 11 TOLLERTON LANE, NOTTINGHAM, NG12 4FP

DRAWING TITLE: EXISTING PLANS AND ELEVATIONS

SCALE:	SHEET SIZE:	DRAWN:	CHECKED:
VARIABLES	A1	CJW	-

PROJECT REF: **A23-024** DRAWING NO. **305** REV. **C**

DATE: OCTOBER 2023 STATUS: **PLANNING**