



- NOTES:**
1. ALL DIMENSIONS ARE IN MILLIMETERS UNLESS STATED OTHERWISE
 2. DO NOT SCALE FROM THIS DRAWING. WORK FROM DIMENSIONS ONLY
 3. THIS DRAWING IS TO BE READ IN CONJUNCTION WITH ALL RELEVANT PROJECT DOCUMENTS, ALONG WITH ANY DESIGNS PREPARED BY SPECIALIST SUB-CONTRACTORS AND DESIGNERS
 4. ANY DISCREPANCIES ENCOUNTERED ON SITE ARE TO BE REPORTED TO THE ARCHITECT IMMEDIATELY

REVISION NOTES:

REV	DATE	DRAWN	CHECKED	DESCRIPTION
A	02.11.23	CJW	-	MEASUREMENTS ADDED
B	15.11.23	CJW	-	PORCH ROOF OMITTED
C	27.11.23	CJW	-	DIMENSIONS ADDED TO BLOCK PLAN

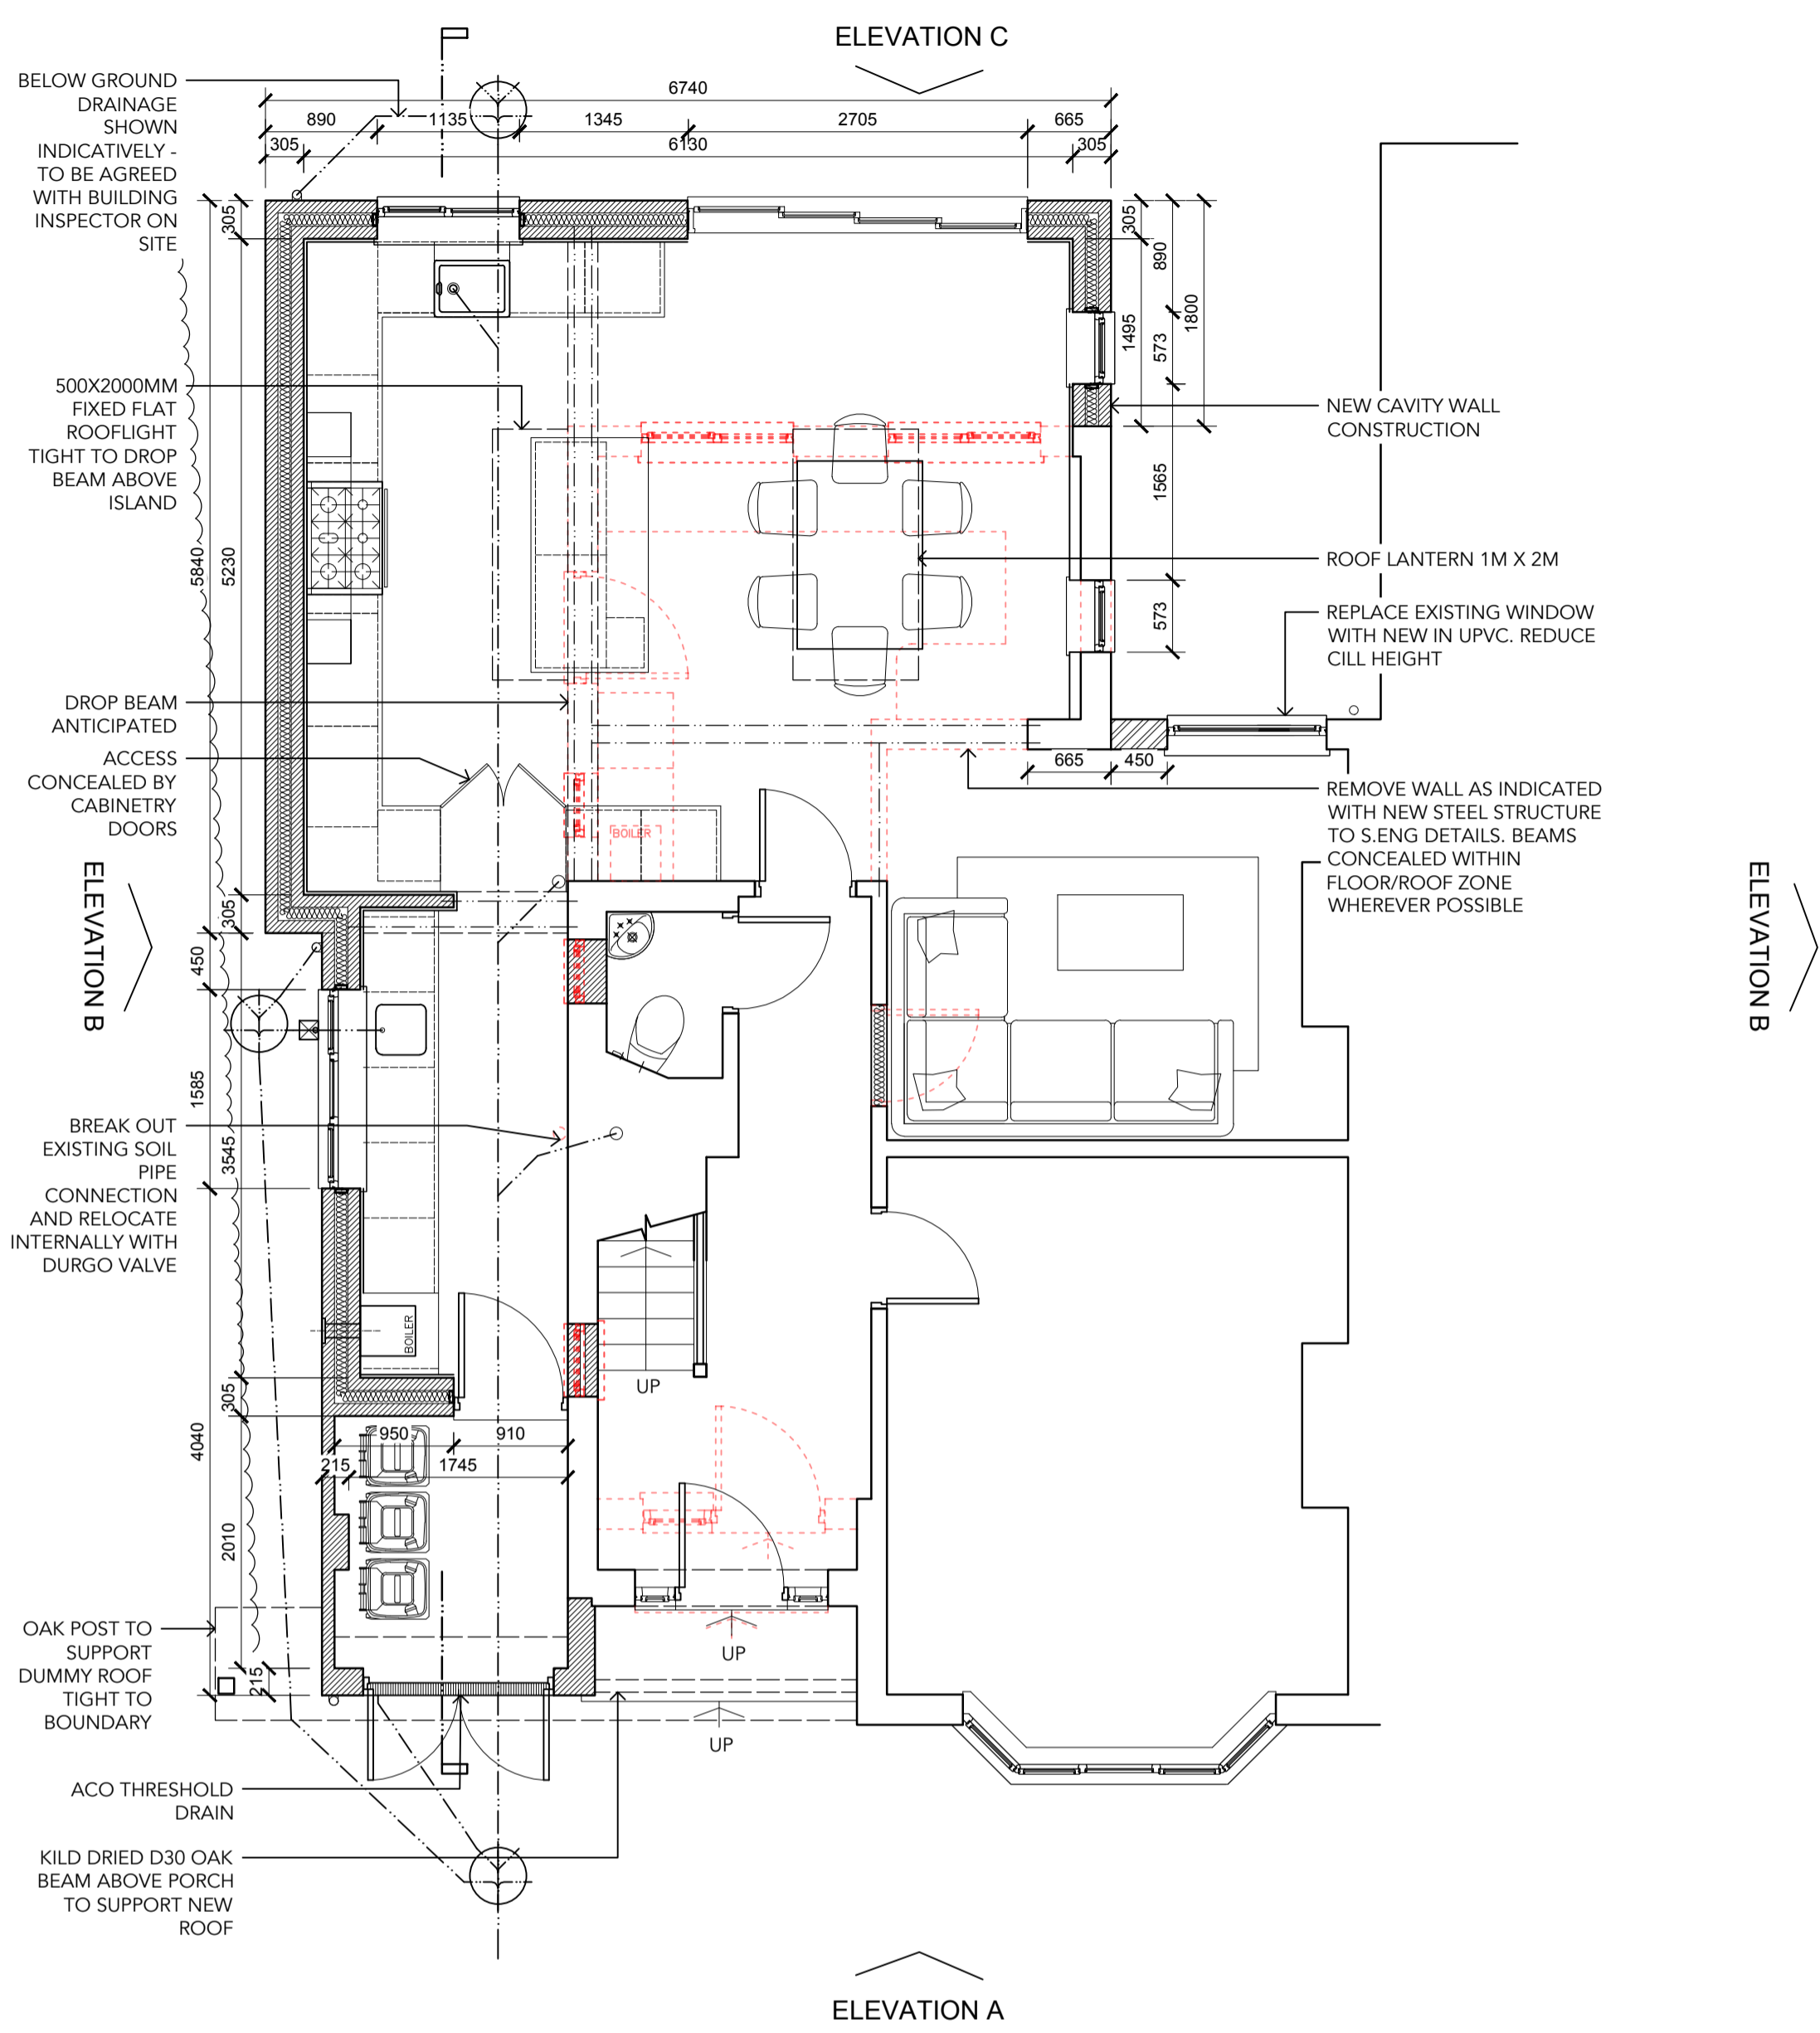


GROUND FLOOR PLAN
 AS PROPOSED 1:50

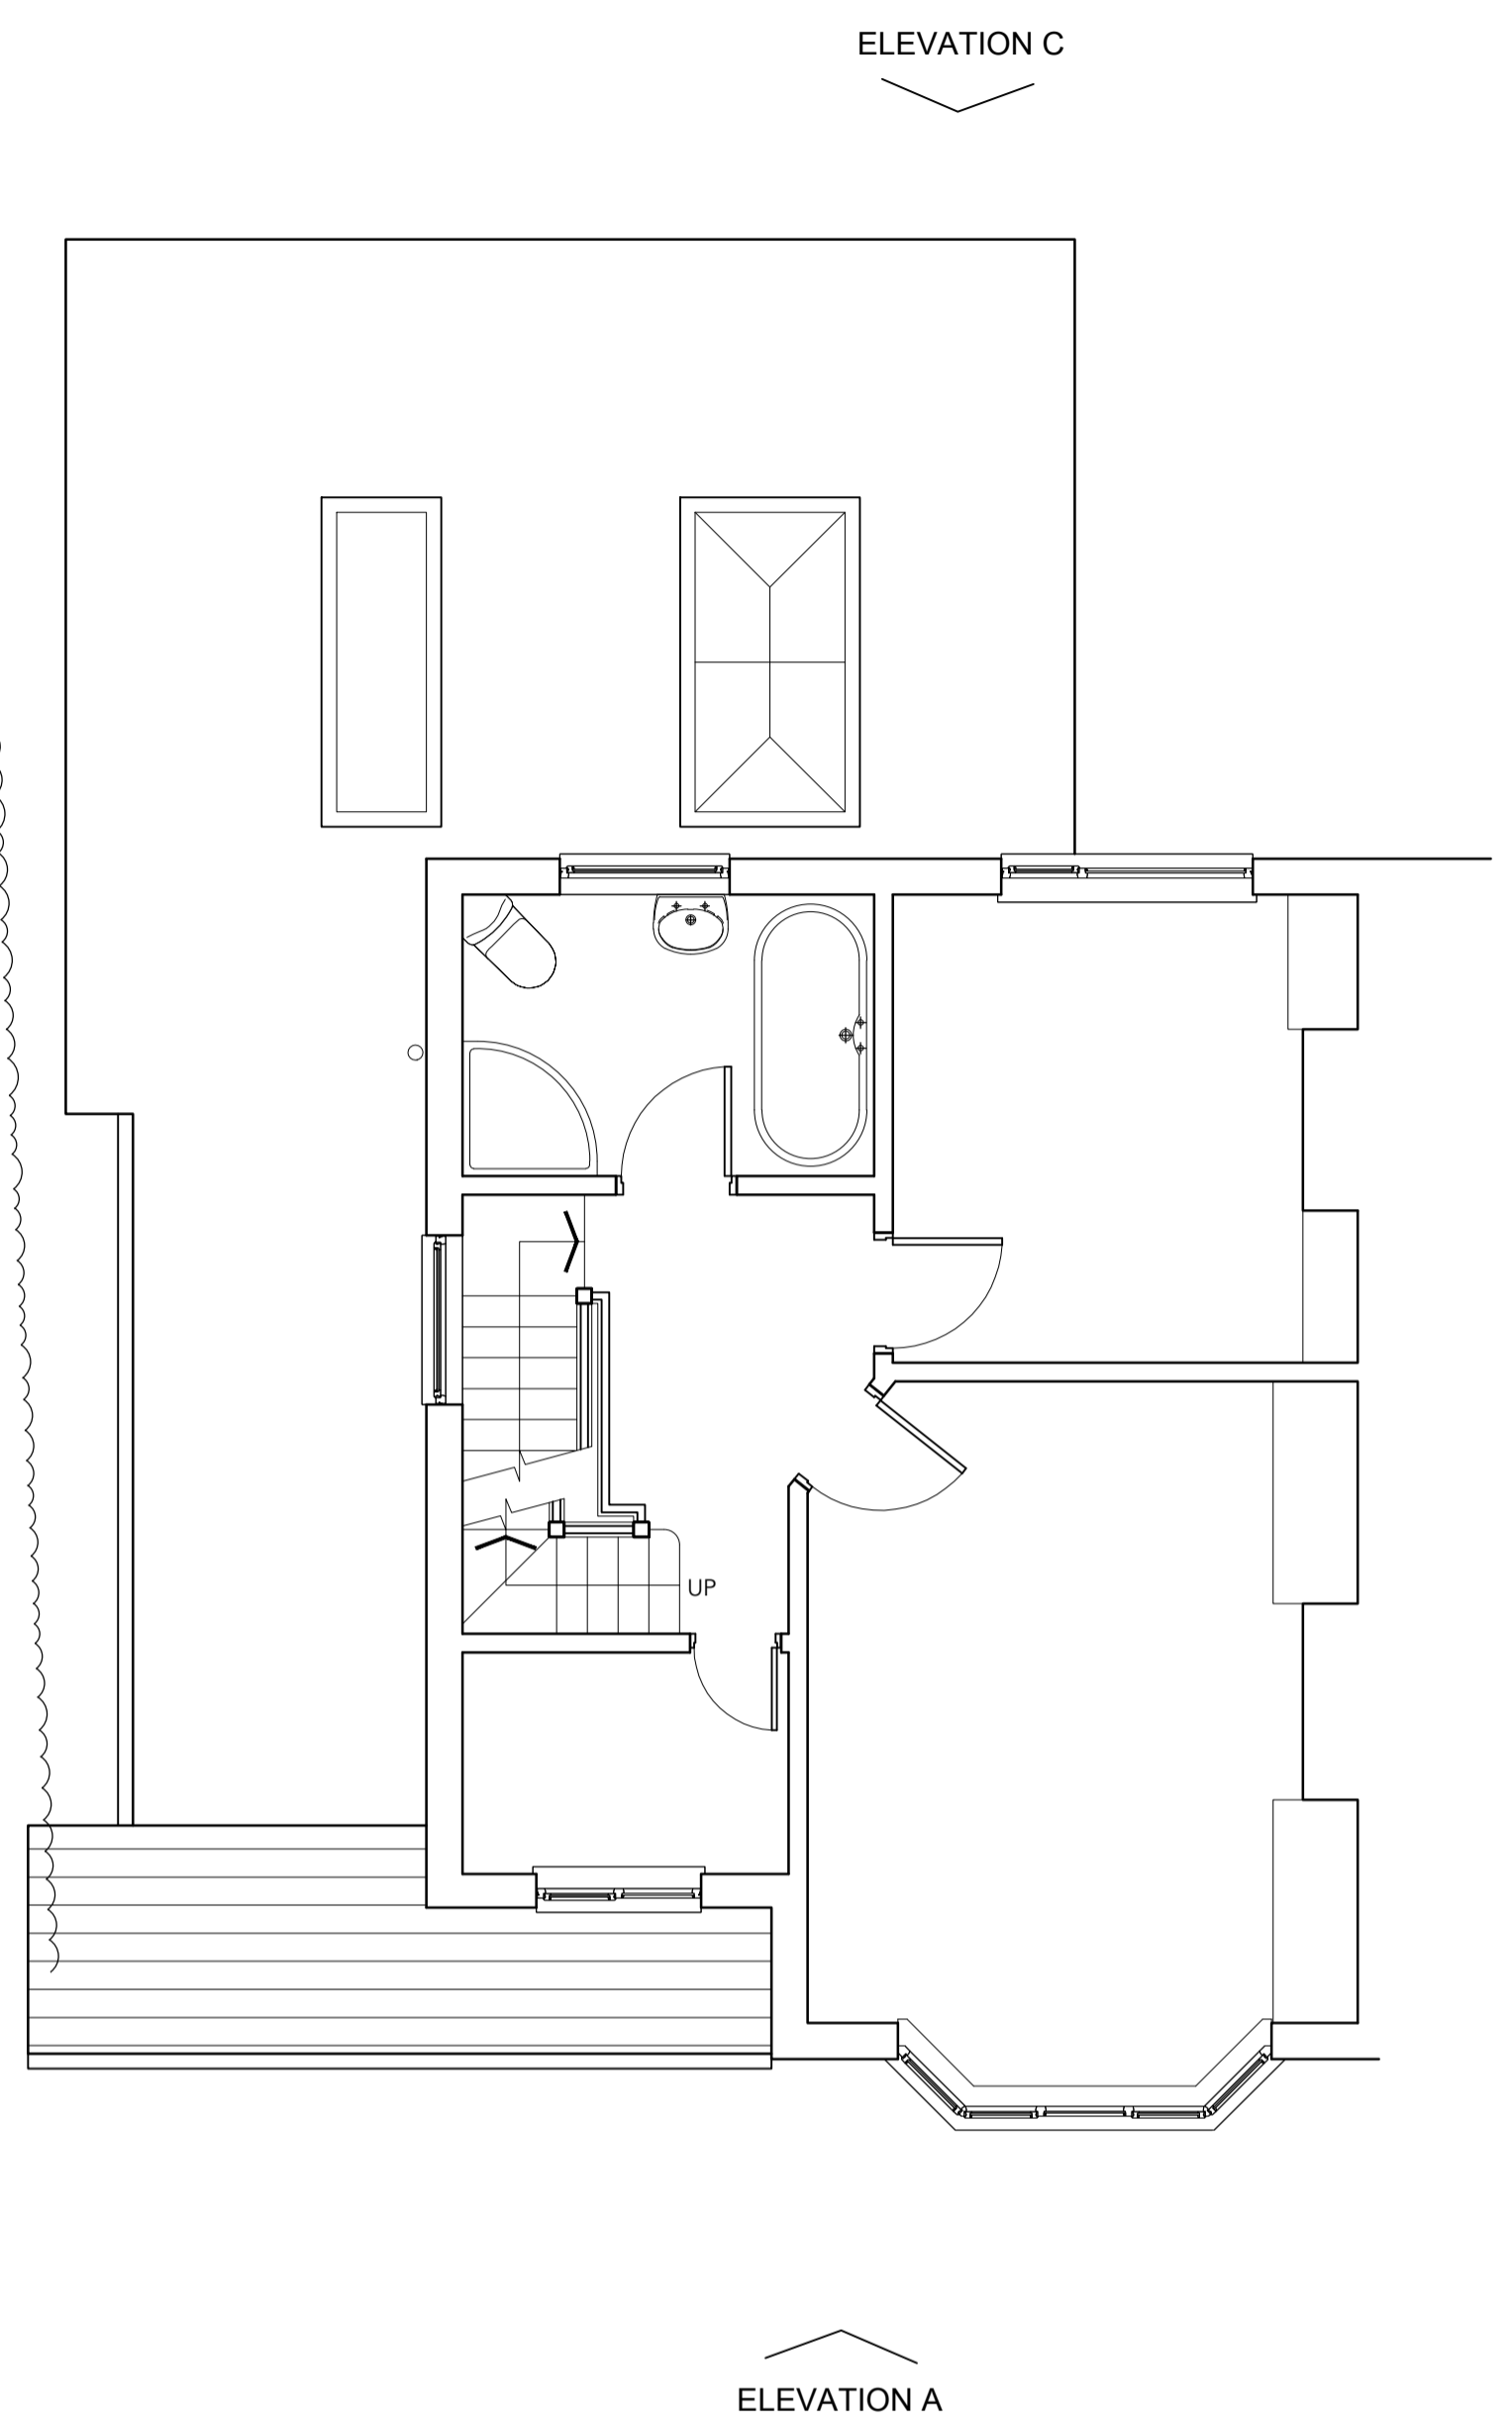

FIRST FLOOR PLAN
 AS PROPOSED 1:50




BLOCK PLAN
 AS PROPOSED 1:500

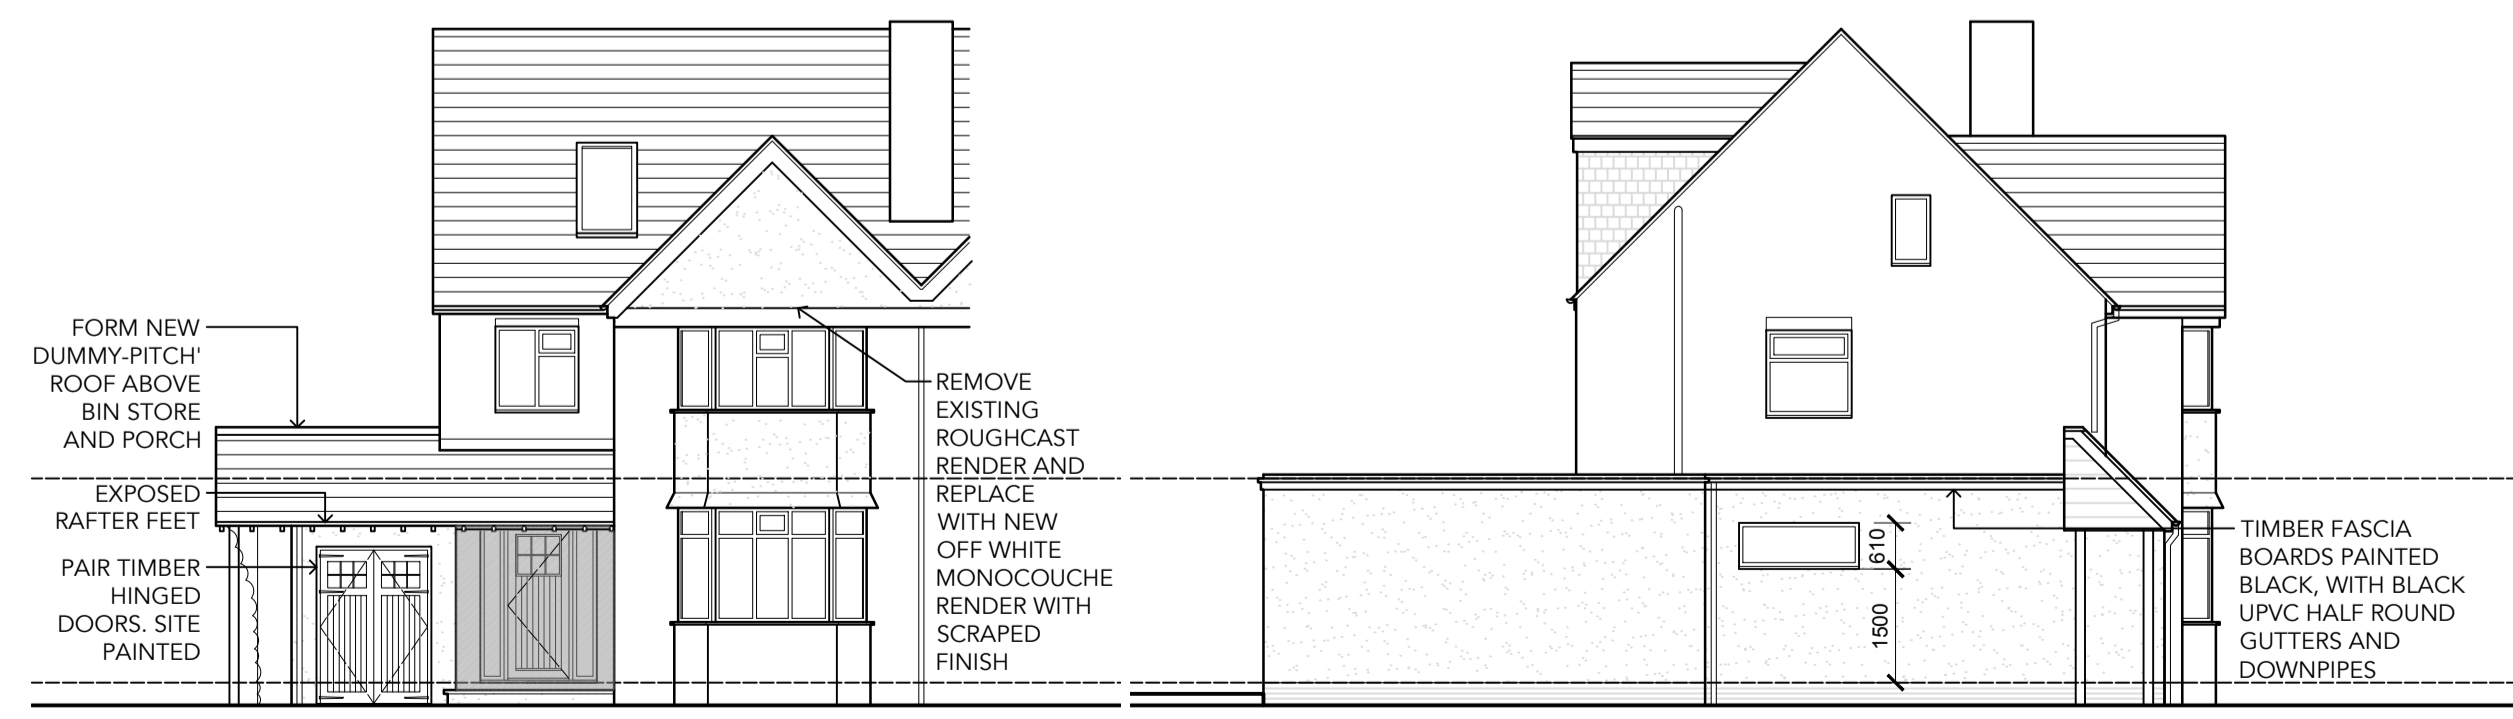



ELEVATION A
 AS PROPOSED 1:100

ELEVATION B
 AS PROPOSED 1:100

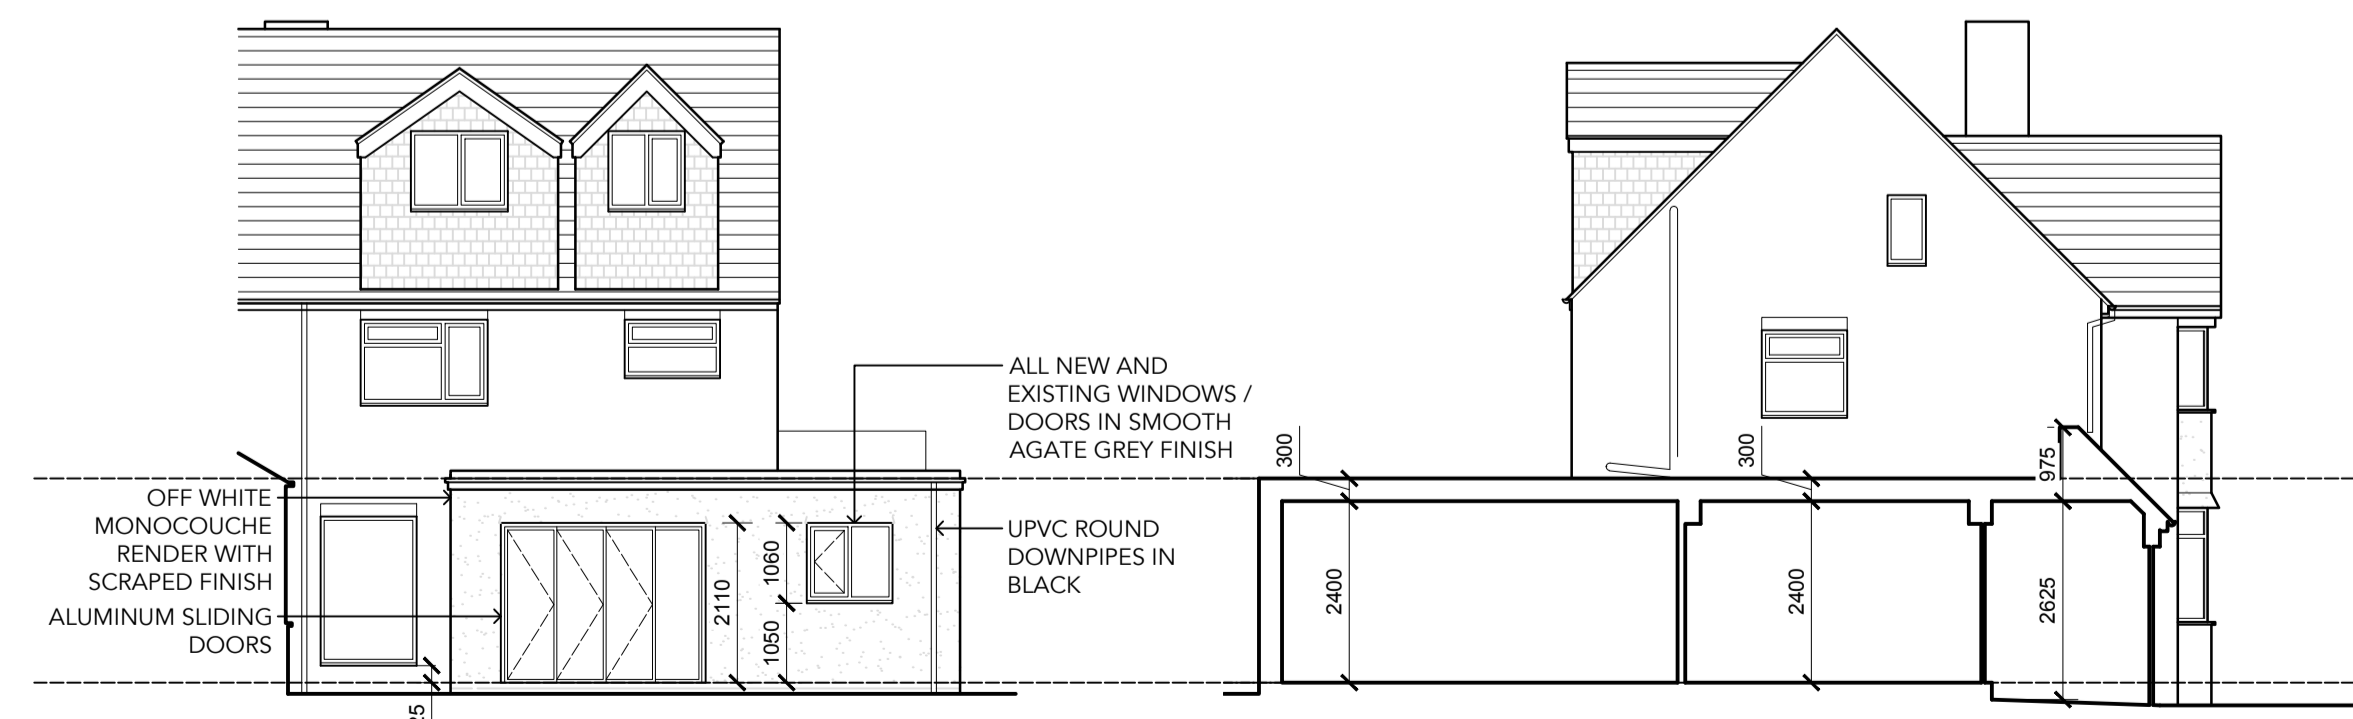

ELEVATION C
 AS PROPOSED 1:100

INDICATIVE SECTION
 AS PROPOSED 1:100

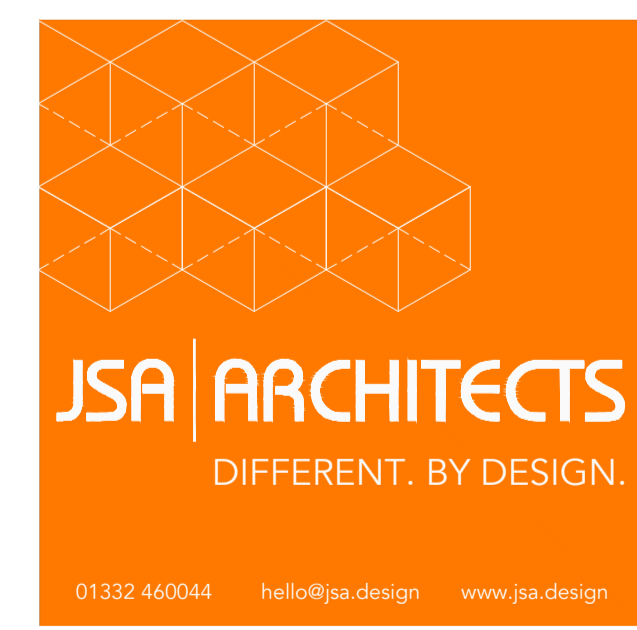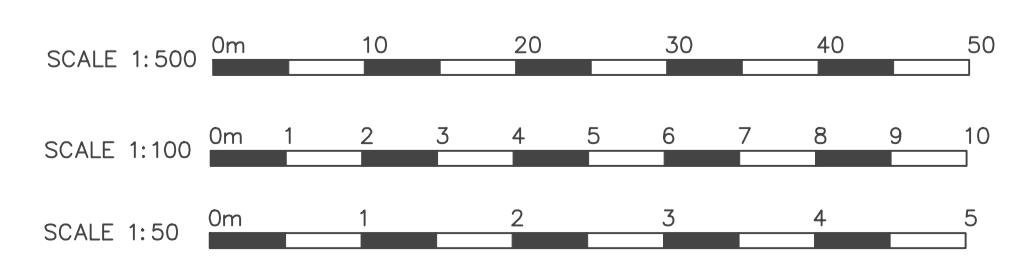

CLIENT: MILLER FAMILY
 PROJECT TITLE: 11 TOLLERTON LANE, NOTTINGHAM, NG12 4FP
 DRAWING TITLE: EXISTING PLANS AND ELEVATIONS

SCALE:	SHEET SIZE:	DRAWN:	CHECKED:
VARIABLES	A1	CJW	--

PROJECT REF: **A23-024** DRAWING NO. **305** REV. **D**

DATE: OCTOBER 2023 STATUS: **PLANNING**