


DO NOT SCALE THIS DRAWING USE DIMENSIONS ONLY
 VERIFY ON DIMENSIONS ON SITE PRIOR TO
 COMMENCING ANY WORK OR SHOP DRAWINGS

NOTES



REVISION _____ DATE _____

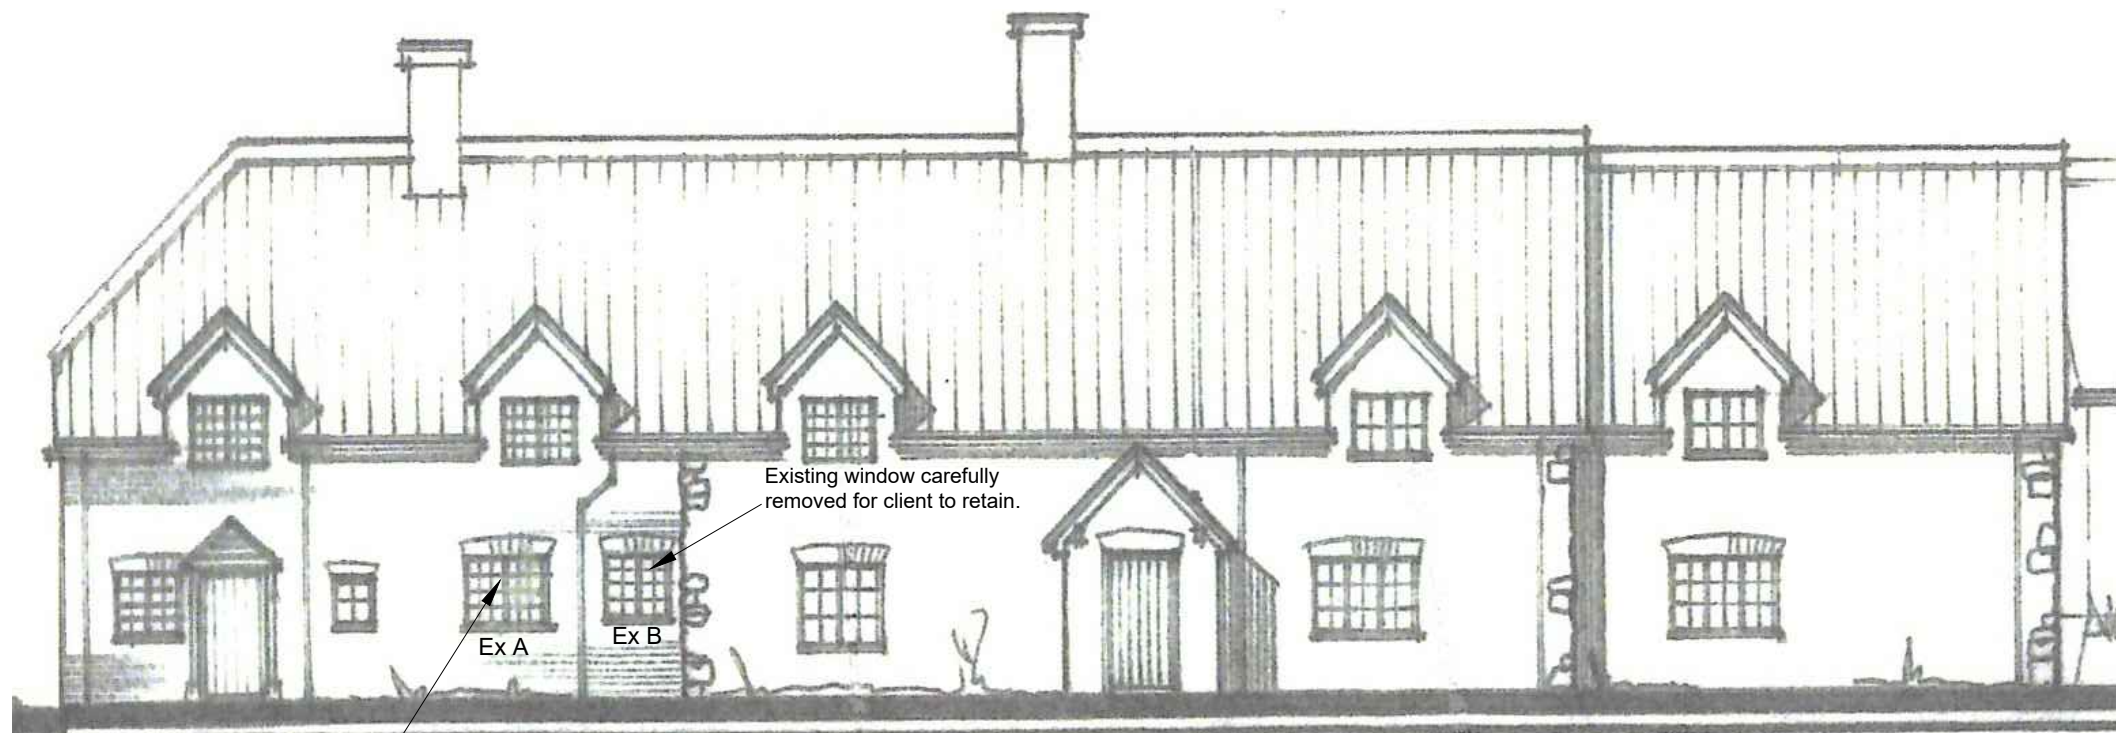

Existing window Ex A to be carefully removed for reuse.


Existing window carefully removed for client to retain.

SOUTH ELEVATION - AS EXISTING SCALE 1:100

KEY

■ - Existing Structure

▽ - Photo view direction
 See planning photos document

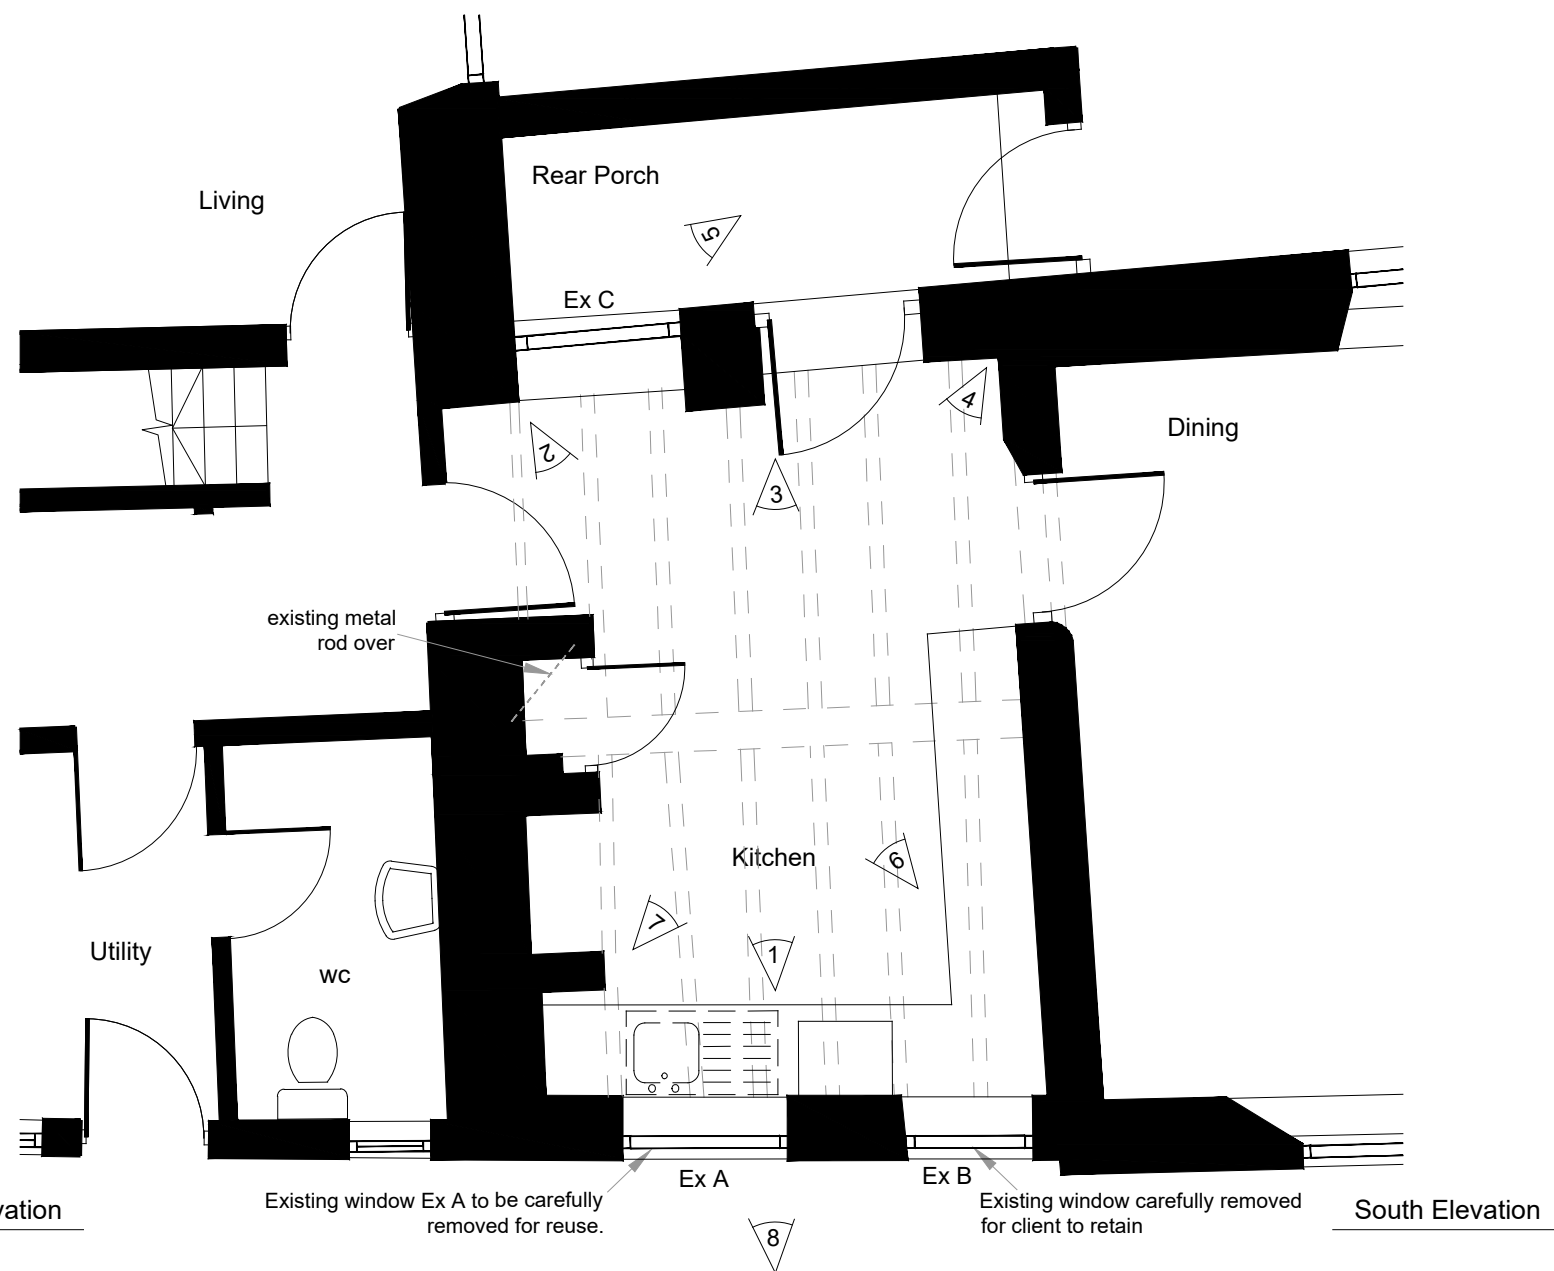

South Elevation

Existing window Ex A to be carefully removed for reuse.

Ex A


Ex B

Existing window carefully removed for client to retain

South Elevation

GROUND FLOOR PLAN - AS EXISTING SCALE 1:50

SCALE BAR

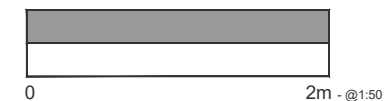

Date 20.8.23

ORA | design
 architecture



Stonecroft, Bainton Road, Bucknell,
 Nr Bicester, Oxfordshire. OX27 7LT
 01869: 369989
 studio@oradesign.co.uk
 www.oradesign.co.uk

PROJECT

The Homestead
 Little Marsh
 Marsh Gibbon
 OX27 0AP

DRAWING STATUS

Planning and Listed Building

TITLE

Kitchen Floor plan - As existing

SCALE:

1:50@A3

DRAWN BY:

IDS

JOB No.

37

DRAWING No.

2

COPYRIGHT RESERVED