





front elevation - north

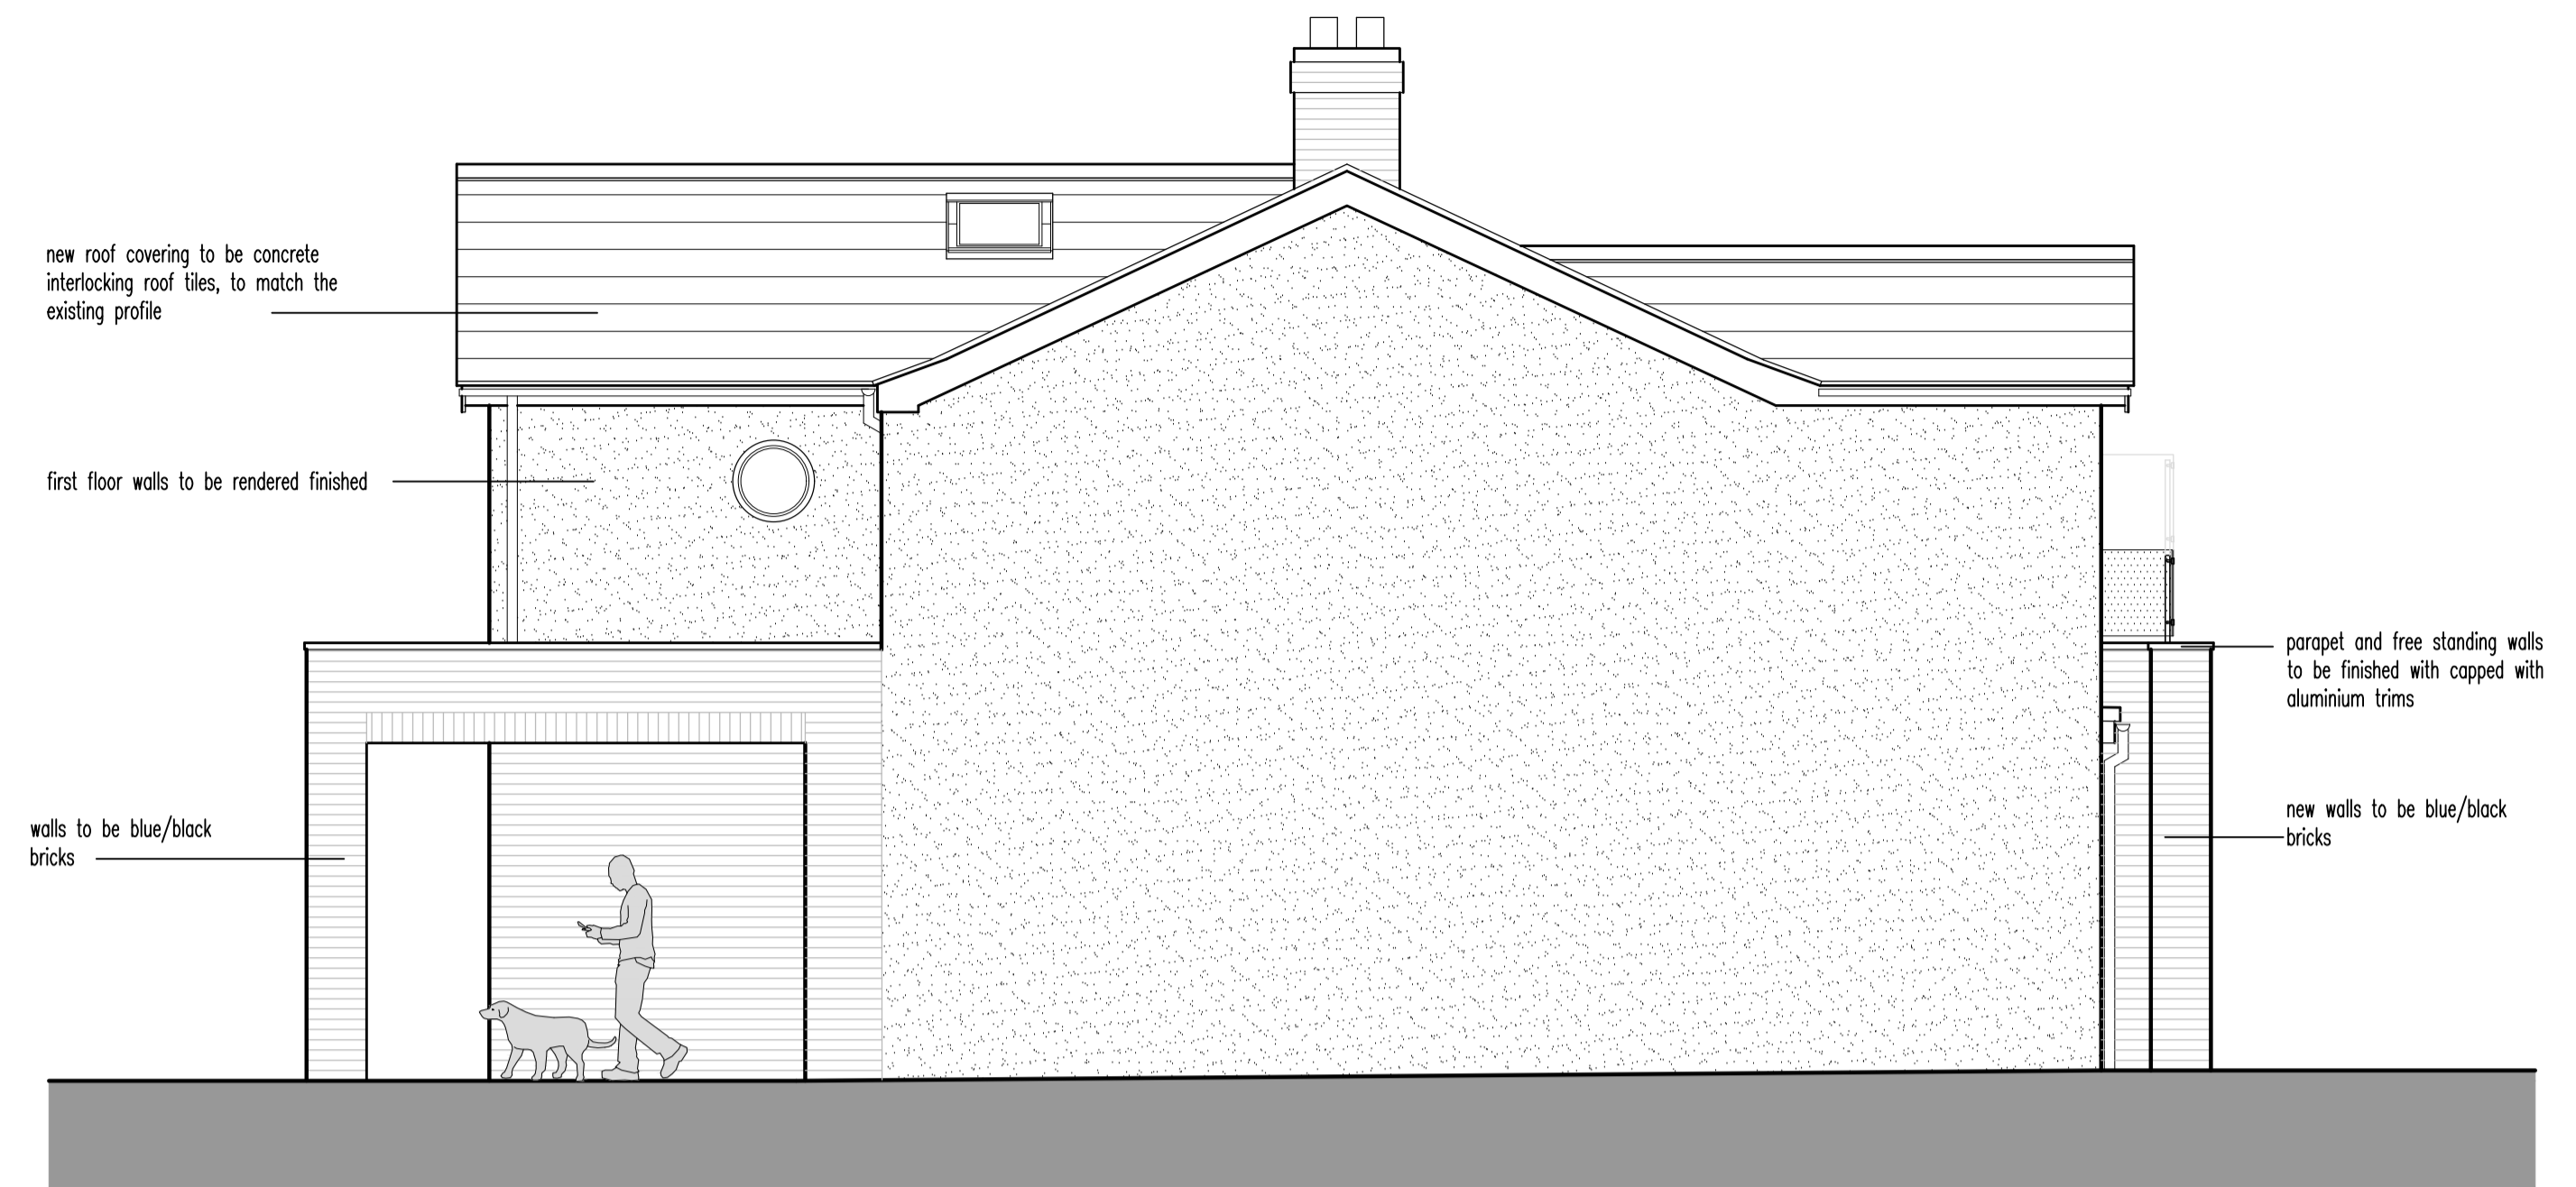

side elevation - west




ground floor plan

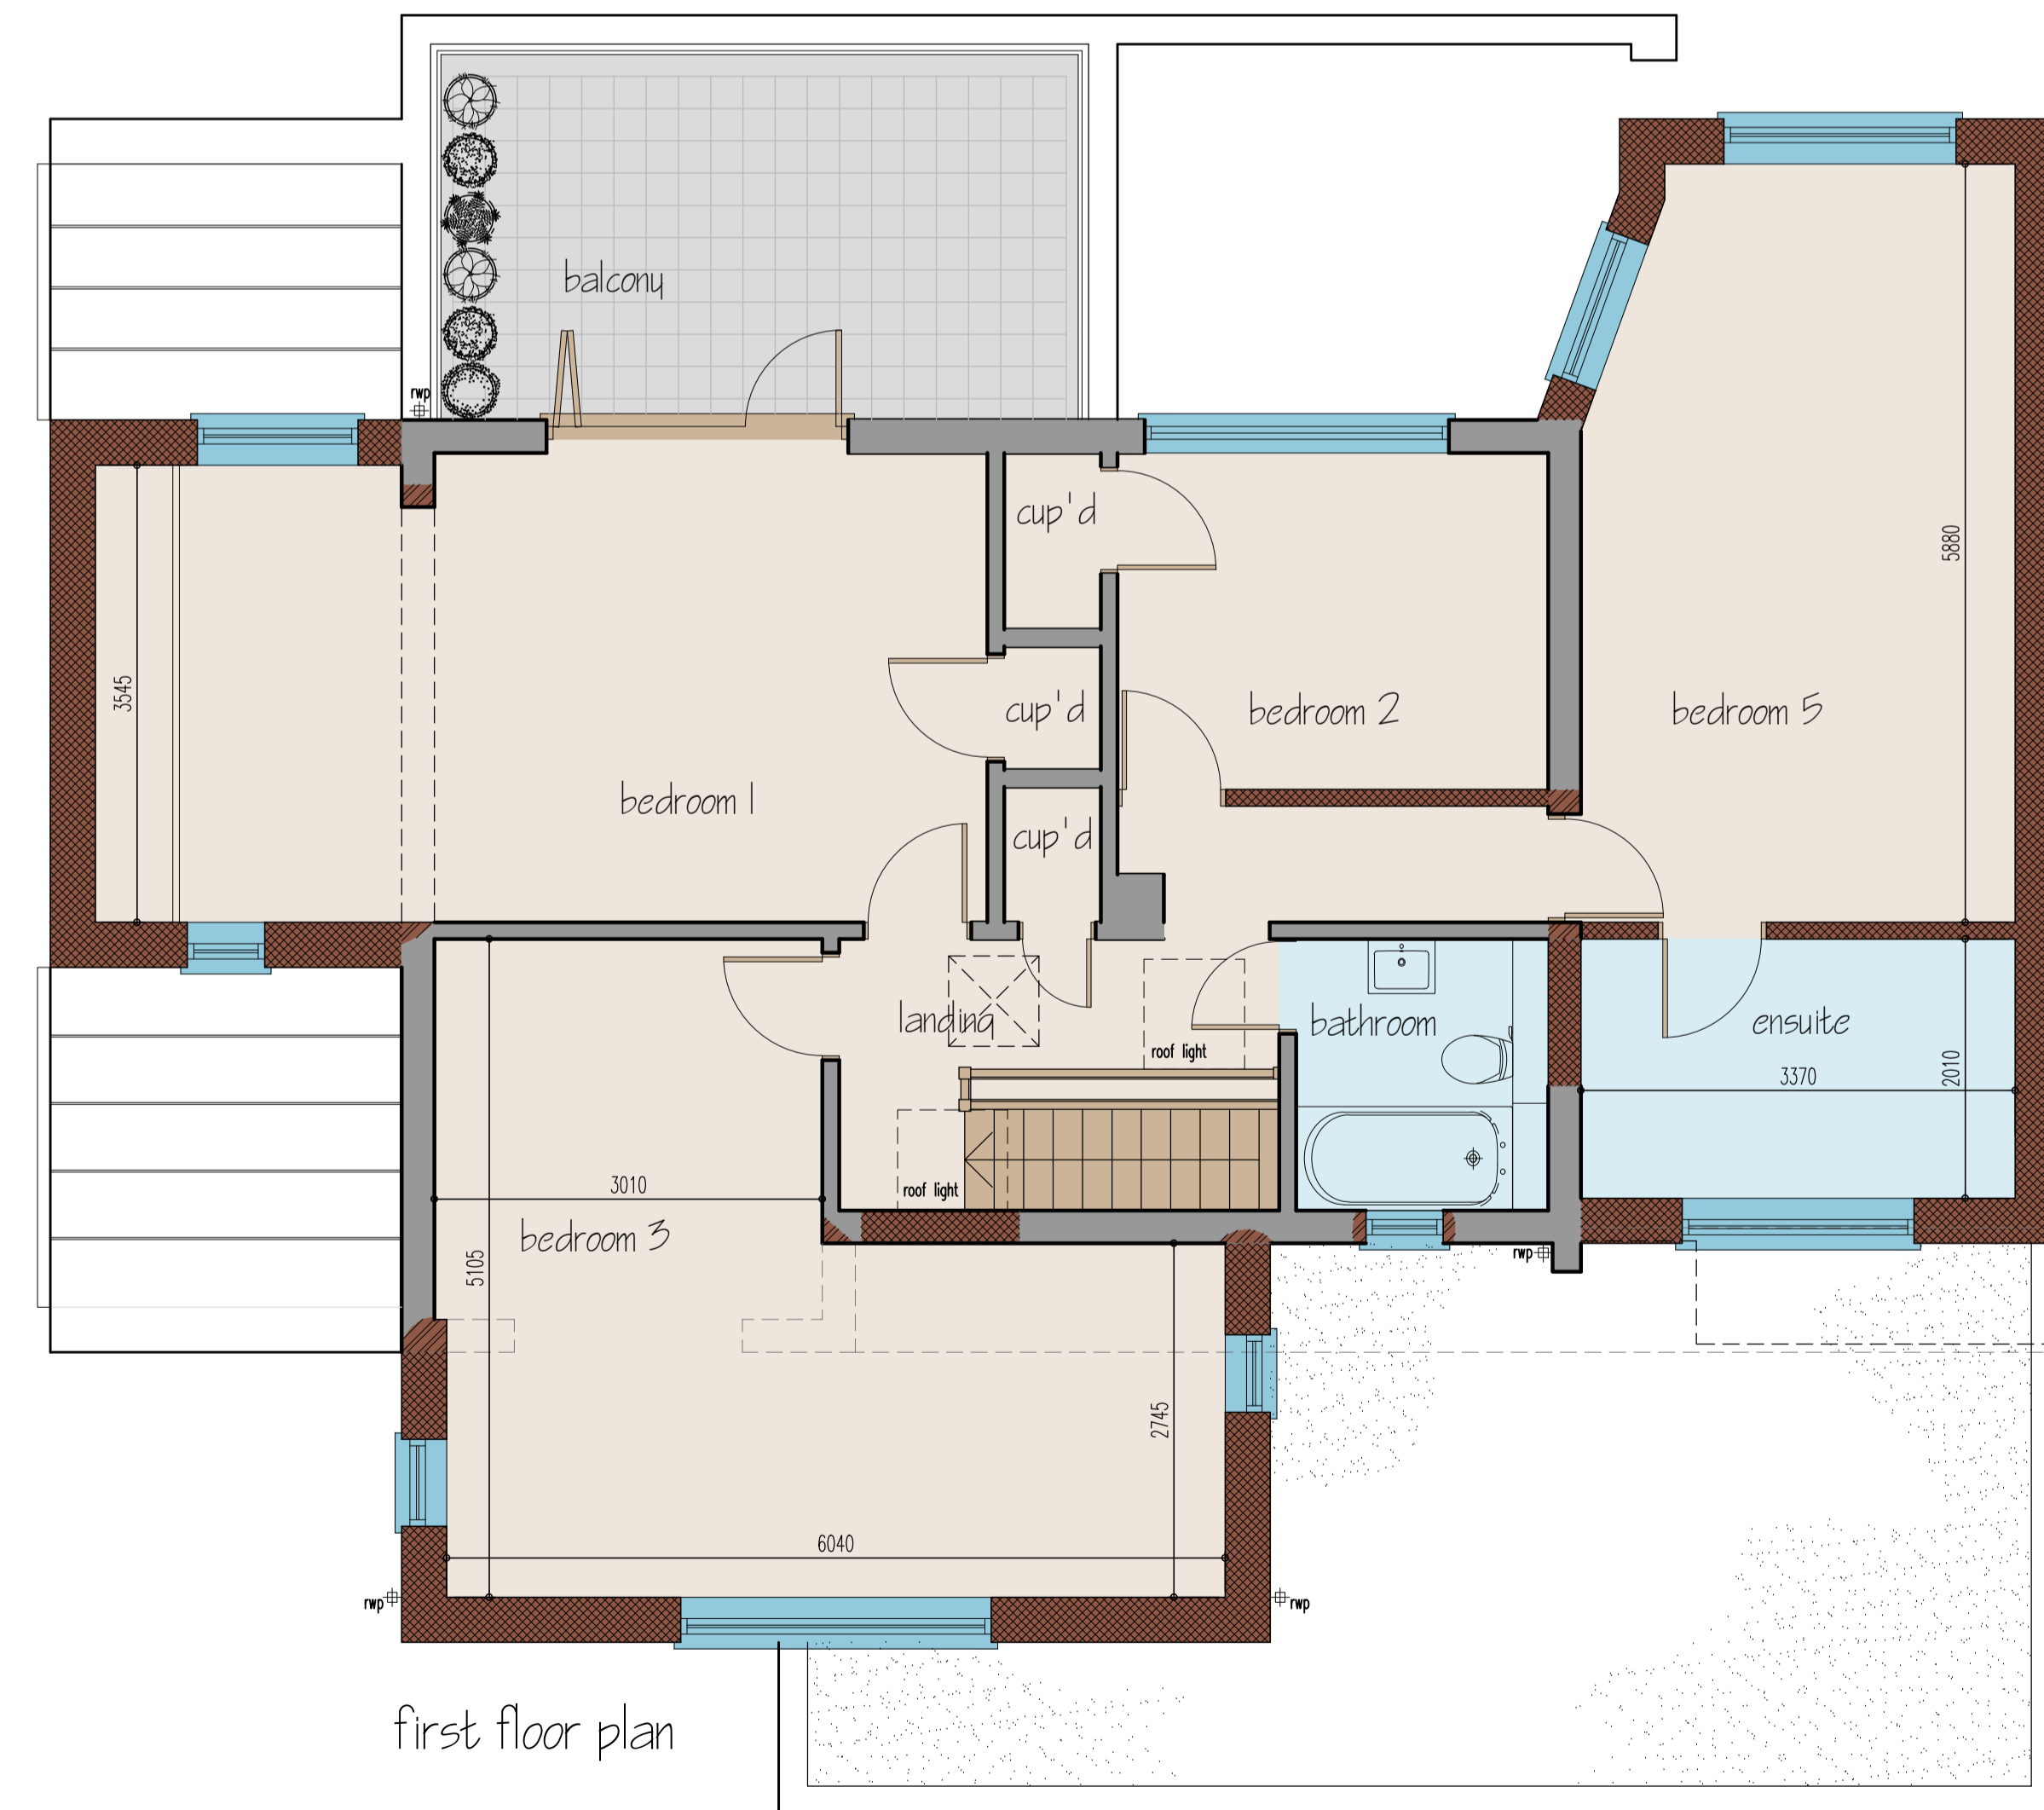

first floor plan

Although PDF files provide accurate printouts of what is on screen, small discrepancies can occur which may affect the sizes of scale drawings; check the size against the scale below and contact D+GP if you require a paper original

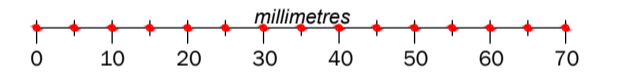

Figured dimensions are to be taken in preference to scaled dimensions, no work is to be put in hand until site dimensions have been checked and any discrepancies reported to the Architects.

The copyright of this drawing and design remains with The Duncan+Graham Partnership.

Revisions
 A Nov 23 client revisions
 B Nov 23 client revisions

Job title
 Alteration & Extension
 to
 8 Jarvist Place
 Kingsdown, Deal

for
 Mr & Mrs N Waite
 Drawing title
 PROPOSED SCHEME

ground & first floor
 plans, and elevations

the duncan+graham partnership



chartered architects

8 Cecil Square Margate Kent CT9 1BD

Scale
 1 : 50
 Date
 Oct 2023
 Drawn
 PG
 Job no
 23.012
 Dwg no
 15
 Rev
 B
 Original drawing size: A0 A1 A2 A3 A4 Other

