



- Notes**
1. Do not scale from this drawing. If in doubt ask.
  2. Contractor to check all dimensions on site prior to the commencement of works and report any discrepancies to the Architect immediately.
  3. To be read in conjunction with all other drawings, bills and specification documents.
  4. Cross refer to structural engineers design for all structural information.

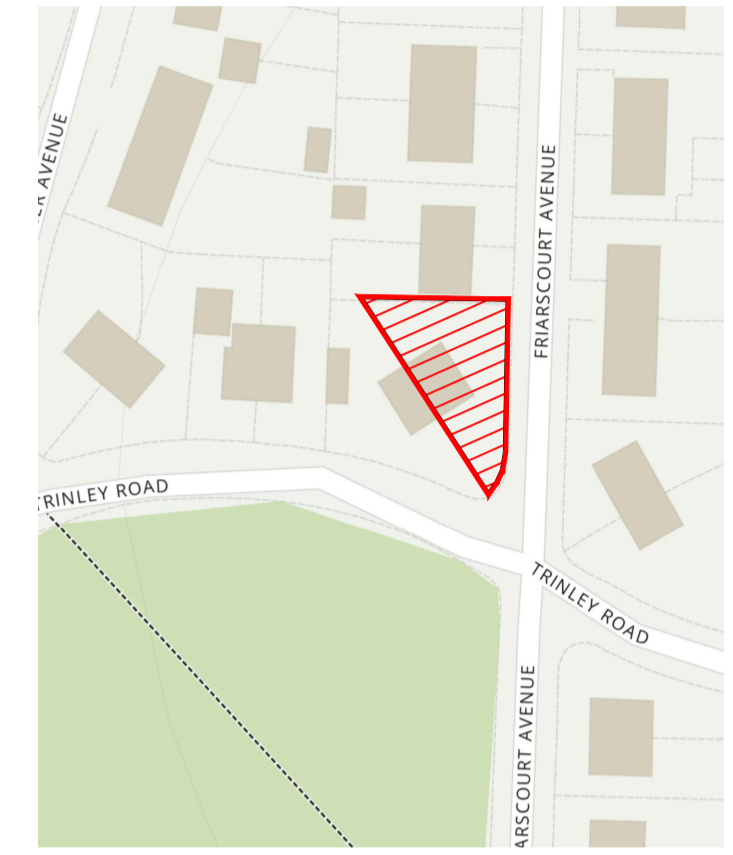

SCALE 1:1250  
0 10m 25m 50m

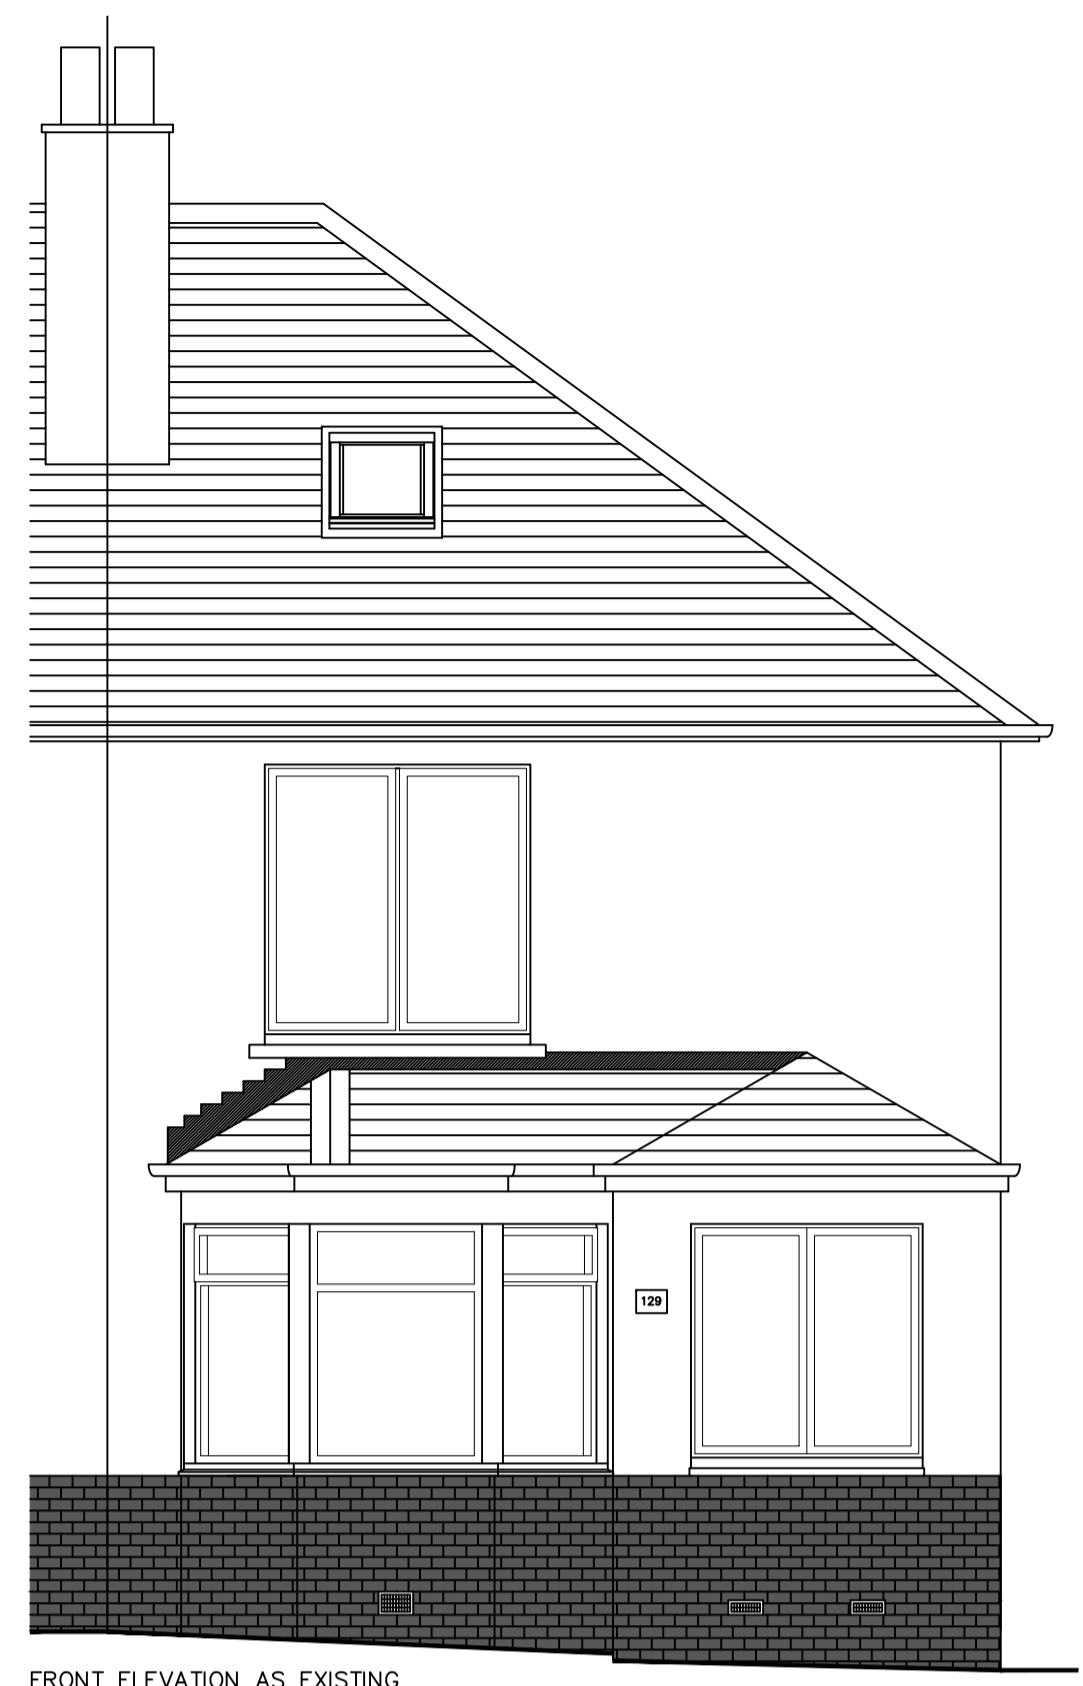


FRONT ELEVATION AS EXISTING




GABLE ELEVATION AS EXISTING



REAR ELEVATION AS EXISTING

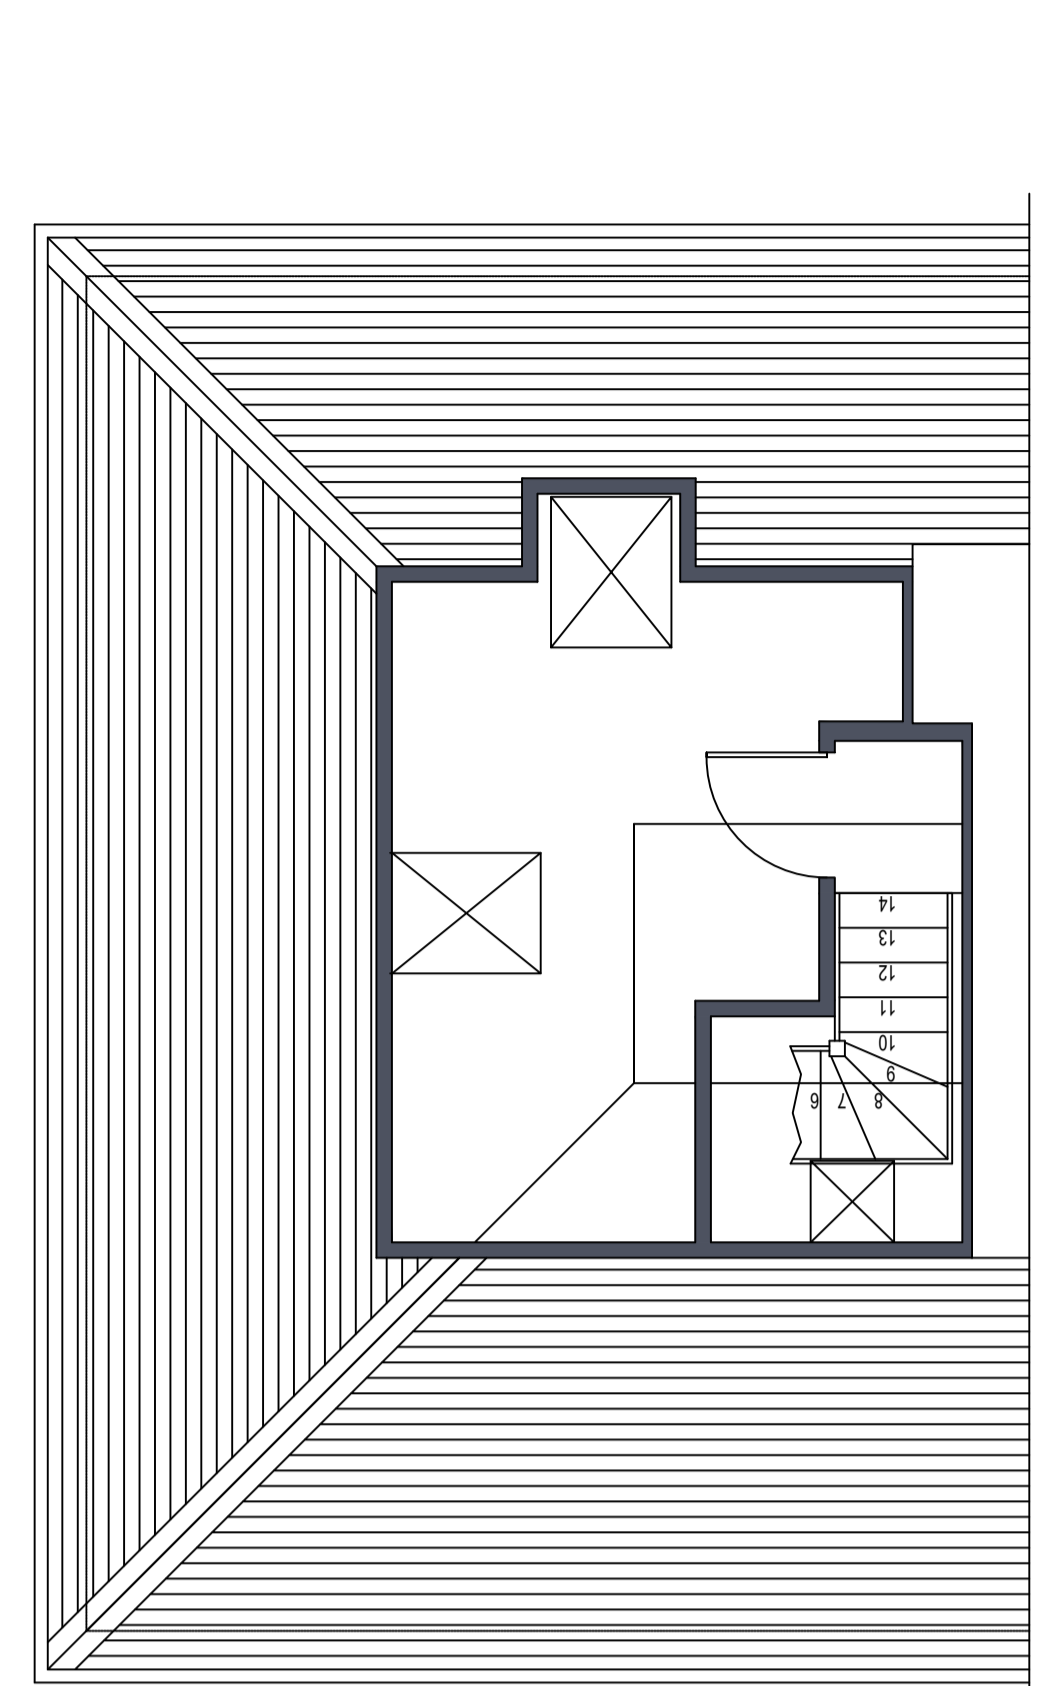

FLOOR PLAN AS EXISTING

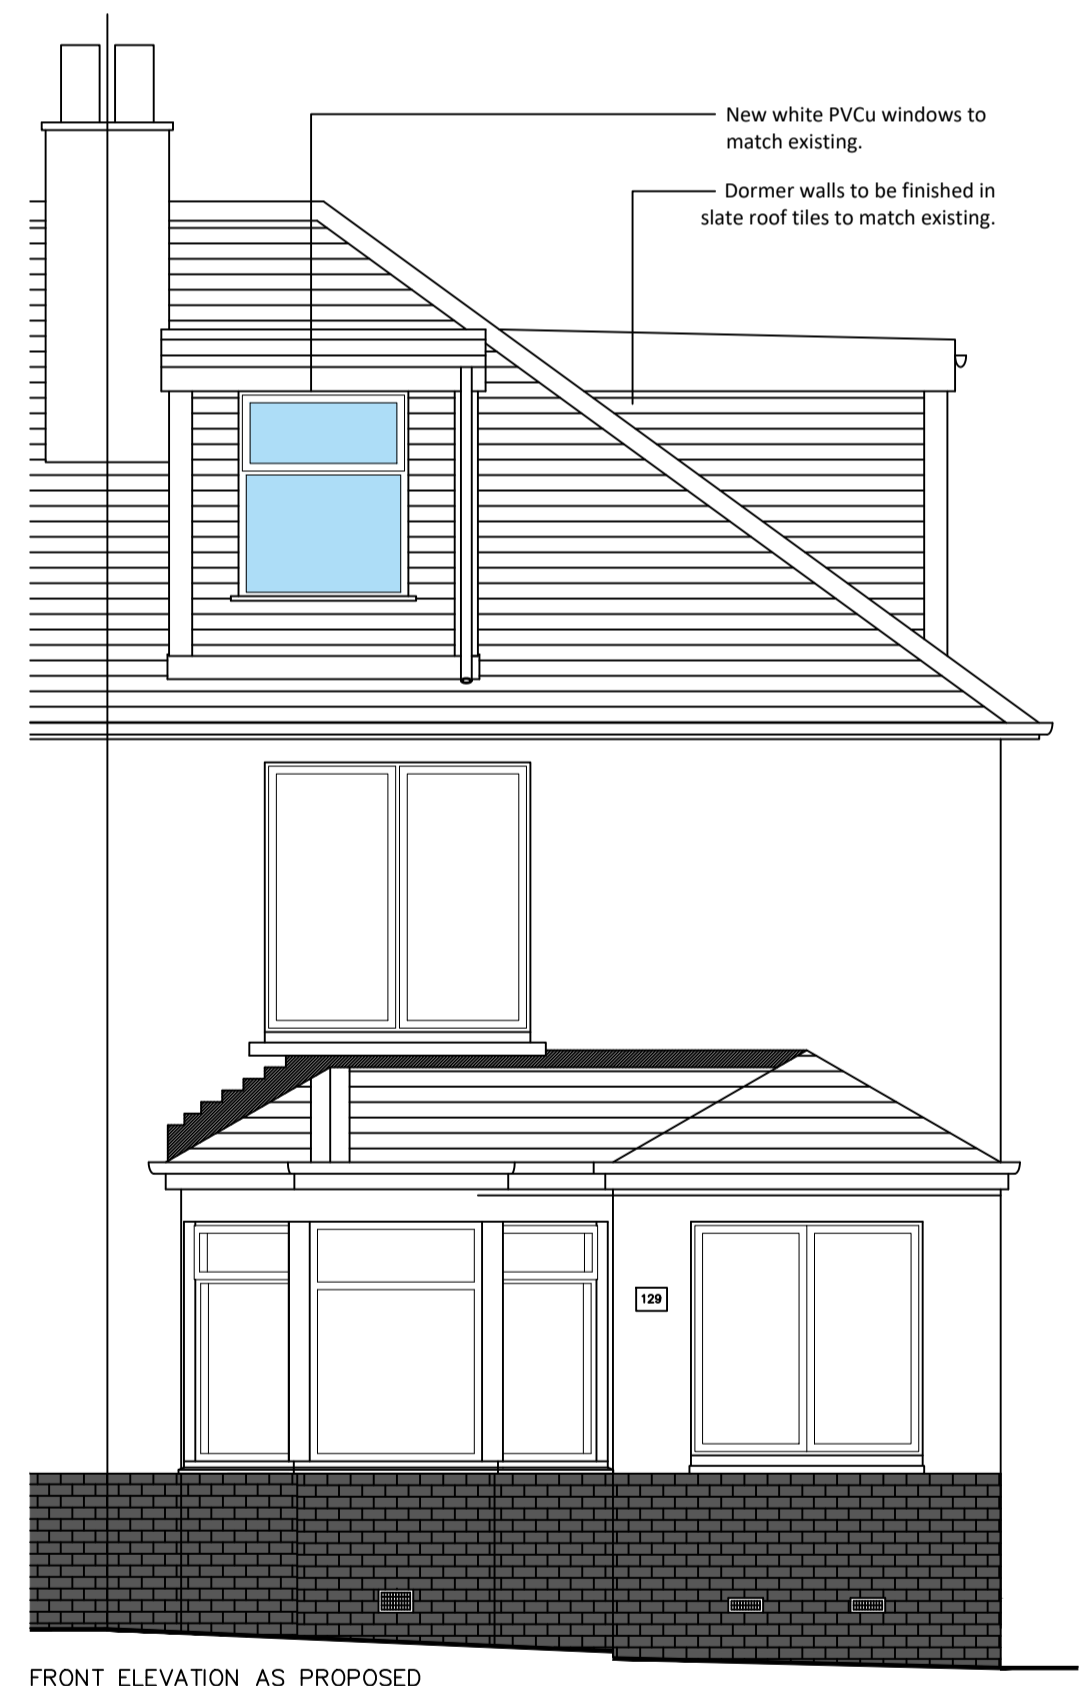


FRONT ELEVATION AS PROPOSED




GABLE ELEVATION AS PROPOSED




REAR ELEVATION AS PROPOSED

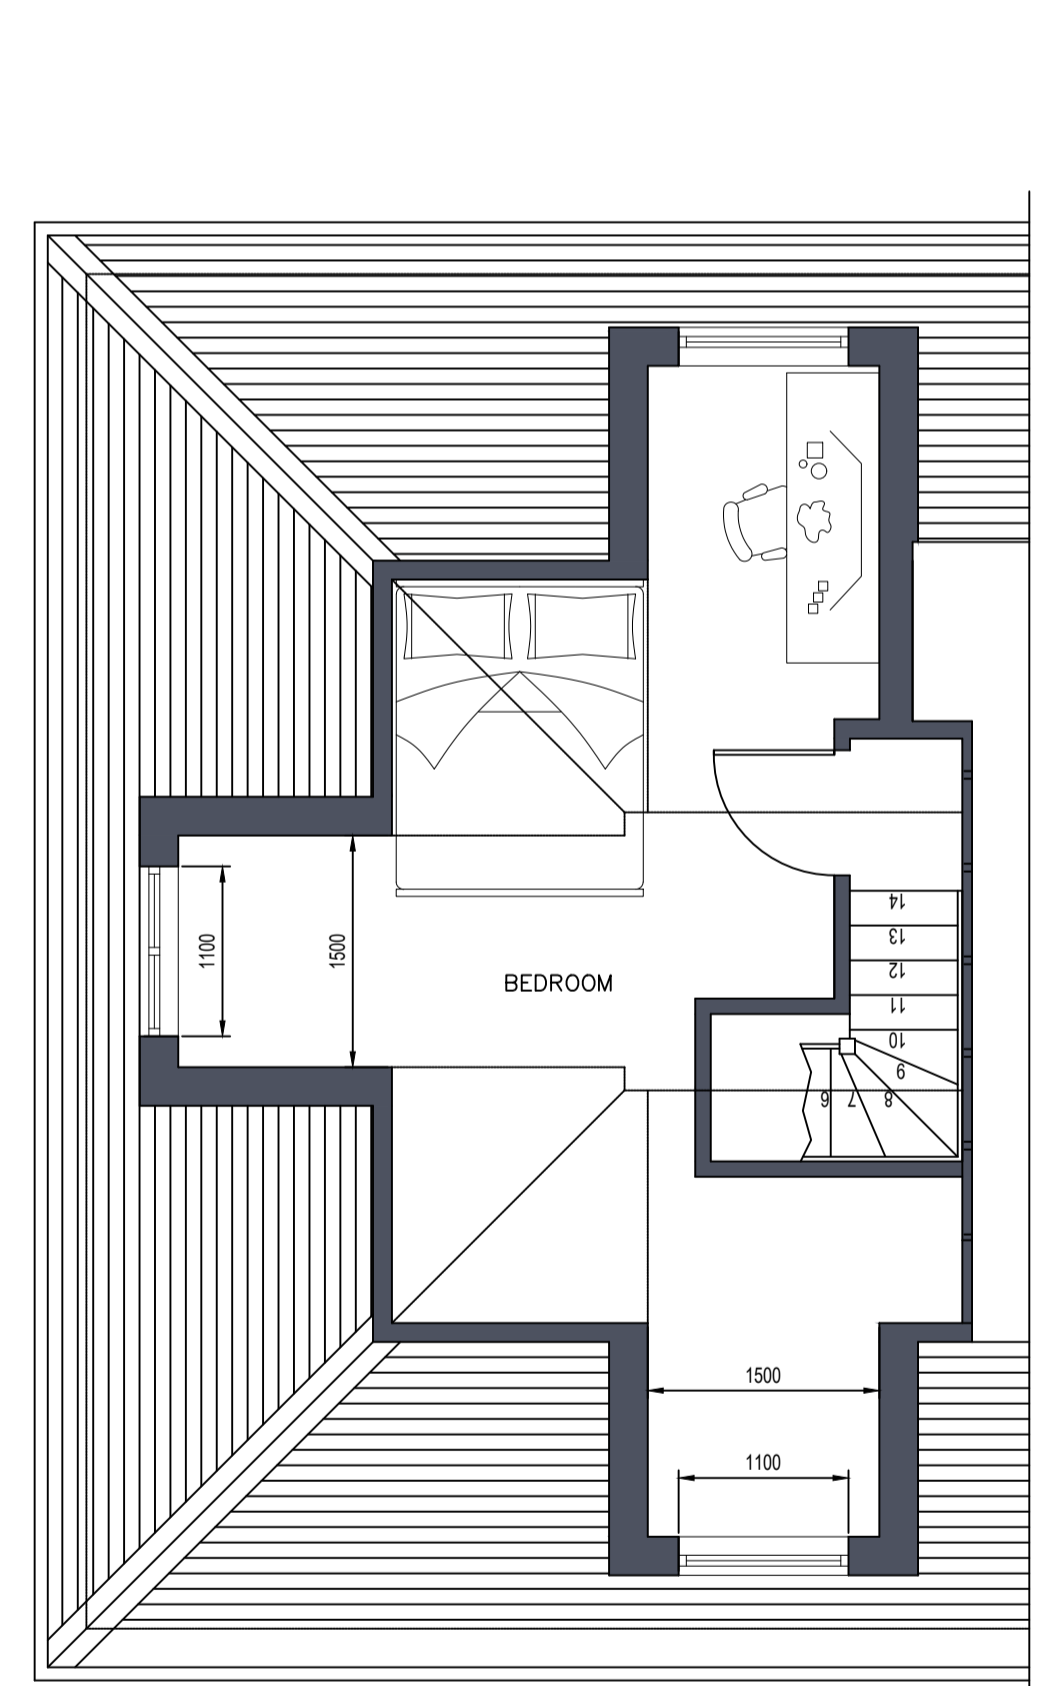

ROOF PLAN AS PROPOSED

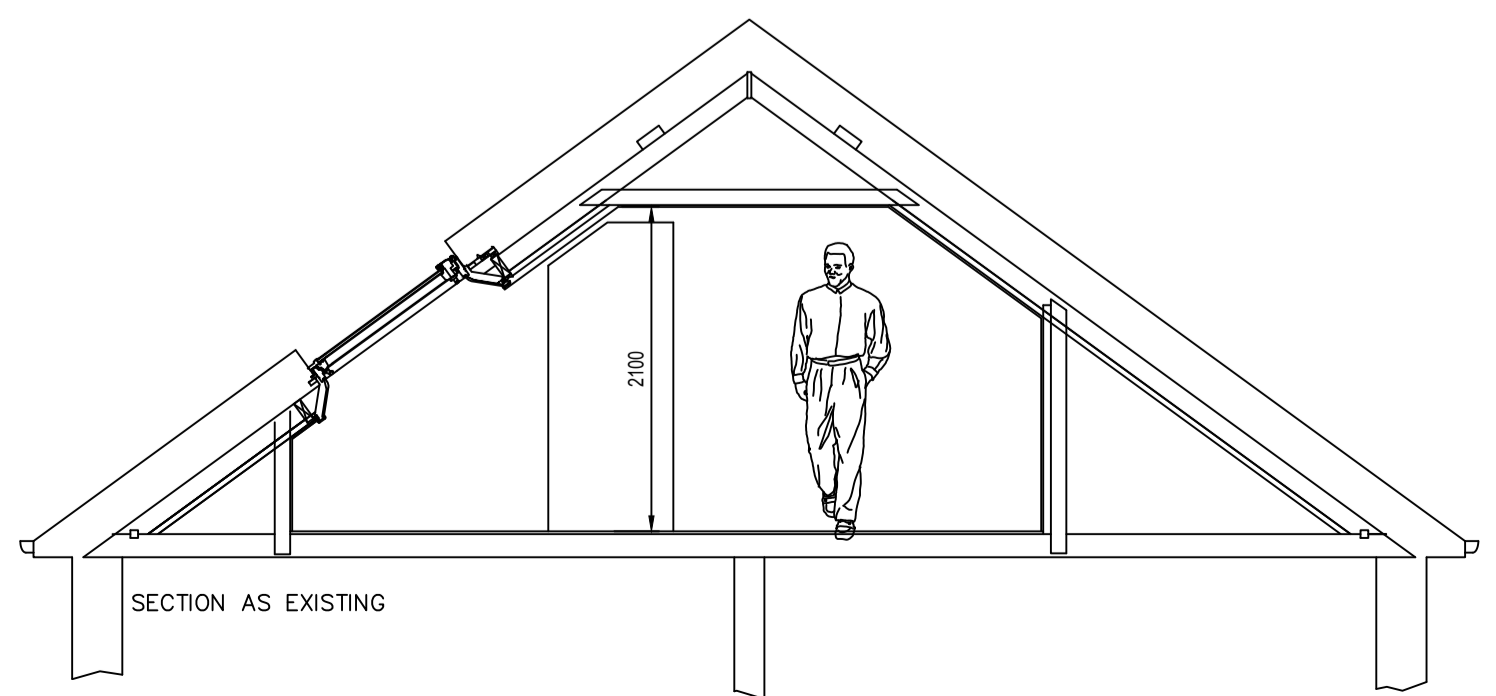

SECTION AS EXISTING

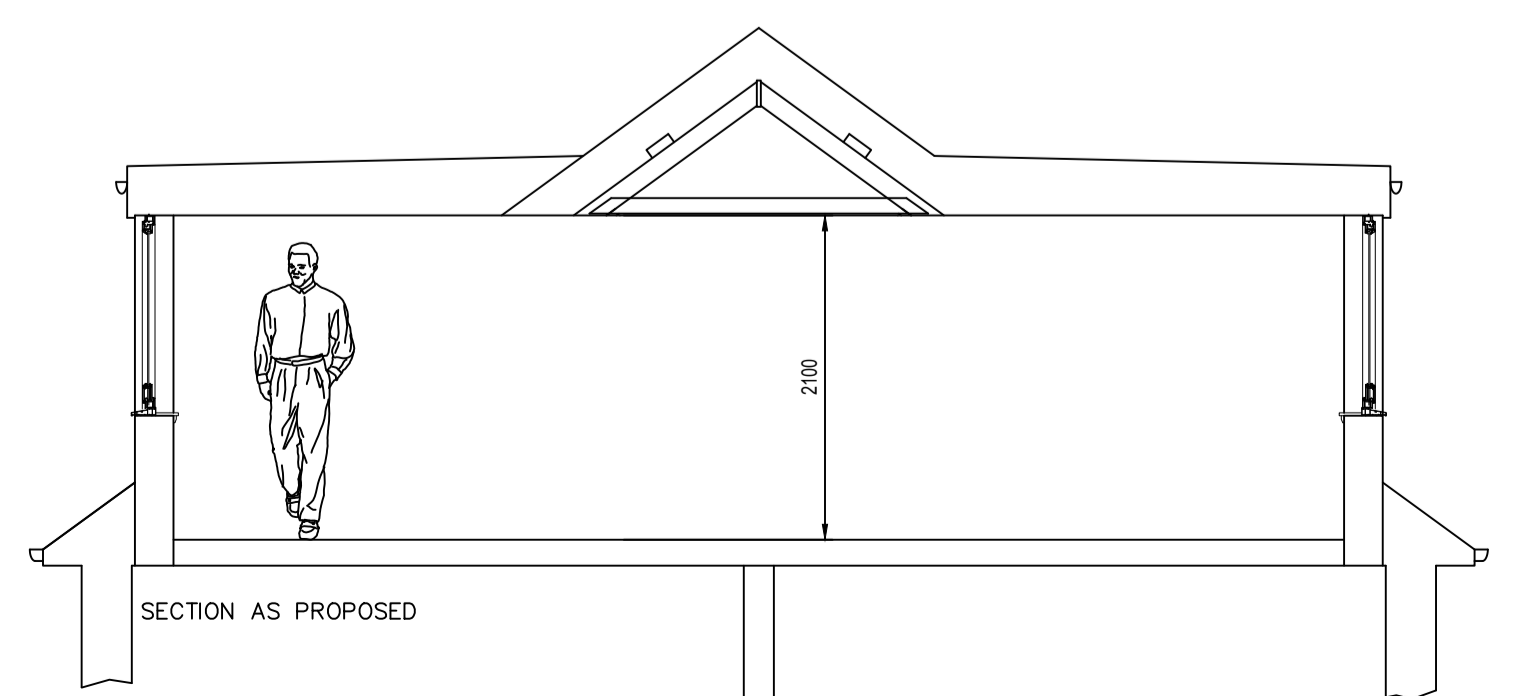

SECTION AS PROPOSED

Rev	Date	Description	Rev by	Checked by

Status Planning

Suite 2005 Mile End Building  
Abbeyhill Business Centre  
12 Seedhill Road  
Frasney  
PA1 1TS  
Phone: 0141 848 9708  
Fax: 0141 842 1098  
e-mail: info@abbeyarchitectural.com

Job / Client  
Mrs Sharon McGuinley

Drawing Title  
Existing Plan and Elevations  
129 Frimarscourt, Knightswood, Glasgow, G13 2LE

Project Architect	AAS	Drawn by	DH	Checked by
Scale 1:1	1:50	Job Number		Drawing Number
Date	21.07.23	A1175		L 003