




- EAST ELEVATION - 1:100 -  
- EXISTING -

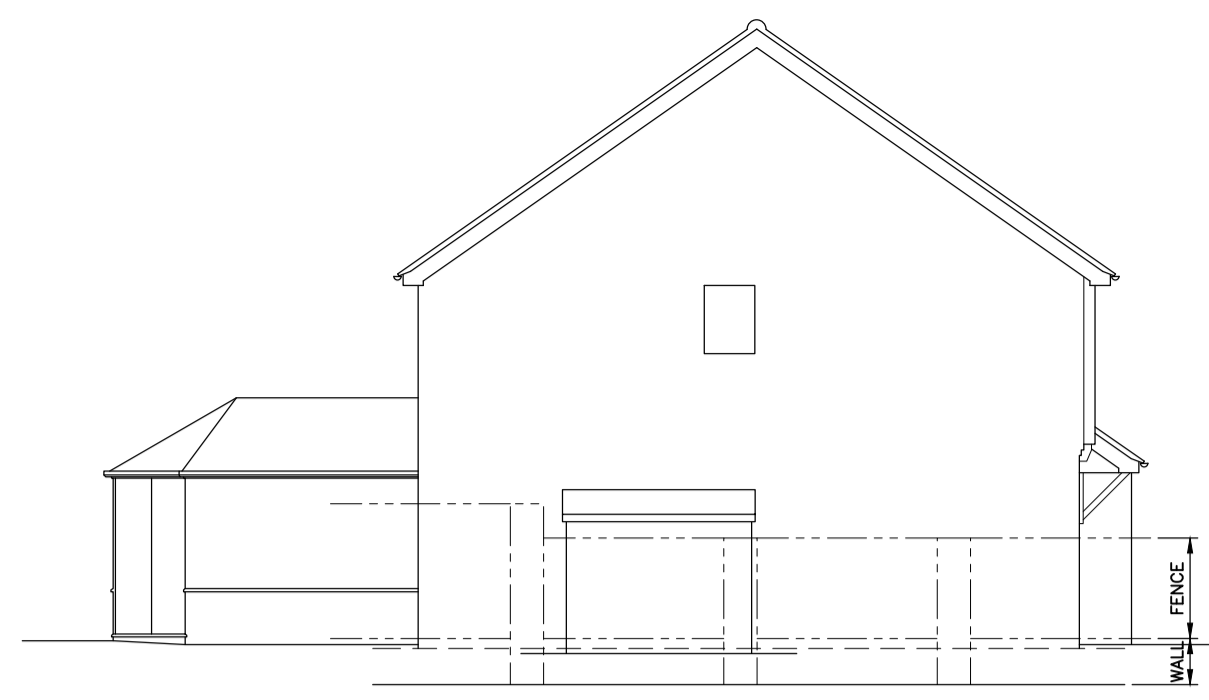

- NORTH ELEVATION -

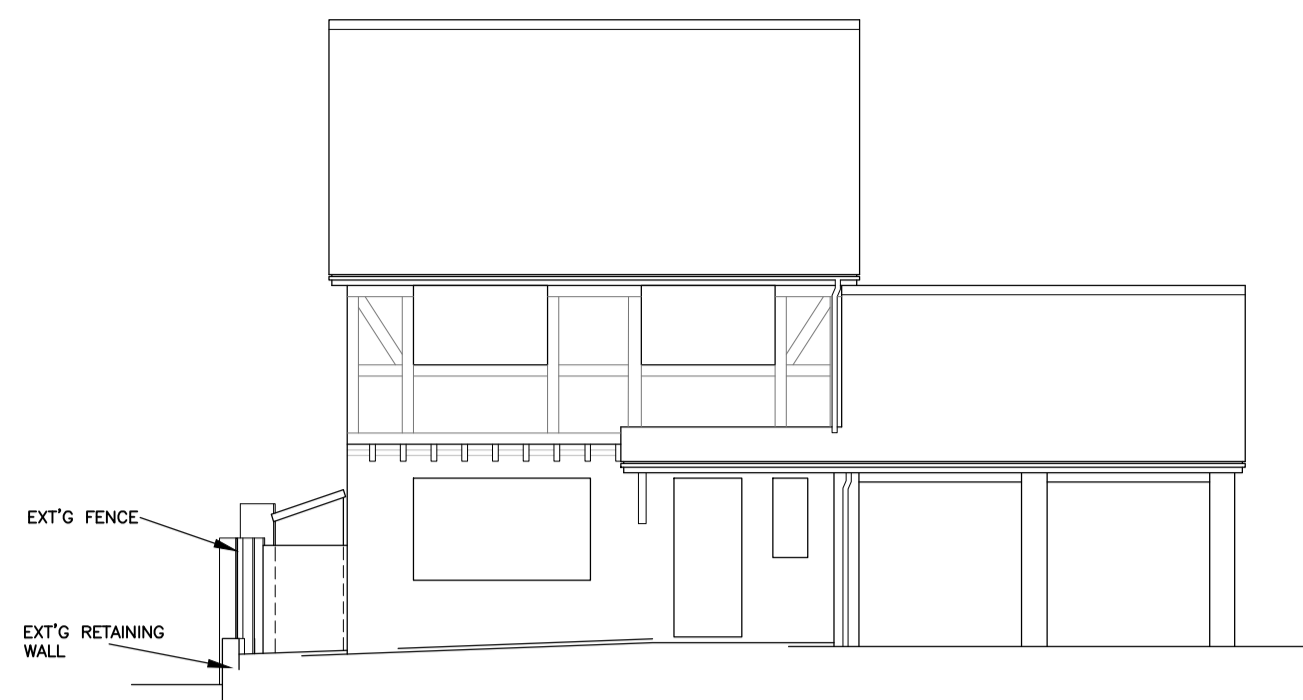


- WEST ELEVATION -

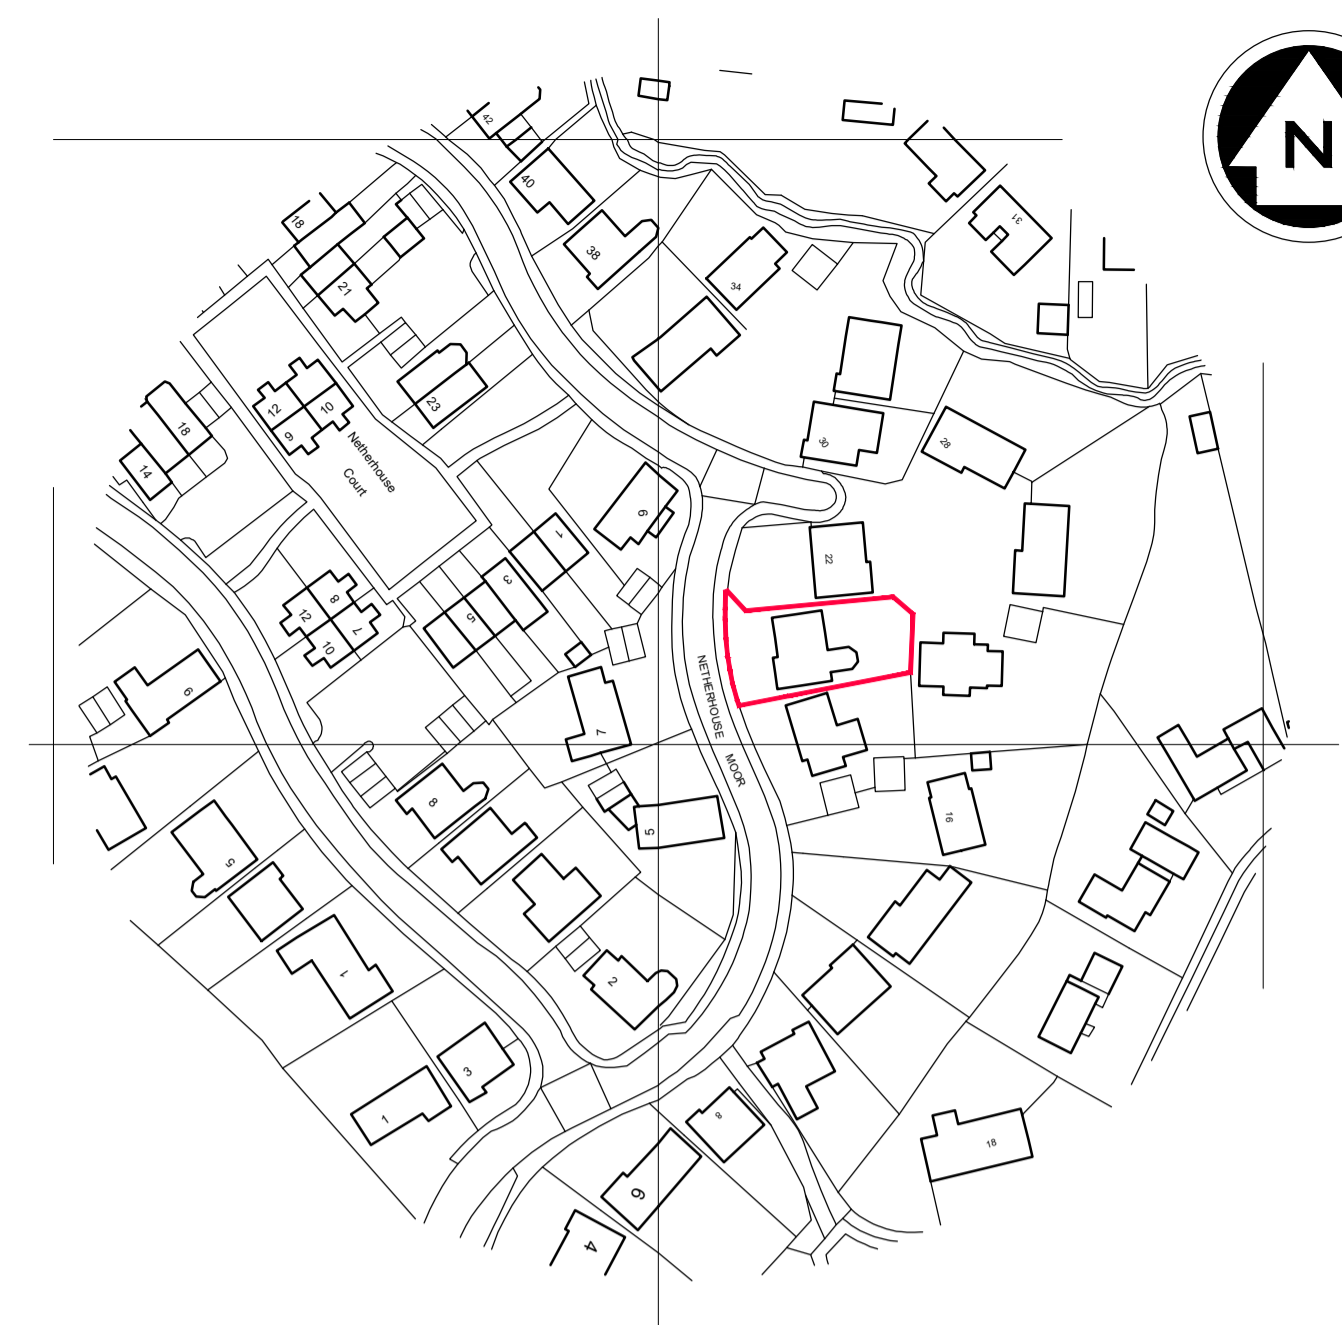


- LOCATION PLAN - 1:1250 -


Reproduced from Ordnance Survey mapping by permission of Ordnance Survey on behalf of the Ministry of Defence. Crown Copyright. 2009. All rights reserved. Licence number 101379

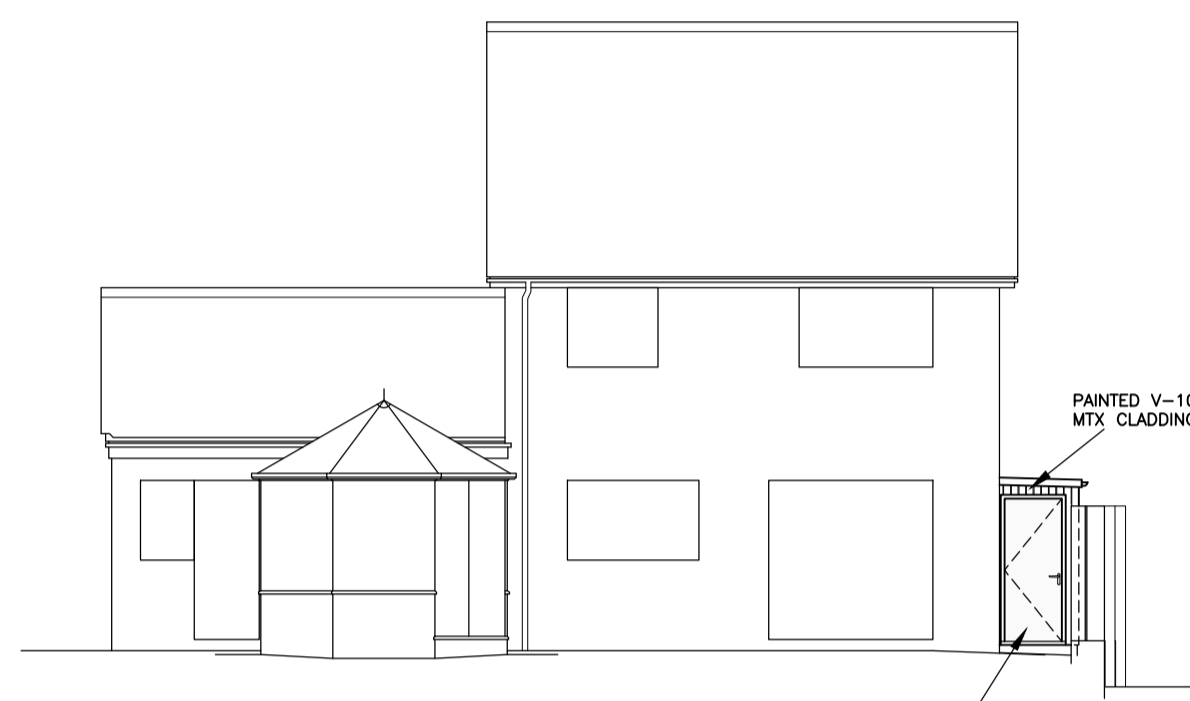

- EAST ELEVATION - 1:100 -  
- PROPOSED -

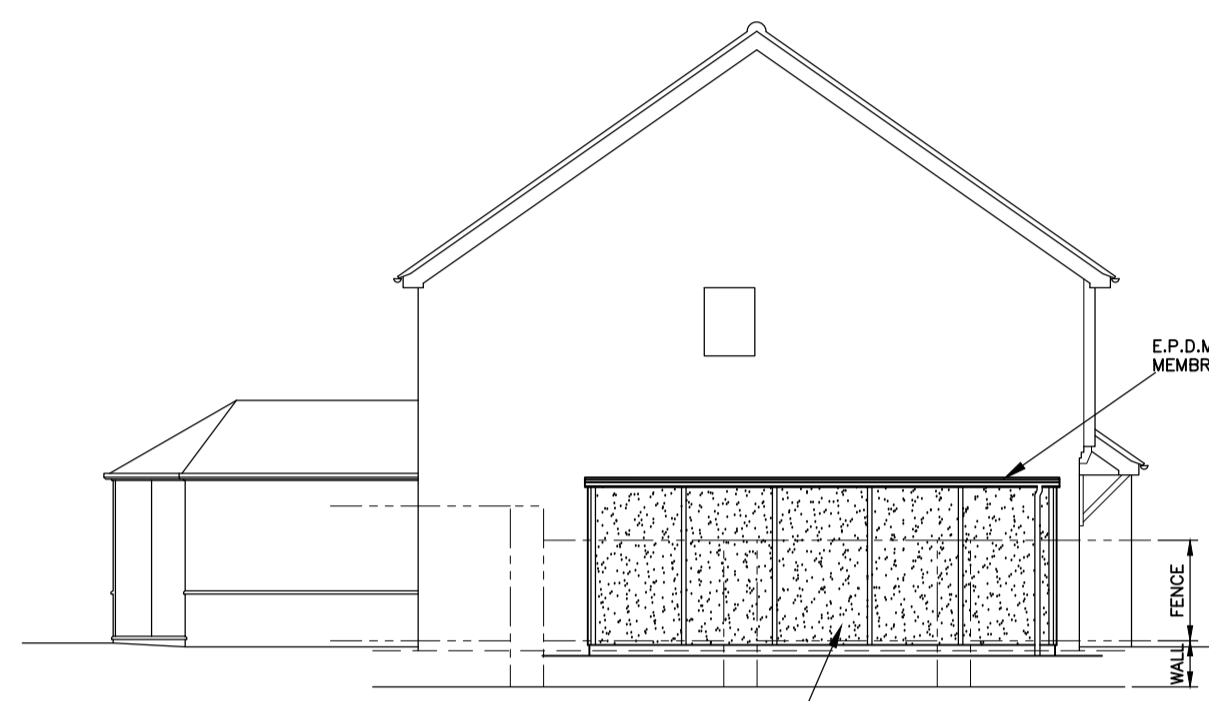


- NORTH ELEVATION -

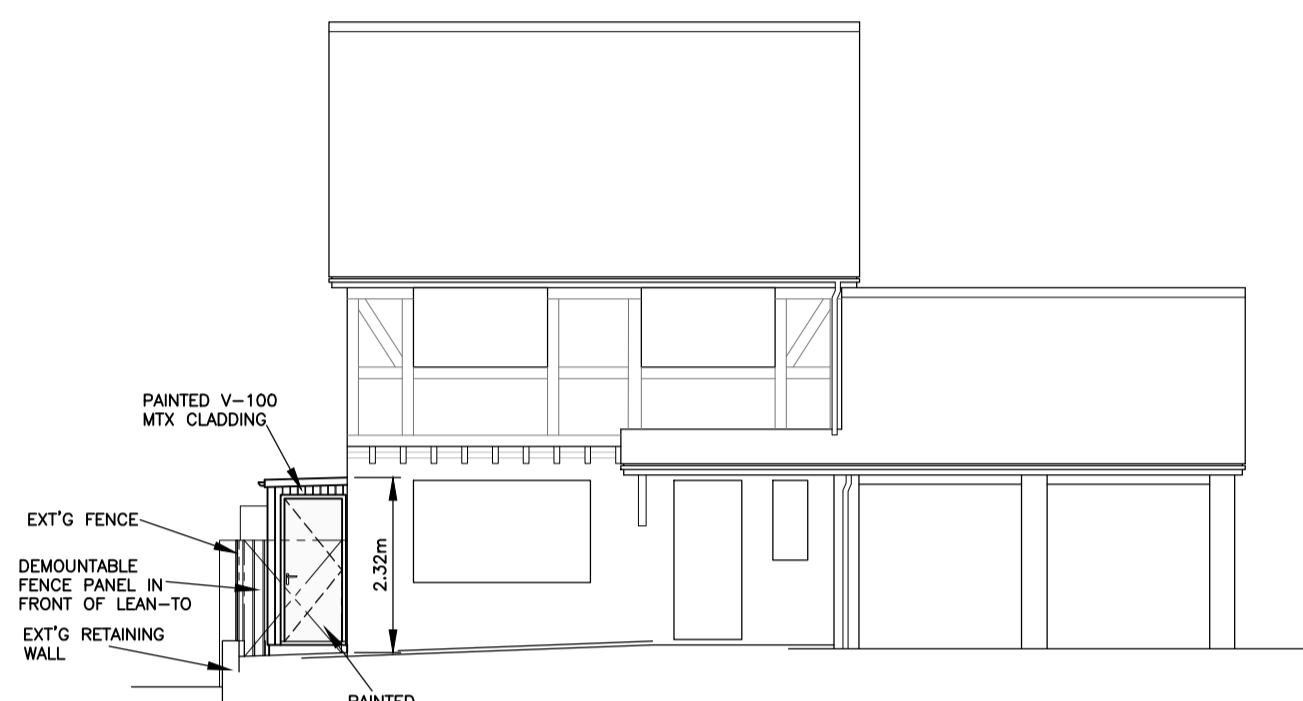


- WEST ELEVATION -

NOTE: SIDE OF LEAN-TO WILL BE HIDDEN BY EXISTING CLOSE BOARDED FENCE

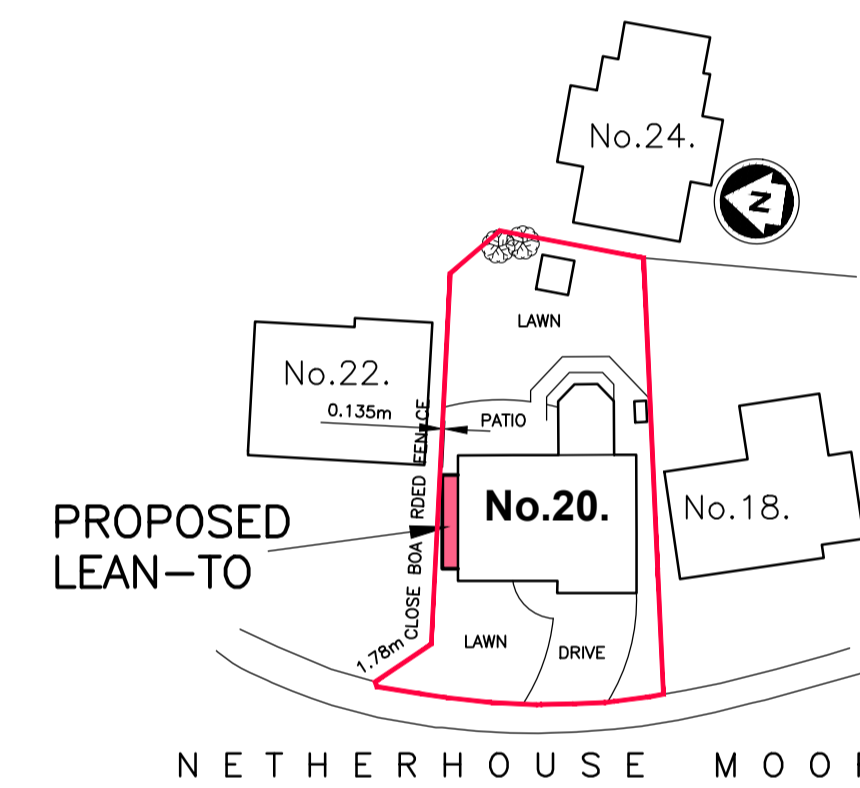


NETHERHOUSE MOOR


- SITE PLAN - 1:500 -

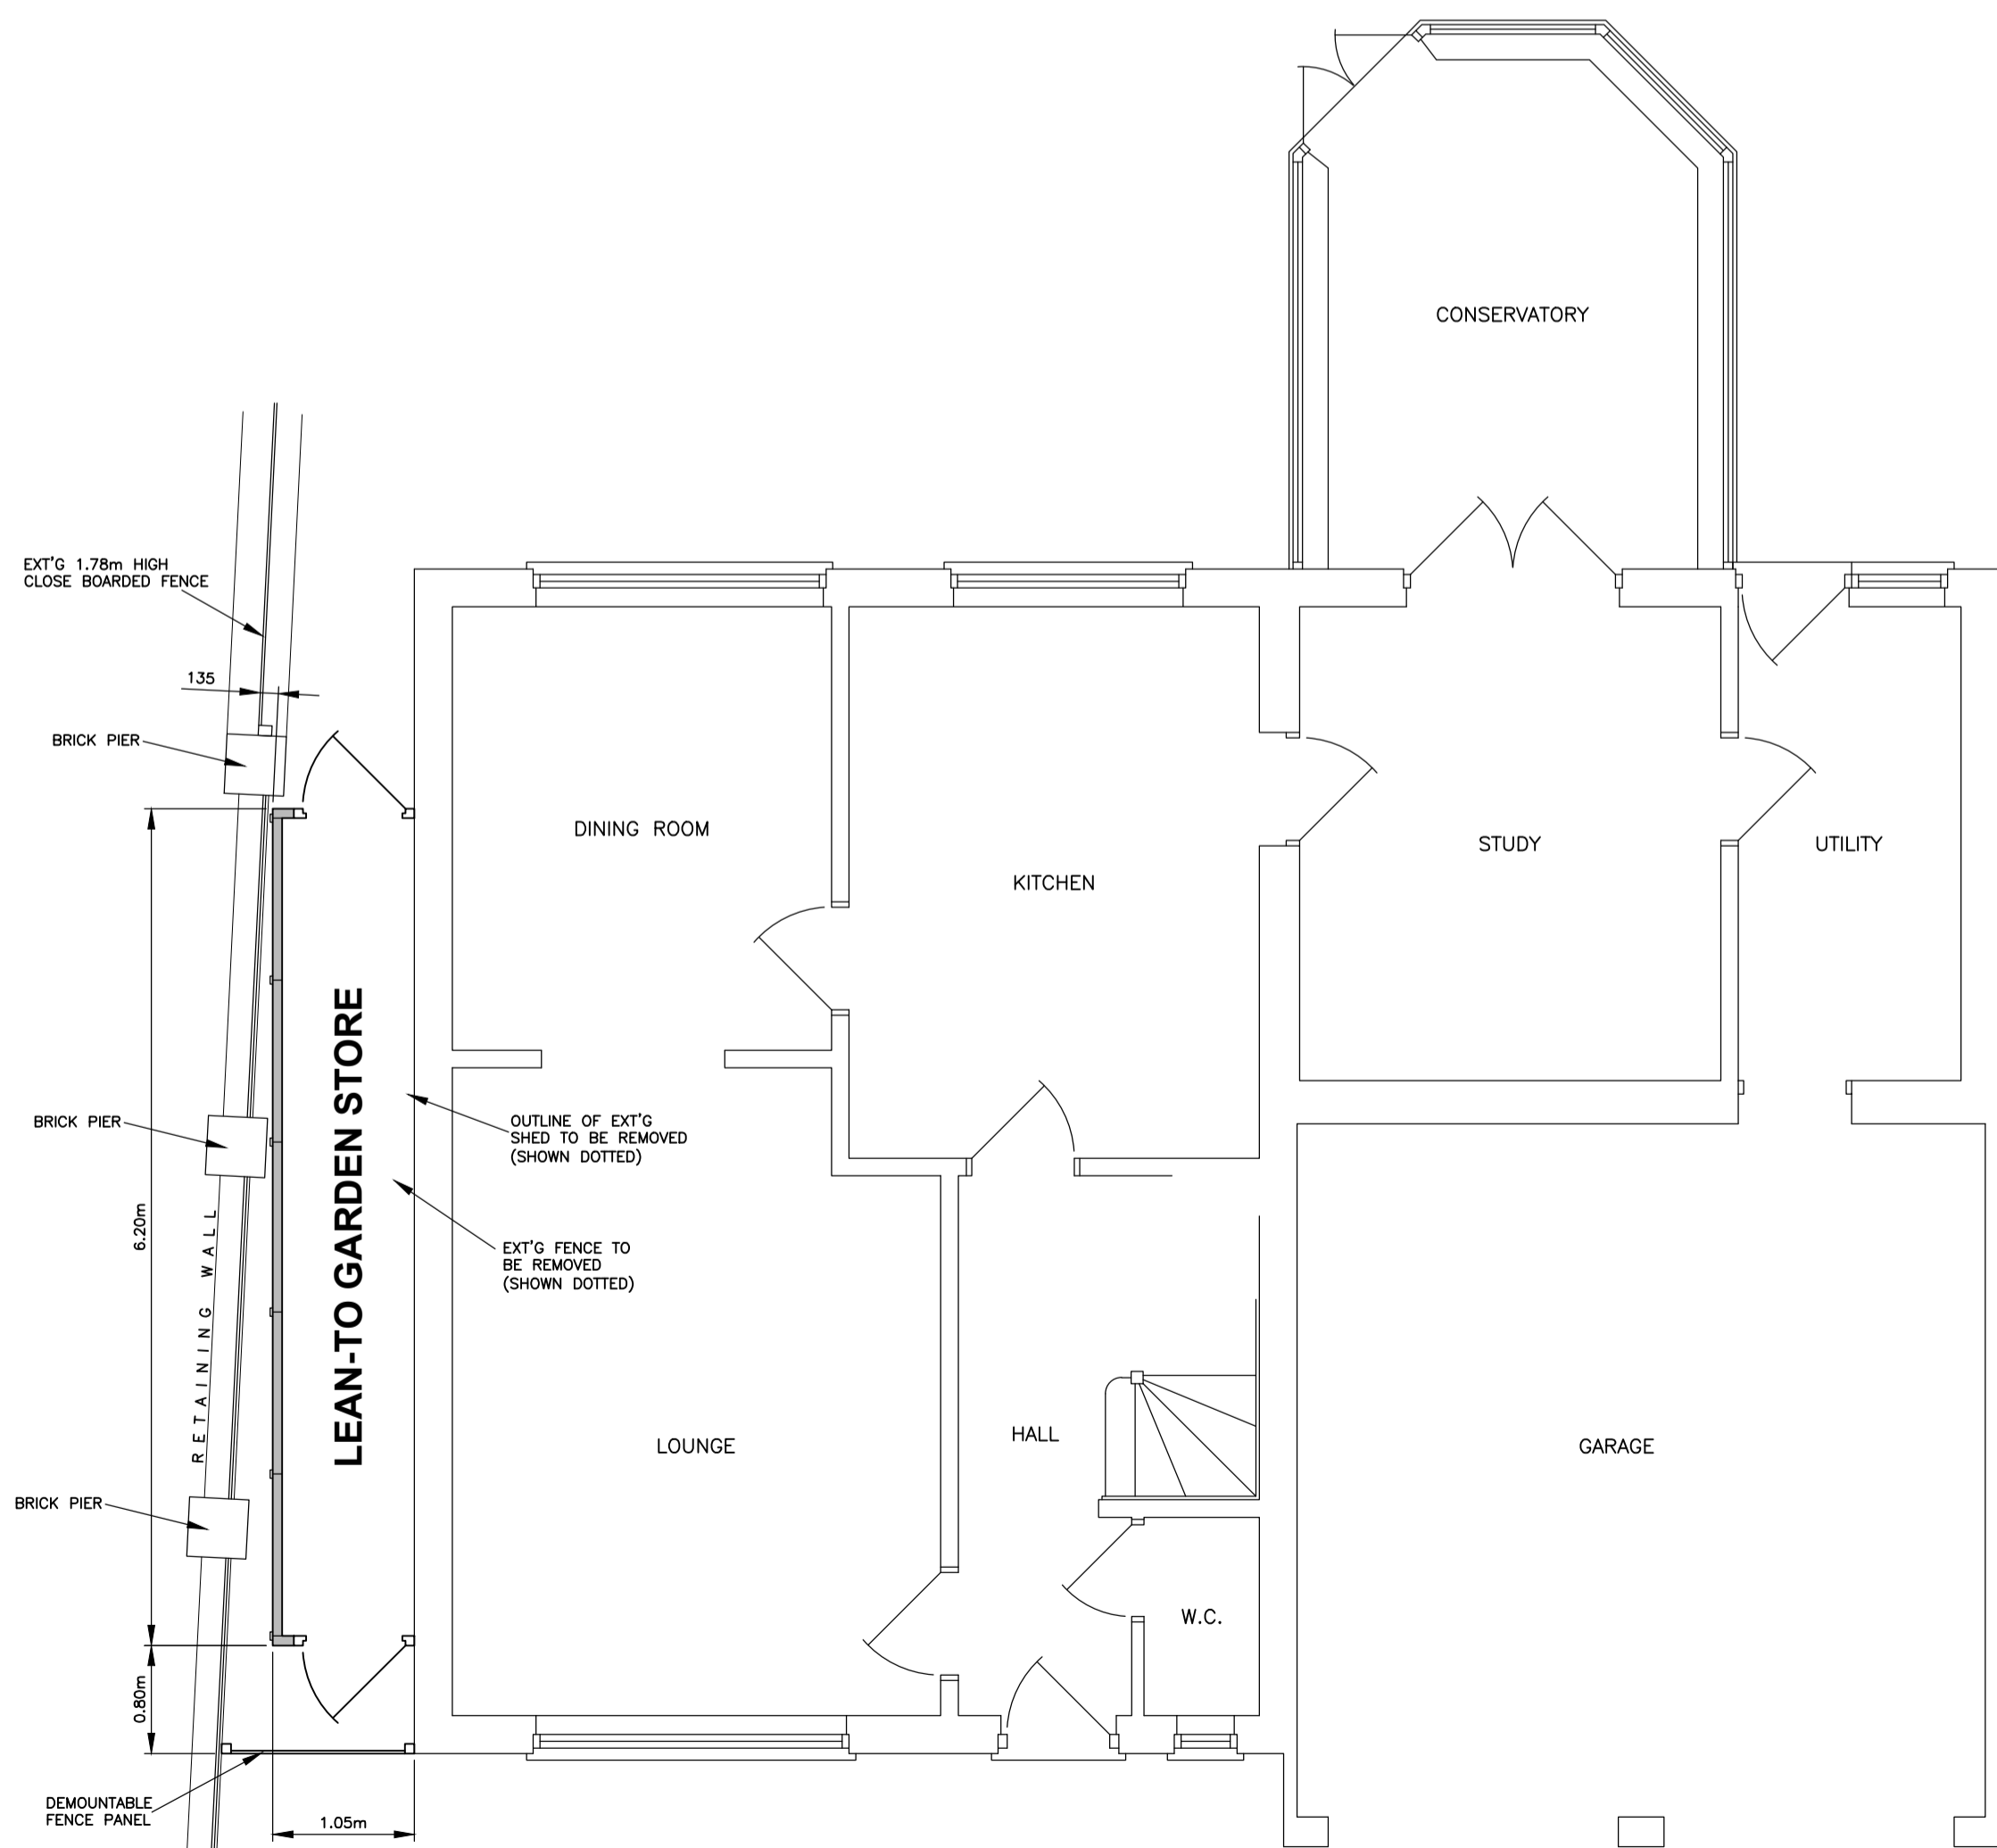

- GROUND FLOOR PLAN - 1:50 -  
- PROPOSED -

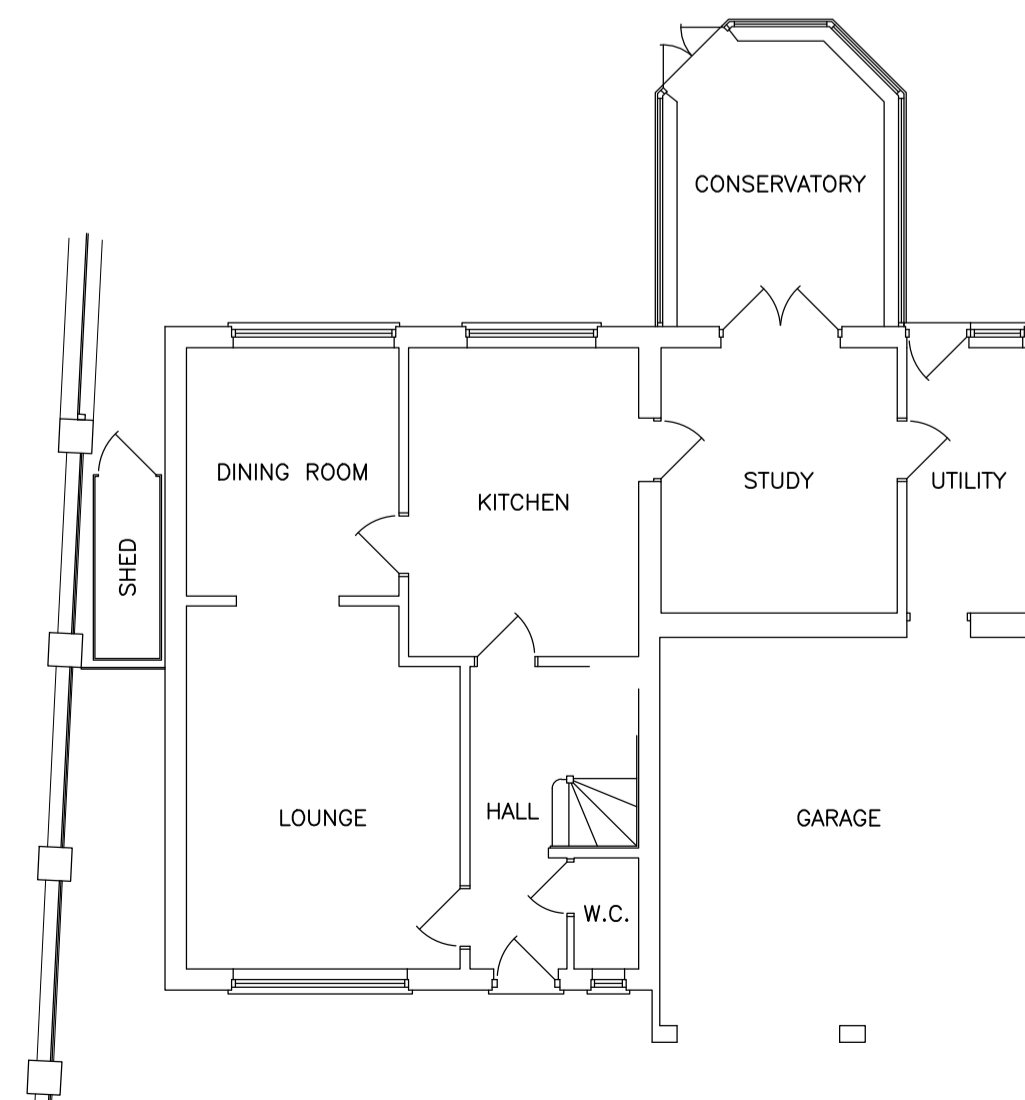

- GROUND FLOOR PLAN - 1:100 -  
- EXISTING -

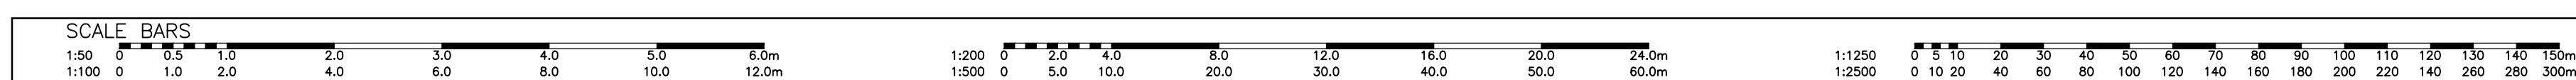

Revisions		
Rev A	28.11.23	SITE BOUNDARY LINE ADJUSTED
Client <b>Ms C Toyne</b>		
Job Title <b>PROPOSED LEAN-TO</b>		
20 NETHERHOUSE MOOR CHURCH CROOKHAM FLEET HAMPSHIRE GU51 5TY		
Drawing Title <b>GENERAL ARRANGEMENT</b>		
<b>BAKERS</b> EST. 1983		
Bakers Garden Buildings Units 28-29 Boiney Grange Business Park Stairbridge Lane Boiney, West Sussex Tel: 01444 247192		
Date	November 2023	Paper Size <b>A1</b>
Drawing Number	<b>5 2 3 / 0 3 2 / 0 1</b>	<b>A</b>