




Produced on 24 November 2023 from the Ordnance Survey National Geographic Database and incorporating surveyed revision available at this date. This map shows the area bounded by 483526 160553,483626 160553,483626 160653,483526 160653,483526 160553. Crown copyright and database rights 2023 OS 100054135. Supplied by copla ltd trading as UKPlanningMaps.com a licensed Ordnance Survey partner (OS 100054135). Data licence expires 24 November 2024. Unique plan reference: v1e/1030173/1388934




Location Plan  
Scale 1:1250

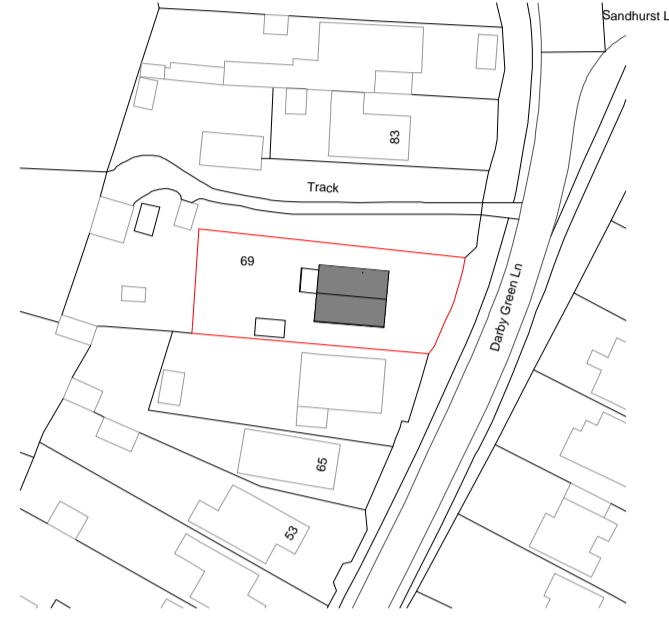


Existing Site/Block Plan  
Scale 1:500



Proposed Block Plan  
Scale 1:200

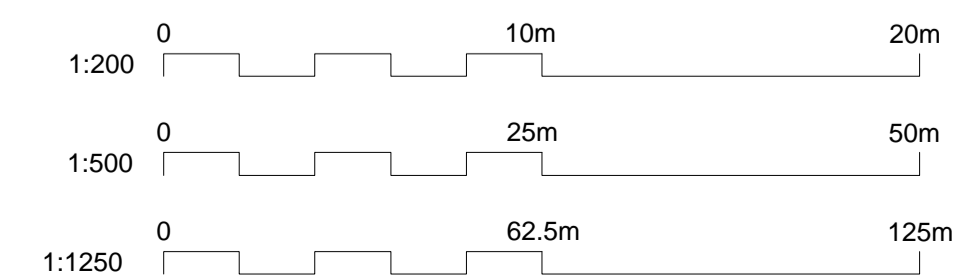


Rev	Date	Description
		
Project Garage conversion & Rear Extension		
41 Redvers Road Bracknell RG12 7JW		
Client Sashi		
Drawing Title Location Plan, Existing & Proposed block plan		
Date 01.08.23	Drawing No. 3078-010	Rev A
Scales @ A1 <b>As Indicated</b>		
M3 Architectural Design Ltd Sasspoint Centres Ltd 377-399 London Road Camberley GU15 3HL t: 01276 300024 e: info@m3architecturaldesign.co.uk w: www.m3architecturaldesign.co.uk © 2021 M3 Architectural Design Ltd		



- Notes**
1. All materials to match existing.
  2. All dimensions shown are structural build sizes not finished sizes.
  3. Do not scale from this drawing (other than for planning purposes).
  4. The Contractor is to verify all dimensions before setting out, commencing work or placing orders.
  5. Any discrepancies to be reported to M3 Architectural Design Ltd.

**Legend**



w	-	Wardrobe
c	-	Cupboard
e	-	Electric Meter
g	-	Gas Meter
b	-	Boiler
cu	-	Consumer unit

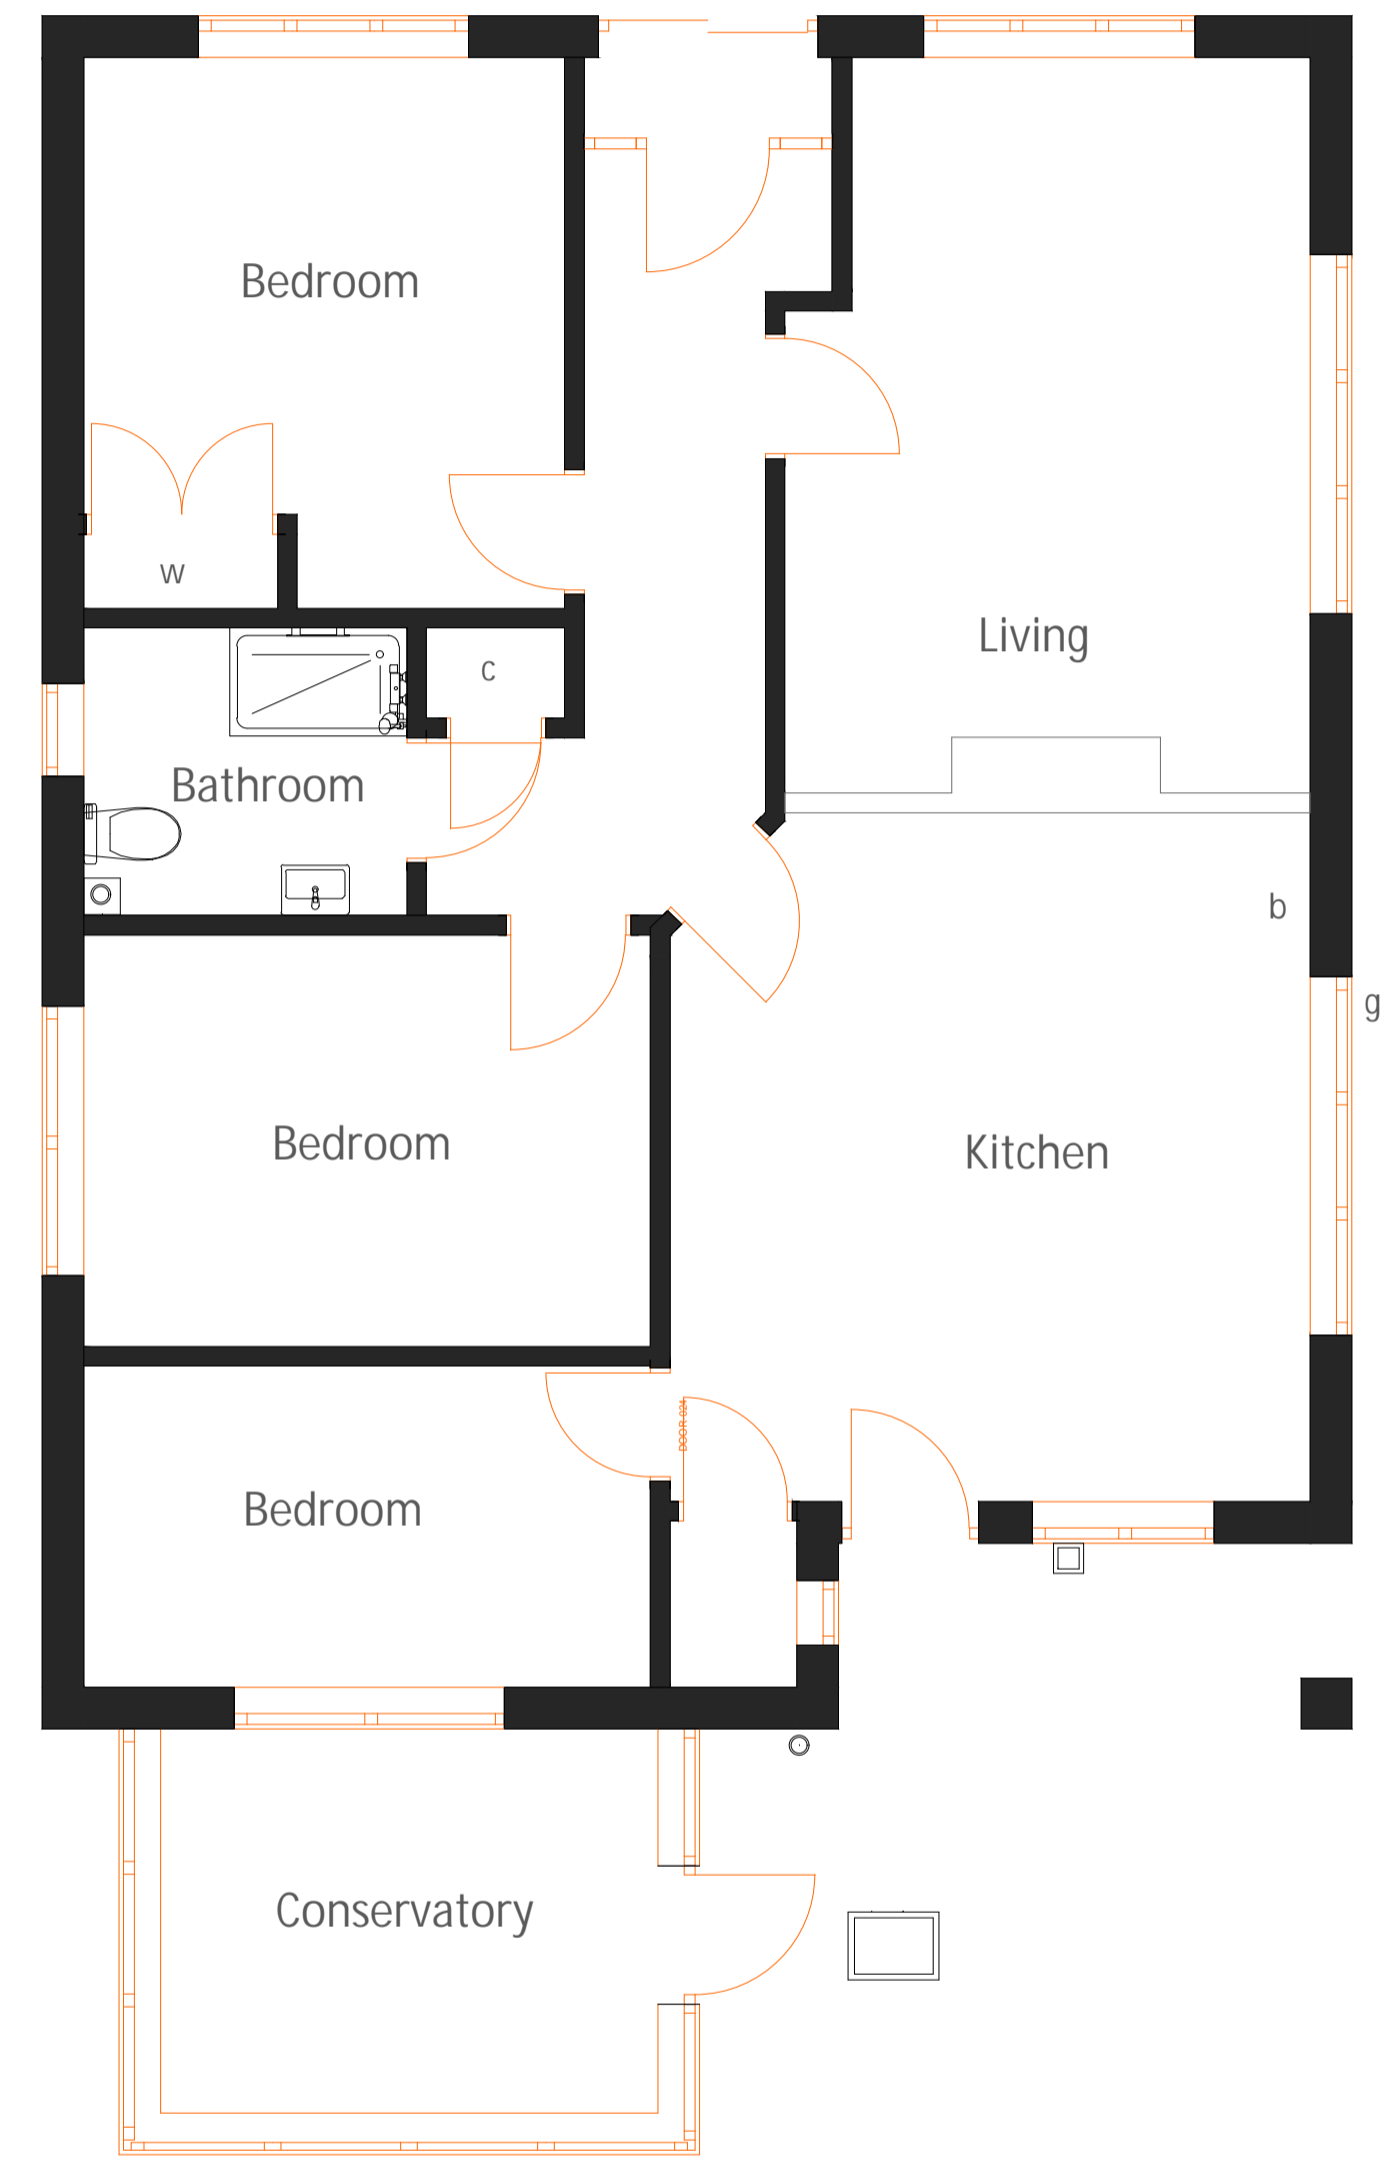


Existing Ground Floor Plan  
Scale 1:50

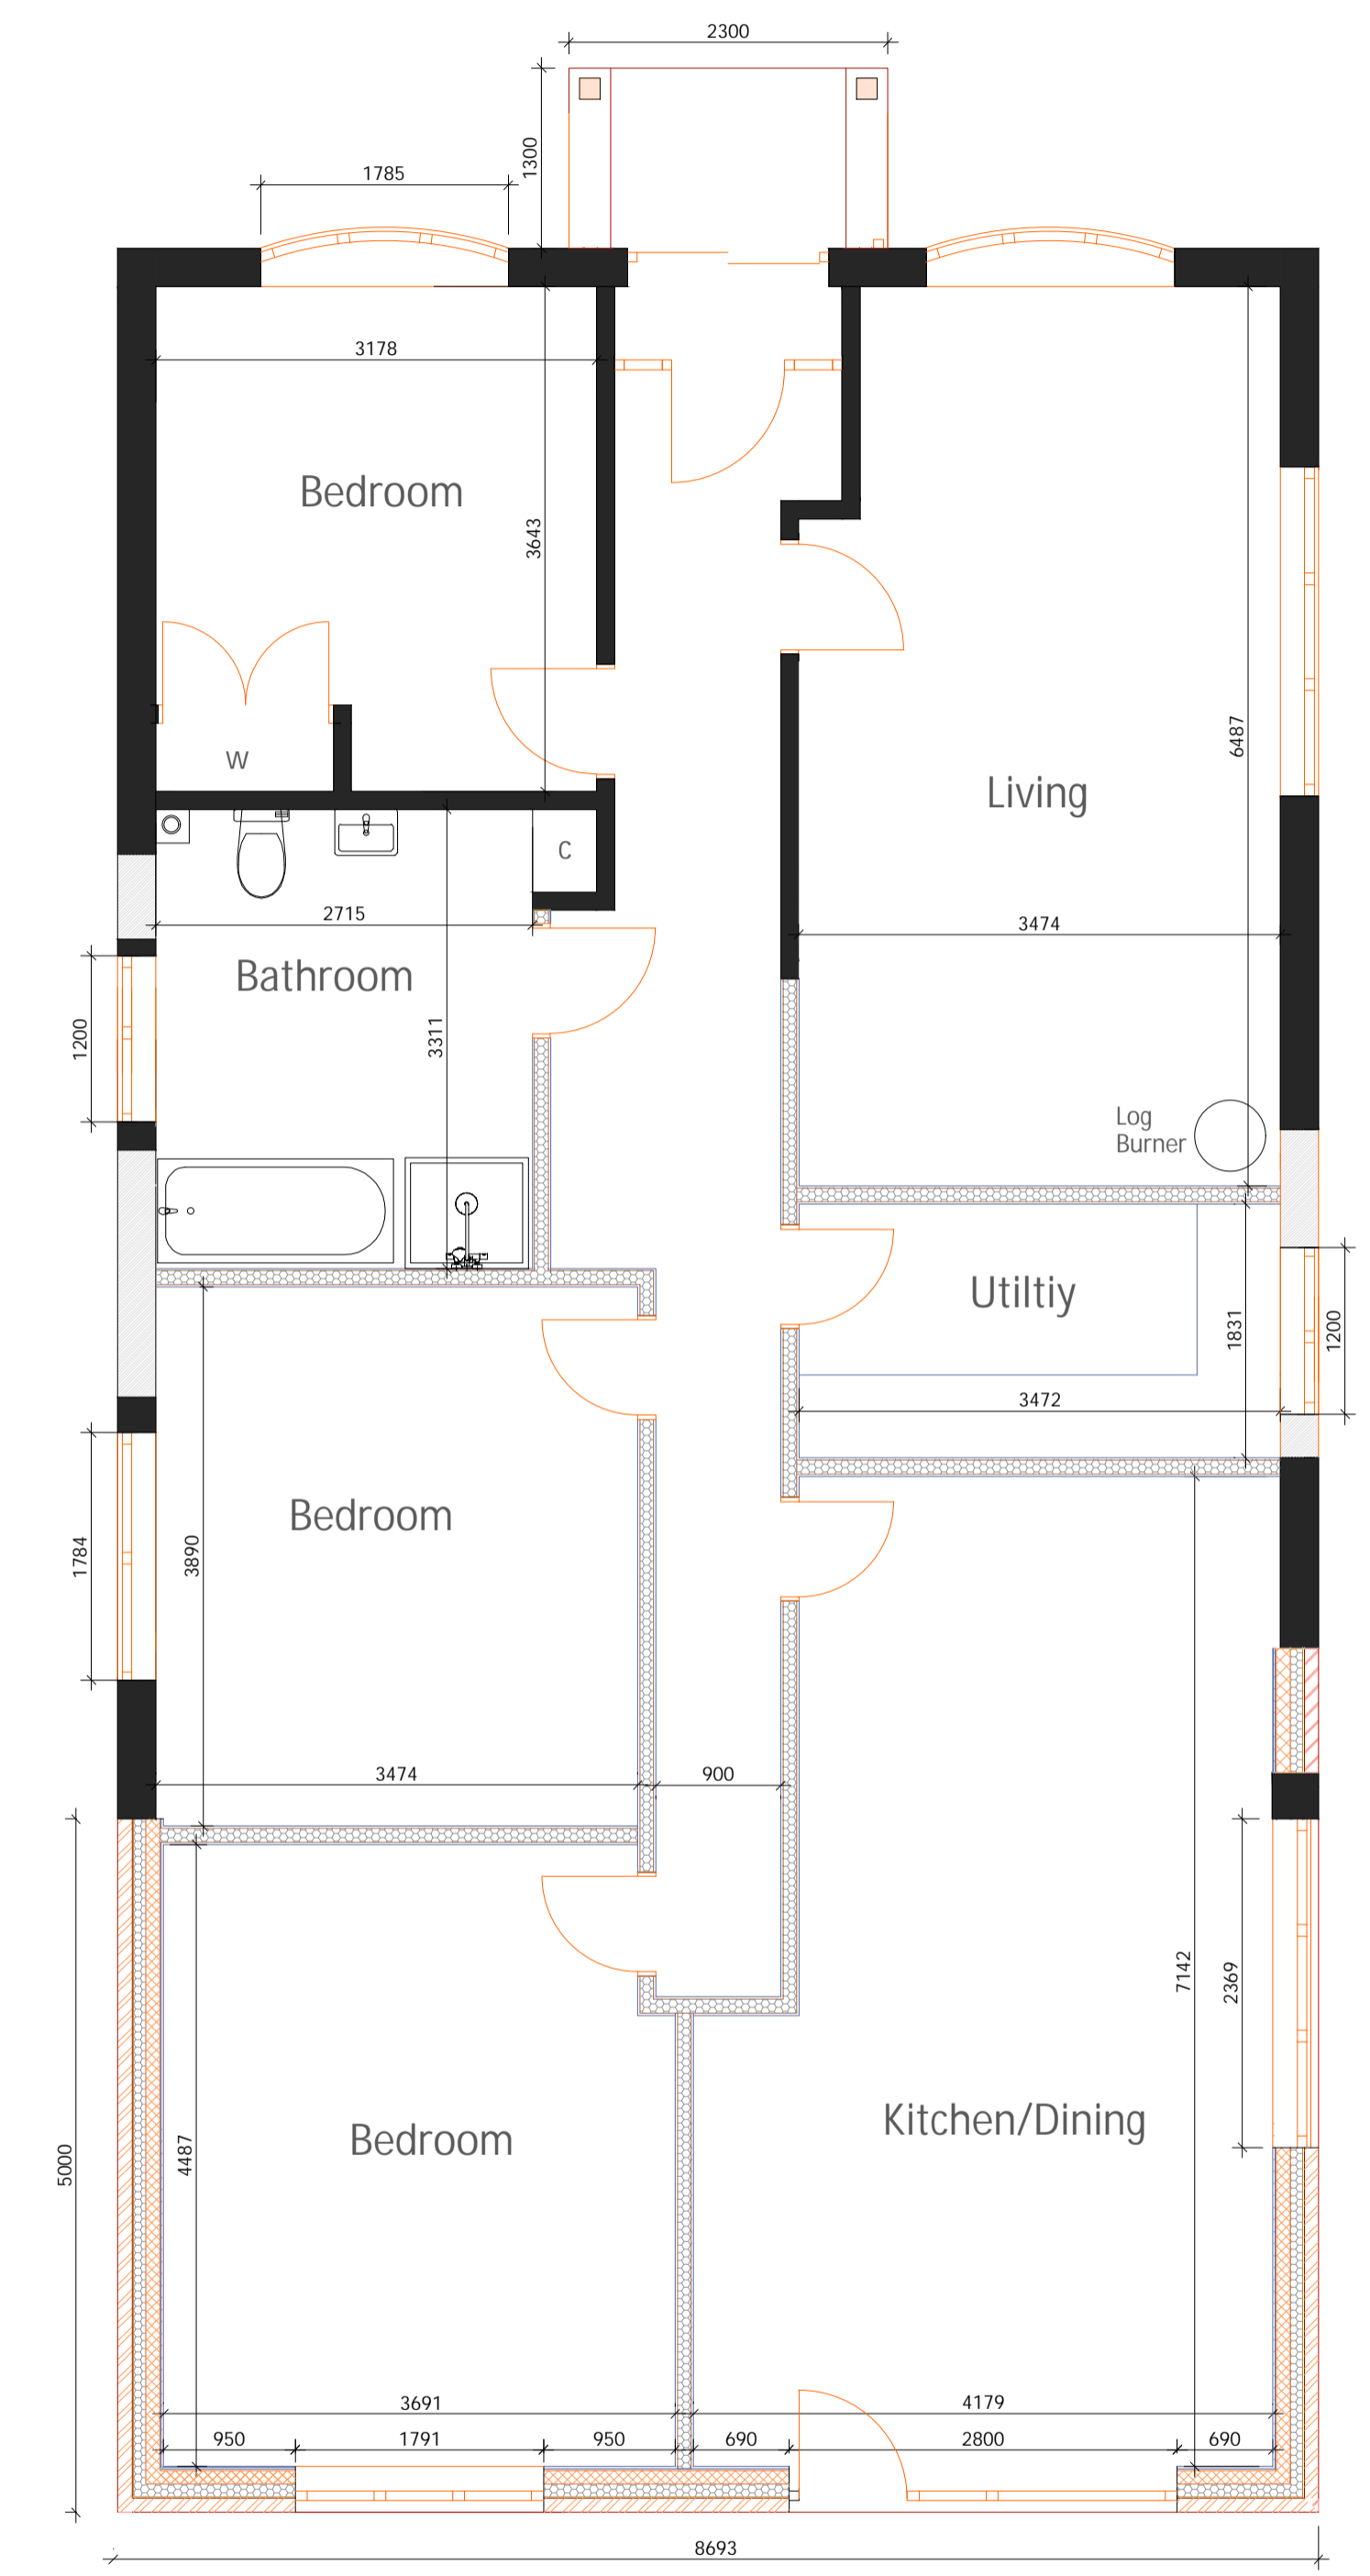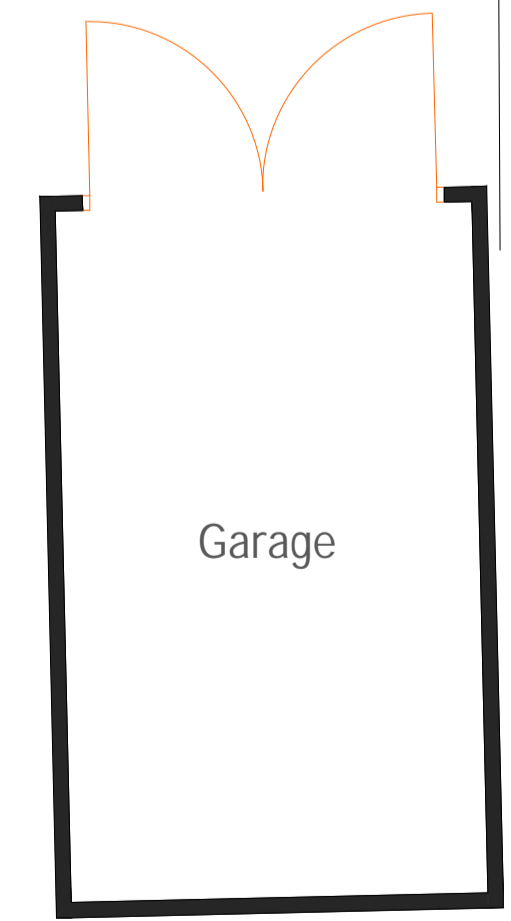

Proposed Ground Floor Plan  
Scale 1:50

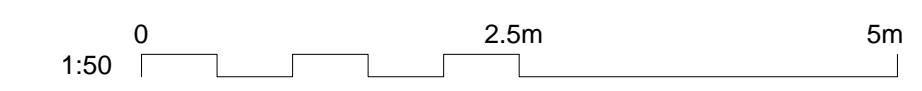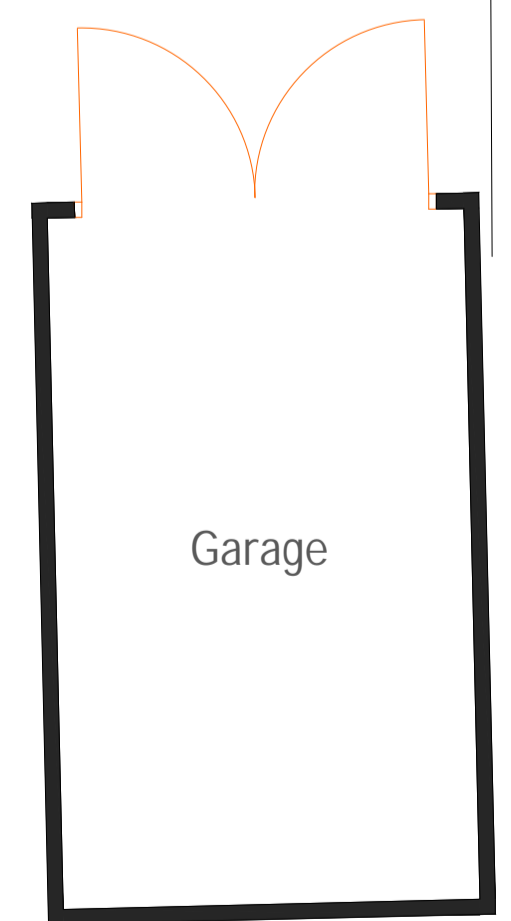


Rev	Date	Description
		
Project Rear Extension		
69 Darby Green Lane Blackwater GU17 0DN		
Client Tom Smith		
Drawing Title Existing / Proposed Floor Plan		
Date 20.11.23	Drawing No. 3119-100	Rev -
Page Size A1		Scale 1:50
M3 Architectural Design Ltd Basepoint Centres Ltd 377-399 London Road Camberley GU15 3HL t:01276 300024 e: info@m3architecturaldesign.co.uk w: www.m3architecturaldesign.co.uk © 2021 M3 Architectural Design Ltd		

- Notes**
1. All materials to match existing.
  2. All dimensions shown are structural build sizes not finished sizes.
  3. Do not scale from this drawing (other than for planning purposes).
  4. The Contractor is to verify all dimensions before setting out, commencing work or placing orders.
  5. Any discrepancies to be reported to M3 Architectural Design Ltd.




Existing Front Elevation  
Scale 1:50

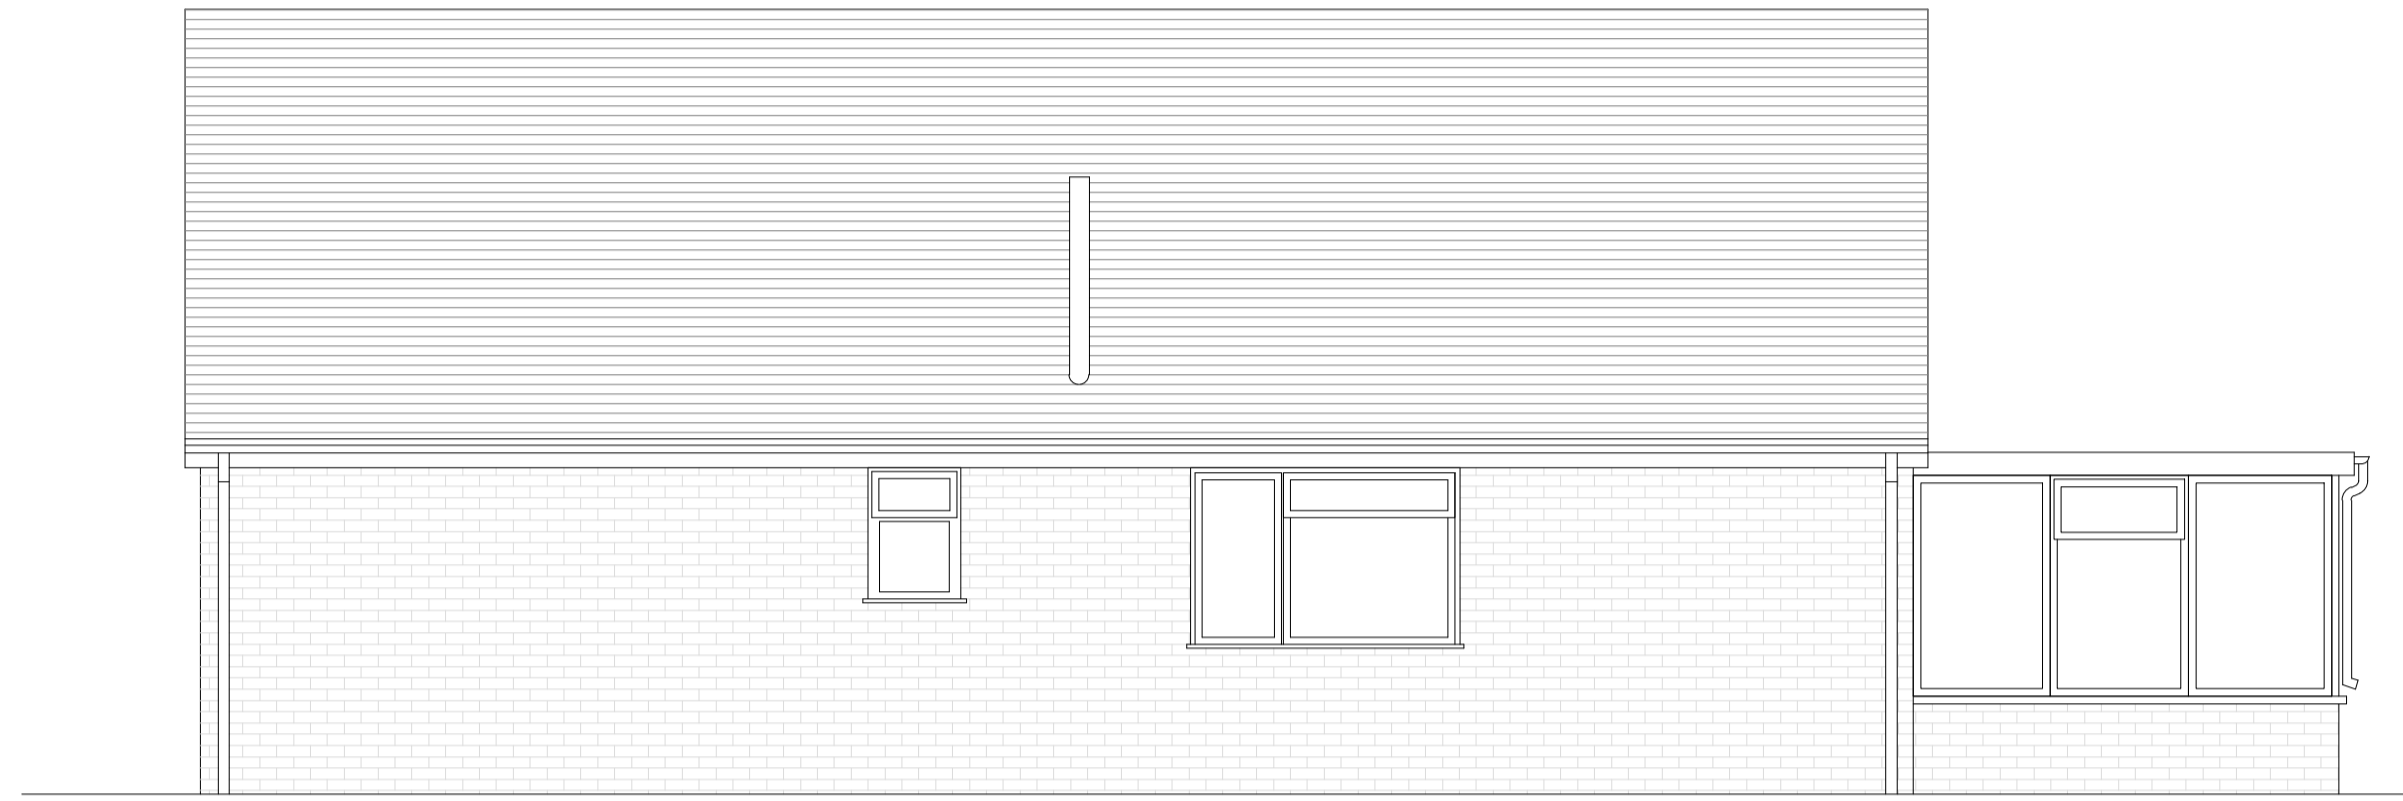


Existing Side Elevation  
Scale 1:50



Existing Rear Elevation  
Scale 1:50

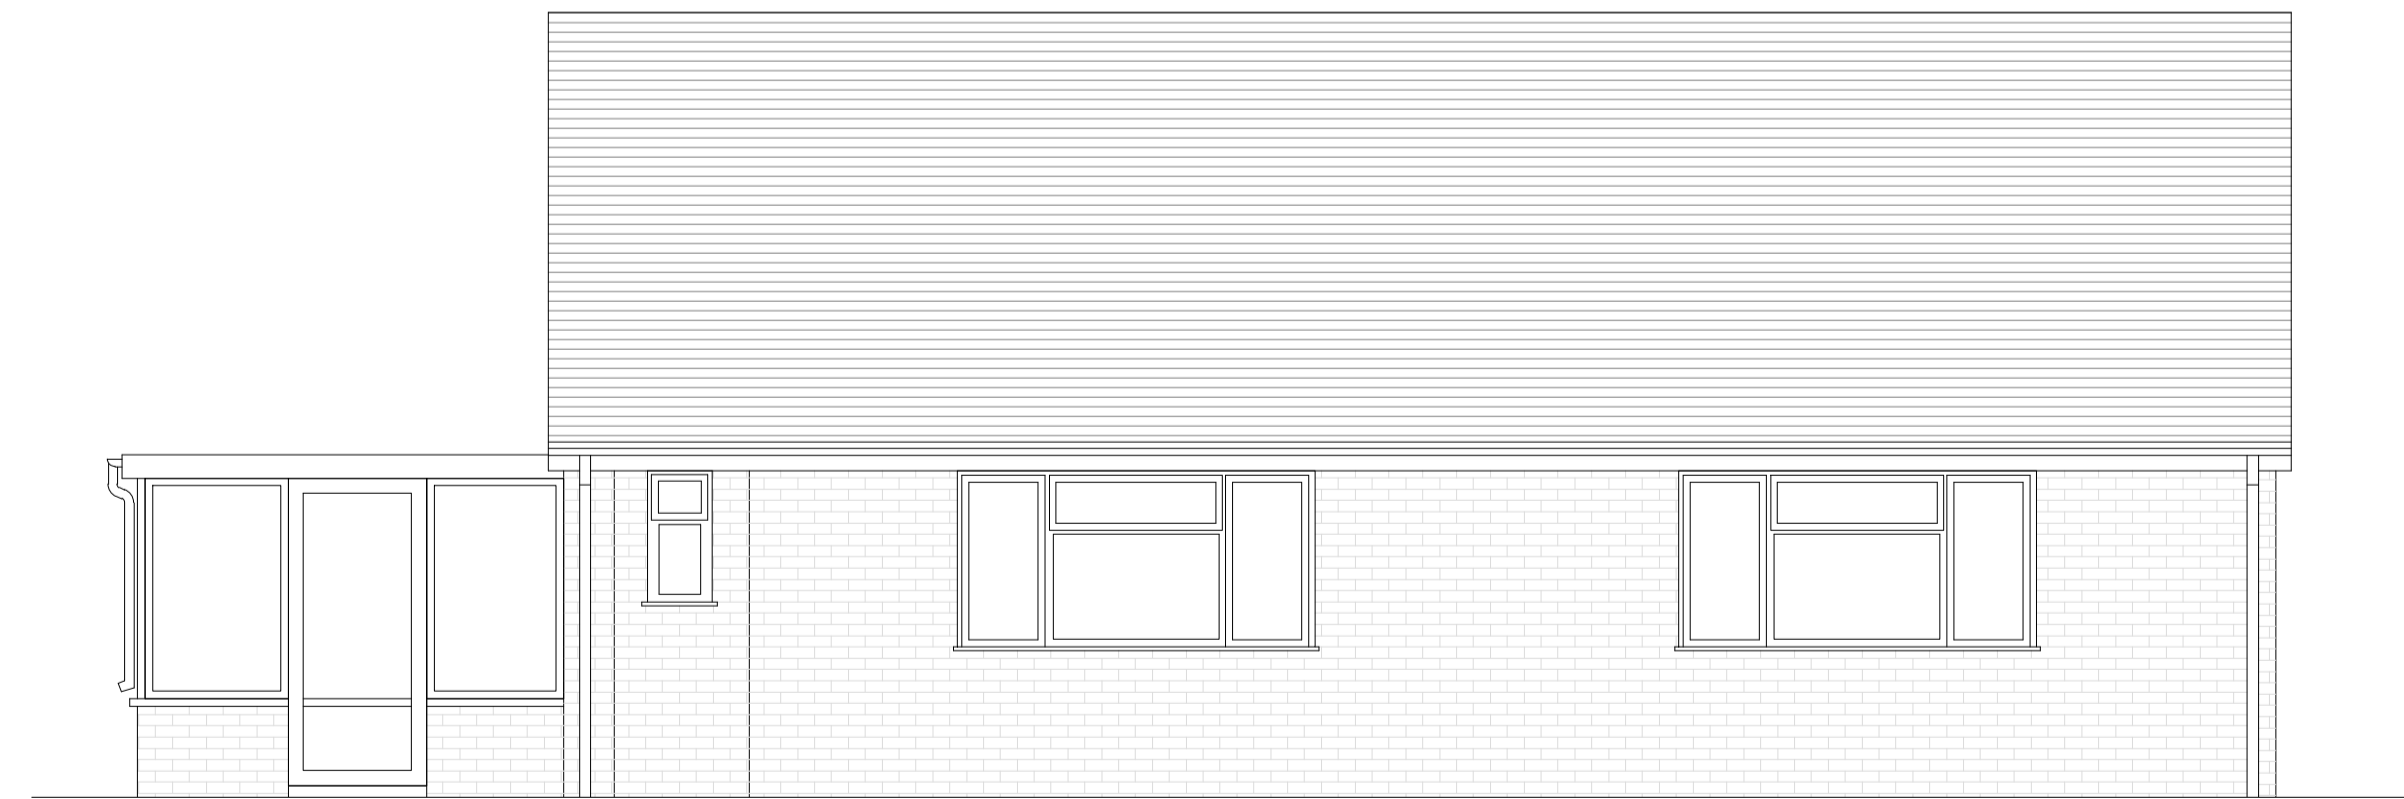

Existing Side Elevation  
Scale 1:50

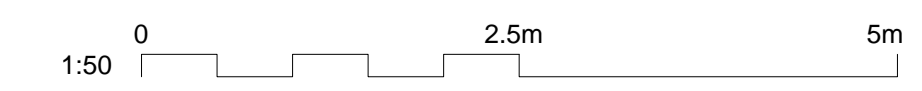

Rev	Date	Description
		
Project Rear Extension		
69 Darby Green Lane Blackwater GU17 0DN		
Client Tom Smith		
Drawing Title Existing Elevations		
Date 20.11.23	Drawing No. 3119-101	Rev -
Page Size A1		Scale 1:50
M3 Architectural Design Ltd Basepoint Centres Ltd 377-399 London Road Camberley GU15 3HL. t:01276 300024 e: info@m3architecturaldesign.co.uk w: www.m3architecturaldesign.co.uk © 2021 M3 Architectural Design Ltd		

- Notes**
1. All materials to match existing.
  2. All dimensions shown are structural build sizes not finished sizes.
  3. Do not scale from this drawing (other than for planning purposes).
  4. The Contractor is to verify all dimensions before setting out, commencing work or placing orders.
  5. Any discrepancies to be reported to M3 Architectural Design Ltd.




Proposed Front Elevation  
Scale 1:50




Proposed Side Elevation  
Scale 1:50




Proposed Rear Elevation  
Scale 1:50

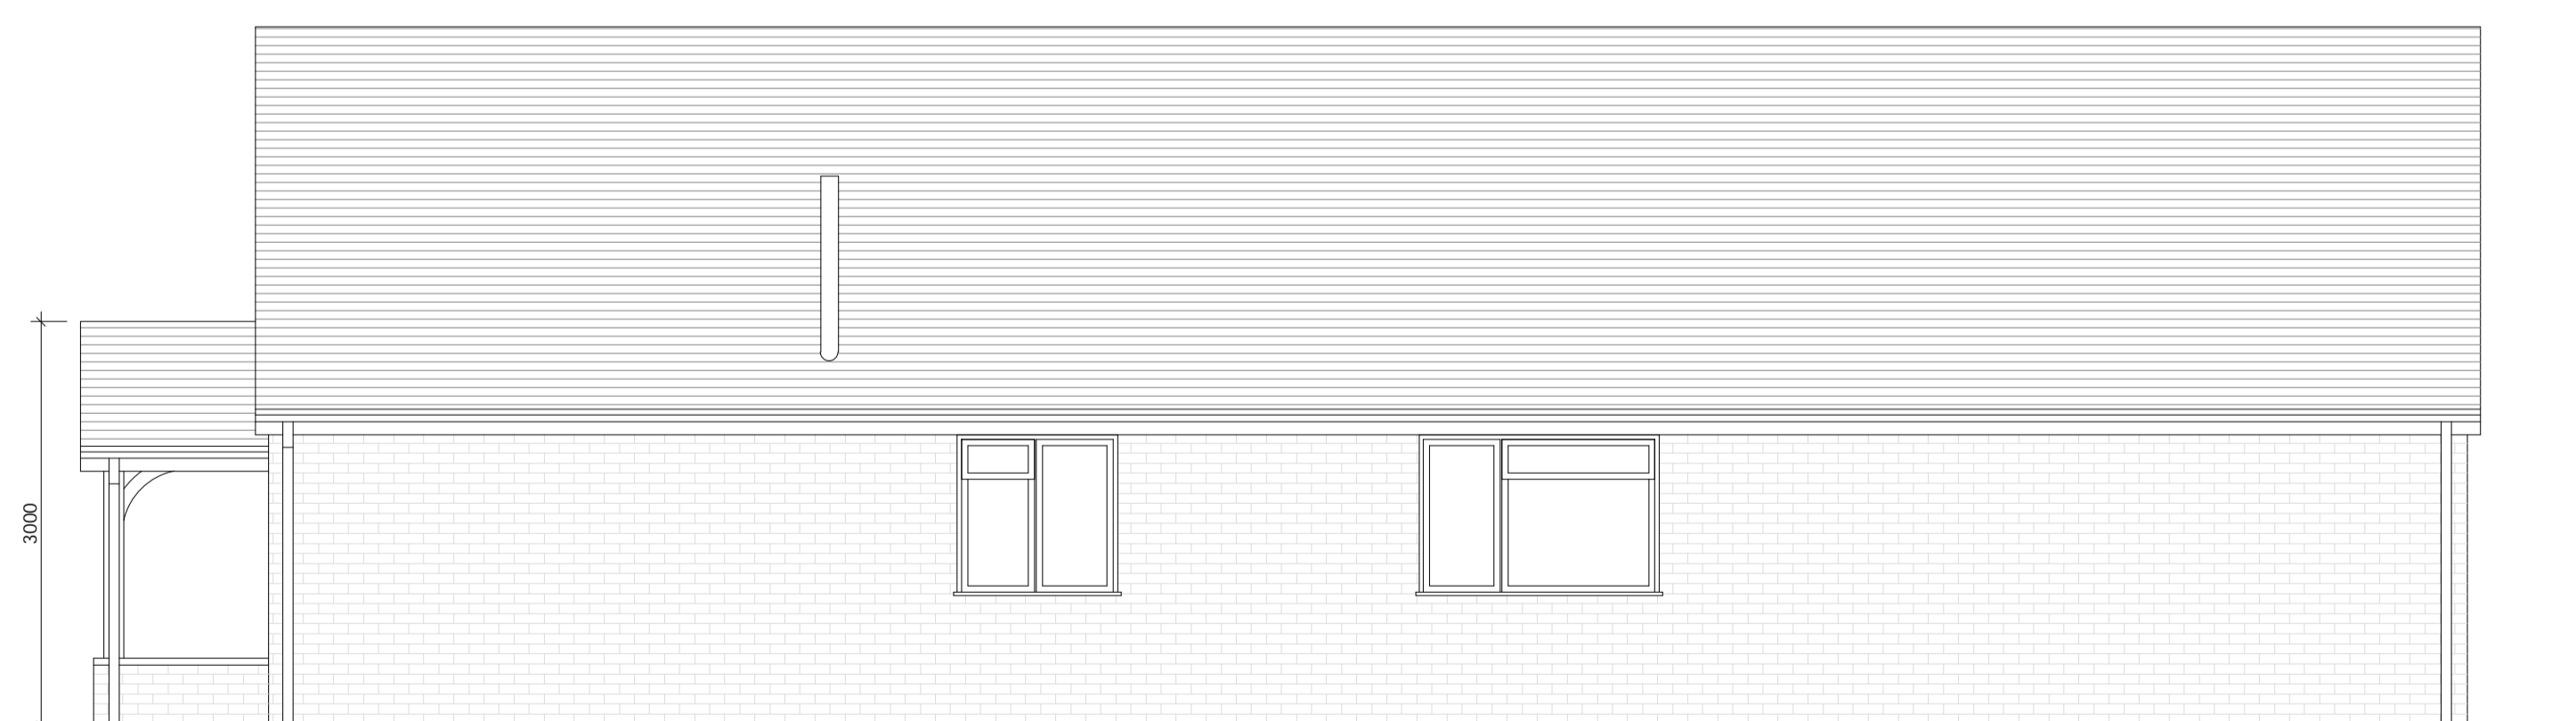


Proposed Side Elevation  
Scale 1:50

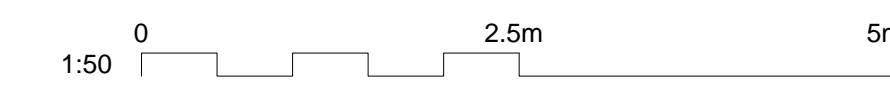


Rev	Date	Description
		
Project Rear Extension		
69 Darby Green Lane Blackwater GU17 0DN		
Client Tom Smith		
Drawing Title Proposed Elevations		
Date 20.11.23	Drawing No. 3119-201	Rev B
Page Size A1		Scale 1:50
M3 Architectural Design Ltd Basepoint Centres Ltd 377-399 London Road Camberley GU15 3HL t:01276 300024 e: info@m3architecturaldesign.co.uk w: www.m3architecturaldesign.co.uk © 2021 M3 Architectural Design Ltd		


- Notes**
1. All materials to match existing.
  2. All dimensions shown are structural build sizes not finished sizes.
  3. Do not scale from this drawing (other than for planning purposes).
  4. The Contractor is to verify all dimensions before setting out, commencing work or placing orders.
  5. Any discrepancies to be reported to M3 Architectural Design Ltd.

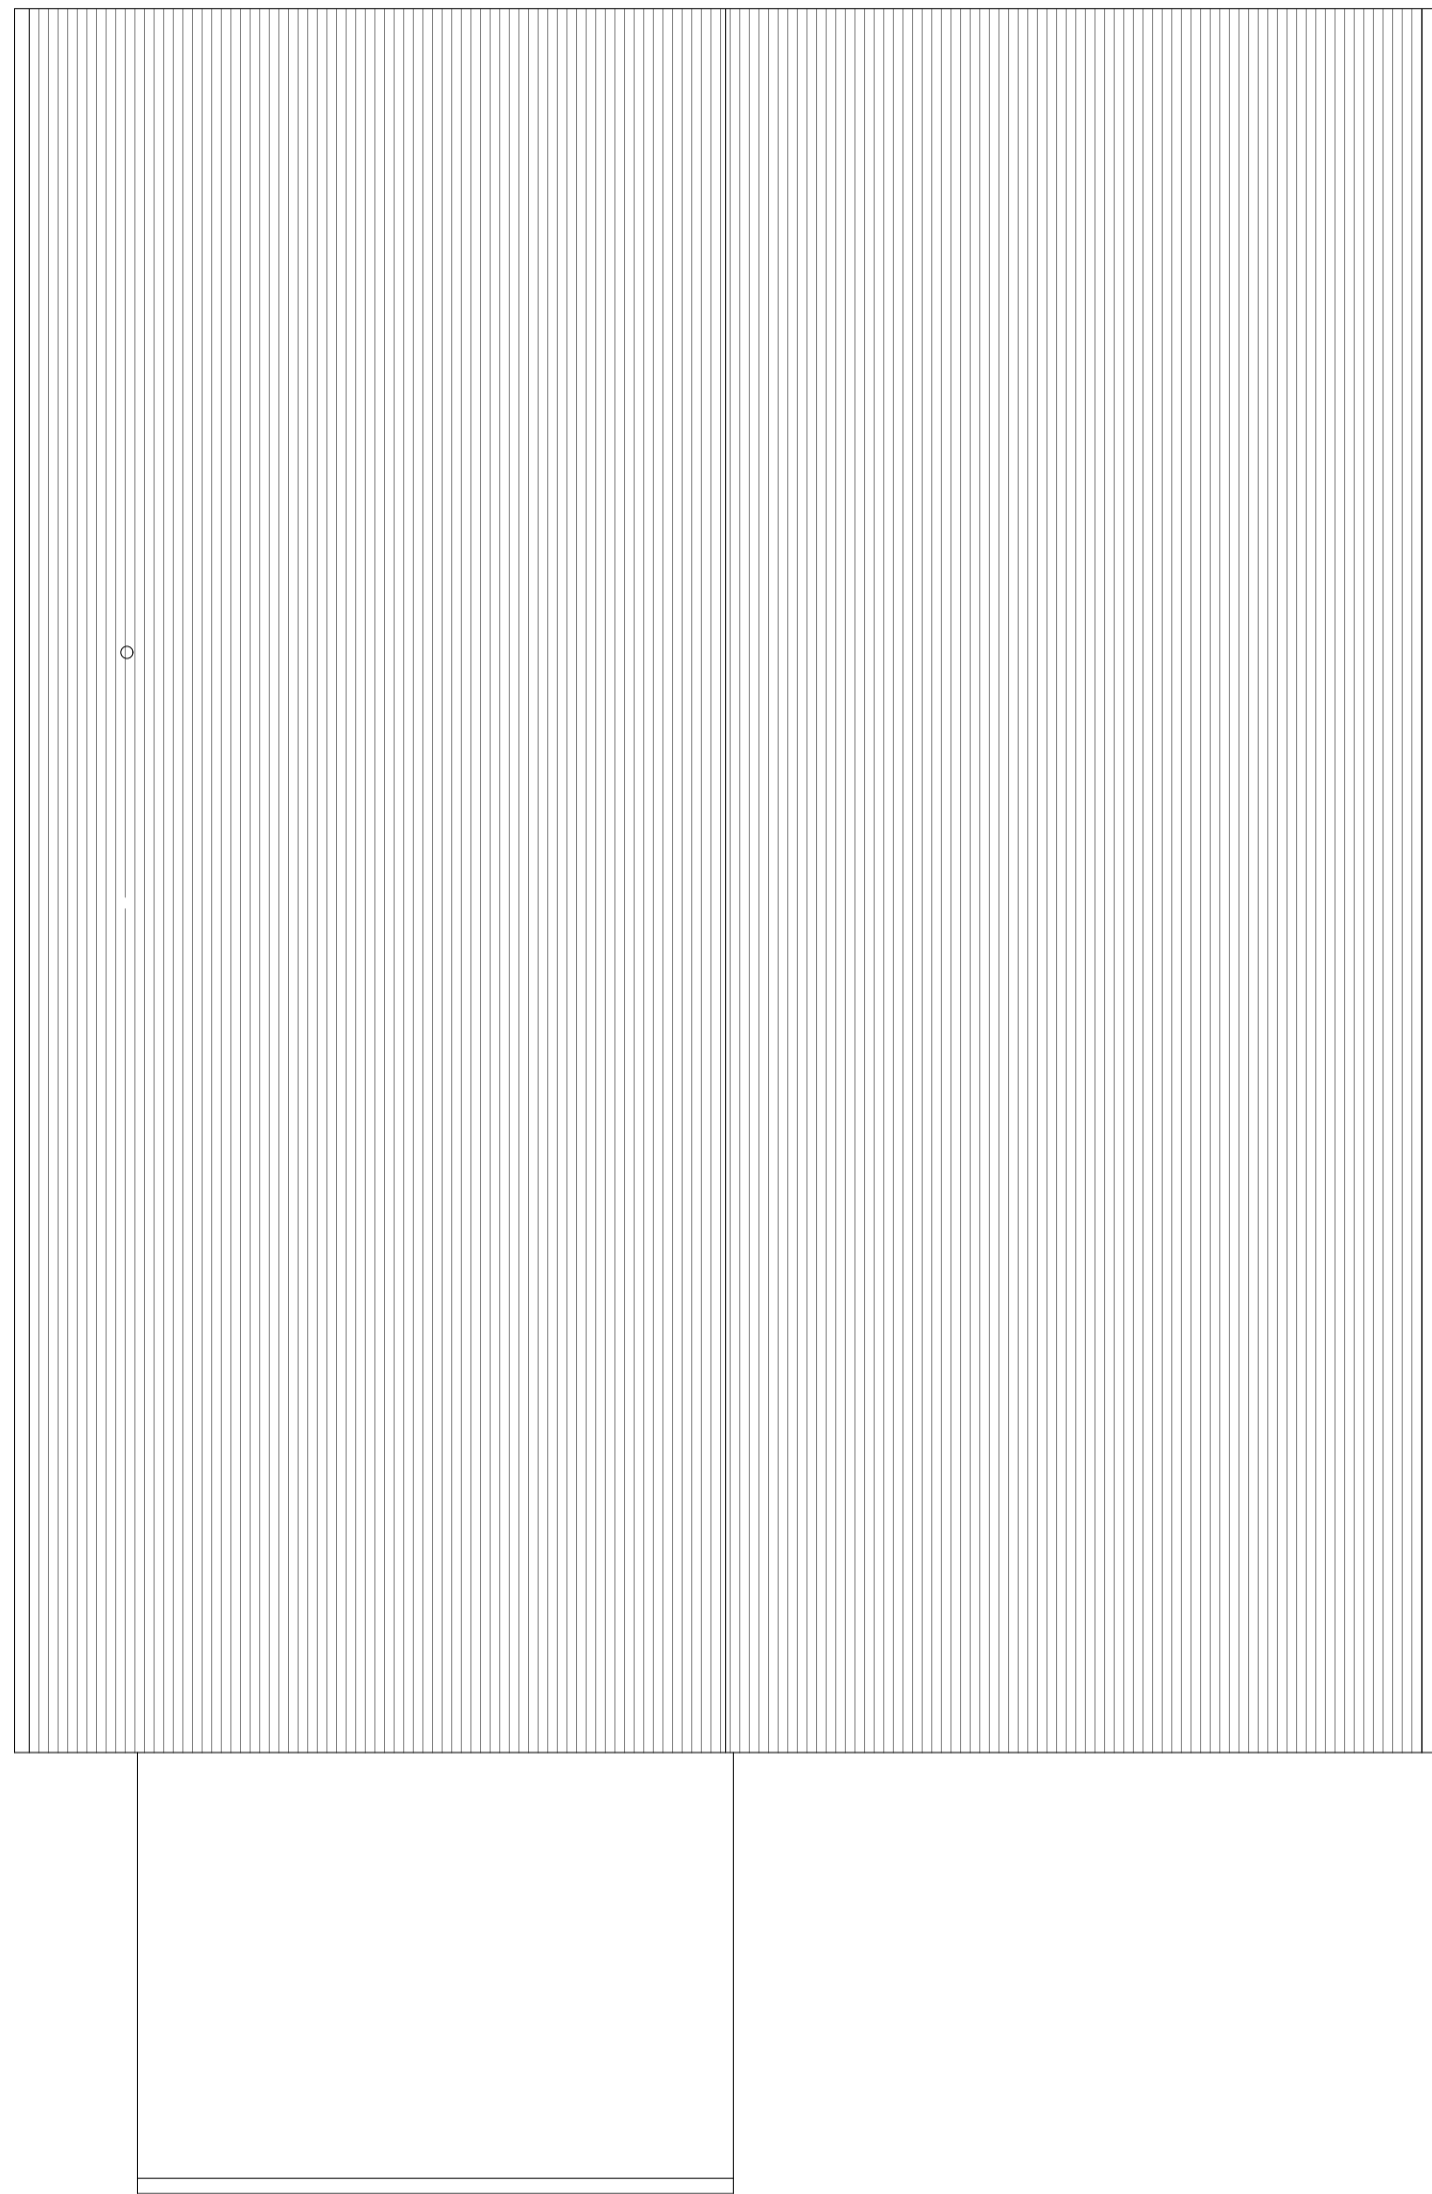

Existing Roof Plan  
Scale 1:50

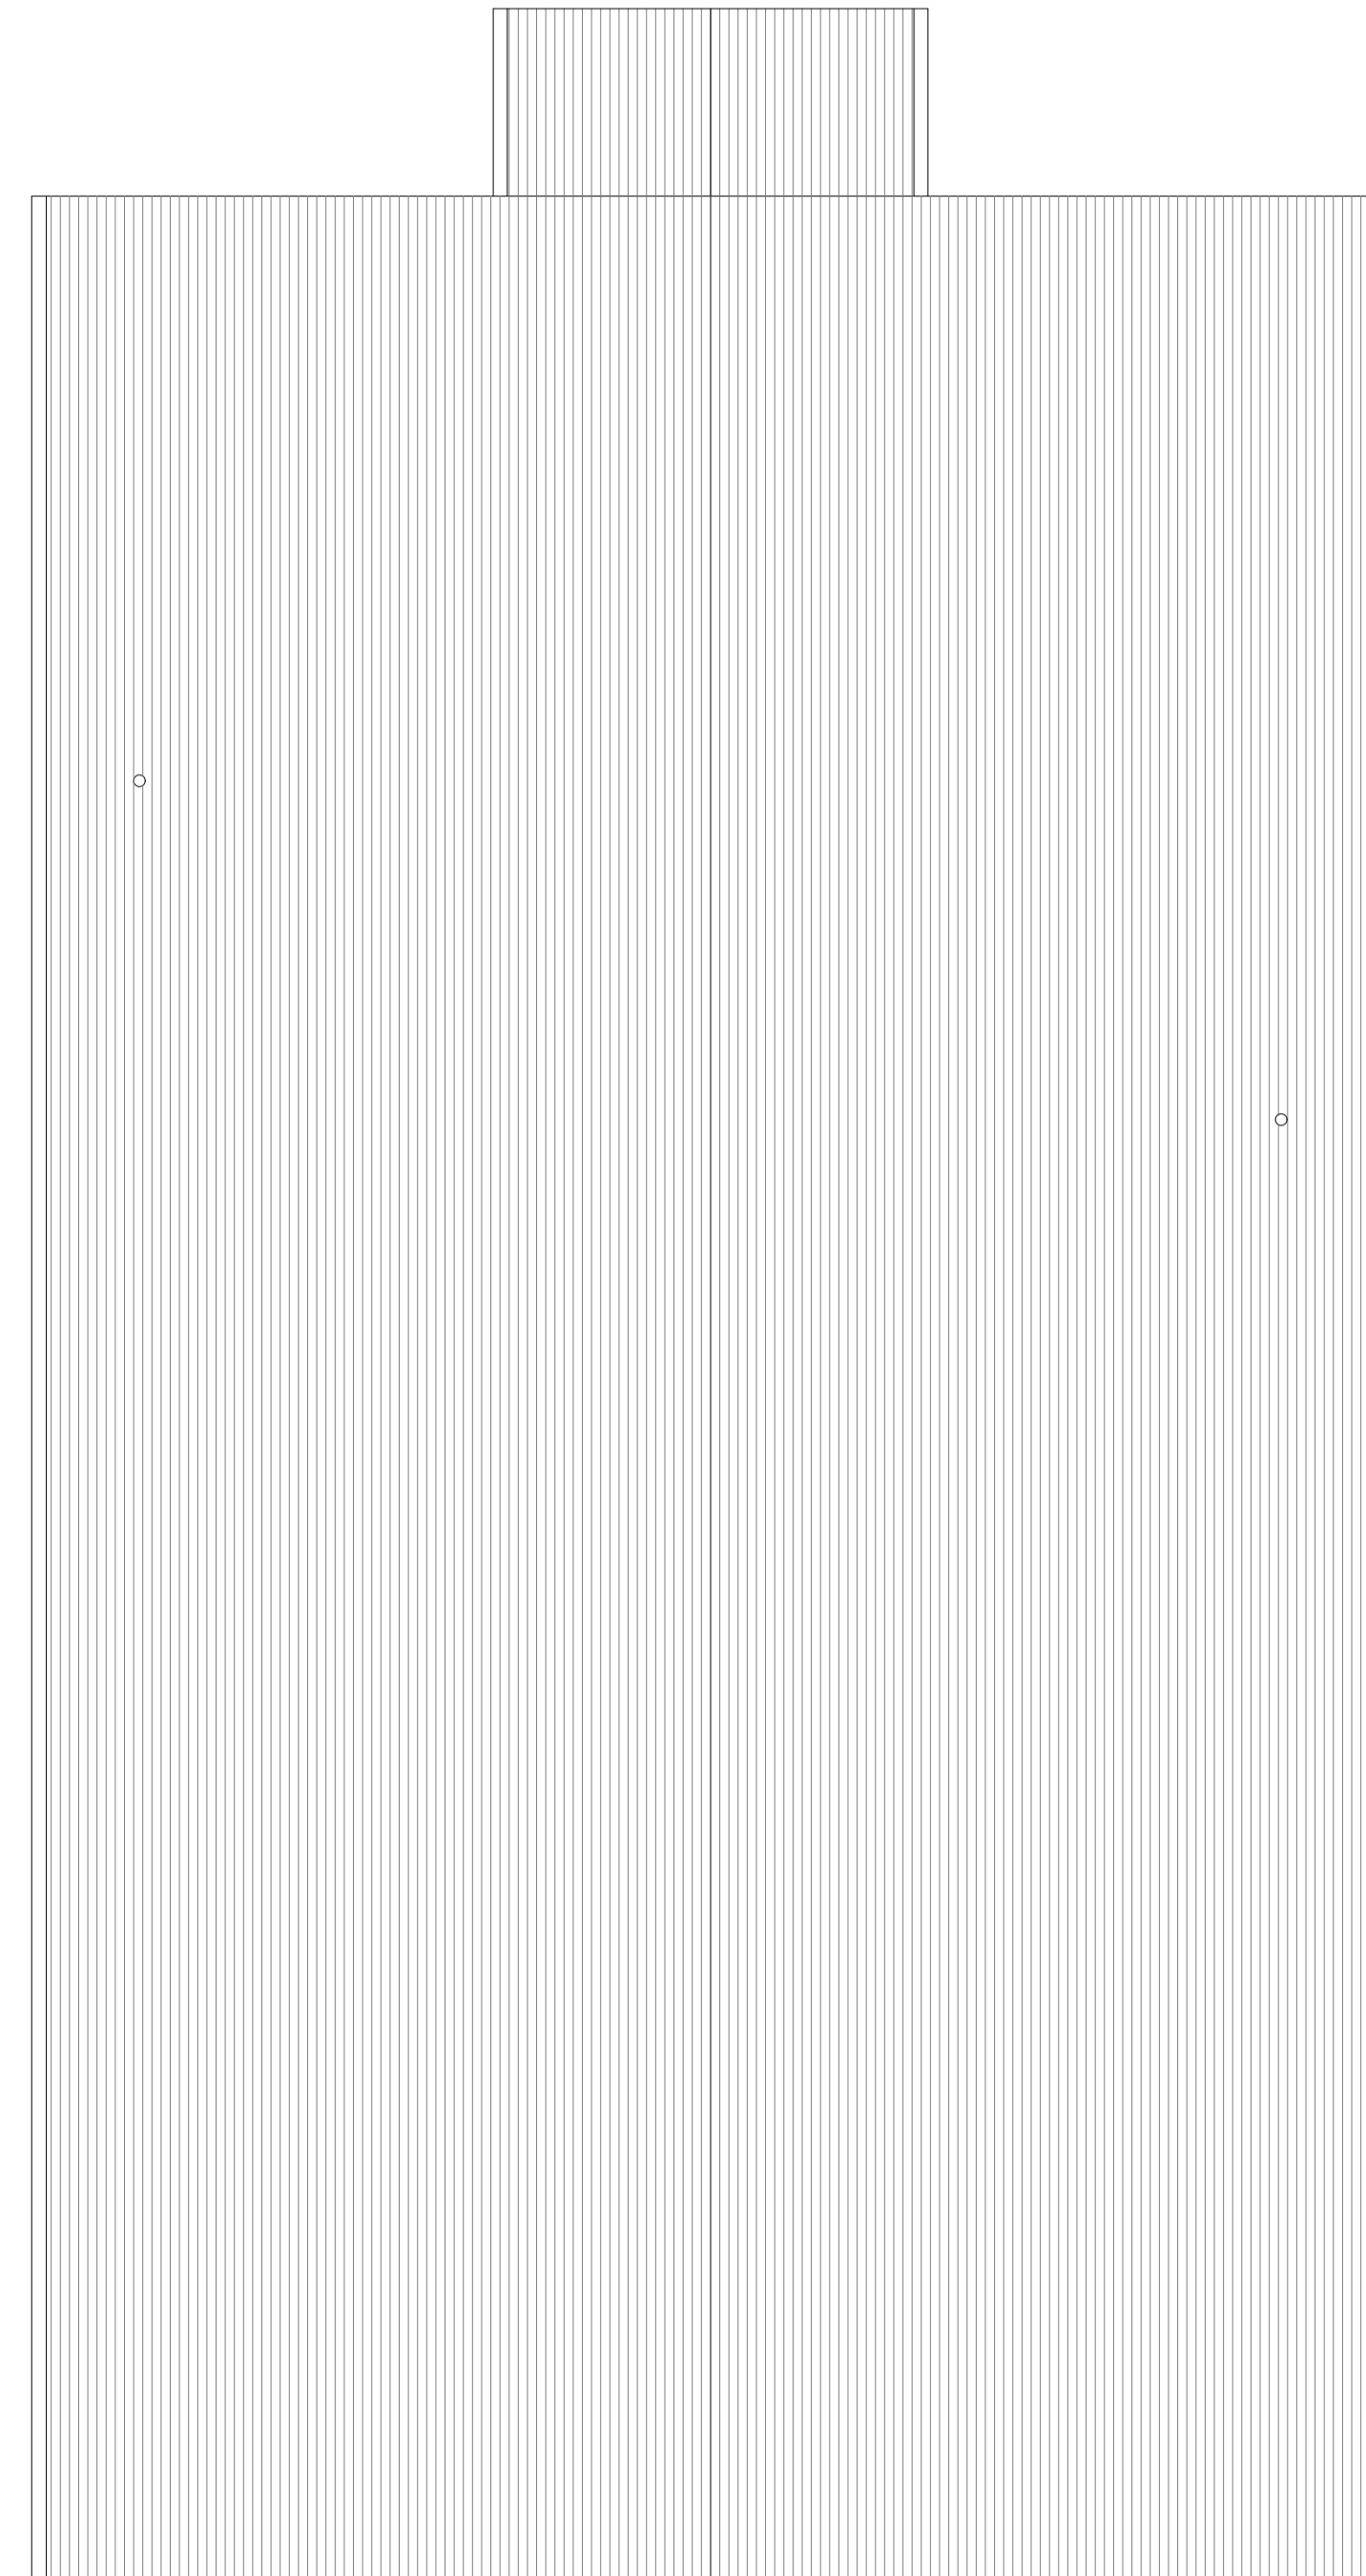

Proposed Roof Plan  
Scale 1:50

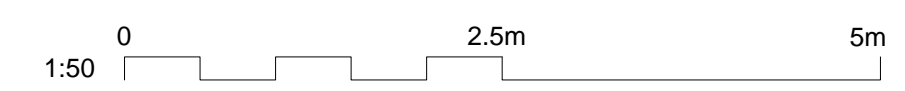

Rev	Date	Description
		
Project Rear Extension		
69 Darby Green Lane Blackwater GU17 0DN		
Client Tom Smith		
Drawing Title Existing / Proposed Roof Plan		
Date 20.11.23	Drawing No. 3119-203	Rev -
	Page Size A1	Scale 1:50
M3 Architectural Design Ltd Basepoint Centres Ltd 377-399 London Road Camberley GU15 3HL t:01276 300024 e: info@m3architecturaldesign.co.uk w: www.m3architecturaldesign.co.uk © 2021 M3 Architectural Design Ltd		