



XX-XX  
-DR-A  
-1000  
2

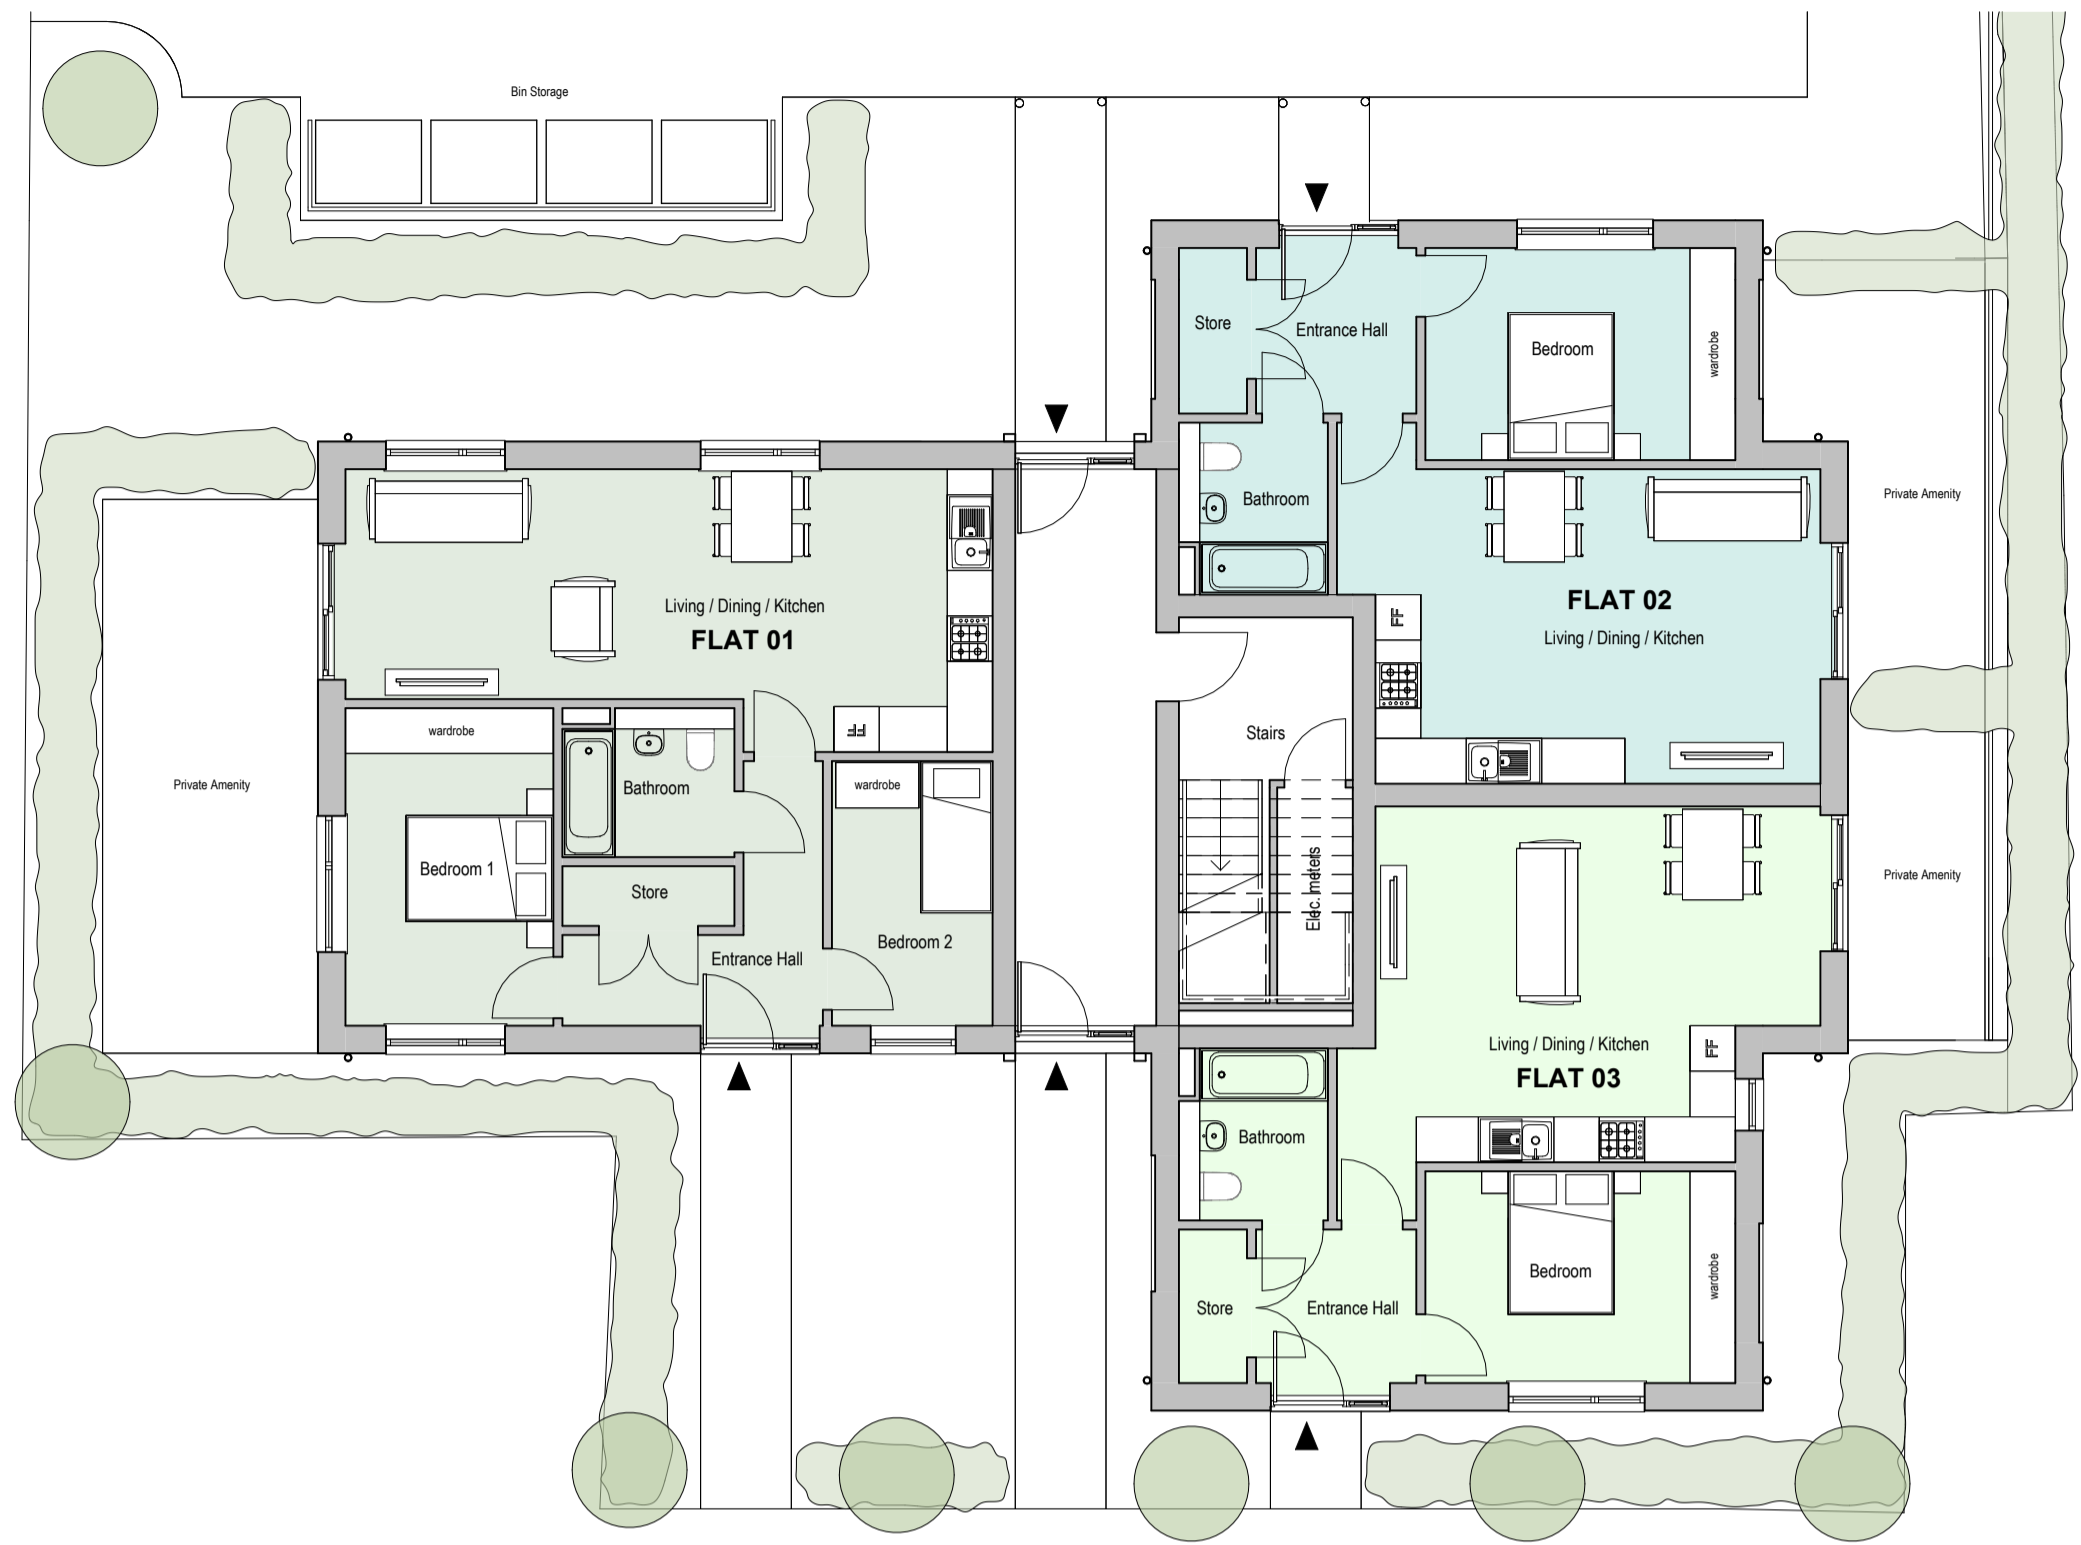


1 Proposed Ground Floor  
1:100

XX-XX  
-DR-A  
-1000  
4

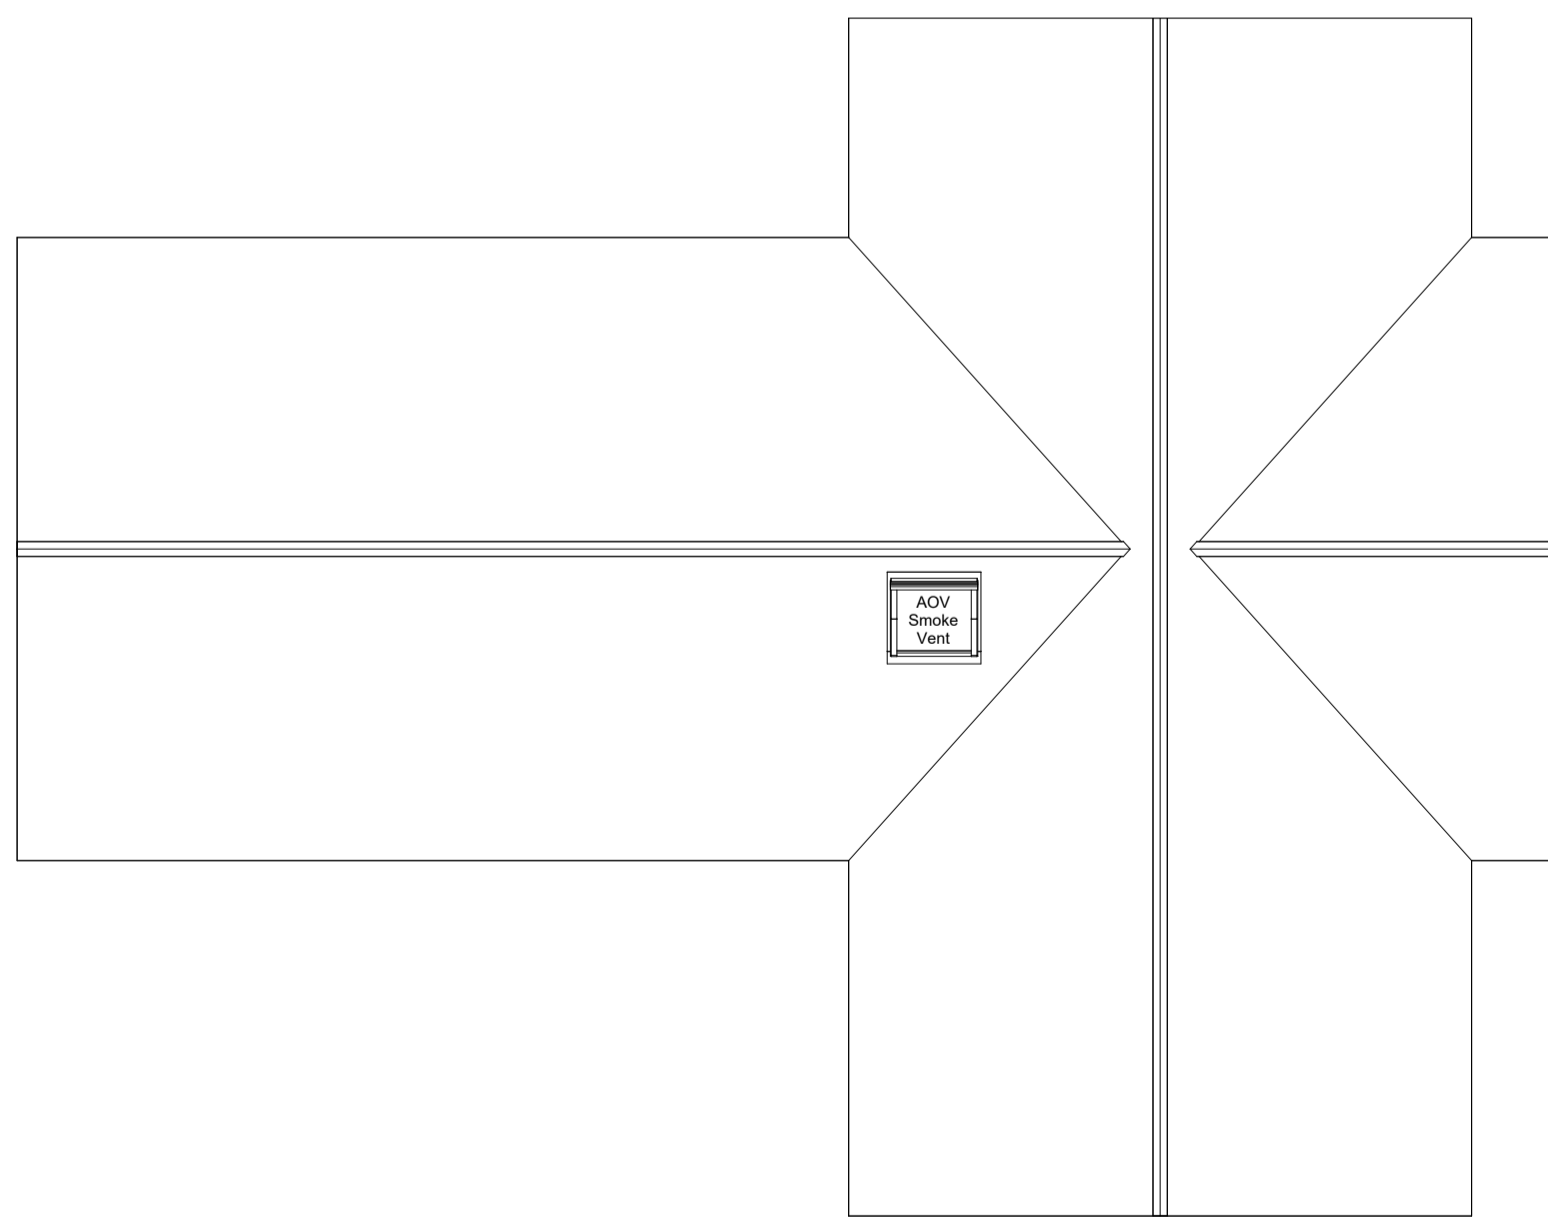


3 Roof Plan  
1:100

XX-XX  
-DR-A  
-1000  
3

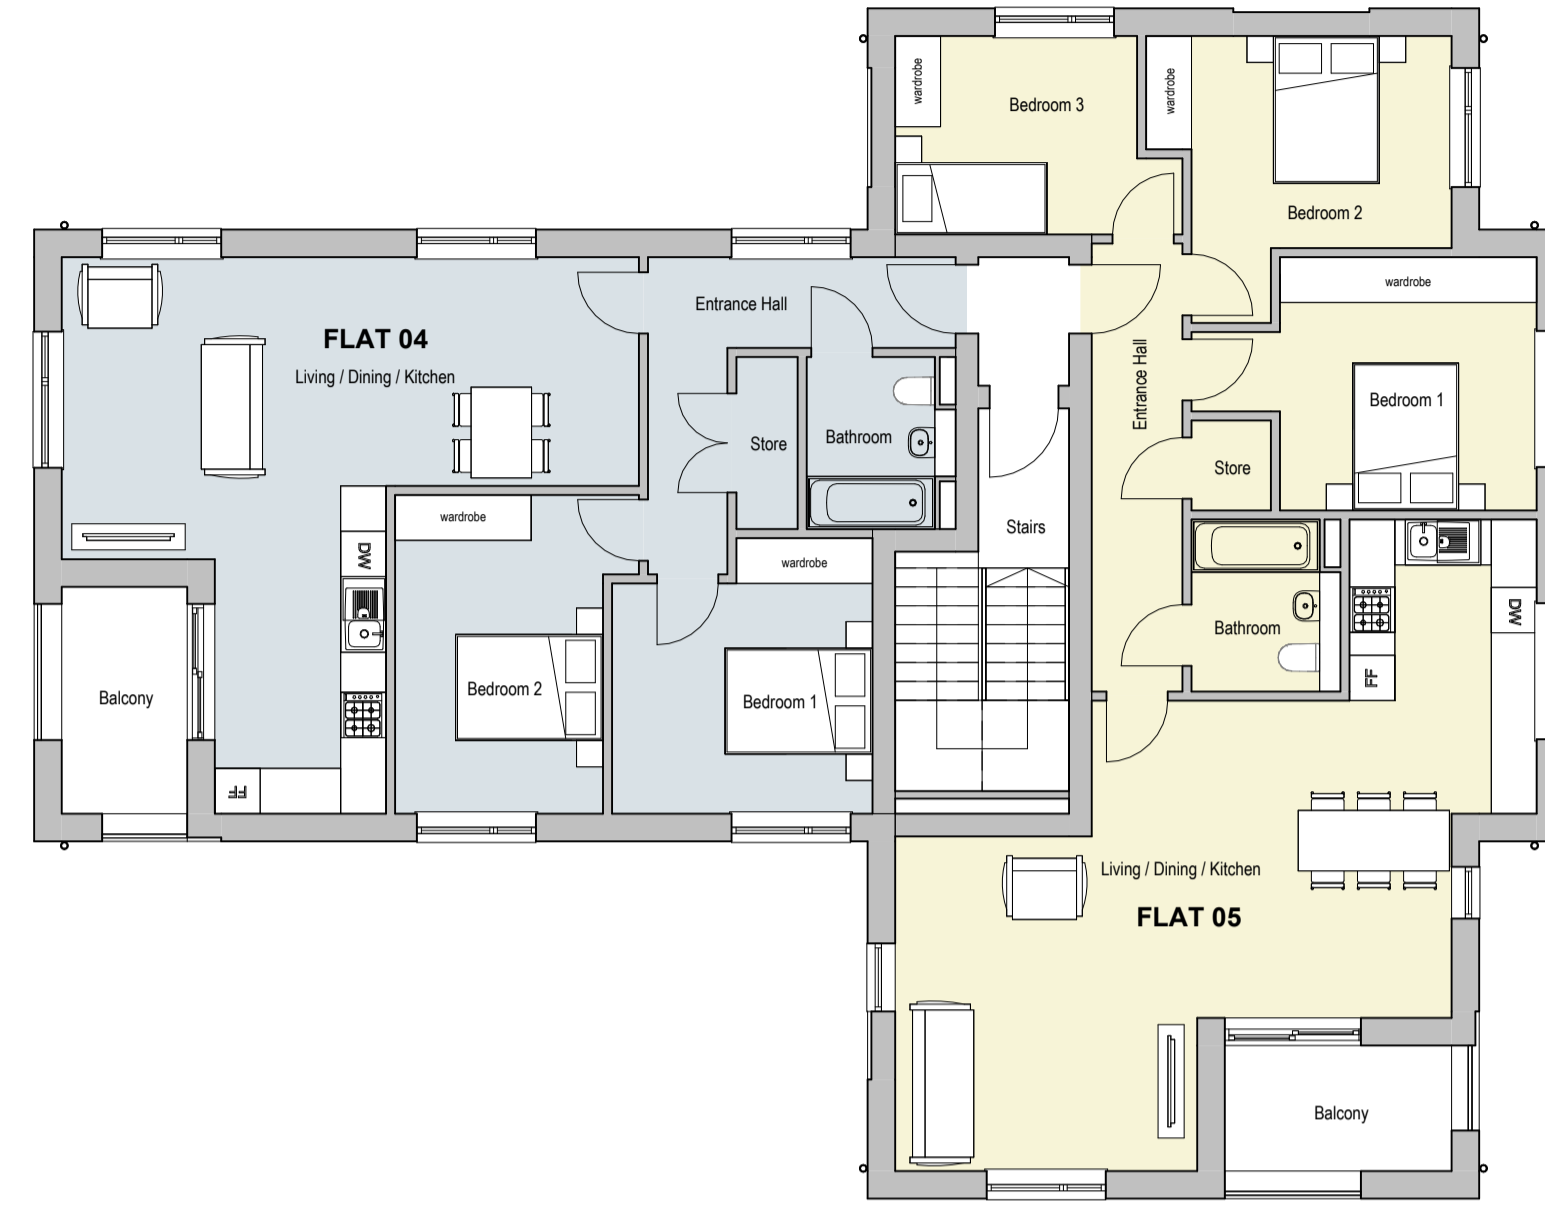

2 Proposed First Floor  
1:100

**NOTES**  
Do not scale from this drawing electronically or manually, use written dimensions only.  
All dimensions are in millimeters unless stated otherwise.  
This drawing is produced for use in this project only and may not be used for any other purpose. Lanpro Services Ltd. accept no liability for the use of this drawing other than the purpose for which it was intended in connection with this project as recorded on the DR title. Purpose for issue and Drawing Status Code.  
This drawing may not be reproduced in any form without prior written agreement of Lanpro Services Ltd.  
© Crown copyright and database rights 2023.  
Ordnance Survey Licence Number 0100031673  
**CDM 2015**  
The Construction (Design and Management) Regulations 2015 (CDM 2015) makes a distinction between domestic and commercial clients and outlines the duties you, as client, have under Health and Safety Law (HSE).  
These duties can be found at <http://www.hse.gov.uk/construction/2015/responsibilities.htm>  
It is your responsibility as client to make yourself aware of your role within CDM 2015 and act accordingly.

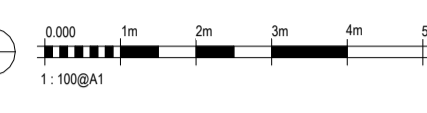

Area Schedule	
Flat	Area
Flat 1	63 m <sup>2</sup>
Flat 2	60 m <sup>2</sup>
Flat 3	51 m <sup>2</sup>
Flat 4	76 m <sup>2</sup>
Flat 5	81 m <sup>2</sup>
<b>Total</b>	<b>331m<sup>2</sup></b>

Rev.	Description	Date	Drawn By	Checked By

PURPOSE OF ISSUE PL - For Planning Submission				
DRAWING STATUS S2 - Fit For Information				
PROJECT TITLE FORMER CHADWELL CLINIC				
CLIENT VK HOMES ENTERPRISES LTD				
DRAWING TITLE Proposed Plans				
SCALE 1:100@A1	DATE 14.11.23	DRAWN BY TH	CHECKED BY DO	APPROVED BY BB
DRAWING NUMBER 4812-LAN-XX-XX-DR-A-0300				