



Side Elevation Scale 1:100

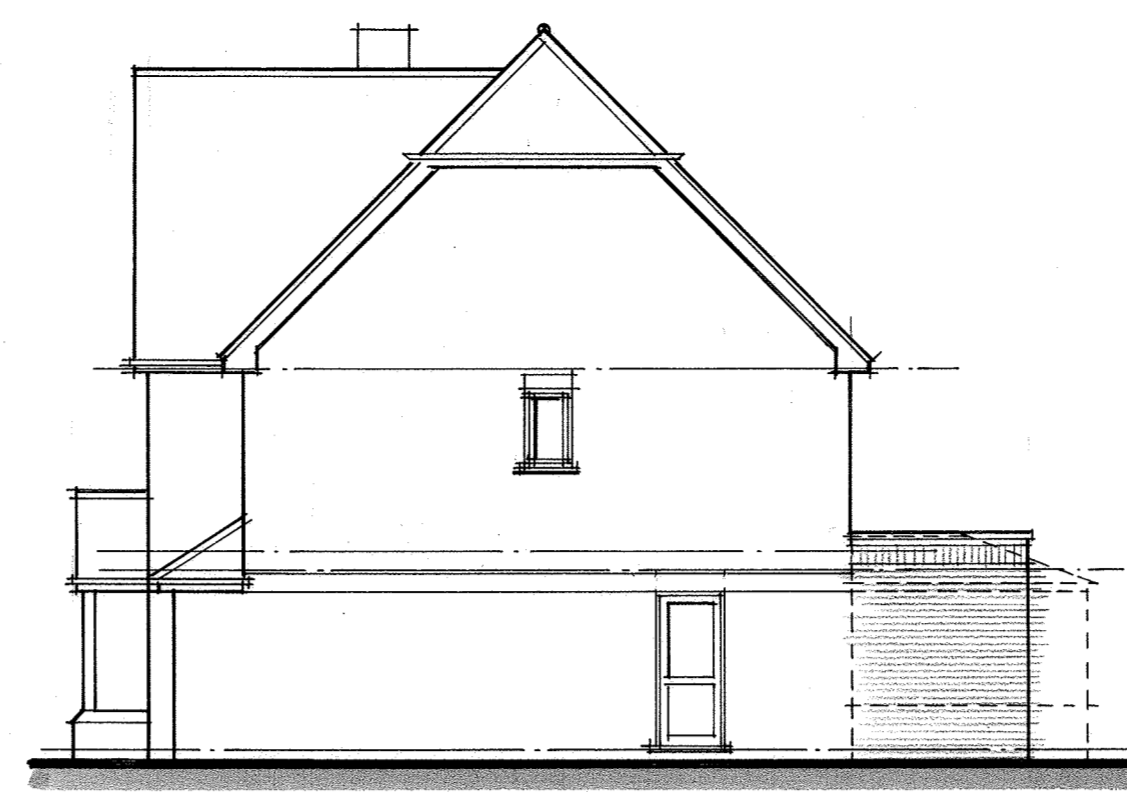


Rear Elevation



Side Elevation

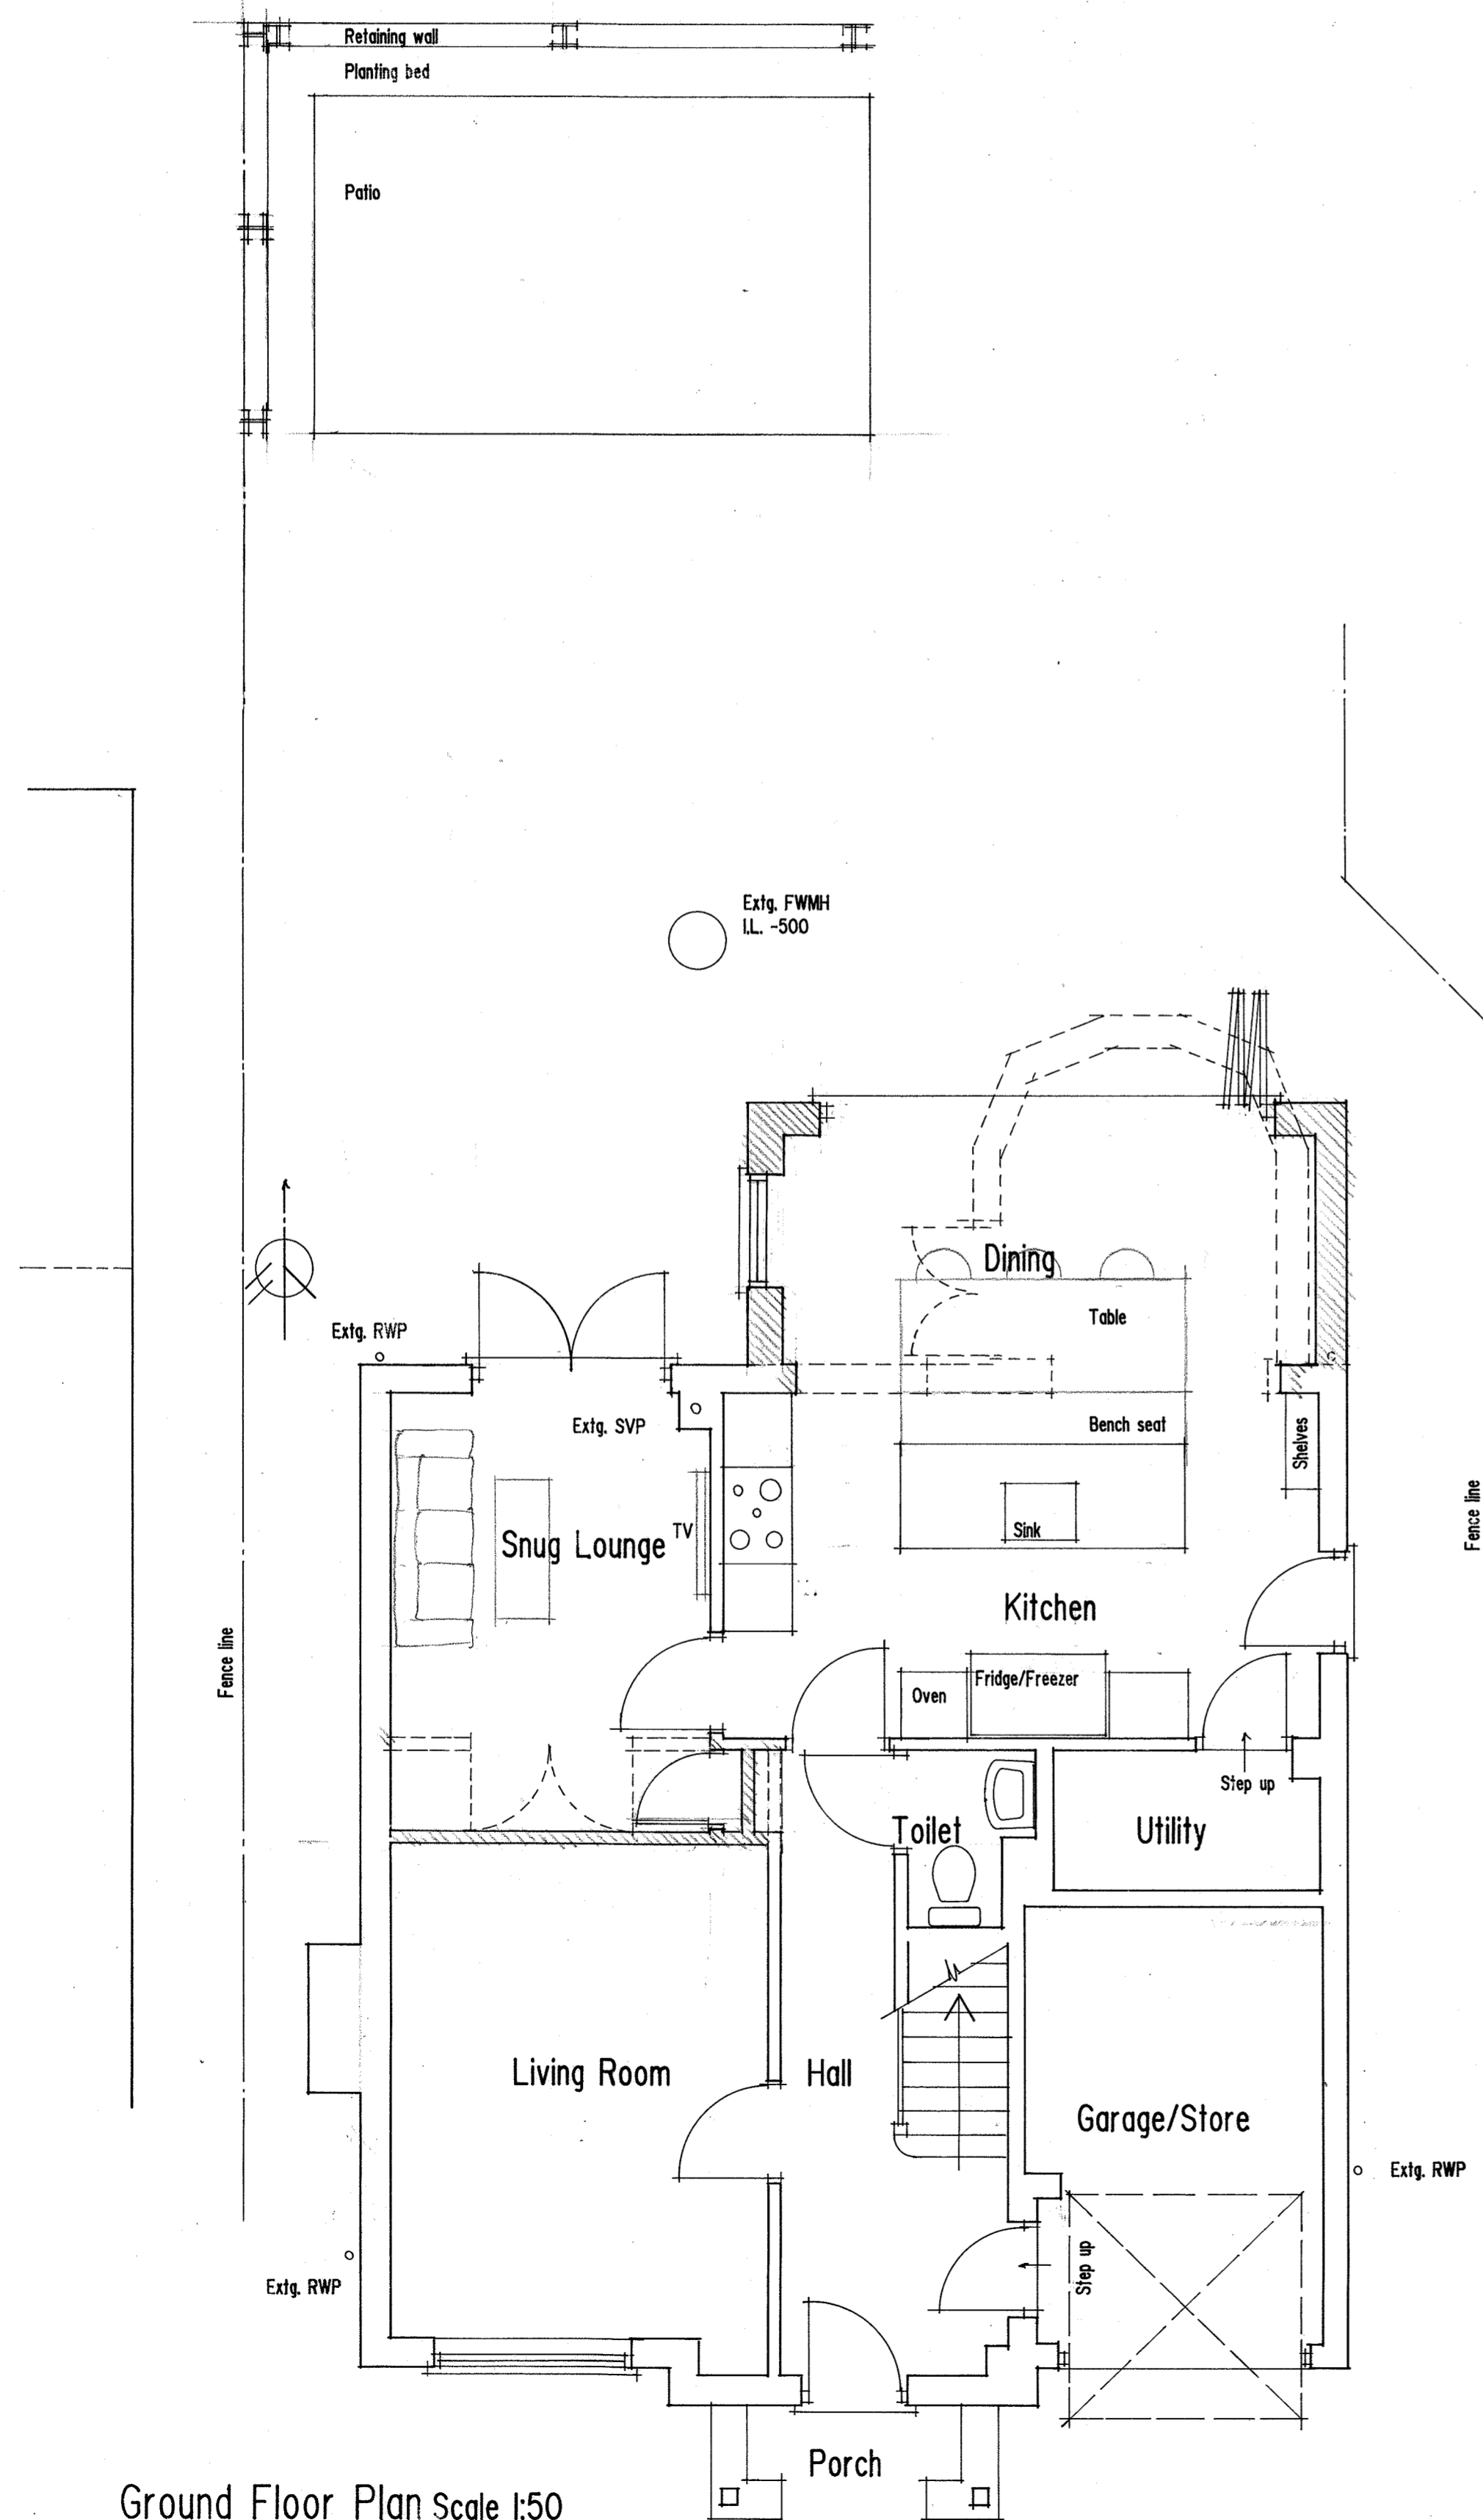

Ground Floor Plan Scale 1:50

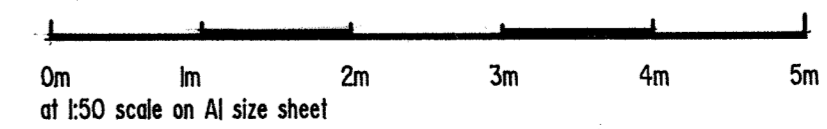

REV A Minor client alterations. NOV 2023

PROPOSED ALTERATIONS TO
 No. 37 RAYMOND ROAD MAIDENHEAD
 BERKS. SL6 6DF
 Scale as shown Nov 2023 Drg. 02/A
 For: Mr. & Mrs. J. COOK
 Floor Plan and Elevations



Unit 2 Howe Lane Farm, Howe Lane Maidenhead SL6 3JP
 Tel 01628 436827 Email stuart@skddesign.co.uk