



CDM 2015 Health & Safety Information


This information relates only to 'Significant Hazards' identified on this drawing and is to be read in conjunction with the Designer's Hazard Register.

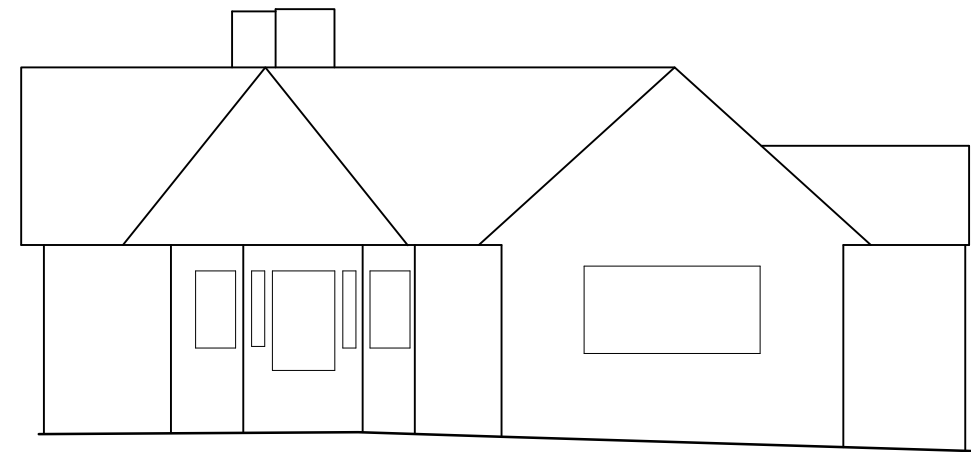


Streamside - North Elevations

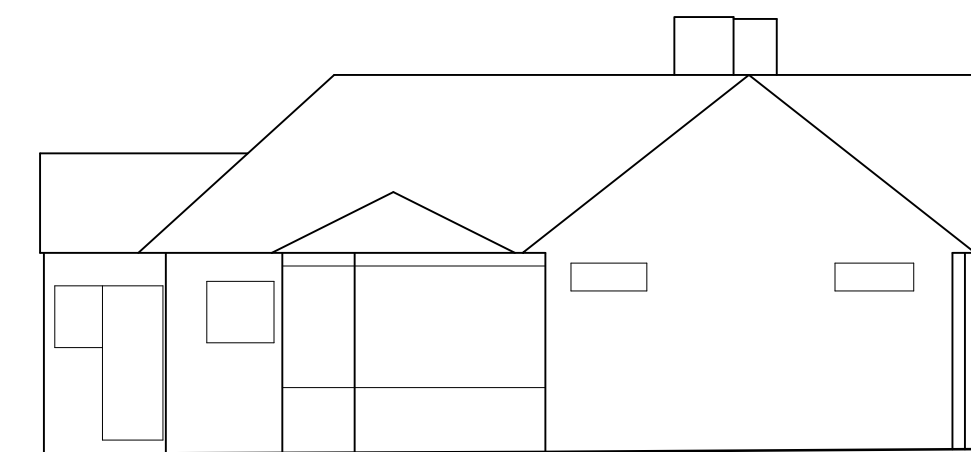


Streamside - South Elevations

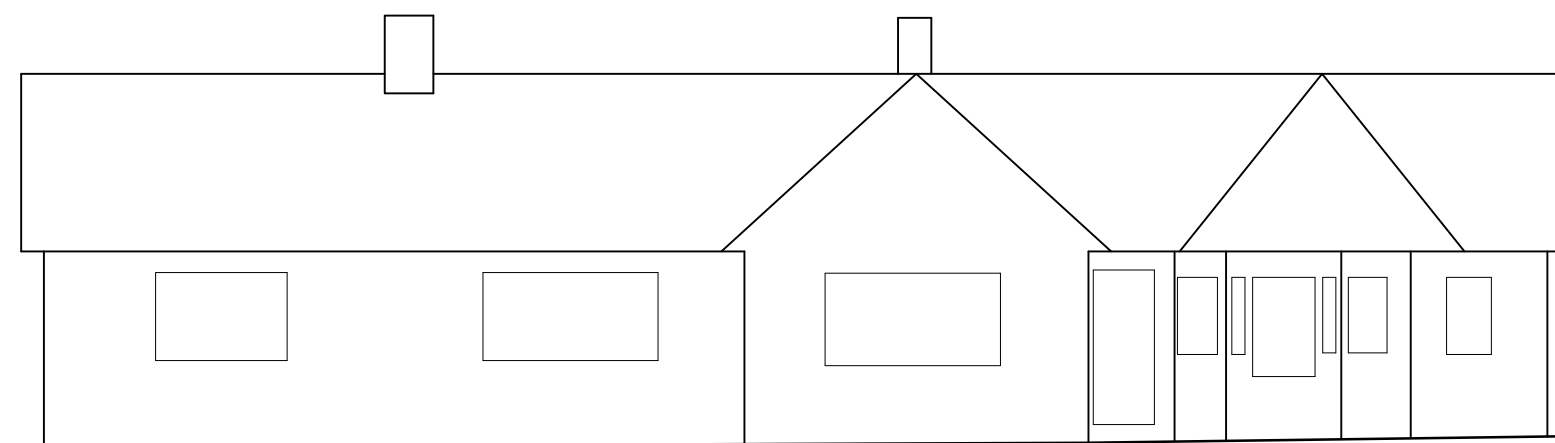


Streamside - East Elevations

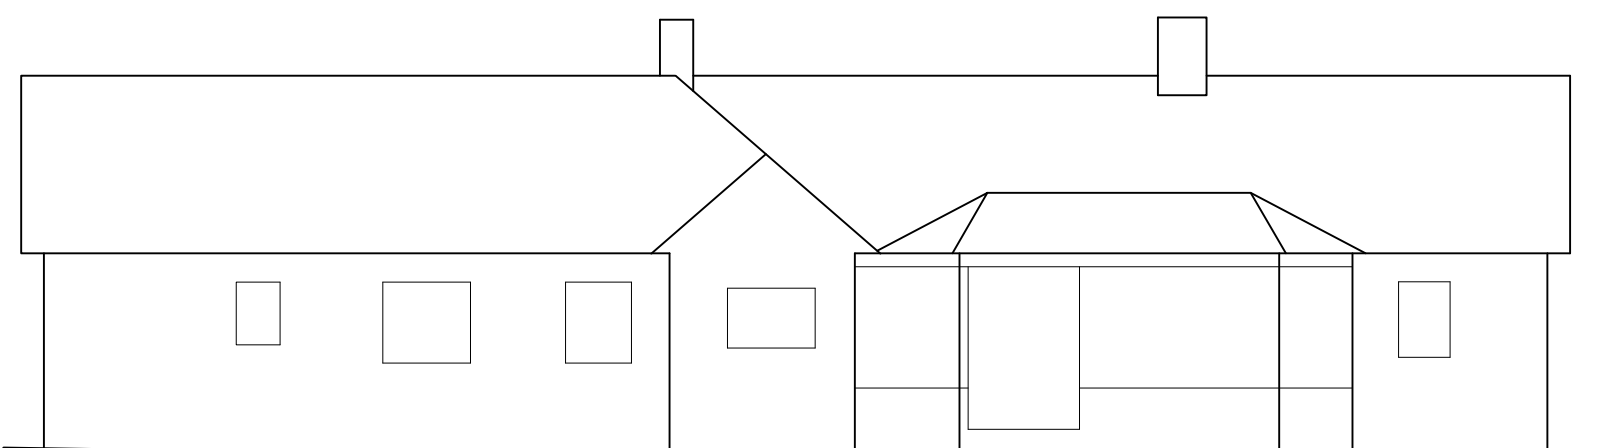

Streamside - West Elevations

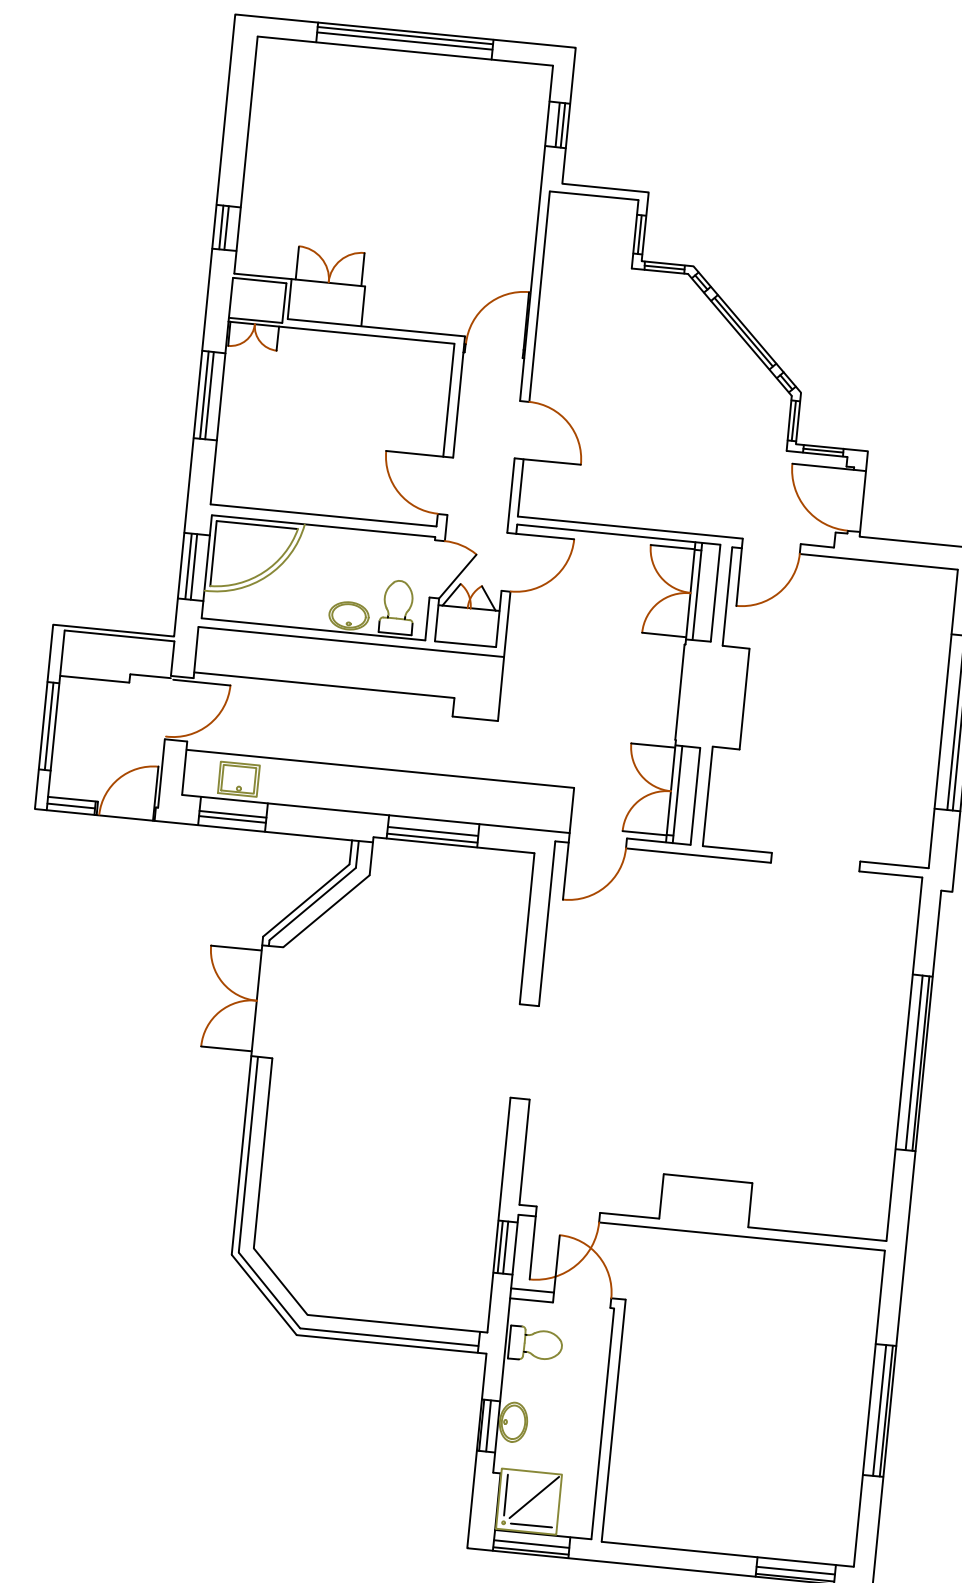

Streamside - Floor Plan

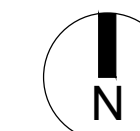

Rev	Date	Revision Details	Dr	Ch
A	03.11.23	Draft submission pack	KB	MP



London: 76 Great Suffolk Street
London, SE1 0BL
T 0207 928 2773 E london@ecearchitecture.com
Sussex: 64 - 68 Brighton Road, Worthing
West Sussex, BN11 2EN
T 01903 248777 E sussex@ecearchitecture.com
Bristol: Westworks, Beacon Tower
Colston Street, Bristol, BS1 4XE
T 0117 214 1101 E bristol@ecwestworks.com
ECE Architecture
www.ecearchitecture.com

Client's Name

Bourne Homes

Job Title

**Streamside and Land Adjacent,
Harpers Road, Ash**

Drawing Title

**Streamside Dwelling -
Elevations & Floor Plans**

Scale

1:100 @ A2



Drawn	Checked	Date
EB	MP	27.09.23

Job No	Drawing No	Rev
6502	PL-23	A

Status

APPROVAL