

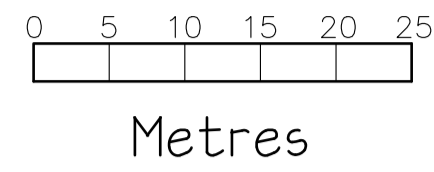
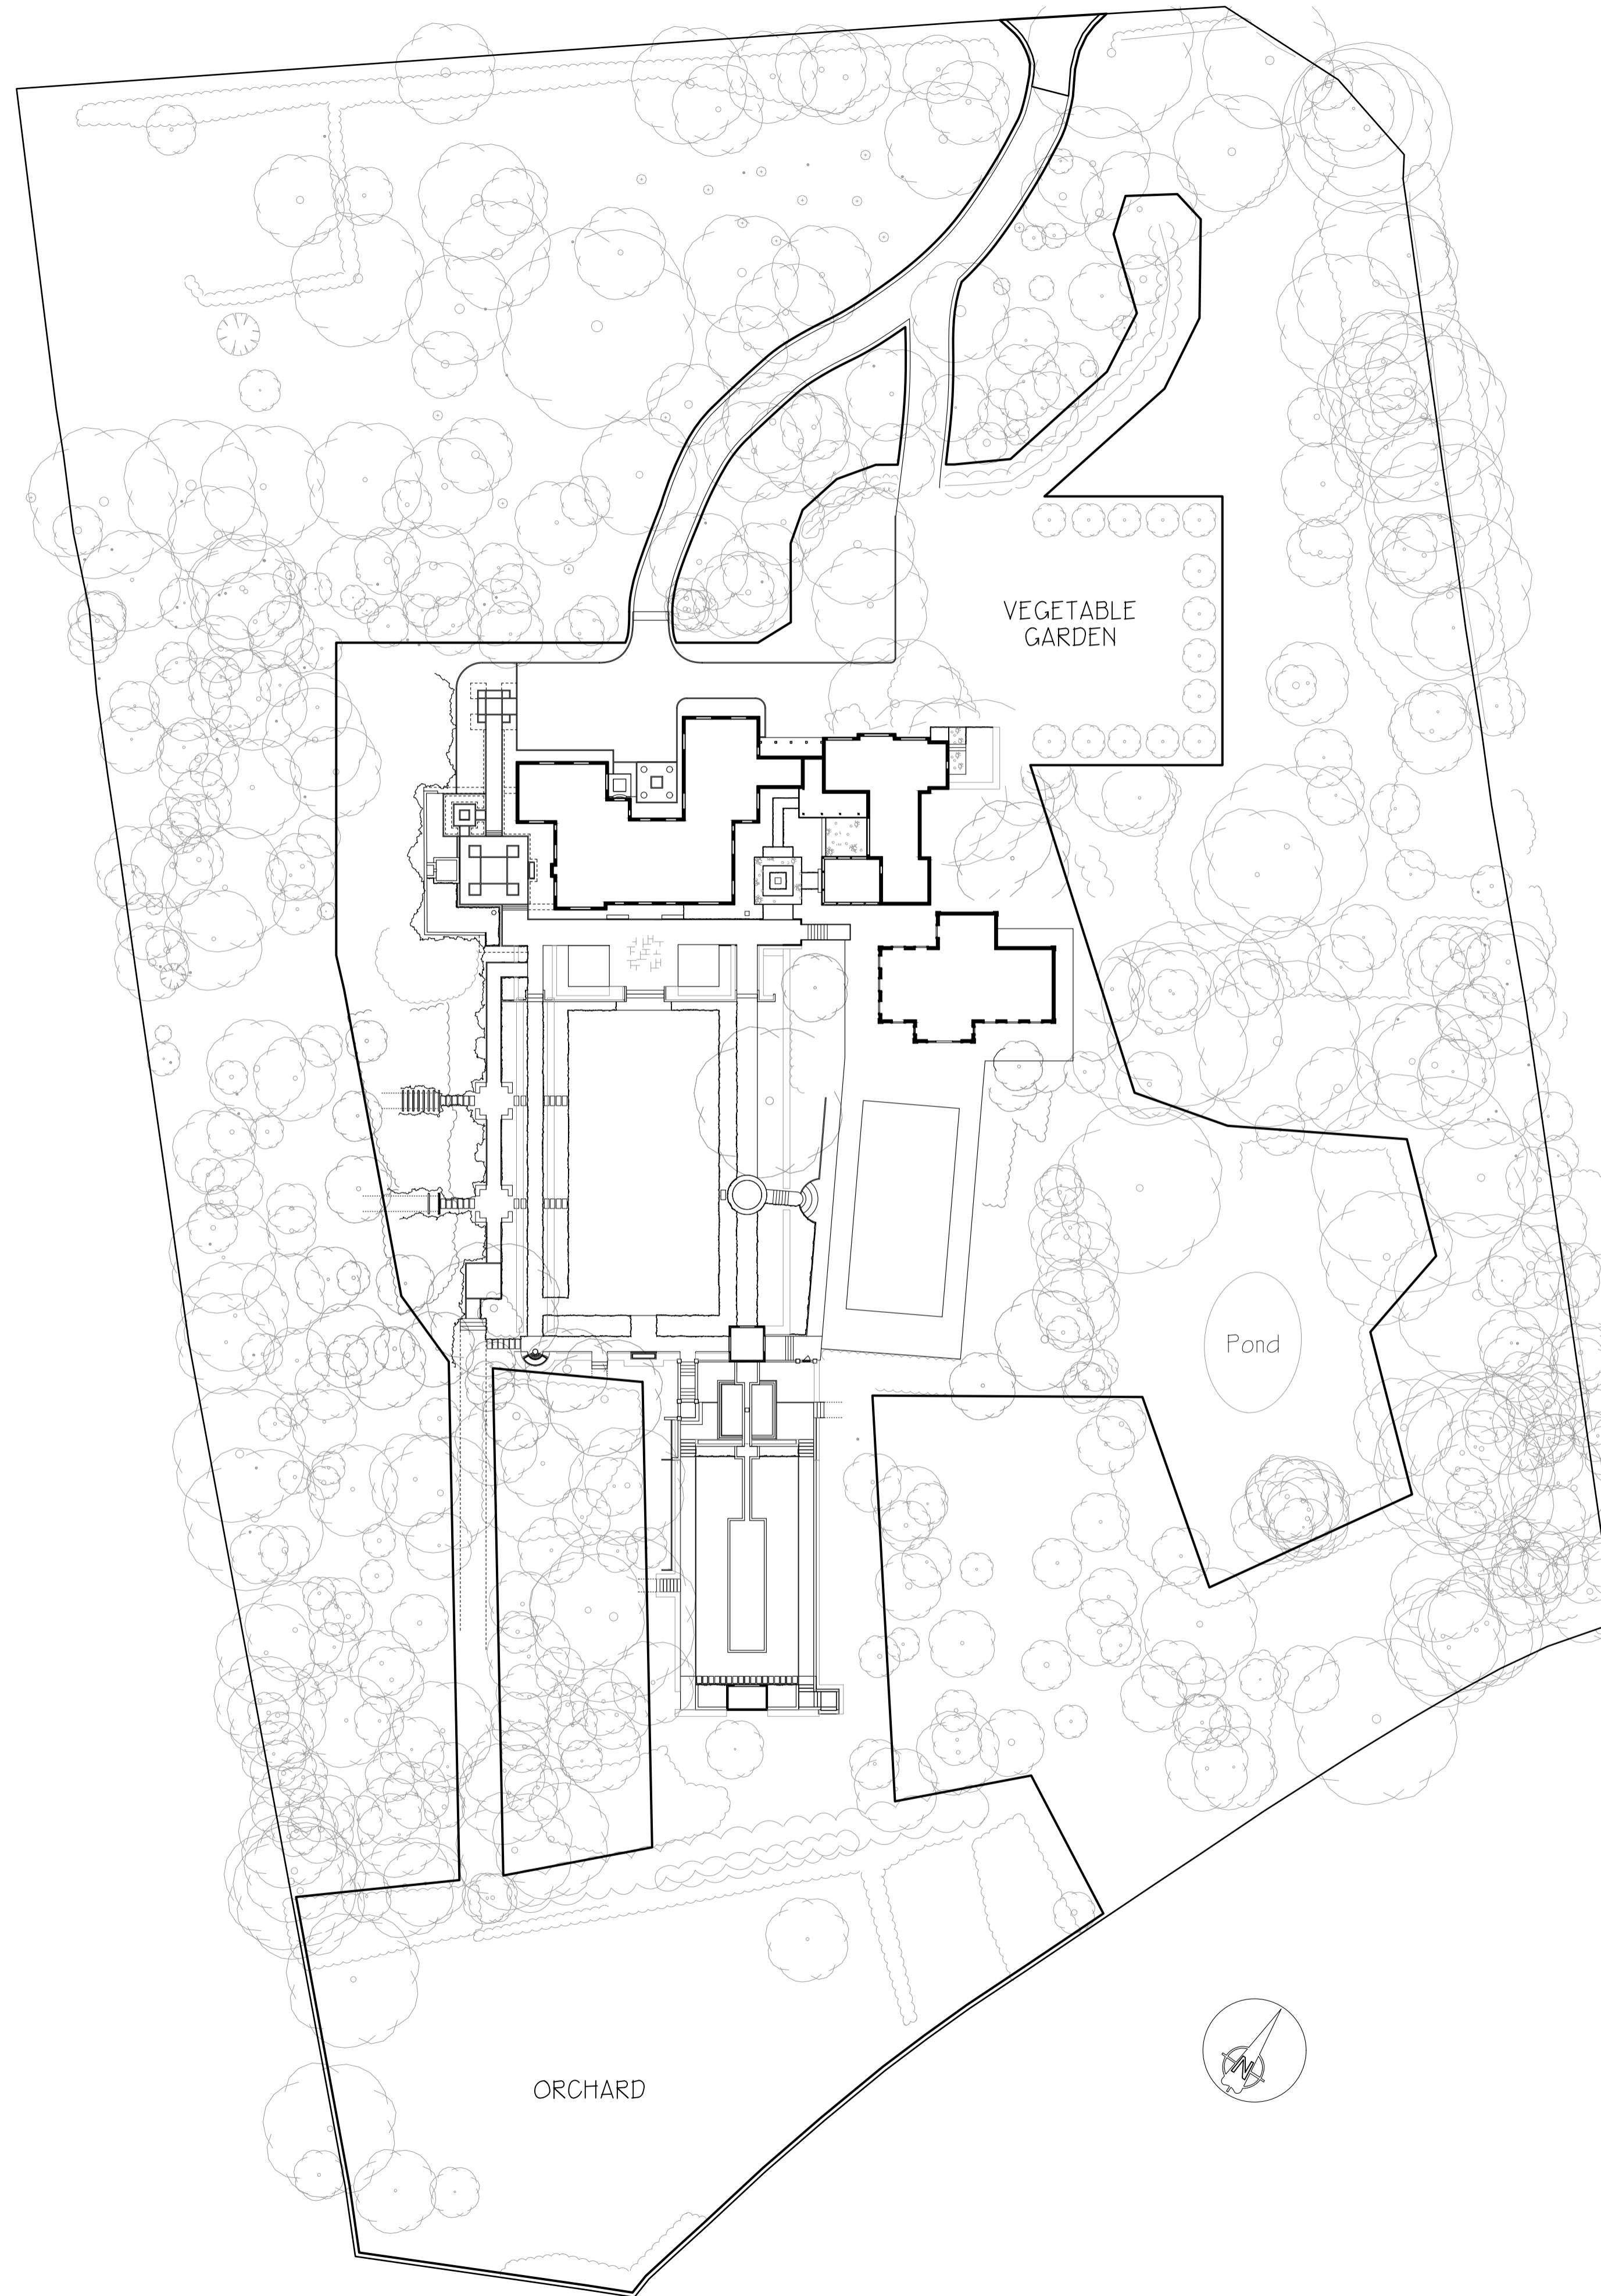
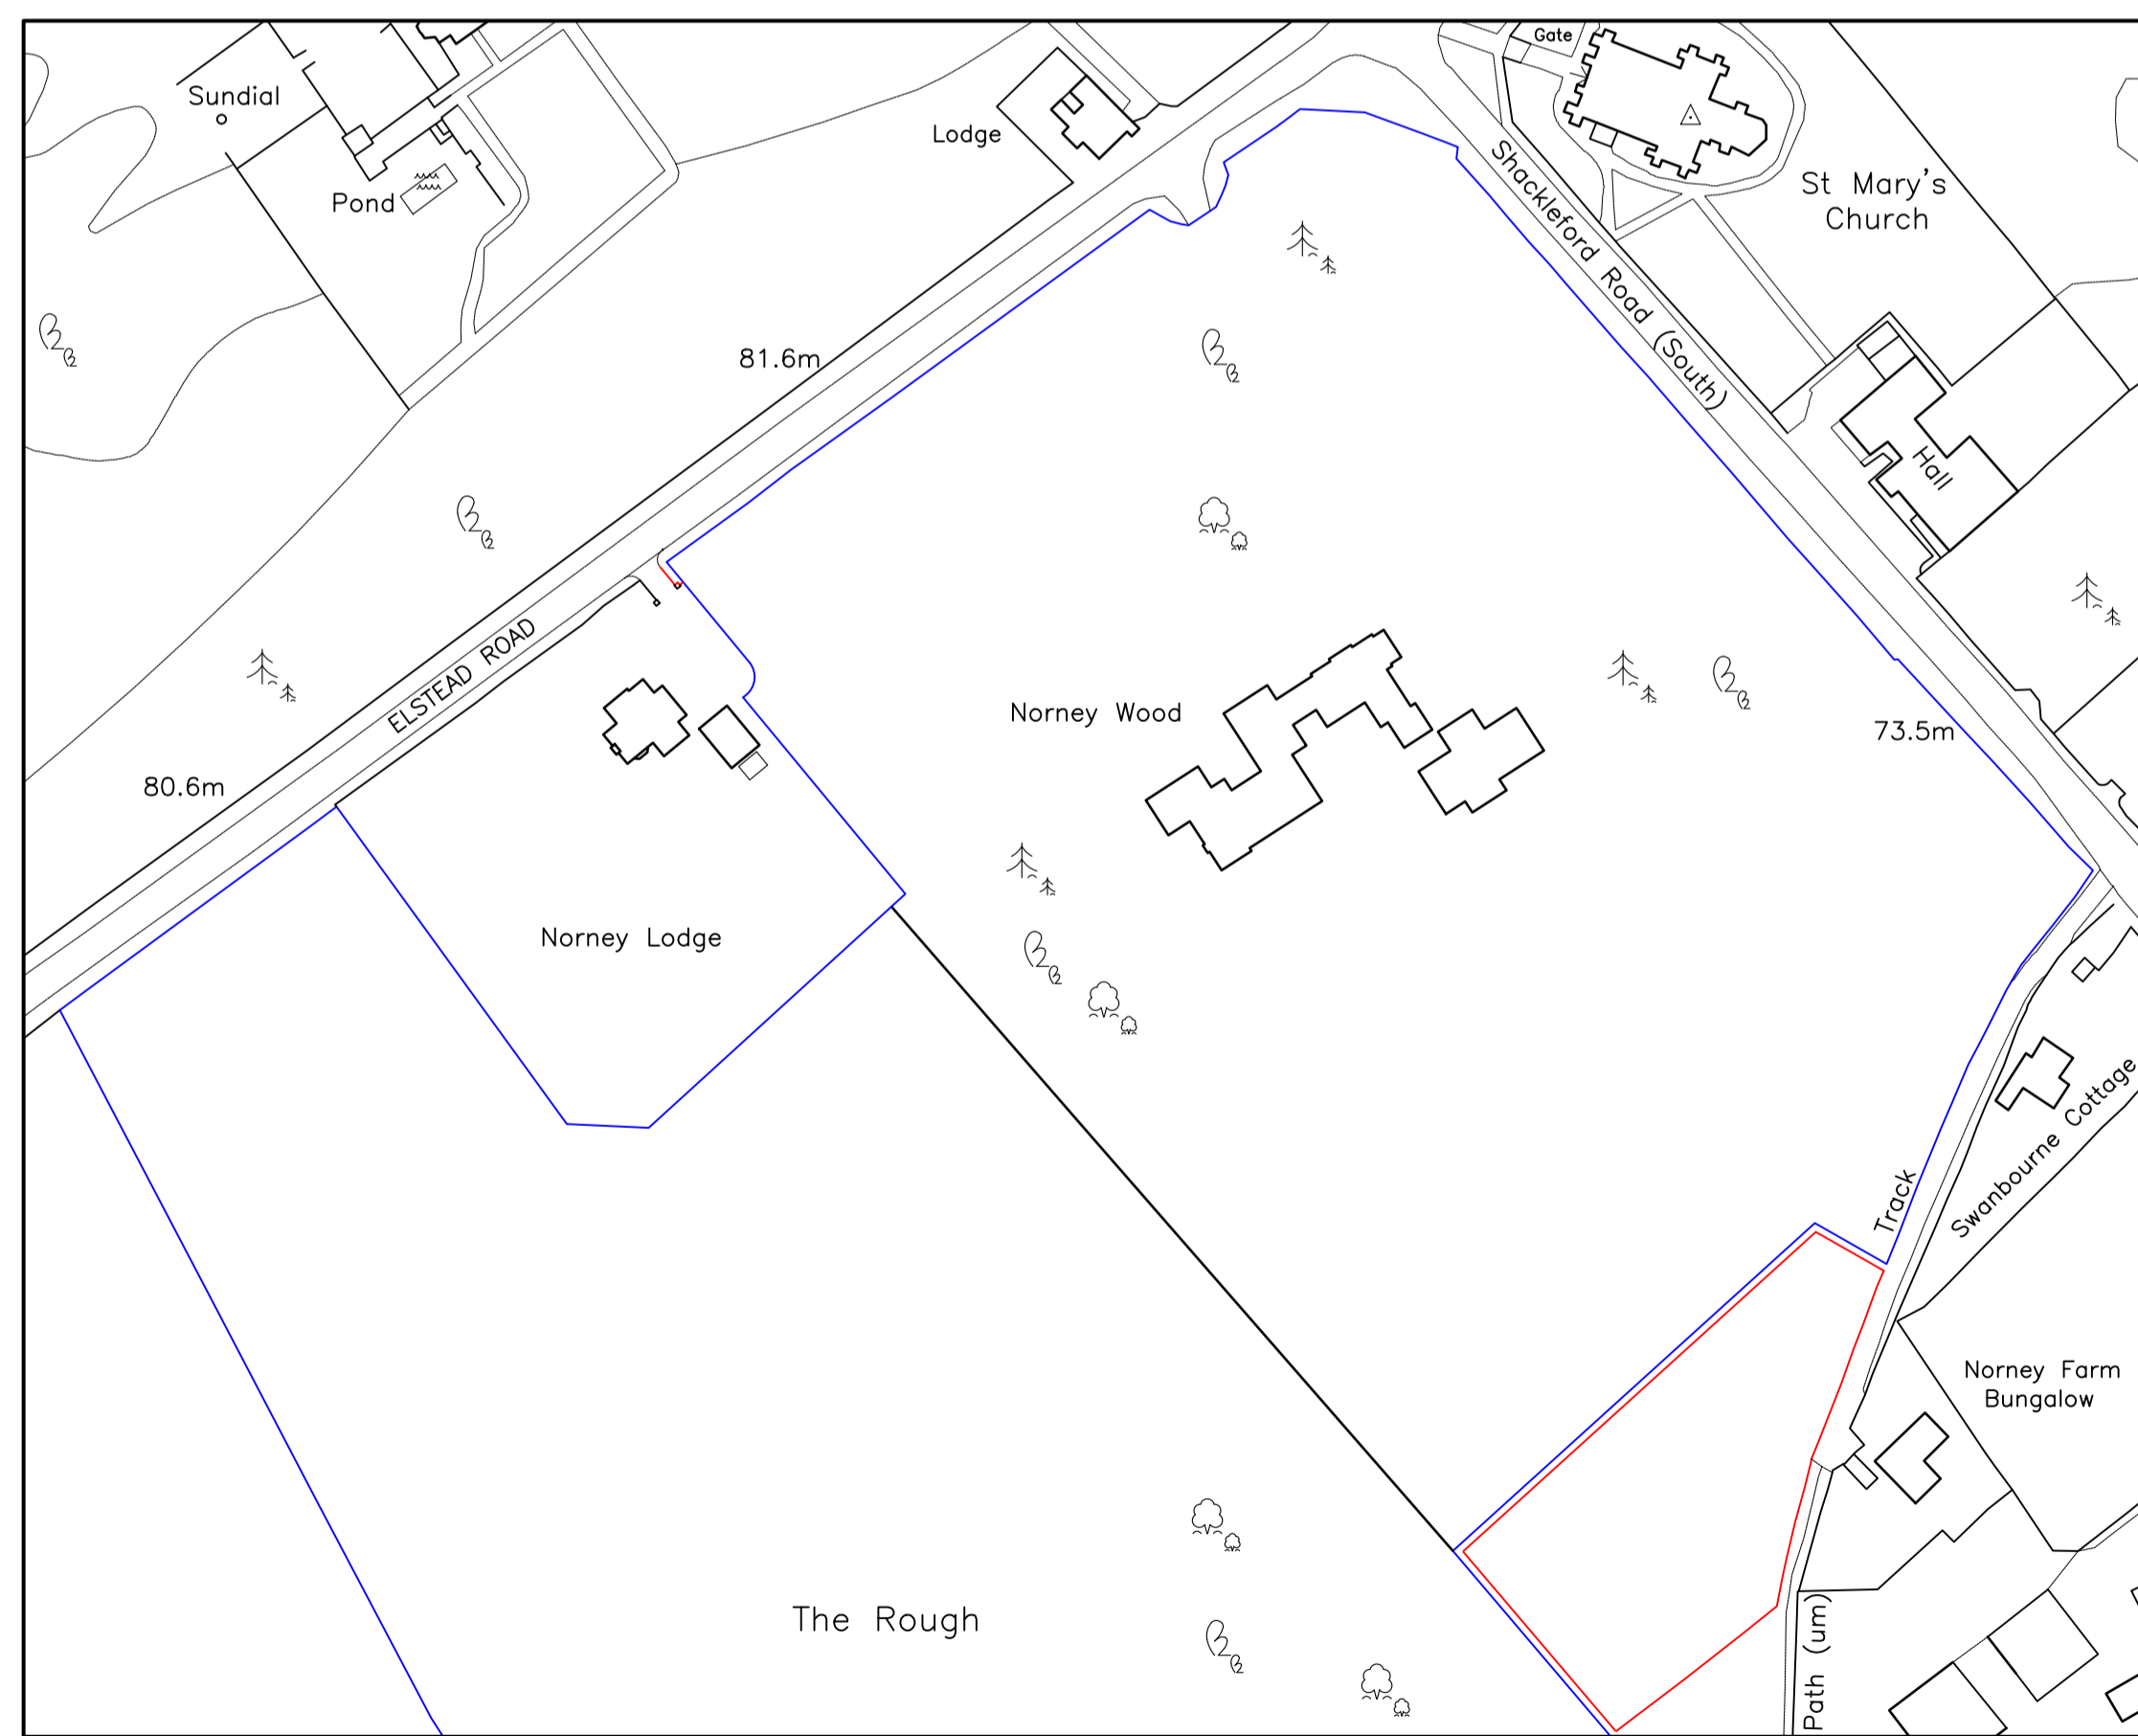


Existing  
Site Plan. Scale 1 - 500 at A1 or 1 - 1000 at A3

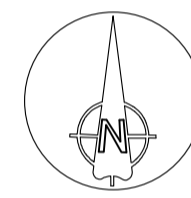

Application Site = 3194 Sq metres  
Other Land

Existing  
Location Plan. Scale 1 - 1250 at A1 or 1 - 2500 at A3

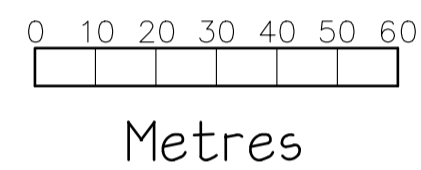

Notes.  
1 All dimensions are shown in MILLIMETRES and must be checked on site prior to the commencement of work and any discrepancy is to be reported.  
2 All work is to comply with the current requirements of the Building Regulations and allied legislation.  
3 All materials are to be used and installed in strict compliance with the relevant manufacturer's recommendations.

PLANNING NOTES

Gardens and Cultivated Area

Rev	Date	Amendments

Drawing Status  
**CONCEPT AND PLANNING**

**WOODS HOME DESIGN**  
111 Grange Road, Guildford  
Surrey, GU2 9QD  
Telephone 01483 503395  
Mobile 07768 842802  
Email - contact@woodshomedesign.co.uk

Project  
Norney Wood  
Elstead Road  
Shackleford, Godalming  
GU8 6AY

Drawing Title  
**EXISTING SITE PLAN  
LOCATION PLAN**

Scale 1 - 500 at A1, 1-1000 at A3

Drawn IW/CAD Date 01/11/2023

Drawing No NWO1-P5-01 Rev -