

33 BARRACK ROAD

Existing chimney to be demolished.

A

B

EXIST BEDROOM 1

EXIST BEDROOM 2

EXIST BEDROOM 3

WC

WHB

B

Re-used window from exist kitchen.

Re-used Boiler

New First floor rear extension.

Re-used from exist Bedrm 2

Re-used window from exist Bedrm 3

Existing canopy to be demolished.

New 2 storey side extension.

300  
667  
974  
2888  
668  
300  
1225  
1525  
300

3445

1411

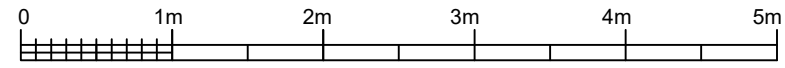
300




1711

A

FIRST FLOOR PLAN

1:50 at A3



	Existing walls
	Demolished walls
	New walls

CLIENT MR & MRS WINMILL

JOB TITLE NO 35 BARRACK ROAD, GUILDFORD, SURREY, GU2 9RU

DRAWING PURPOSE: PROPOSED DRAWINGS

DRAWING TITLE FIRST FLOOR PLAN

**GRADEN**  
DESIGN STUDIO LTD  
Email: graddendesign@gmail.com  
Tel: 079 4955 4930

SCALE: 1:50 AT A3	DRAWN: DG	DATE: 2022-12-10	REVISION
PROJ NO: GD22-004	DWG NO: P_003		<b>E</b>