




NOTES:
DO NOT SCALE (UNLESS FOR PLANNING PURPOSES)

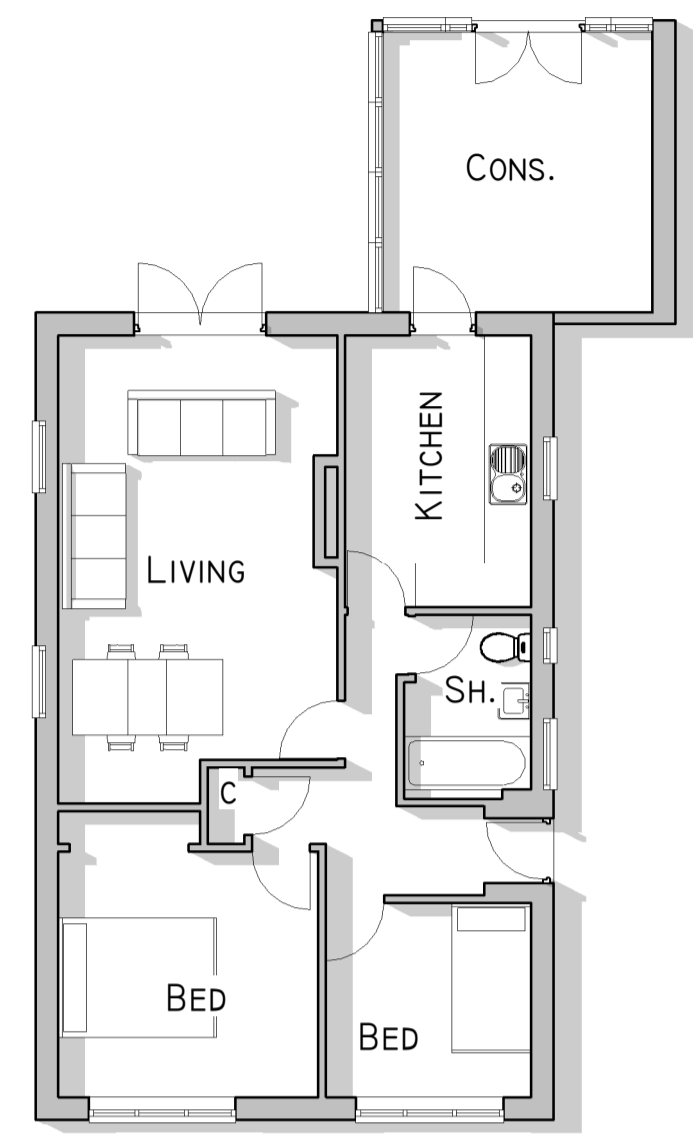


GROUND FLOOR - EXISTING
1 : 100

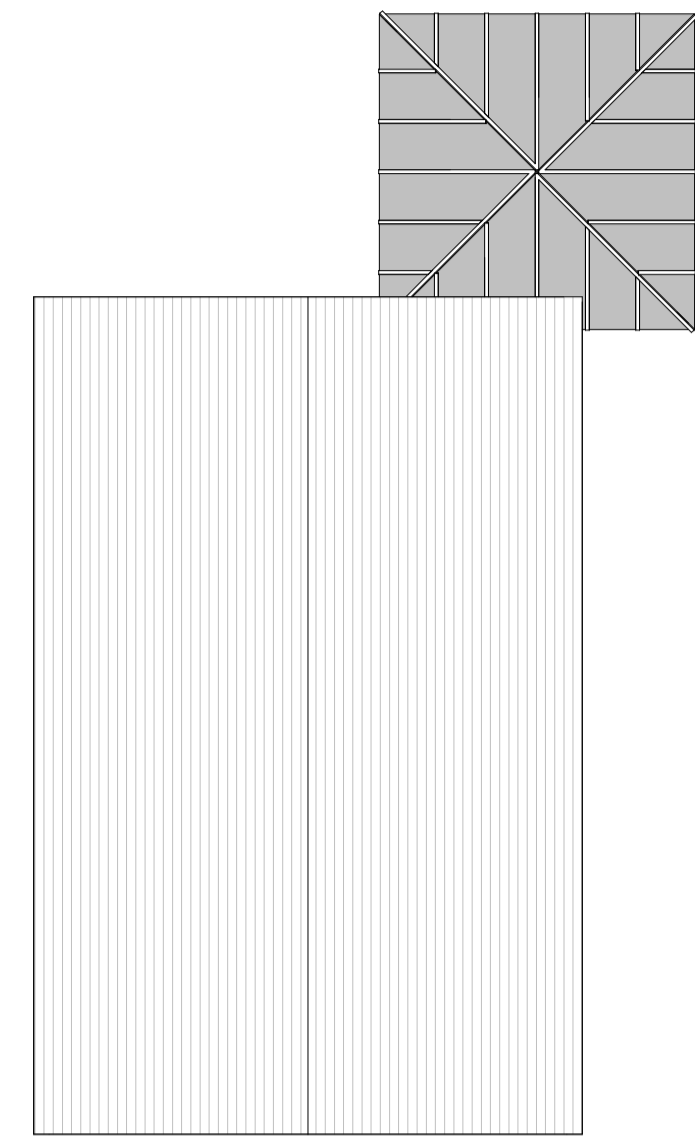


ROOF PLAN - EXISTING
1 : 100

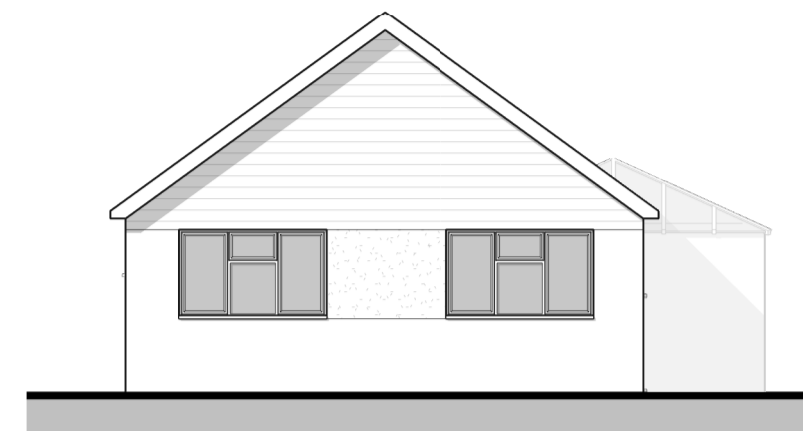


FRONT ELEVATION - EXISTING
1 : 100

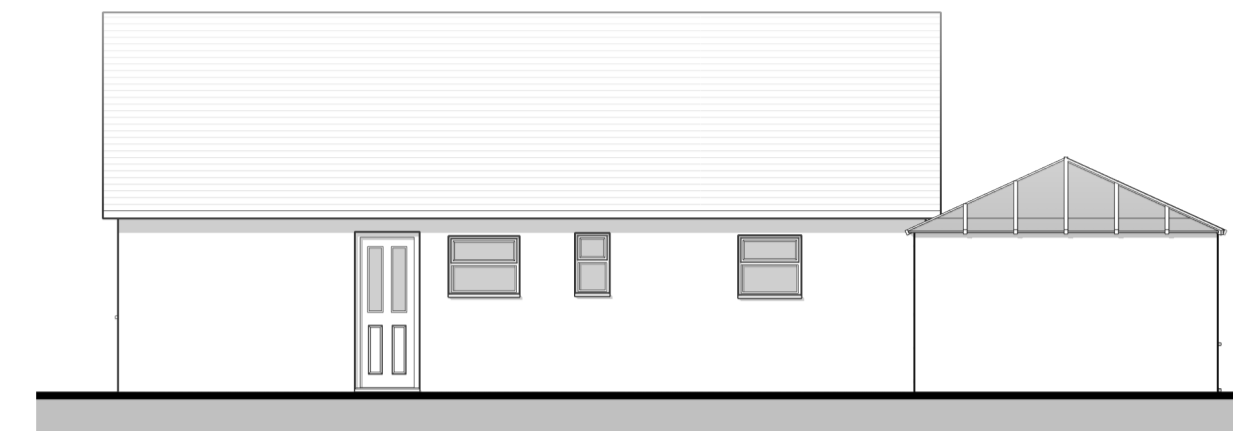

SIDE ELEVATION - EXISTING
1 : 100

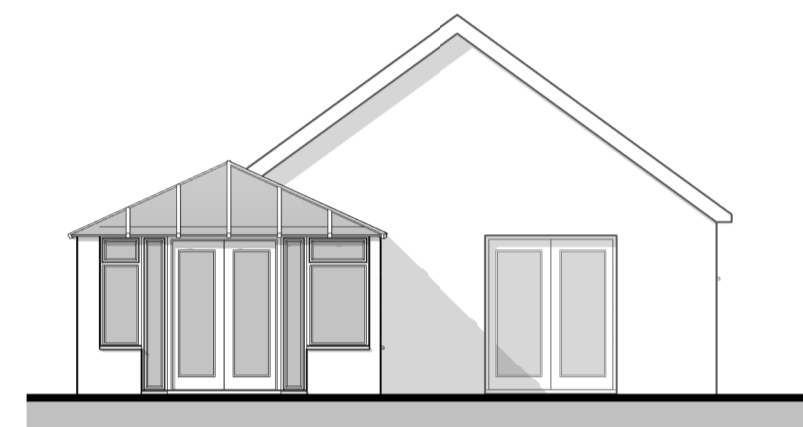


REAR ELEVATION - EXISTING
1 : 100

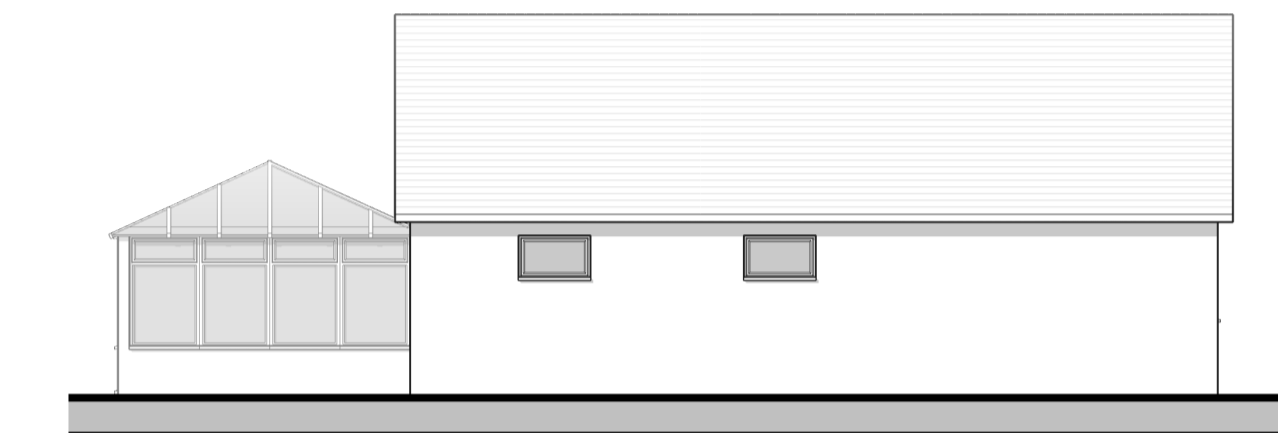


SIDE ELEVATION - EXISTING
1 : 100




SITE LOCATION PLAN
1 : 1250

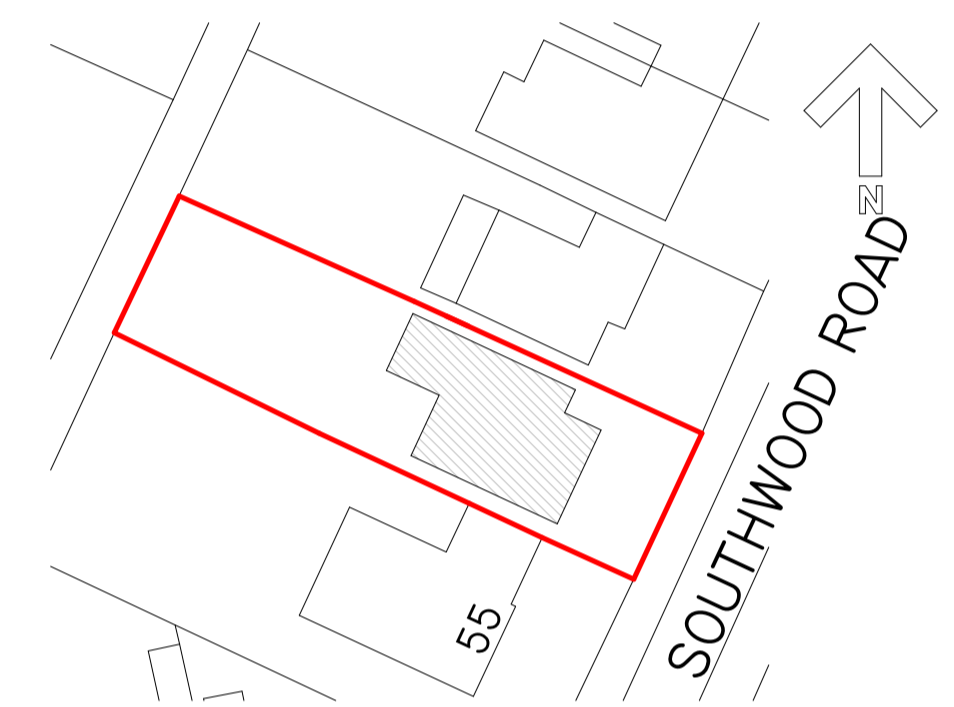


PROPOSED BLOCK PLAN
1 : 500

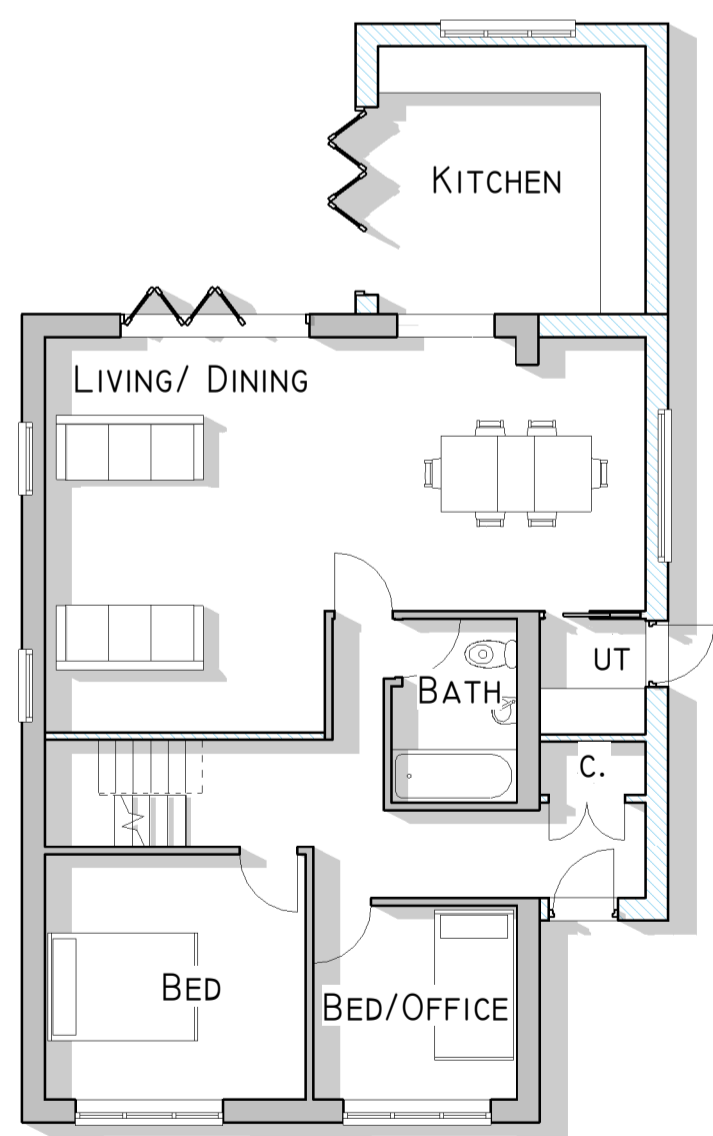


GROUND FLOOR - PROPOSED
1 : 100

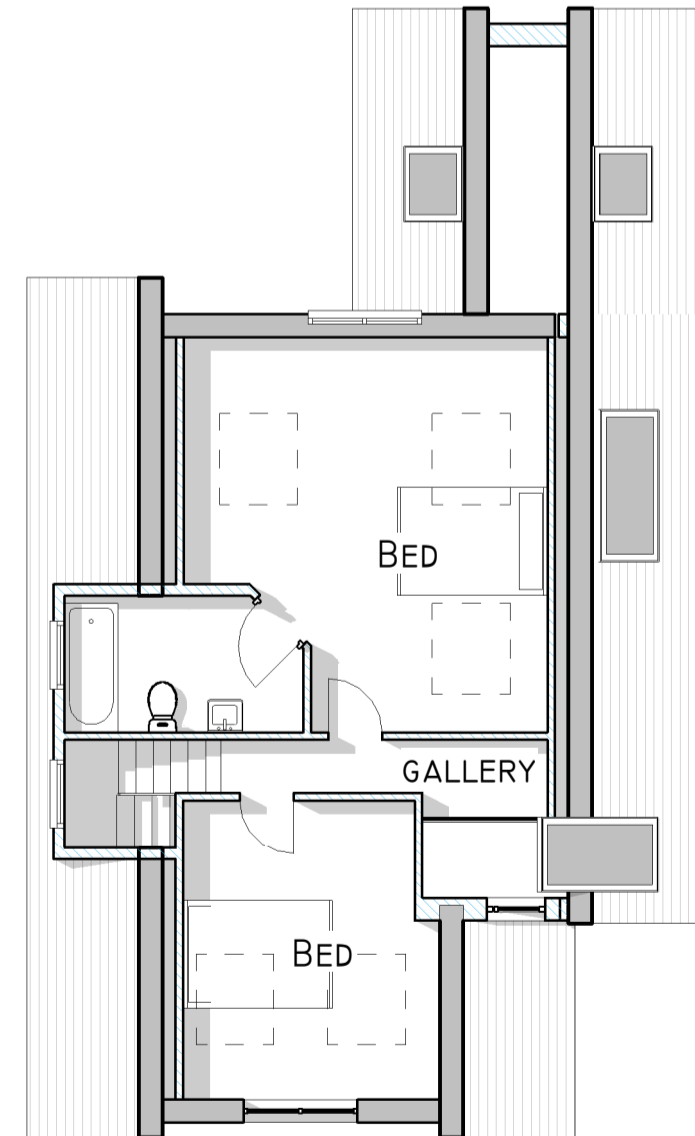

FIRST FLOOR - PROPOSED
1 : 100

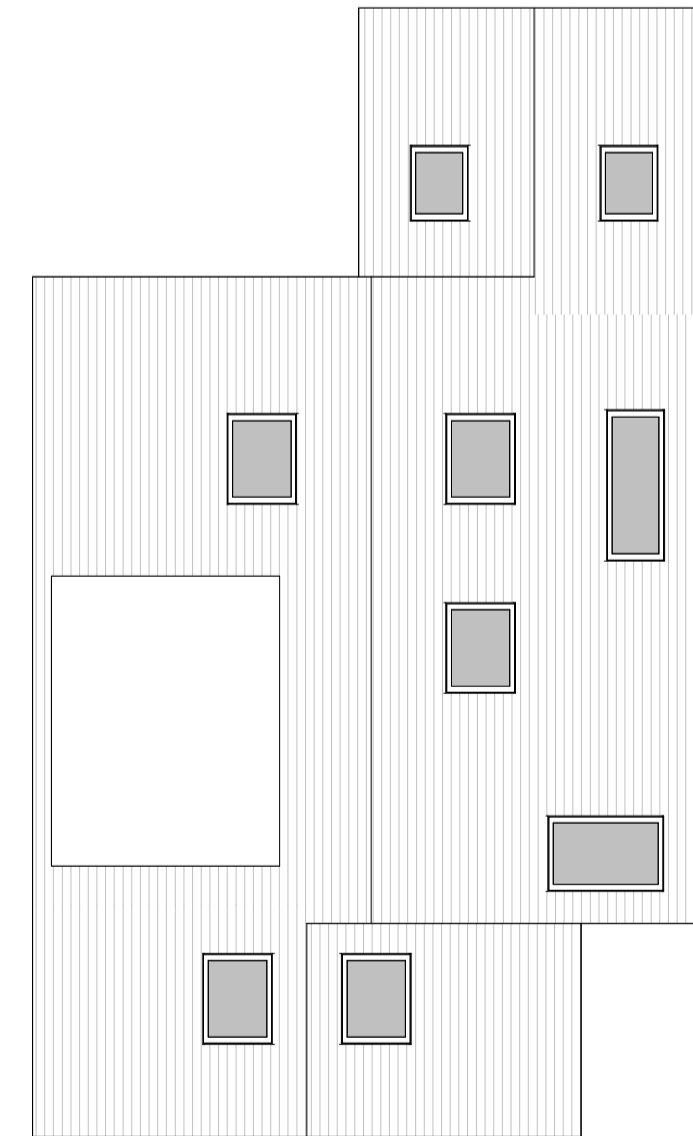

ROOF PLAN - PROPOSED
1 : 100

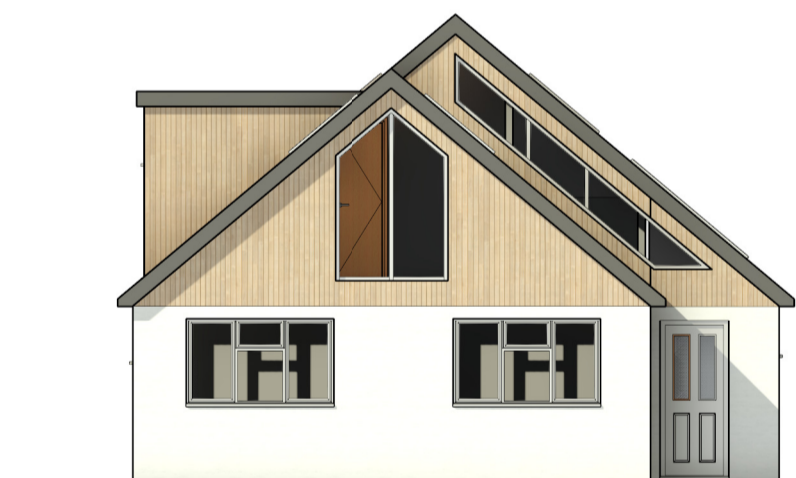


FRONT ELEVATION - PROPOSED
1 : 100




SIDE ELEVATION - PROPOSED
1 : 100



REAR ELEVATION - PROPOSED
1 : 100

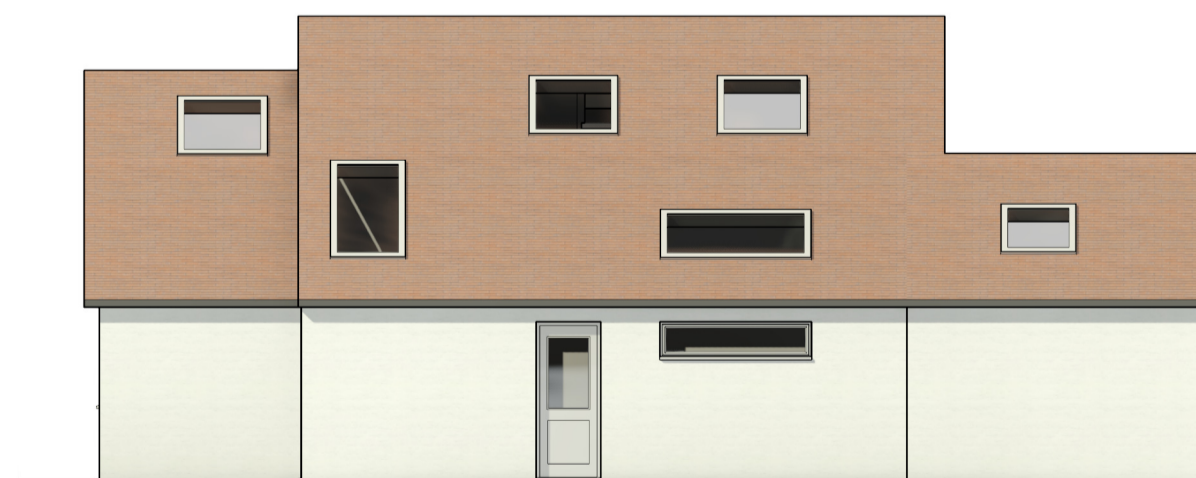

SIDE ELEVATION - PROPOSED
1 : 100

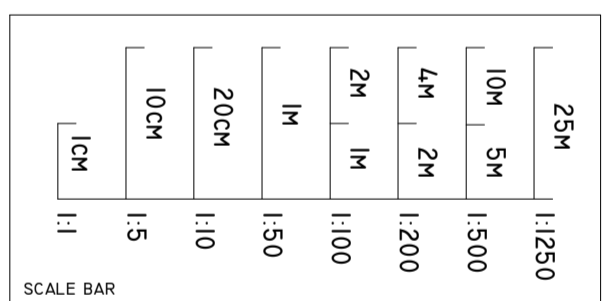

REV	DESCRIPTION	DATE



CLIENT DETAILS
A LANGMAN- HEATH

SITE LOCATION
**53 SOUTHWOOD ROAD,
WHITSTABLE, CT5 2PW**

DRAWING TITLE
**EXISTING AND PROPOSED PLANS
AND ELEVATIONS**

DATE 11/13/23	SCALE AS INDICATED @ AI	DRAWN BY MR
------------------	----------------------------	----------------

PROJECT NO. 23043	DRAWING NO. P01	REVISION
----------------------	--------------------	----------