



SITE LOCATION PLAN 1:1250

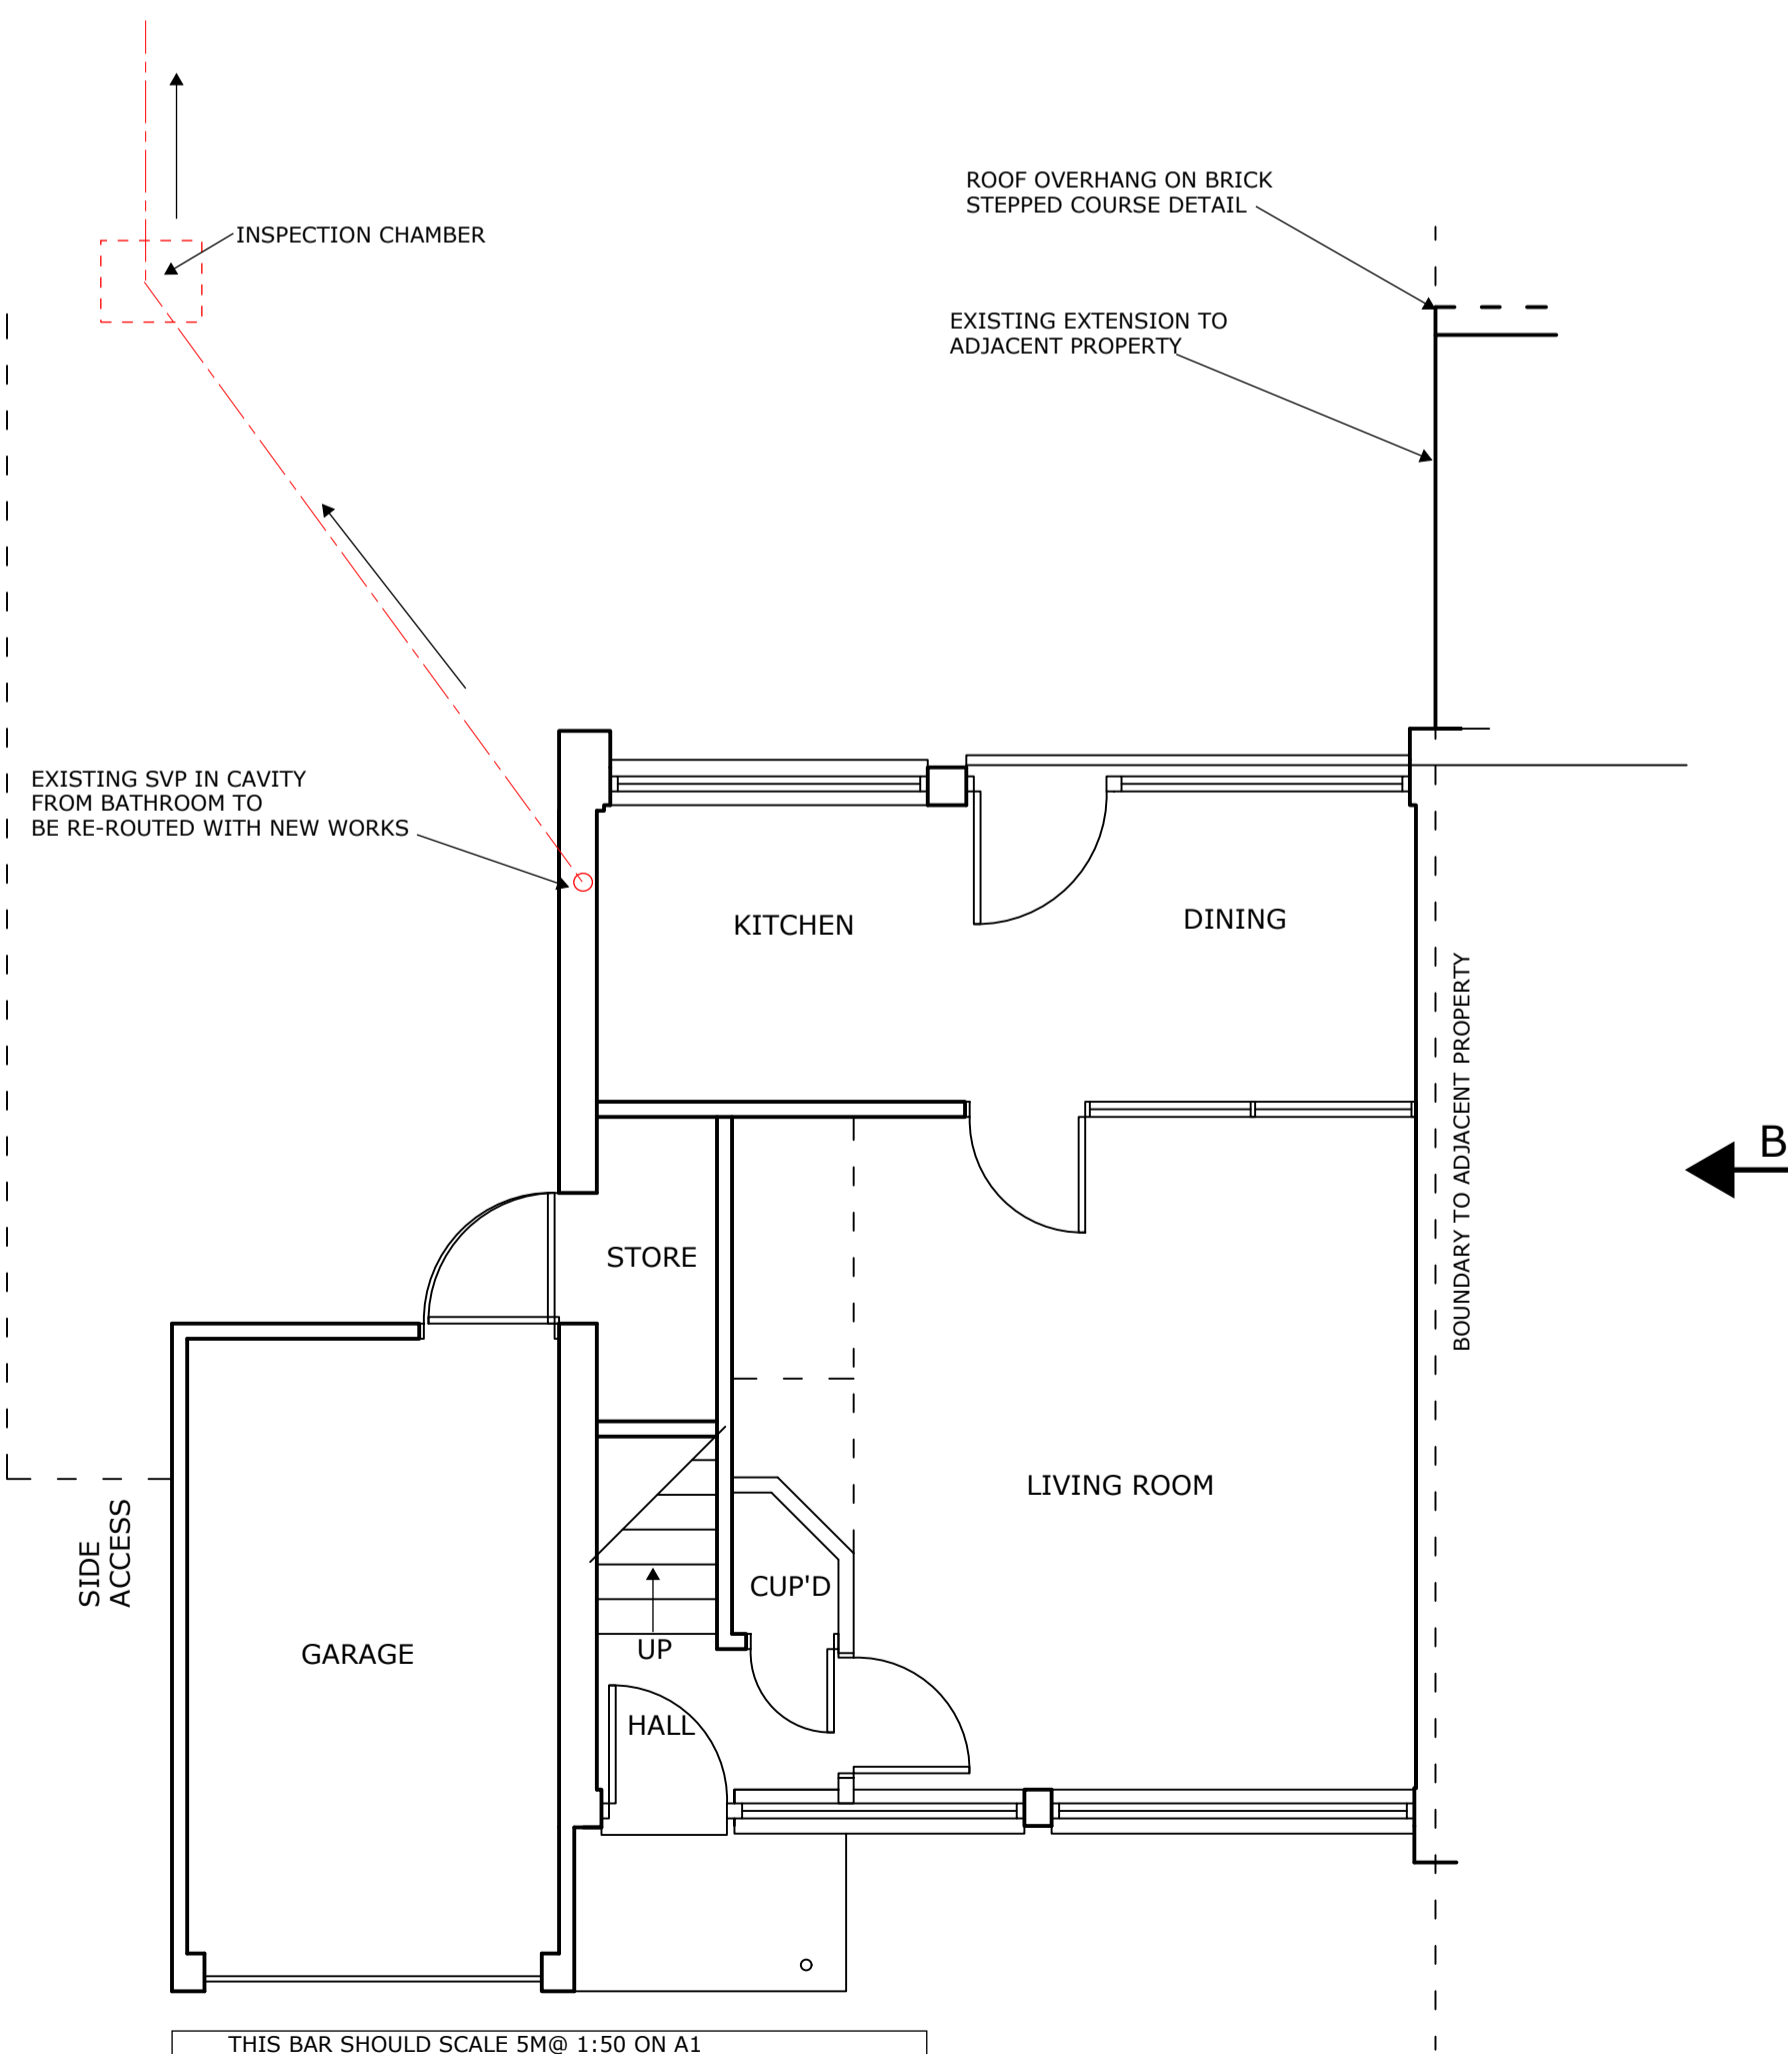

GROUND FLOOR PLAN AS EXISTING 1:50

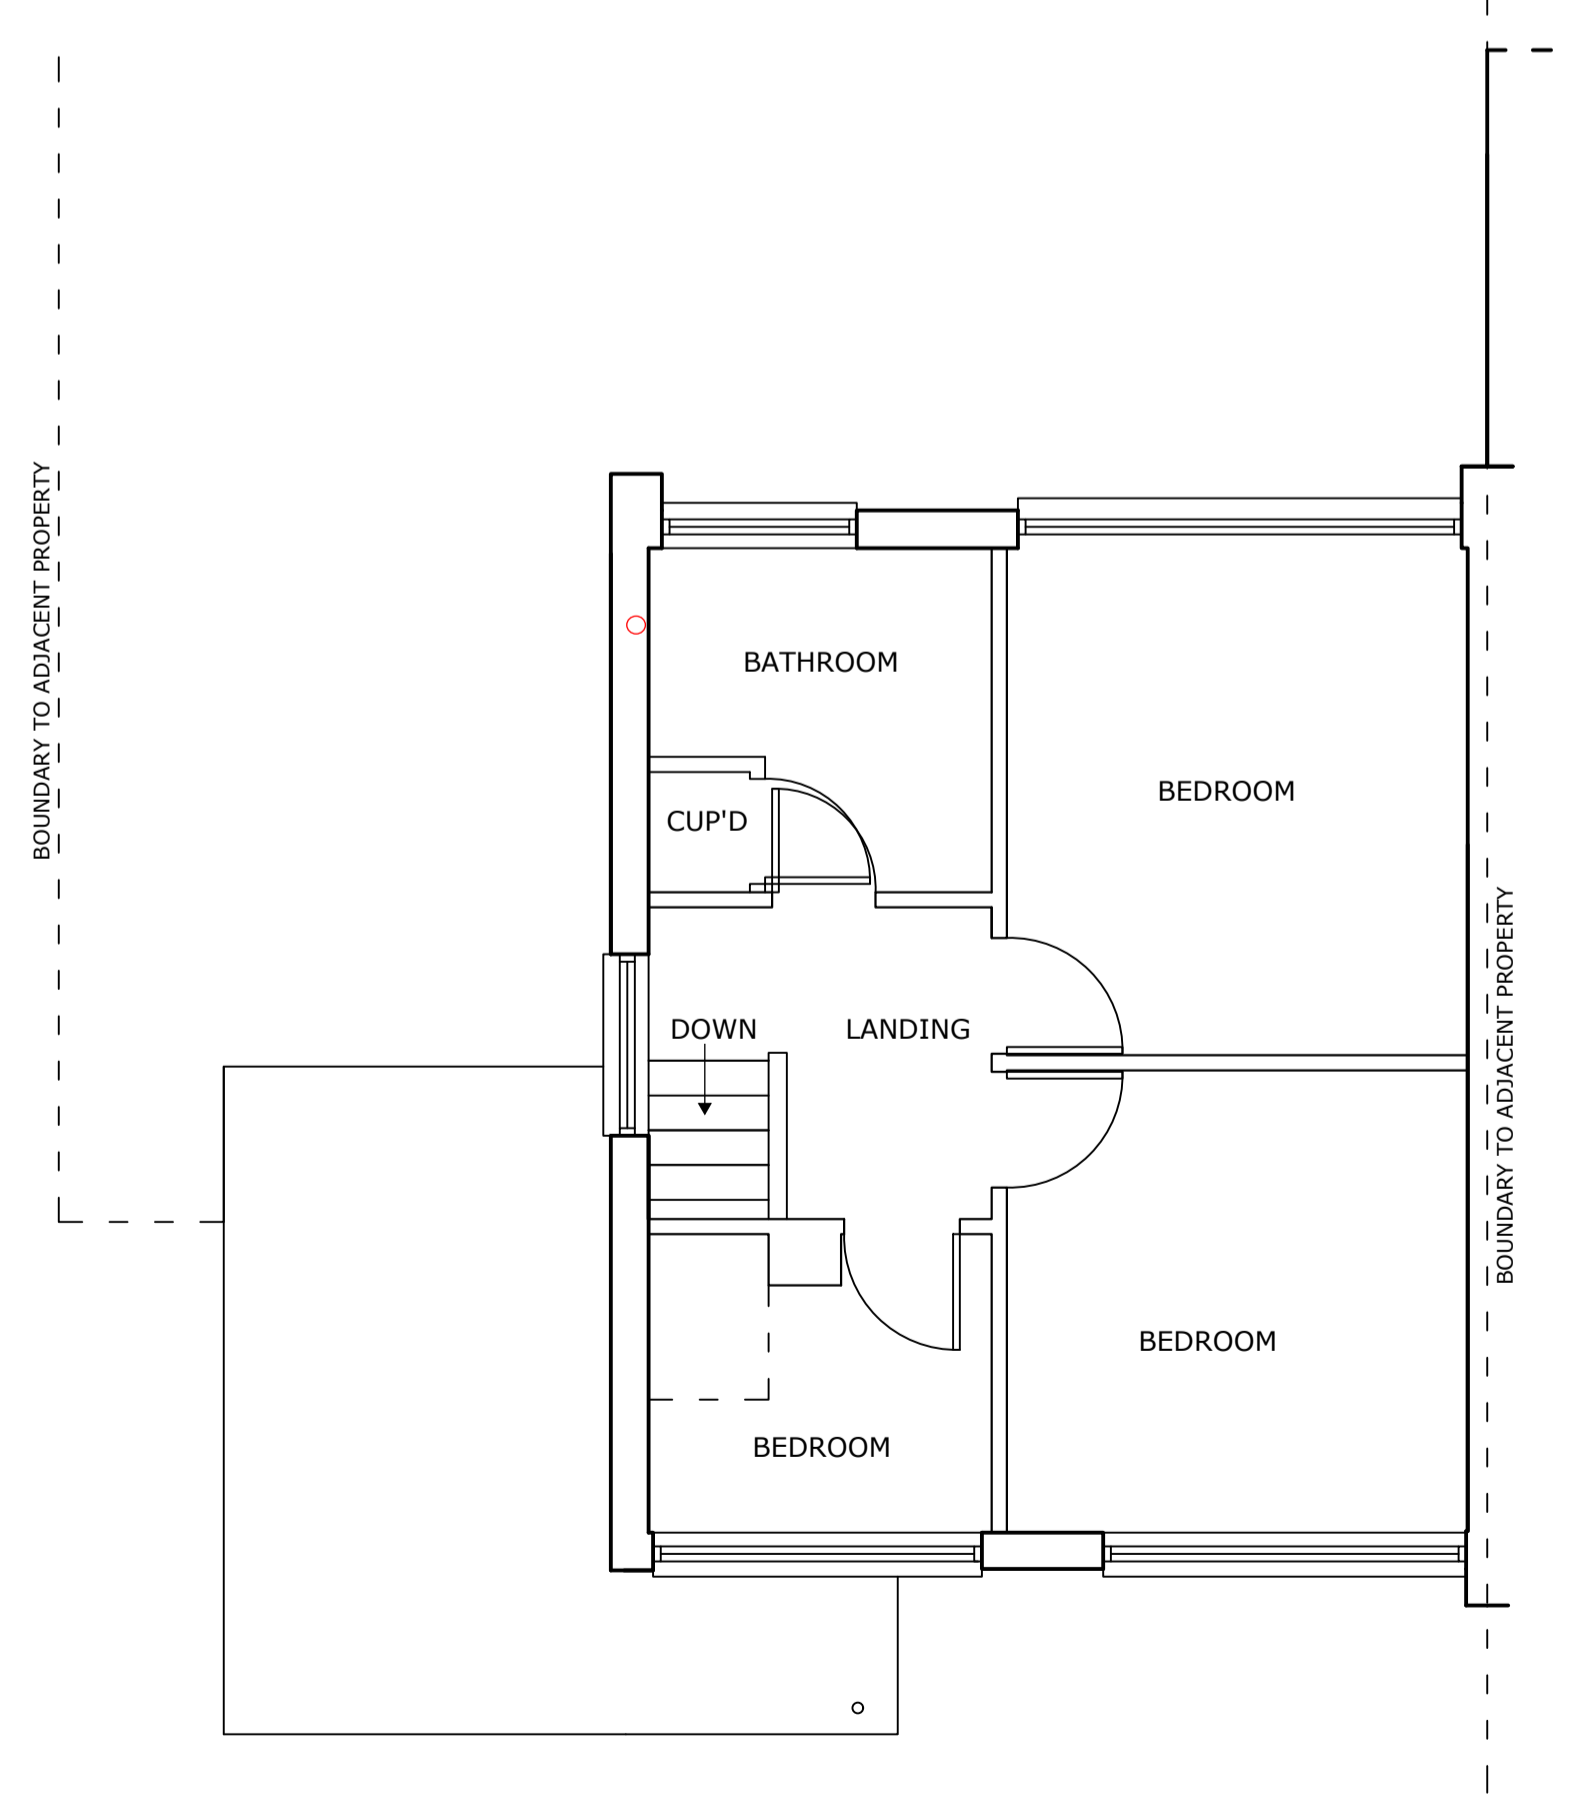

FIRST FLOOR PLAN AS EXISTING 1:50



BLOCK PLAN 1:500

REV A: AMENDED FOR NEW APPLICATION, NOV 2023

**HOMEPAN**  
DRAFTING SERVICES

ARCHITECTURE   PLANNING   DESIGN

07950283576   brian@homeplanservices.co.uk  
07584082621   glem@homeplanservices.co.uk

**CLIENT/PROJECT:**  
MR AND MRS A STALLARD  
PROPOSED SINGLE STOREY SIDE AND REAR EXTENSION WITH NEW PORCH TO 20 LONG MYND AVENUE, CHELTENHAM, GLOS GL51 3QN

**TITLE:**  
AS EXISTING PLANS AND ELEVATIONS INCLUDING SITE LOCATION AND BLOCK PLAN

**SCALE:**  
1:1250, 1:500, 1:100 AND 1:50 @ A1

**DATE/DRAWING NUMBER:**  
NOVEMBER 2023   AS-20LMA-C-G-001A