




Existing ground floor plan

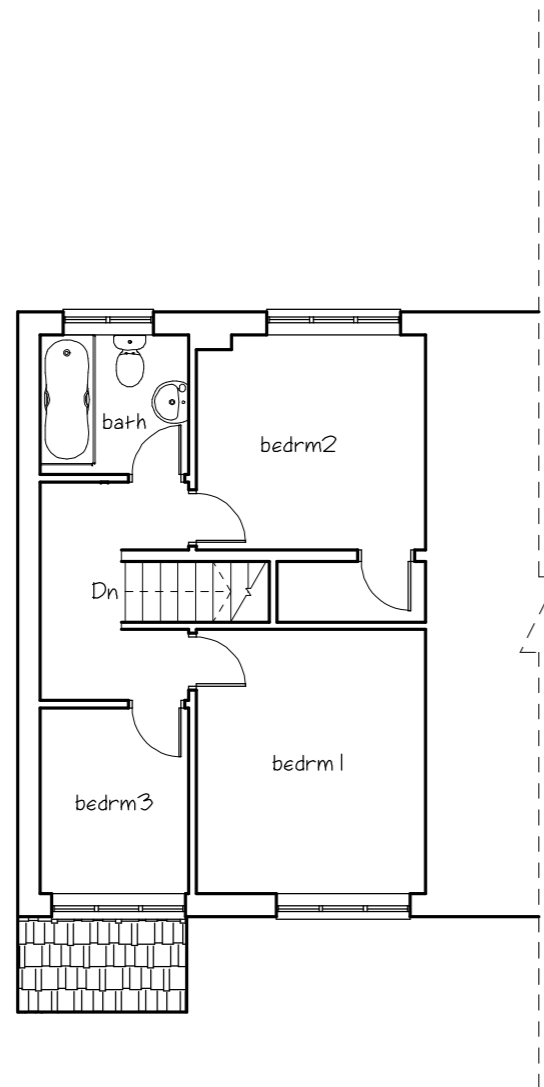


Existing first floor plan

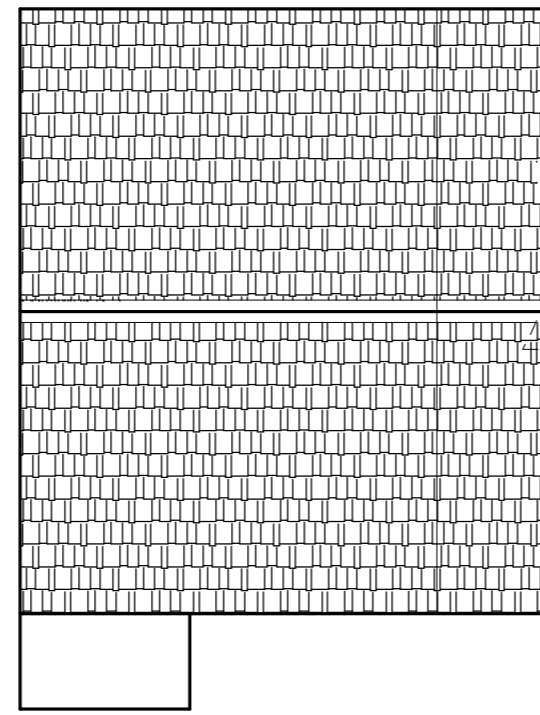


Existing roof plan

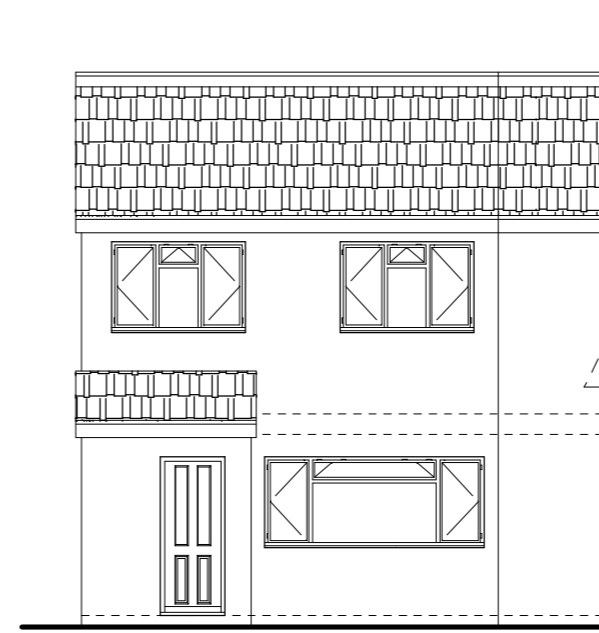


Existing front elevation

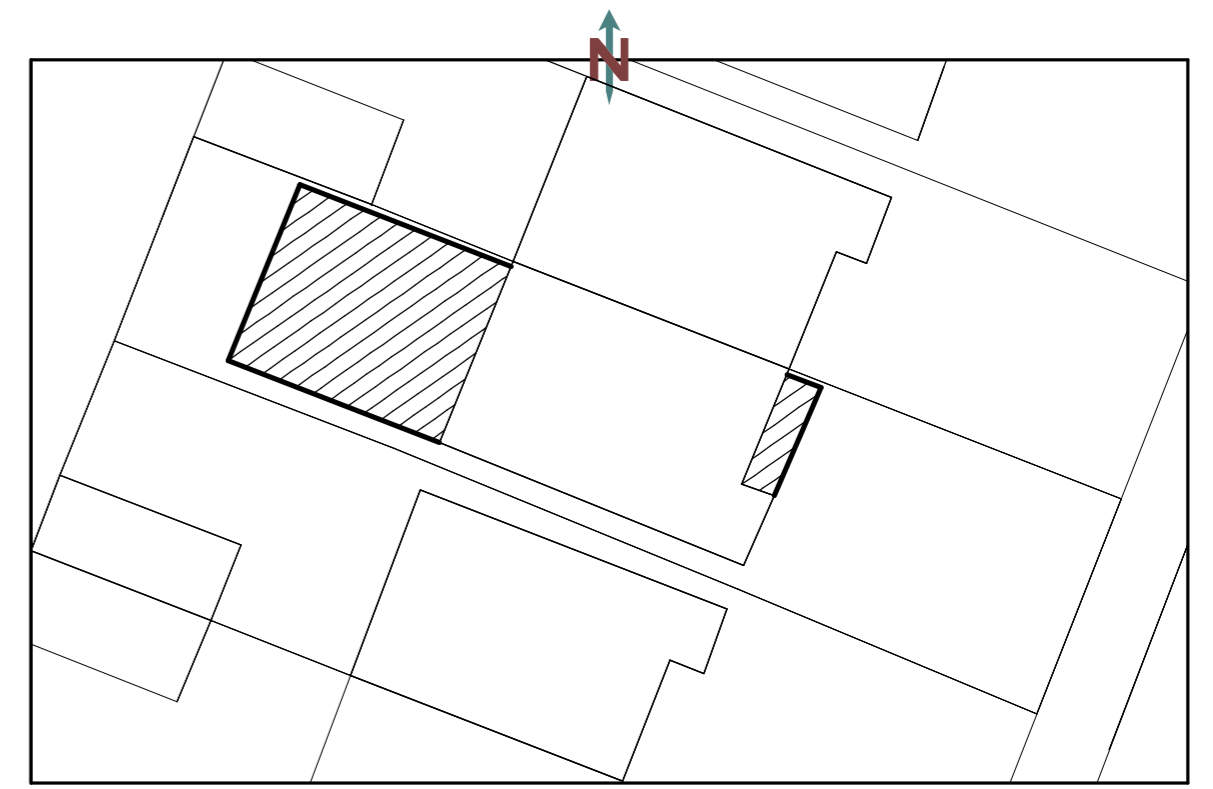


Block/site plan scale:1:200mm

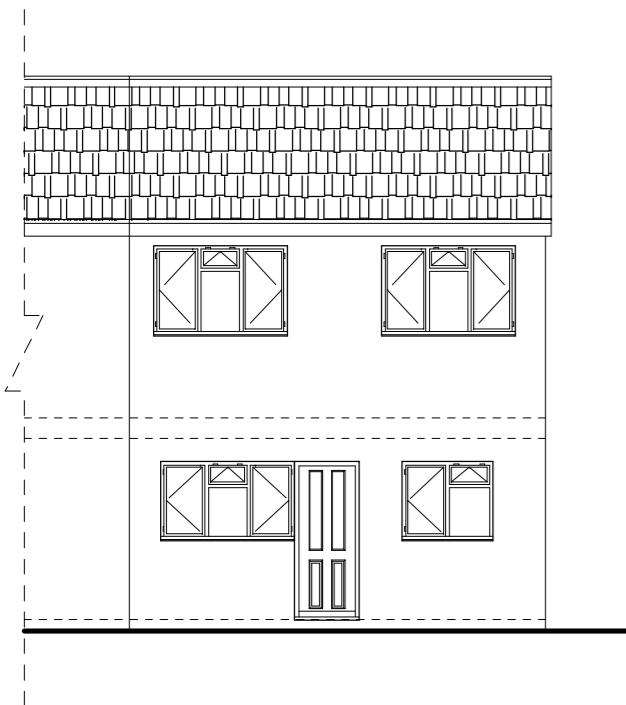

Existing rear elevation

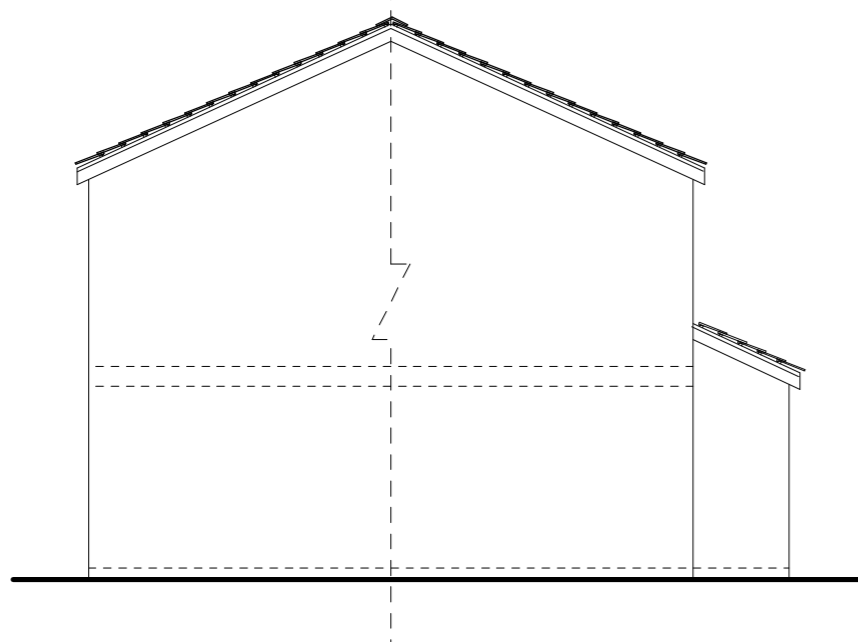


Existing side elevation (East)

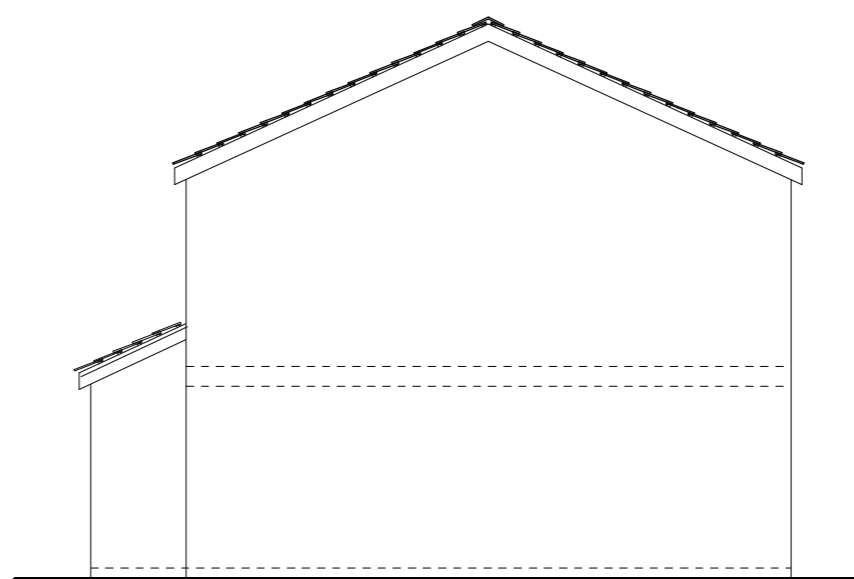

Existing side elevation (West)



Location scale:1:1250mm

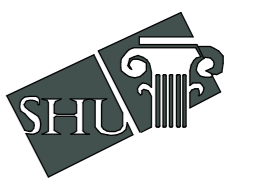

**Syed Helal Uddin
Architectural Services**

58 Southwood Drive, Baxenden,
Accrington, Lancashire. BB5 2PZ
Tel: 01254 238202 Fax: 08702 352826
Mobile: 07879 261142
Email: syedhelaluddin@yahoo.com

Scale:1:100 Page 1/2 (A2)

Drawing no: 2002

Existing & proposed layout

Location: 20 Denmark Way
Oldham, OL9 6SD.

Prop: Rear two/single storey
extension

Client: MR. SHAHNUR KAMALI

Date: November 2023

please do not scale drawing