

DO NOT SCALE FROM THIS DRAWING  
EXCEPT FOR PLANNING PURPOSES ONLY




**Copyright reserved**


This drawing is issued for the sole & exclusive use of the named recipient. Distribution to any third party is on the strict understanding that no liability is accepted by YMD Boon Ltd for any discrepancies, errors or omissions that may be present & no guarantee is offered as to the accuracy of information shown. All dimensions to be checked on site & any discrepancies found shall be brought to the attention of YMD Boon Ltd prior to commencement of any building works.

THIS DRAWING IS TO BE READ IN COLOUR PRINT

Red Line Denotes Boundary

Roof Levels

-  Main Station
-  Appliance Bay
-  Gymnasium works

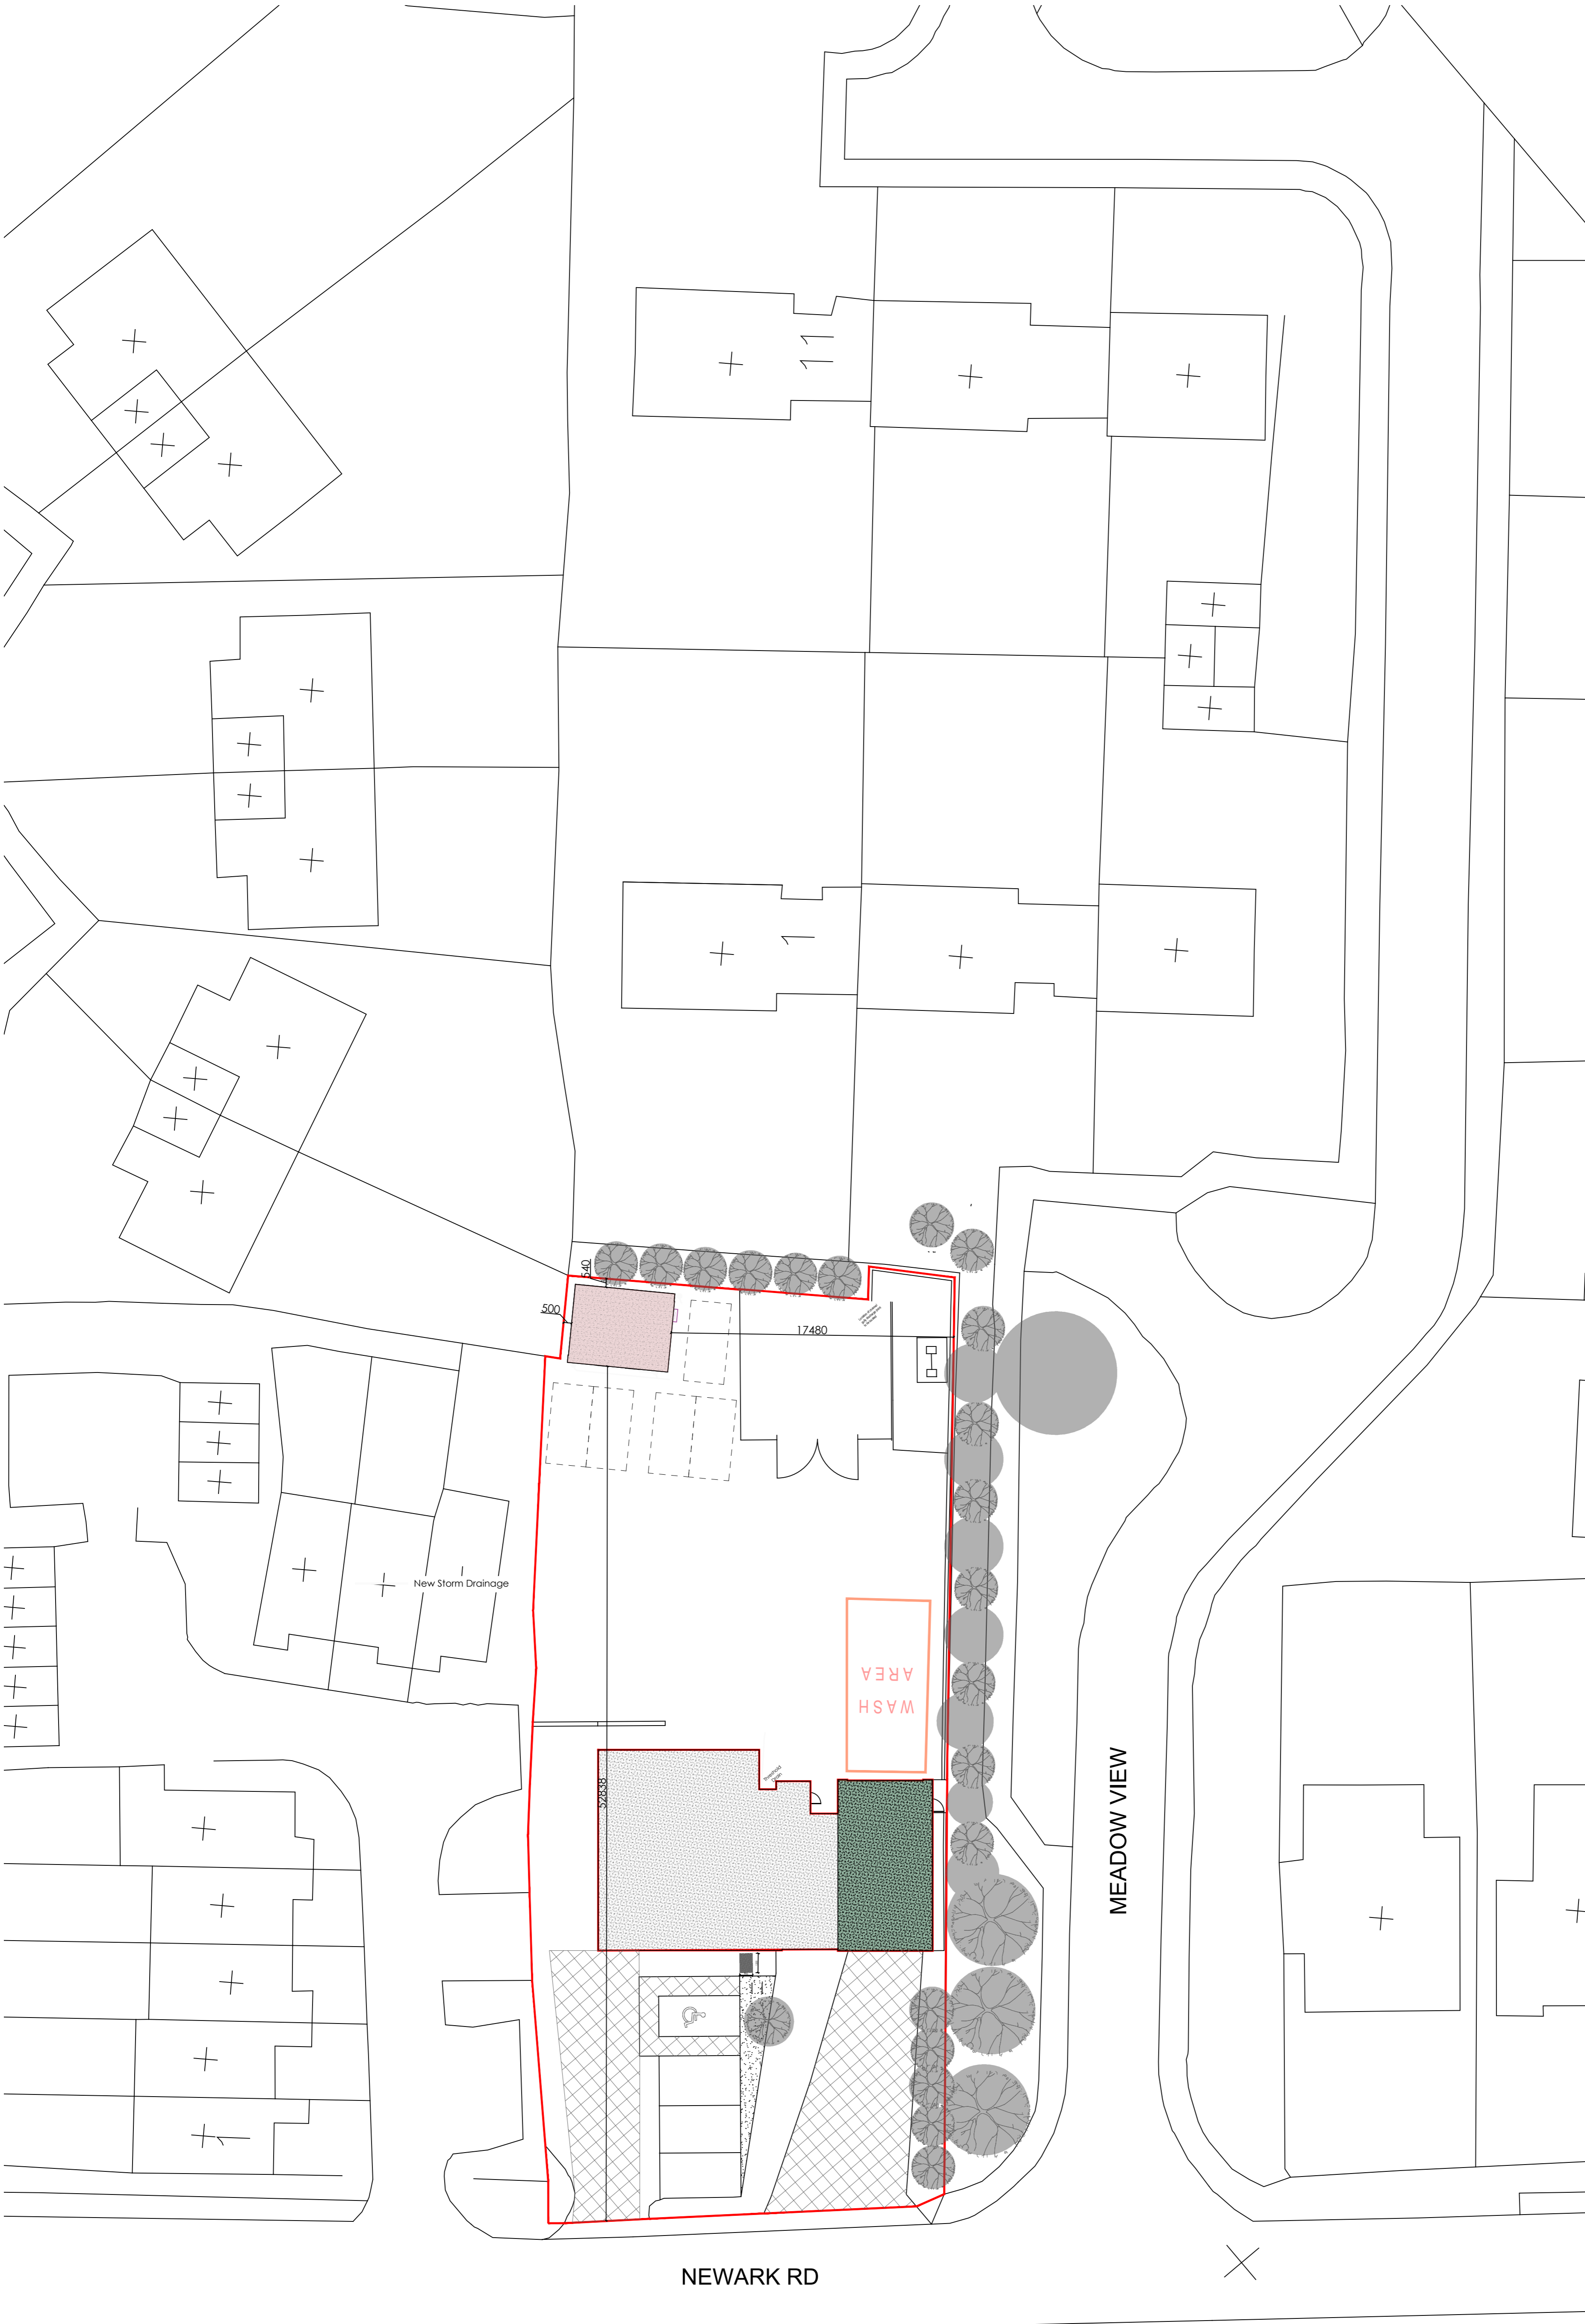

Rev.	Description	Date	Drawn	CHK'd

**PLANNING**

**ymd boon** Architects & Construction Consultants

60 Anson House, Compass Point Business Park, Market Harborough, LE16 9HW  
Ground Floor, Laxley House, Tottle Road, Nottingham, NG2 1RT  
Oak House Business Centre, Waterside South, Lincoln, LN5 7PB

Client  
**Nottingham Fire and Rescue**

Project  
**Station Refurbishments Southwell Fire Station**

Scale 1:100 @ A1	Date Sep'23	Drawn ML
Drawing Title Proposed Site Plan	Checked	
Drawing Number J5380-YMD-SI-XX-DR-A-151	Revision	

**Proposed Site Plan**

1:100

T:\3801\B12\IGP\Nottingham Fire and Rescue\2023\ - 99 Station Refurbishment\23\Drawings\14 Southwell\01\_AutoCAD\J5380-YMD-SI-XX-DR-A-151.dwg