


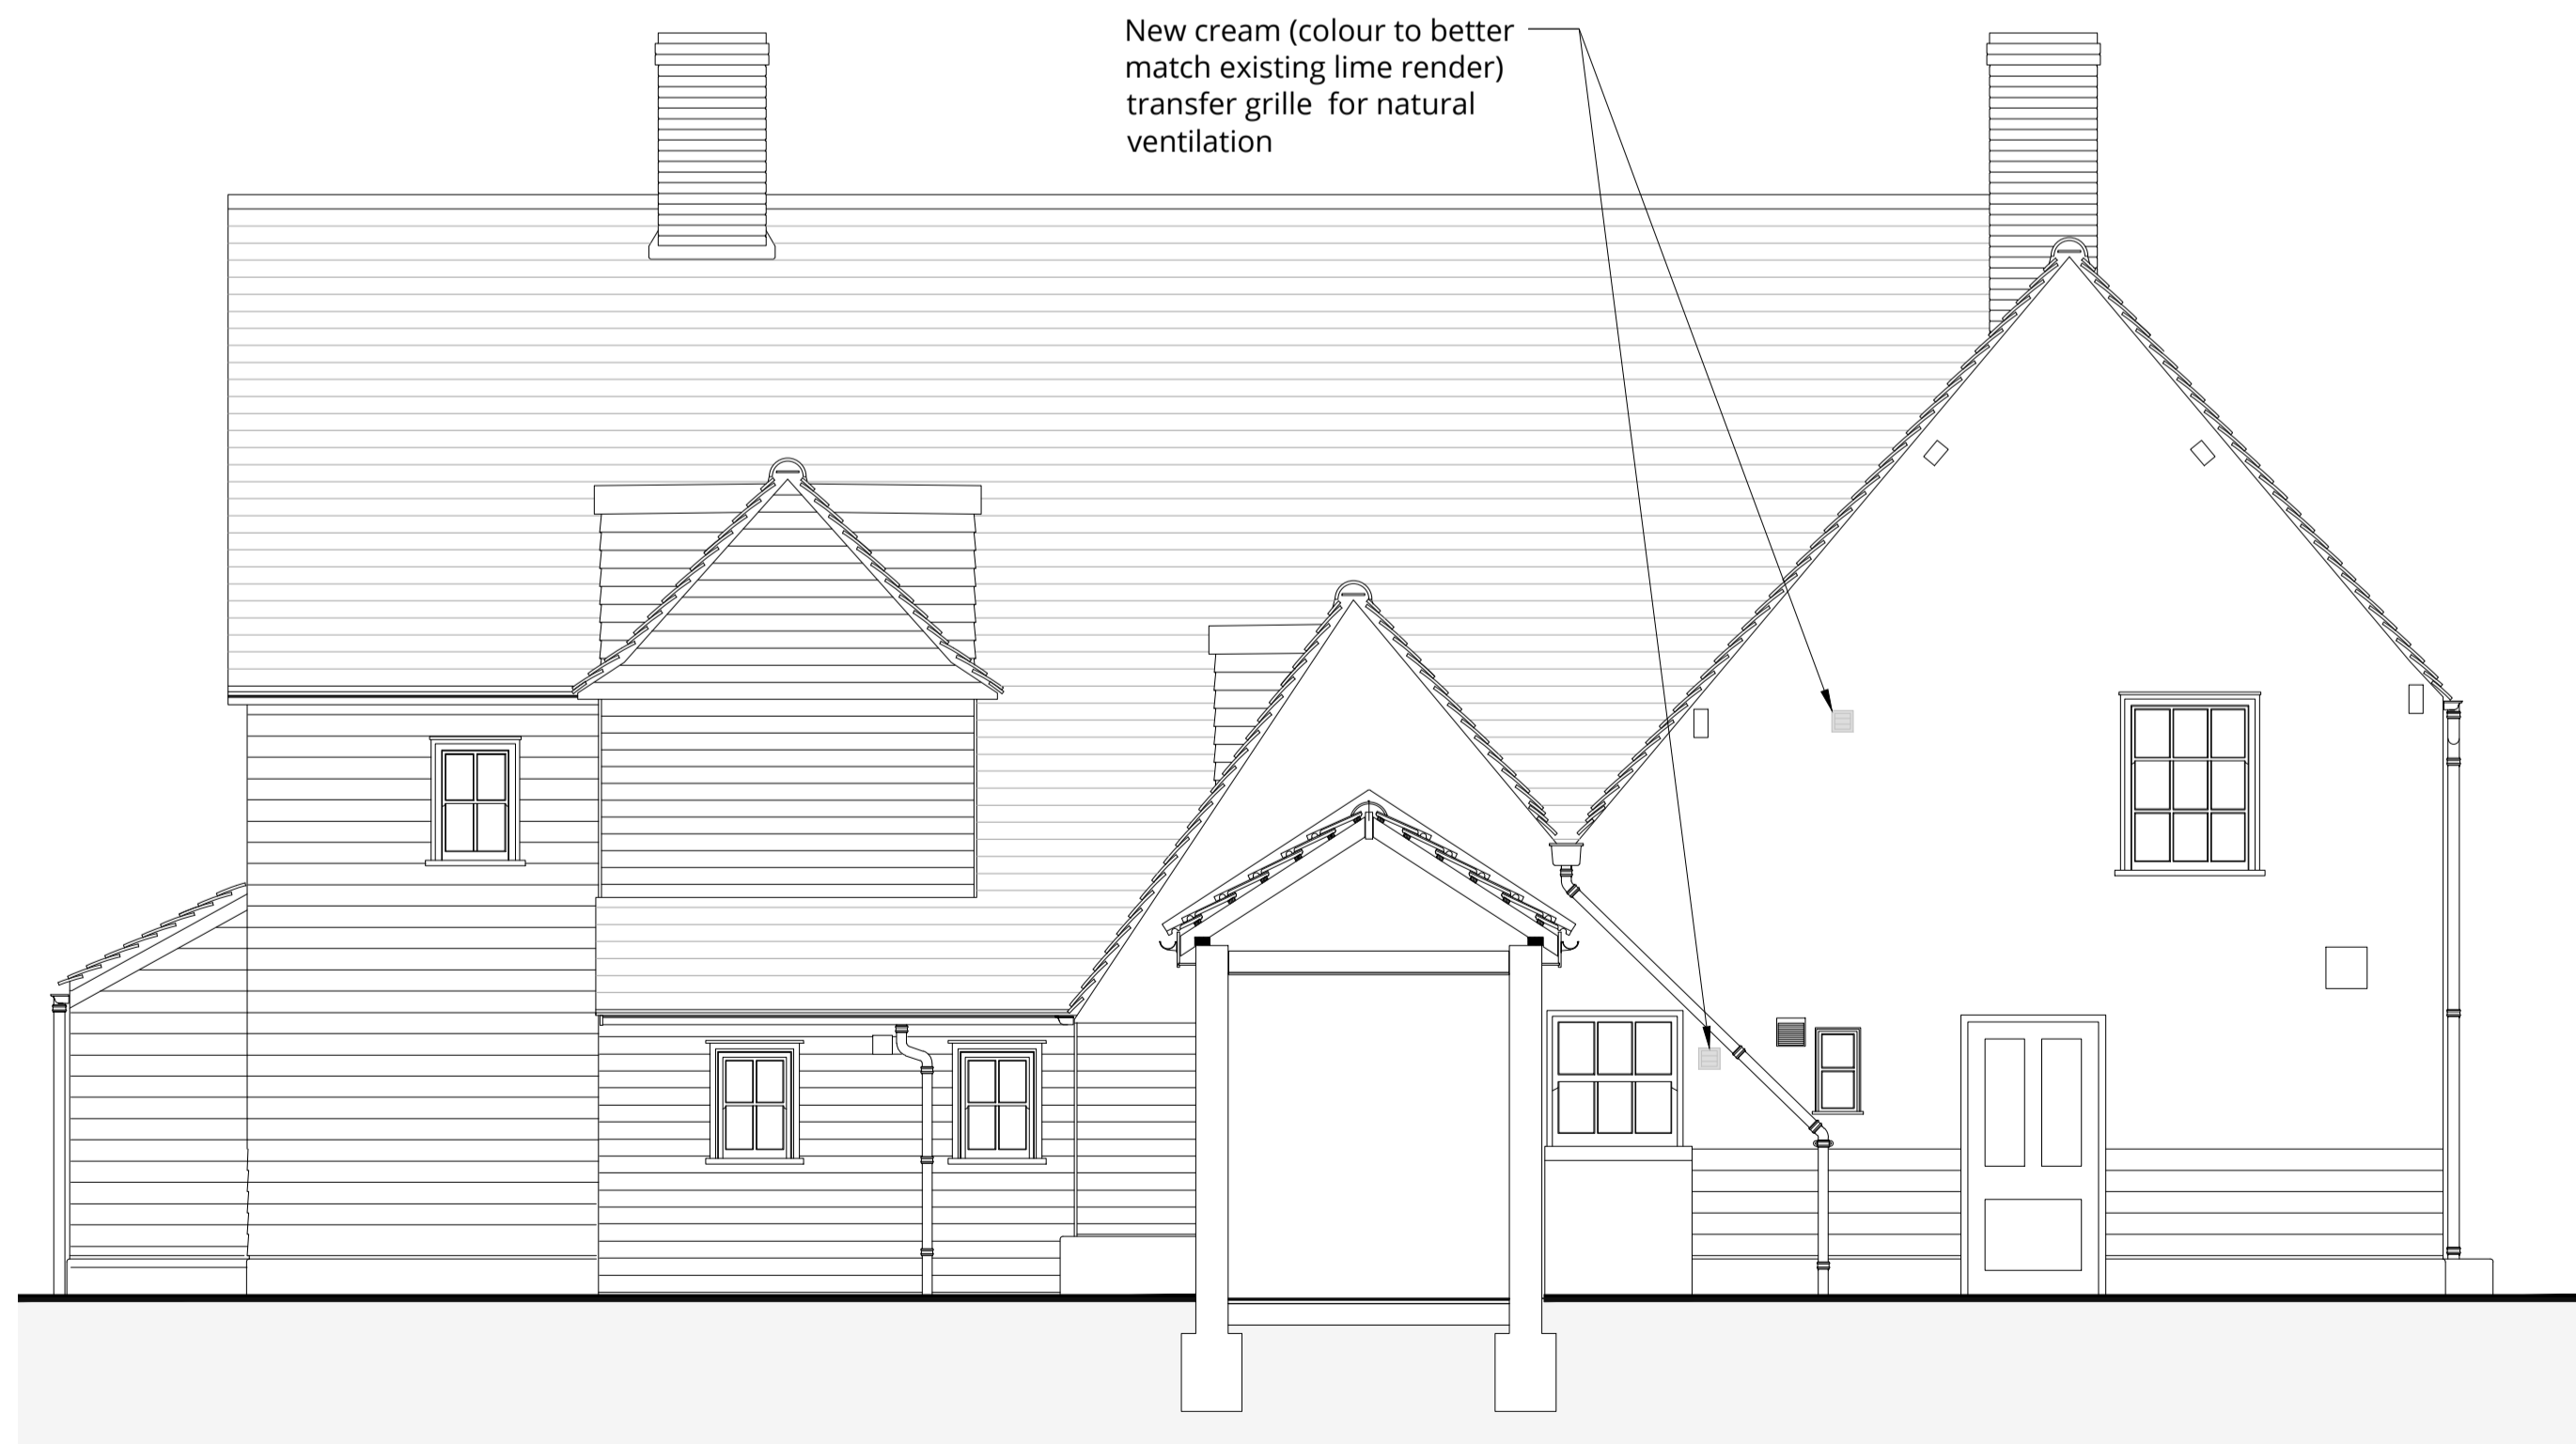

Proposed Front Elevation
Scale 1:50



Proposed Side Elevation
Scale 1:50



Proposed Rear Elevation
Scale 1:50

Note: Drawings based on approved application No: HW/FUL/18/00463 and HW/LBC/18/00362



Proposed Side Elevation
Scale 1:50

Status:
PLANNING



Majesty House
Avenue West
Skyline 120
Braintree
Essex
CM77 7AA

W: www.barker-associates.co.uk
E: mail@barker-associates.co.uk

T: 01279 647111
F: 01279 647027

Client:
Harlow Council

Project:
Alterations at
45 Summers Farm Close
Harlow
CM19 5SL

Title:
Proposed Elevations

Scale @A1: 1:50 Date: 26/01/2022 Drawn: Checked:

Drawing no.: BA / P23617-4100 Revision: /

