



REVISIONS

Date	Issue Amendment	By	CHK
2/1/23	A First Issue for comments	AM	AM


150mm as measured by Planning Officer Simon Lems. (Refer to note 7)

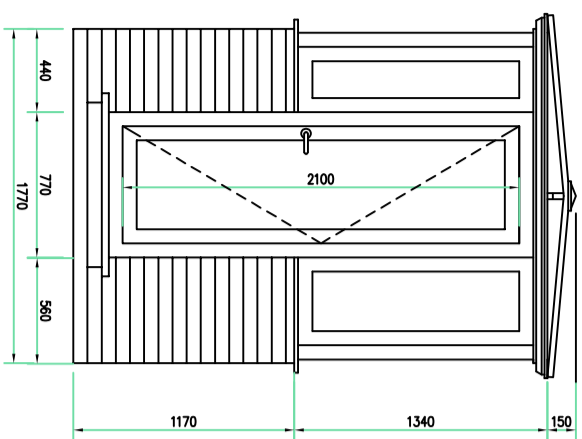


Side Elevation (A)

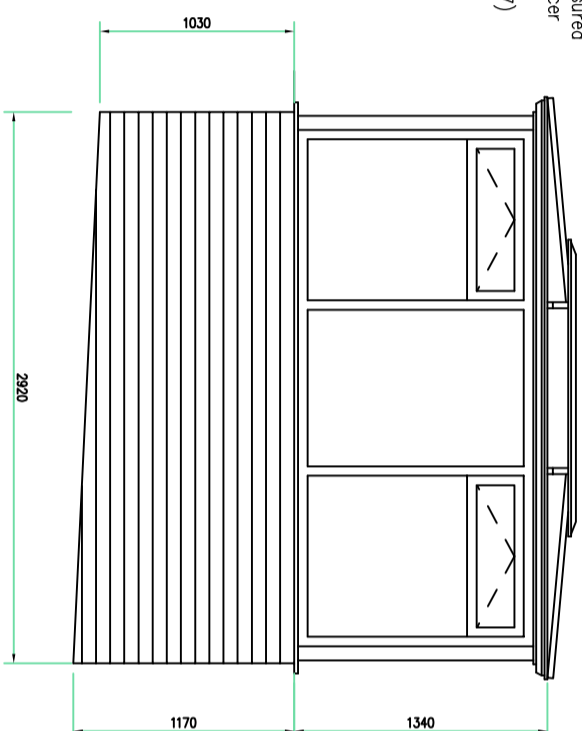

Side Elevation (B)

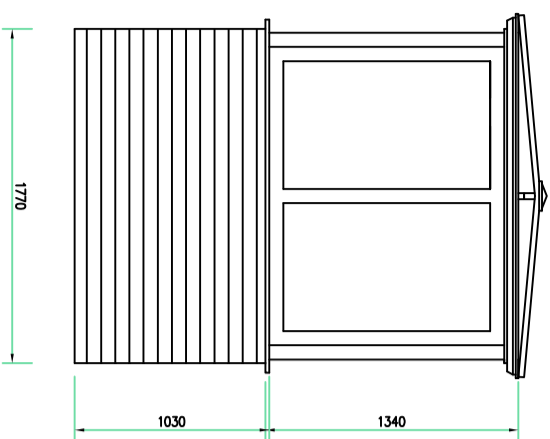

Side Elevation (C)

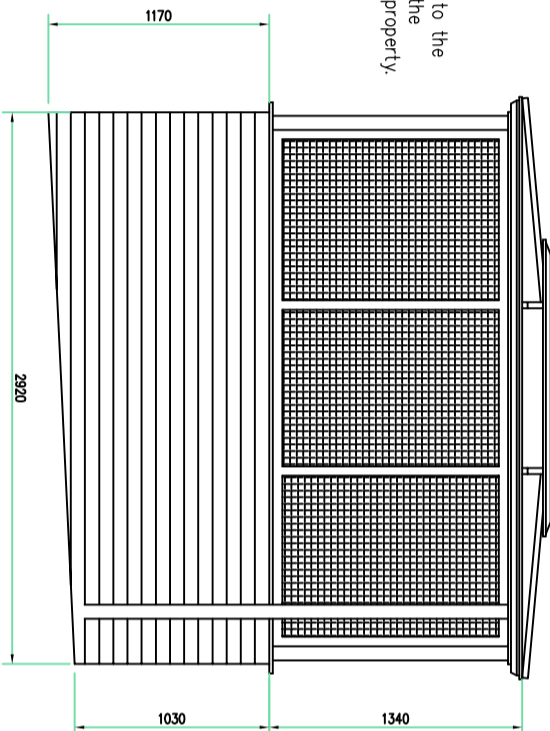

Side Elevation (D)



Photograph 1



Photograph 2



Photograph 3



Photograph 4




Photograph 5



Photograph 6

NOTES.

1. White UPVC Door and windows with double glazed units.
2. Obscure glass fitted to the elevation adjacent the properties boundary.
3. Stretcher bond brickwork with bucket handle joints.
4. Polycarbonate roof with white UPVC Gutters, hips and ridge.
5. Dimensions as indicated on the elevations
6. Distance from boundary wall/fence to greenhouse is 1300mm.
7. Dimension to ridge as measured by planning officer Simon Lems

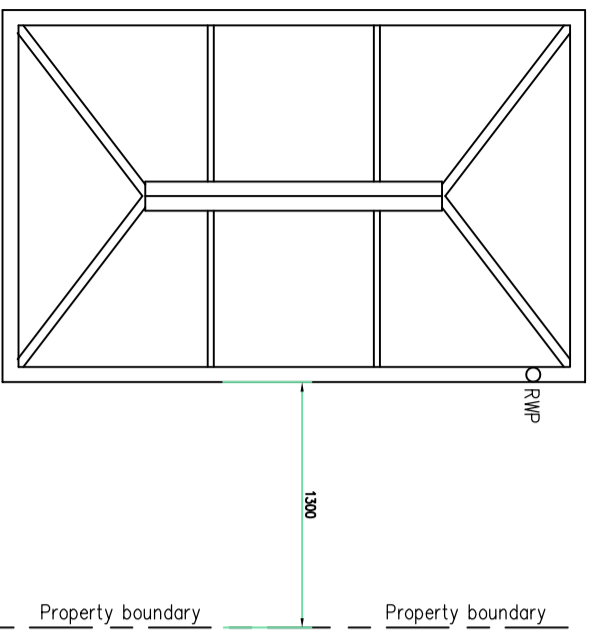

Roof Plan

Client: Mr and Mrs Makinson

24 Belmont Drive

Chorley

PR6 OEP

Project: Planning Application For a new Greenhouse

Drawing Title: Proposed Greenhouse

Drawn: AM	Date: 20.11.23	Checked: ---
Designer: AM	Scale: 1:20 @ A1	
Drawing Issue Status: <input checked="" type="checkbox"/> PRELIMINARY <input type="checkbox"/> TENDER <input type="checkbox"/> CONSTRUCTION <input type="checkbox"/>		
Dwg No: MRM	PR 001	A