





Proposed Front Elevation
Scale 1:50

Proposed Rear Elevation
Scale 1:50

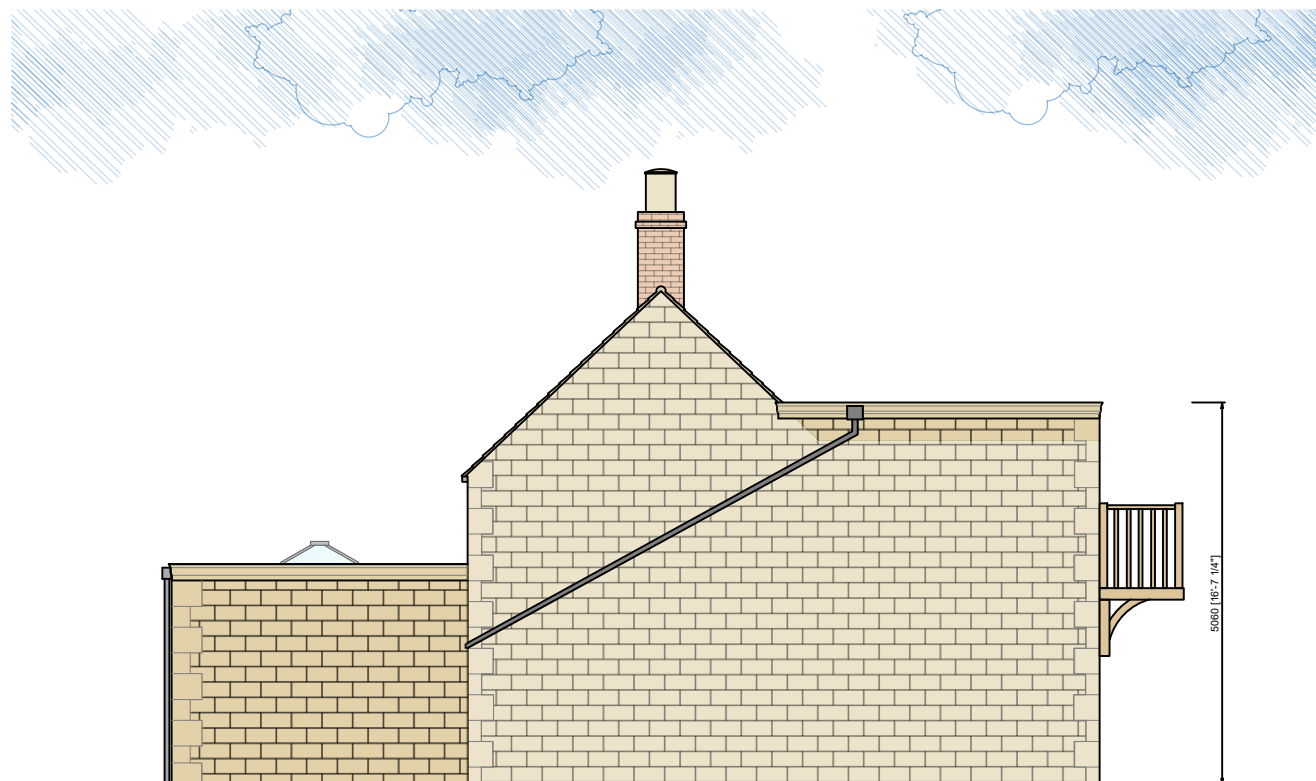

Proposed East Side Elevation
Scale 1:50

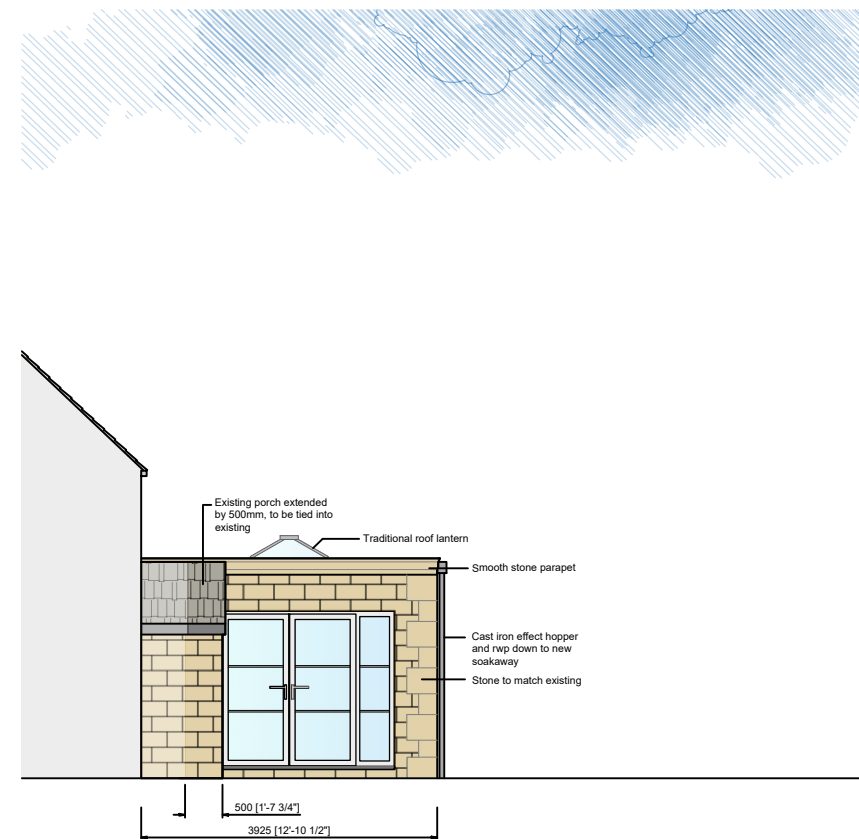

Proposed West Side Elevation
Scale 1:50



Disclaimer
PLANNING DRAWINGS
 All drawings are provided for planning purposes only. Drawings have been created from a non-intrusive survey and all dimensions must be checked on site before any work commences.
 If in doubt please contact the main contractor if one has been appointed.
 No responsibility can be taken with from any errors when measuring off this drawing.

Revision notes:

Rev:	Date:	Notes:
-	--	--

PLANNING

Drawn by: TB
Checked by: TB

Client:
 Rebecca Hewes & Duncan Smith

Project:
 Remodelling and Extensions
 3 Lilford Road, Achurch, PE8 5SL

Drawing Title:
 Proposed Elevations

Scale @ A1: 1:50/1:100	Date: 14/04/2023	Revision: A
----------------------------------	----------------------------	-----------------------



Project no. 2022013	Drawing no. 2022013-P-004
------------------------	------------------------------

Contact:
 07720866003
 info@seabrookdesign.com
 www.seabrookdesign.com