


- Electrical Legend**
Refer to separate specification for fixing heights
- ceiling-mounted heat detector
 - ceiling-mounted smoke detector/alarm
 - ceiling-mounted CO detector/alarm
 - ceiling-mounted light fitting
 - recessed ceiling downlight
 - wall-mounted light fitting
 - ceiling-mounted extract fan
 - through-wall extract fan
 - board for consumer units & electric meter
 - appliance control unit
 - bell push
 - door chime
 - low-level double socket
 - high-level double socket
 - low-level single socket
 - high-level single socket
 - low-level telecom socket
 - high-level telecom socket
 - low-level flex outlet
 - high-level flex outlet
 - low-level TV aerial socket
 - high-level TV aerial socket
 - single-gang switch
 - double-gang switch
 - three-gang switch
 - wall-mounted thermostat
 - wall-mounted alarm control unit


Existing Ground Floor Plan (scale 1:50)




Existing Side Elevation (scale 1:50)

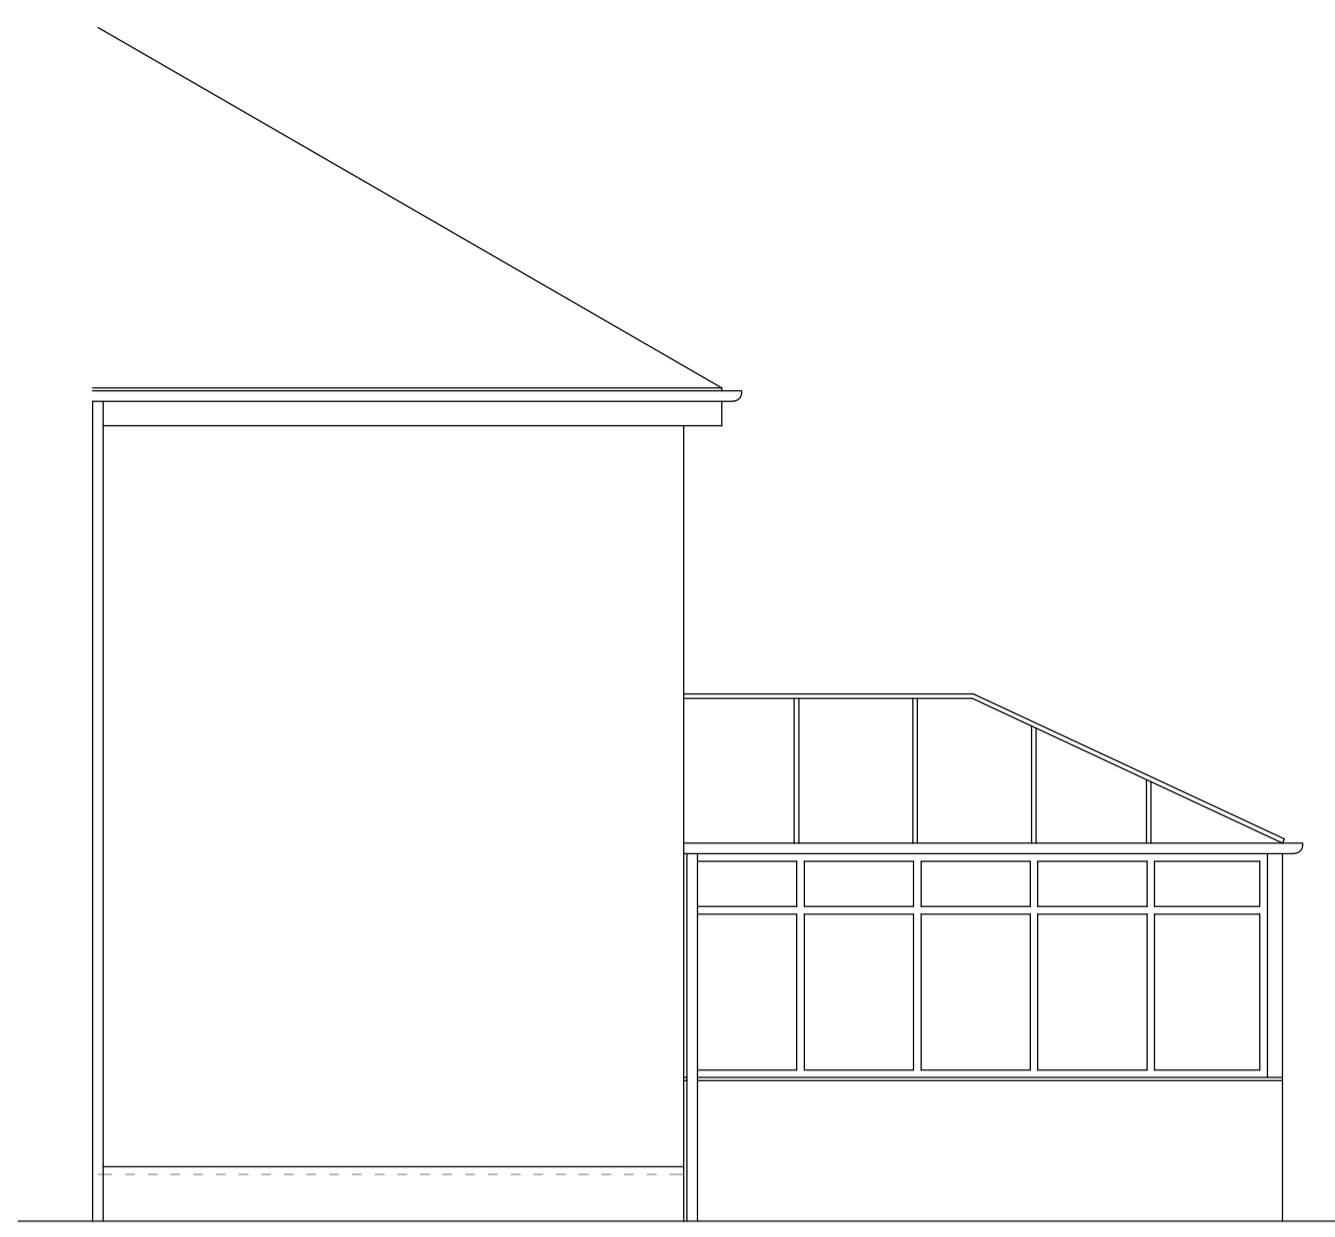

Existing Rear Elevation (scale 1:50)

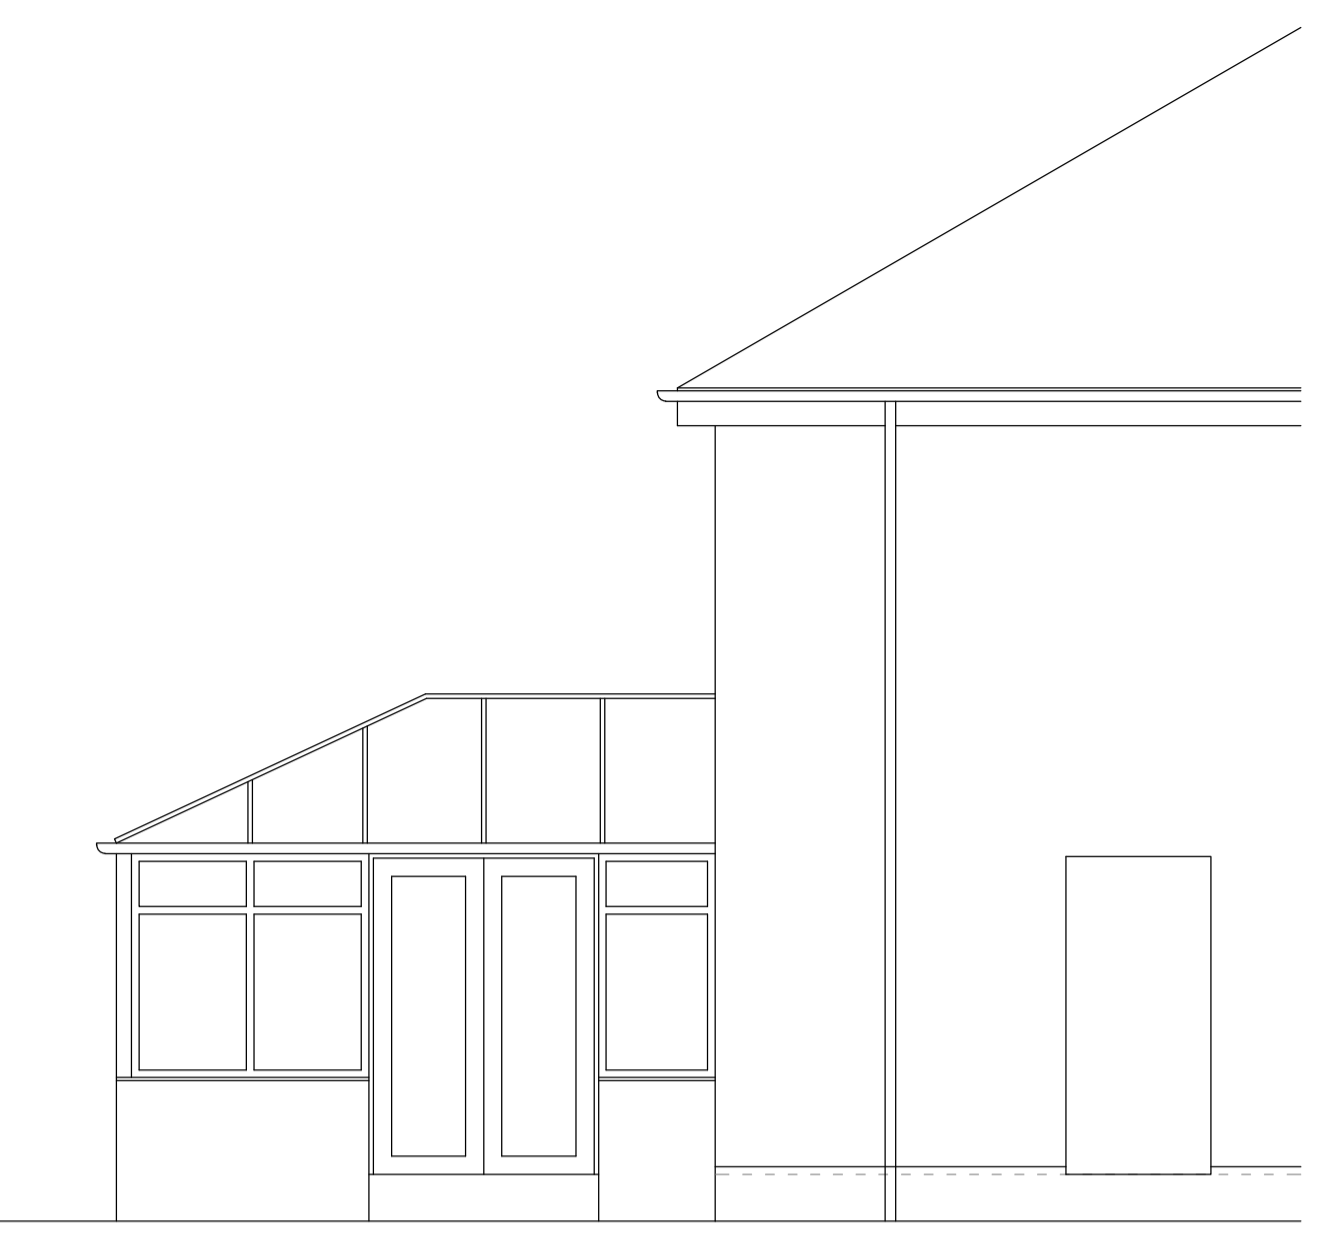


Existing Side Elevation (scale 1:50)

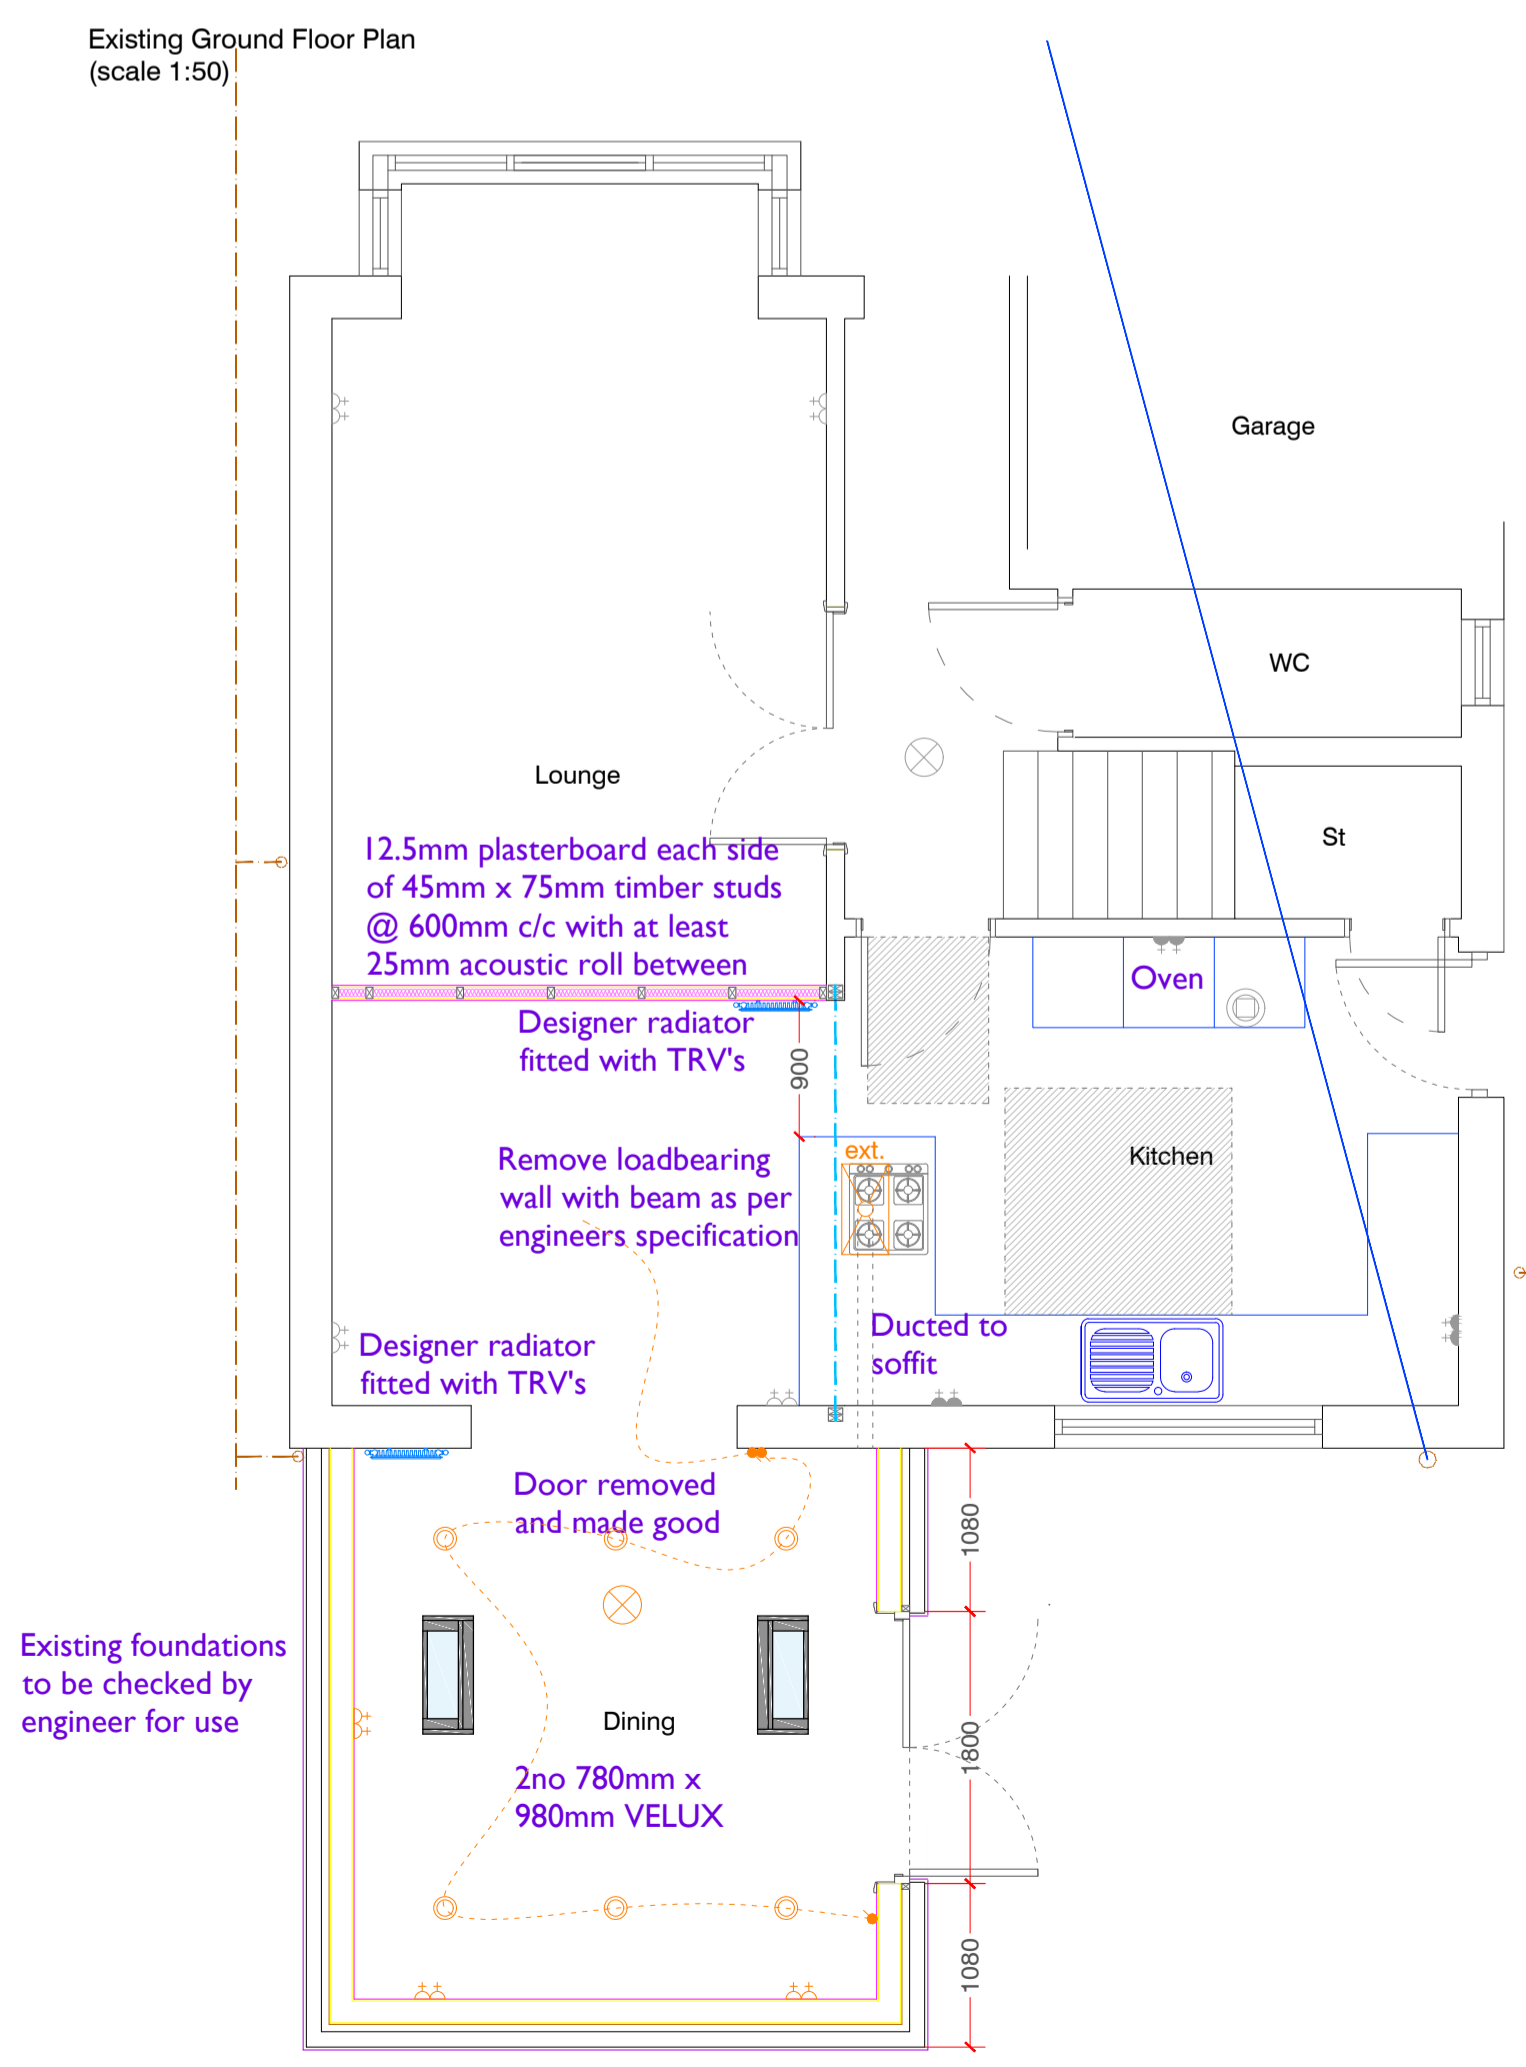


- Electrical Legend**
Refer to separate specification for fixing heights
- ceiling-mounted heat detector
 - ceiling-mounted smoke detector/alarm
 - ceiling-mounted CO detector/alarm
 - ceiling-mounted light fitting
 - recessed ceiling downlight
 - wall-mounted light fitting
 - ceiling-mounted extract fan
 - through-wall extract fan
 - board for consumer units & electric meter
 - appliance control unit
 - bell push
 - door chime
 - low-level double socket
 - high-level double socket
 - low-level single socket
 - high-level single socket
 - low-level telecom socket
 - high-level telecom socket
 - low-level flex outlet
 - high-level flex outlet
 - low-level TV aerial socket
 - high-level TV aerial socket
 - single-gang switch
 - double-gang switch
 - three-gang switch
 - wall-mounted thermostat
 - wall-mounted alarm control unit

Proposed Ground Floor Plan (scale 1:50)

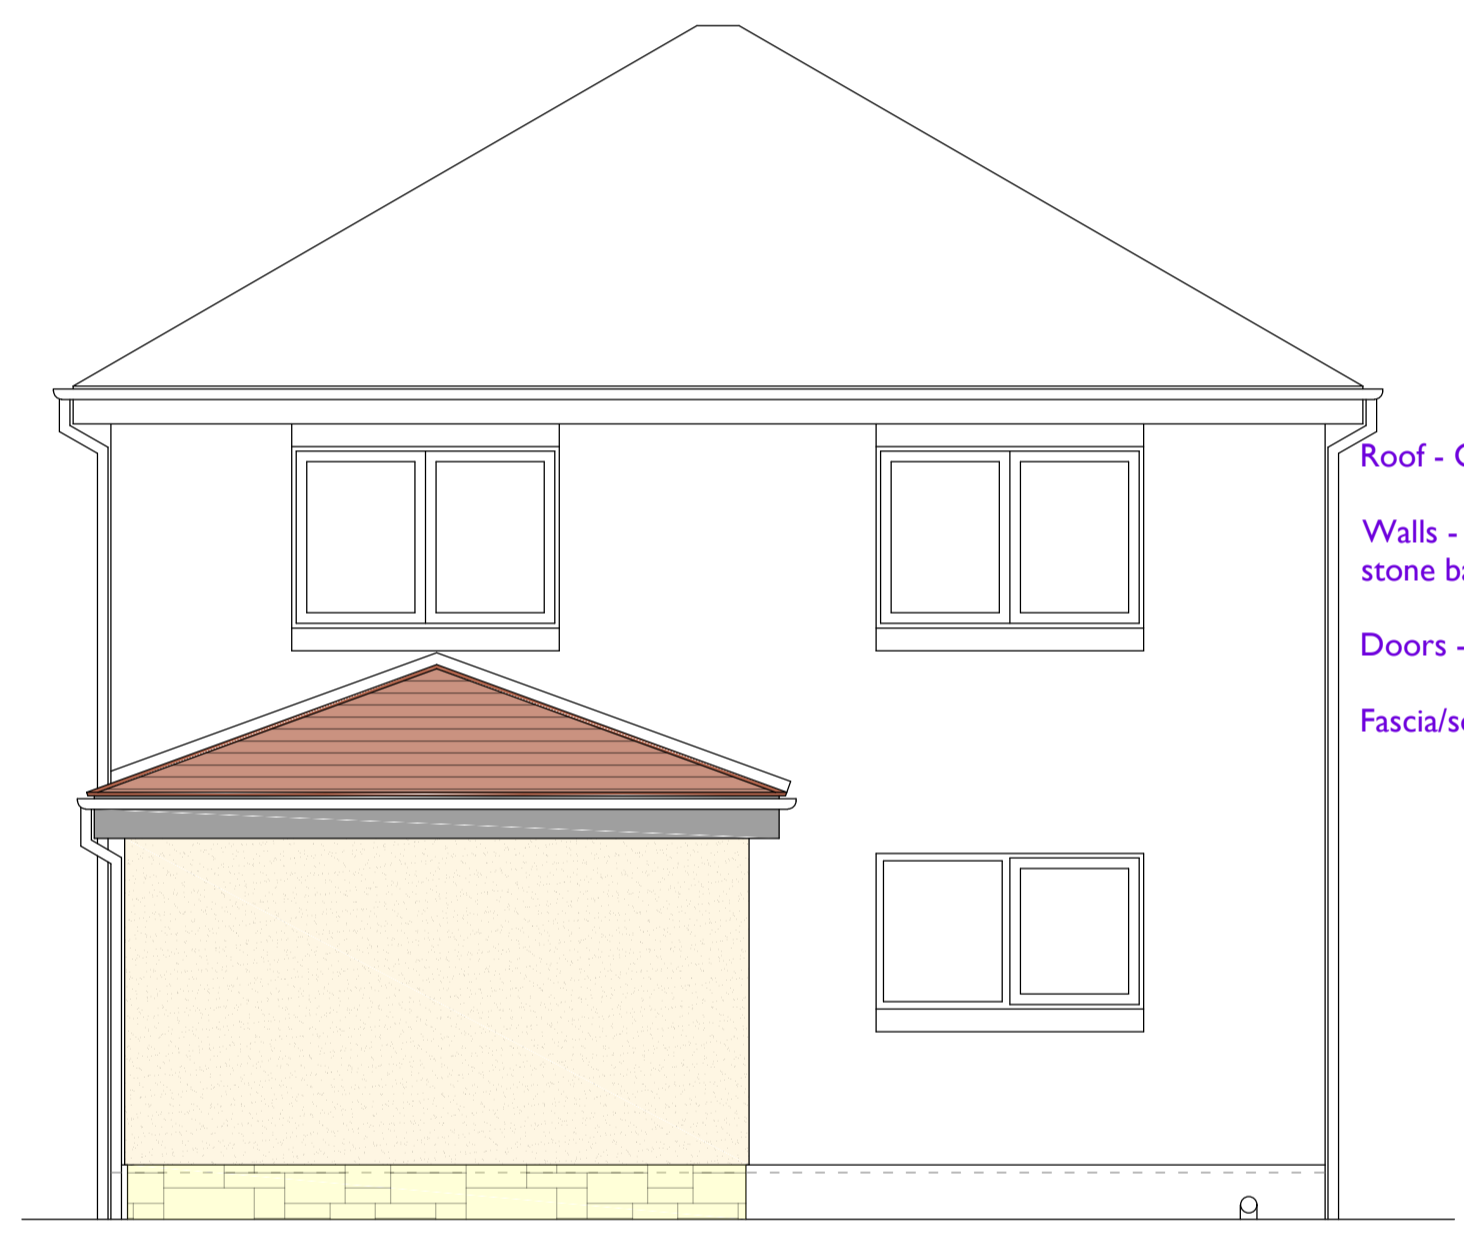


Proposed Rear Elevation (scale 1:50)


Roof - Concrete tiles to match existing
Walls - Roughcast with reconstituted stone basecourse to match existing
Doors - UPVC (Anthracite)
Fascia/soffit - UPVC (Anthracite)

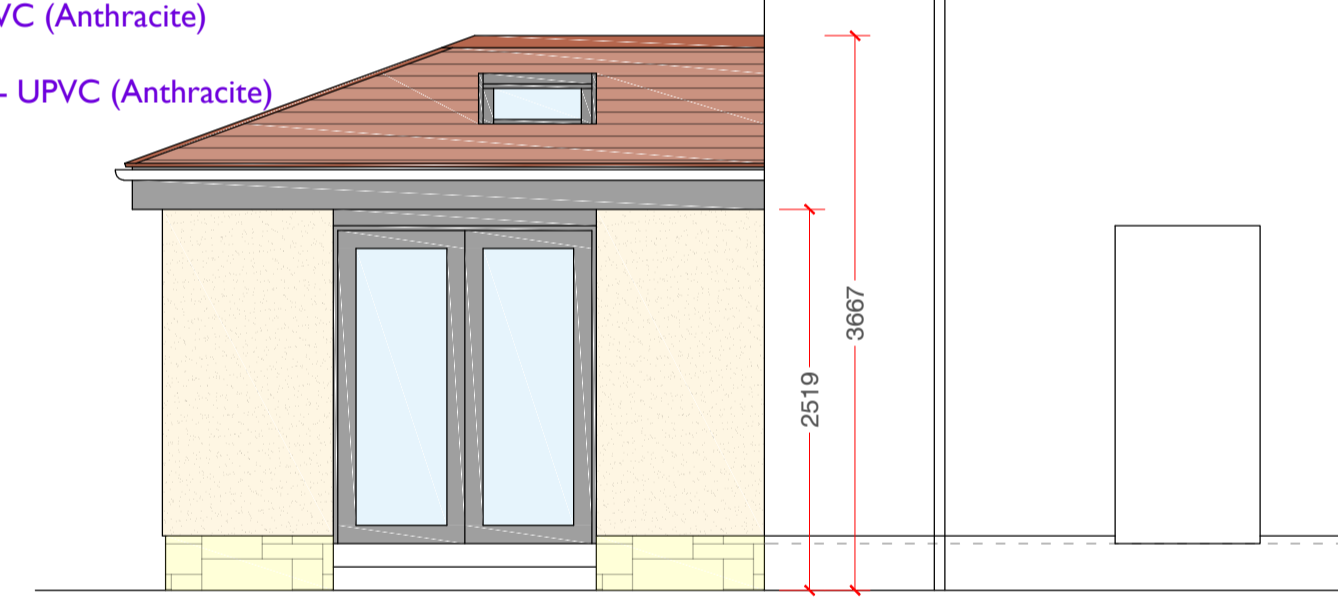

Proposed Side Elevation (scale 1:50)

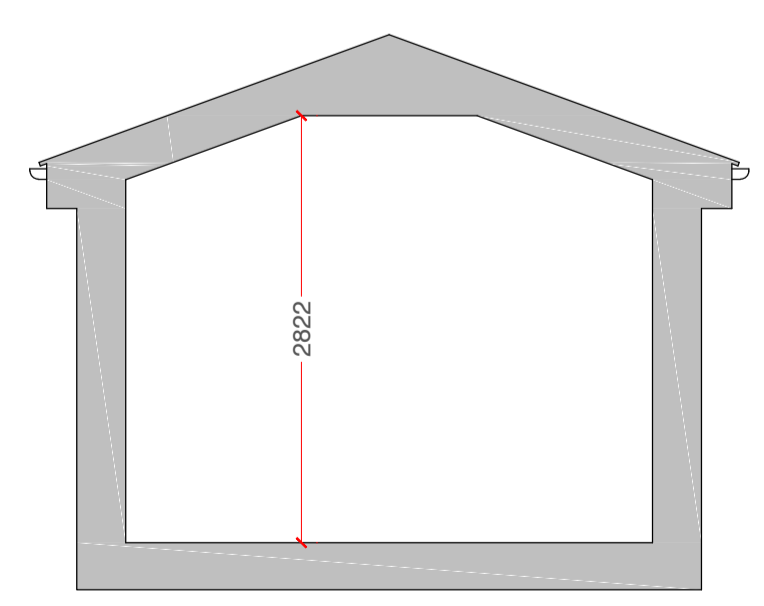

Proposed Rear Section (scale 1:50)

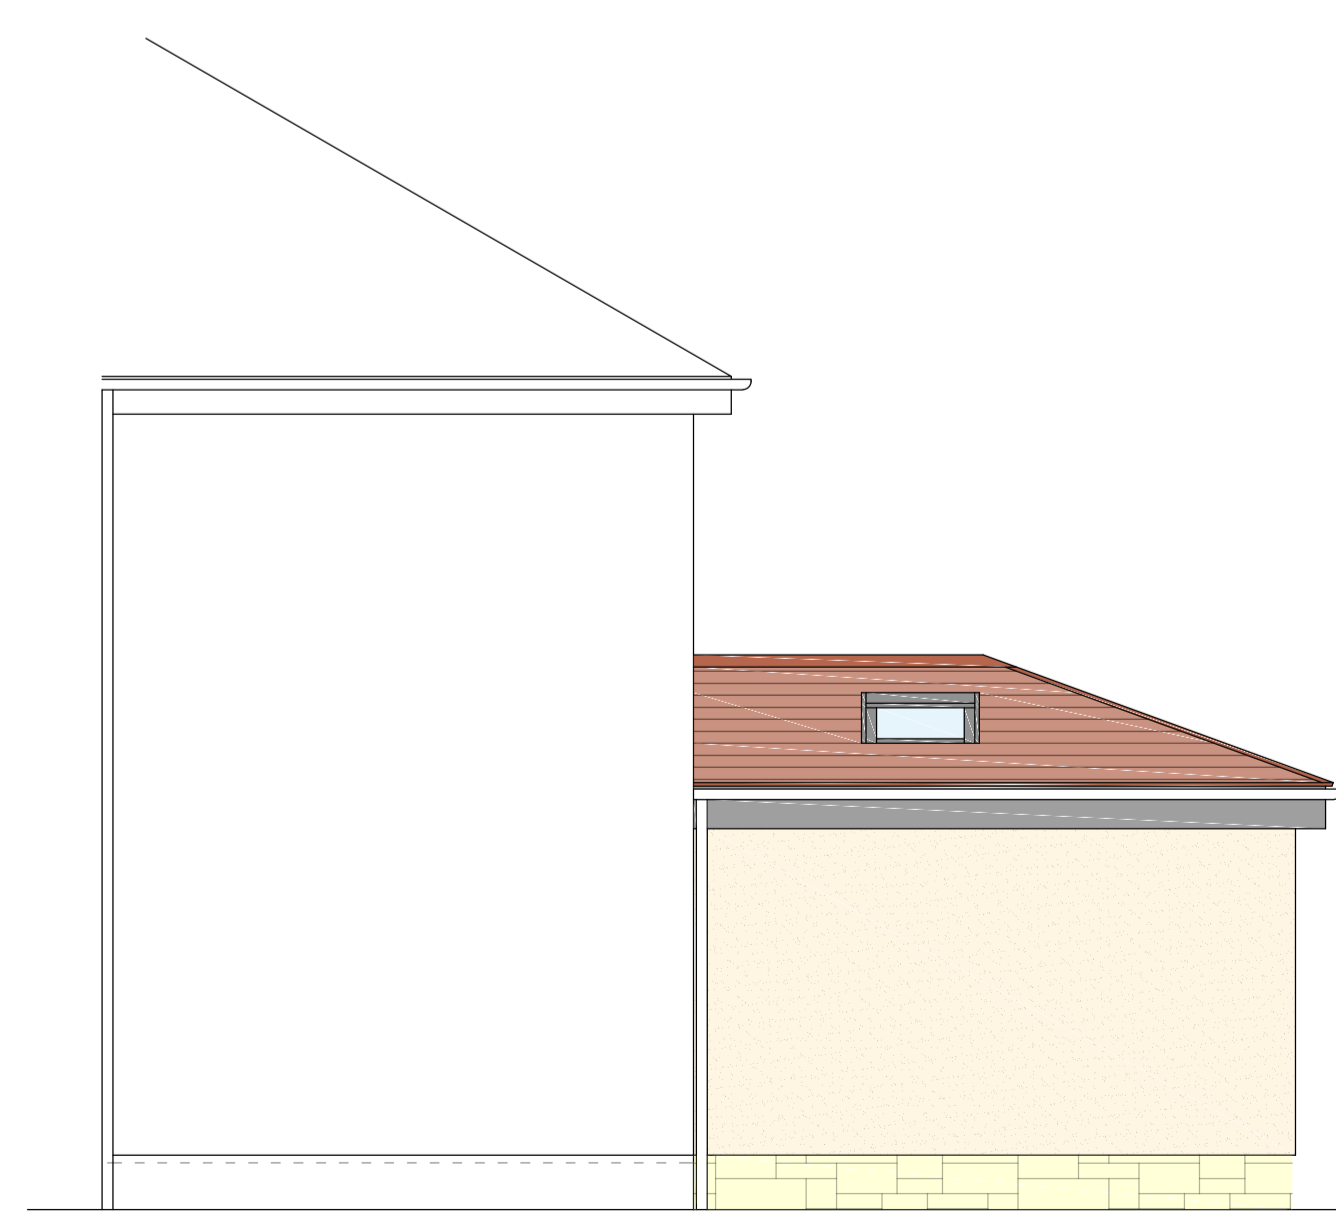

Proposed Side Elevation (scale 1:50)

Copyright in this design is reserved to Mclelland Architectural Design. These drawings are for solely Planning or Warrant purposes only. All dimensions should be checked by Contractor before commencing work.

PROJECT / CLIENT:

Mrs Brenda Lowe
31 Forest Path
Leven
KY8 5PR

DRAWING:

Existing/Proposed Floor Plan and Elevations

Drawn by:	Checked by:	Date:	Scales:
mm	mm	17/11/2023	1:50
Site Code:	Job Code:	Drawing No.:	Revision:
99	00	001	-



3 Haig Place
Windygates
KY8 5EE
OFFICE: 01333 302585
MOB: 07920 770177